



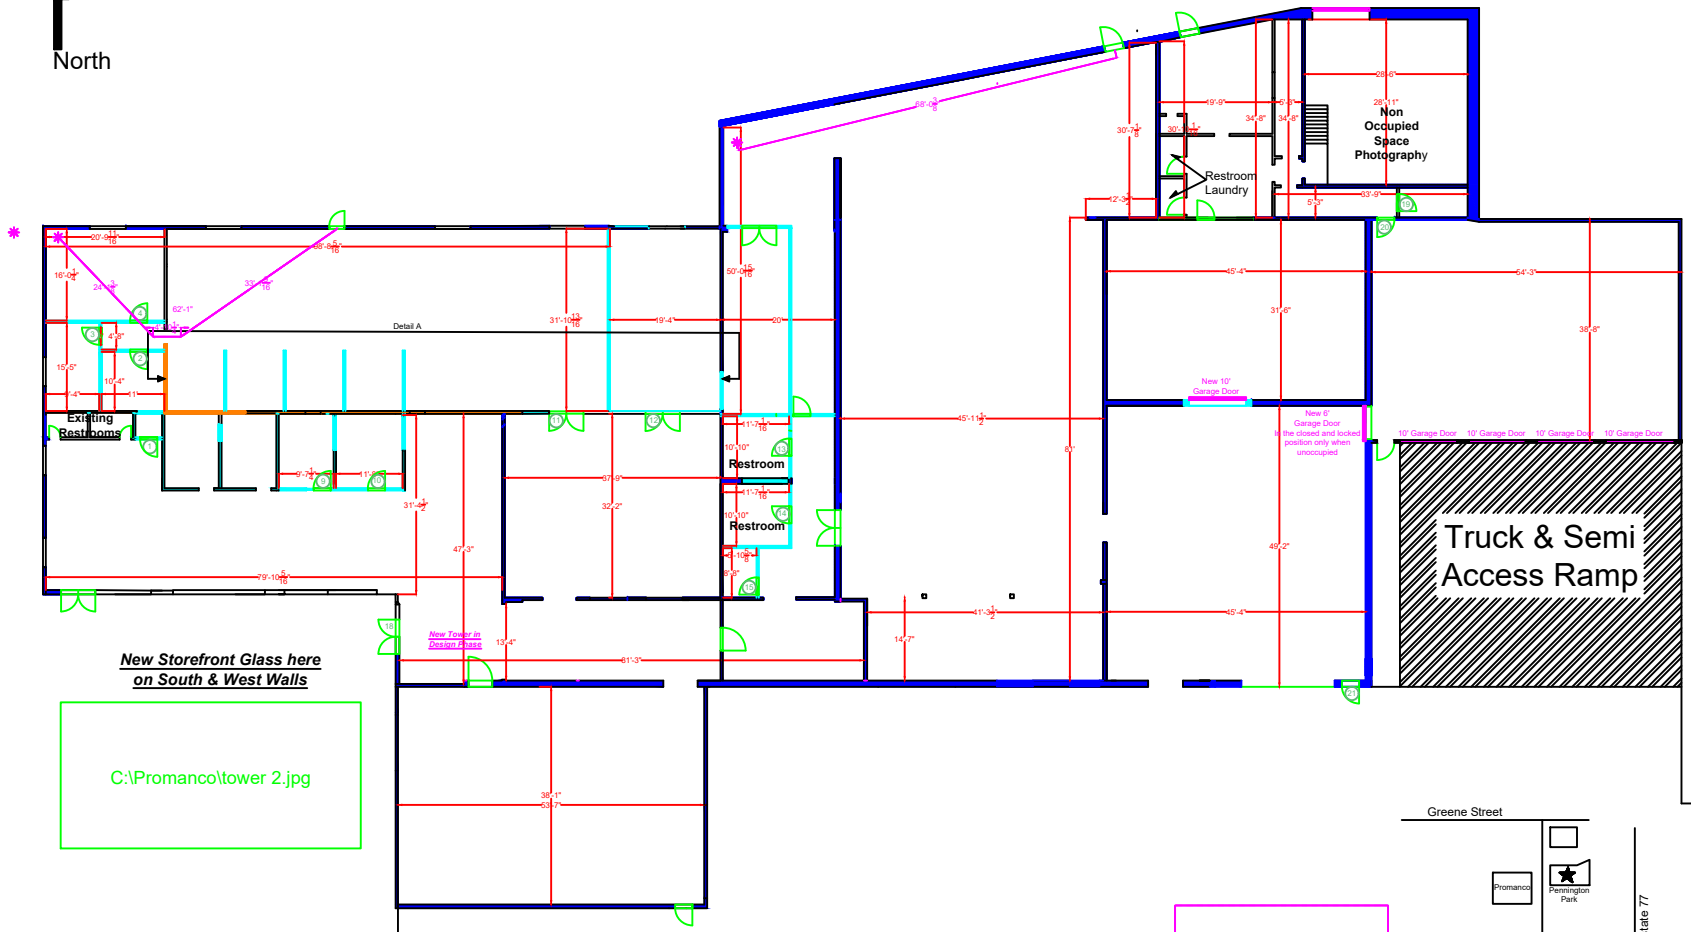

New Storefront Glass here
on South & West Walls

C:\Promanco\tower 2.jpg

Windows line up East and
West with the windows on
the North wall

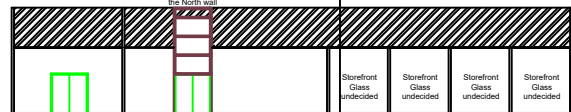


Detail A
Looking South

Room Label	Square Feet
Bathroom and Junior Clerk	335
Break Room	1222
Clayton Office	3145
Common Area	1455
Conference Room	621
Loading Dock	2080
Marietta Office Supply Control Climate Paper	1435
Marietta Office Supply Storage & Cart	5142
Marietta Office Supply Showroom & Office	2555
Photography	1910
Receiving	2155
Signage	3500
Total Square Feet	25557

ANDREW J. DELZOPPO SR.
• • • ARCHITECT • • •
10067 GRANDEN STREET NW
PICKERINGTON, OHIO 43147
ANDREWDELZOPPO@AOL.COM
614.204.3996

SCALE	3/32"	Revision 1	3/10/21
DATE	1/27/2021	Revision 2	11/12/25
DRAWN BY	B.L.T.		
CHECKED BY	A.J.D.		

General Information
Existing and New Walls
NO. GN-2

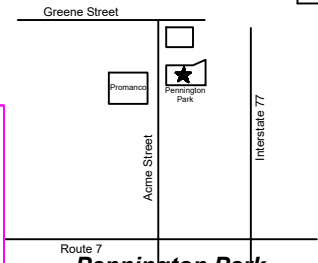

Pennington Park
Acme Street
Marietta, Ohio