




ENGINEERING LAND SURVEYORS
ESTABLISHED 1960
www.hampton-technical.com

Mars Office
123 Ridge Road, Suite B
Valencia, PA 16059
PHONE: (724) 625-4544
FAX: (724) 625-4549

CLIENT NAME:	Roice Construction
	Conceptual Site Plan
PLAN NAME:	4873 Route 8 - Tax ID #1212-J-229
	Address
PROJECT LOCATION:	County, State

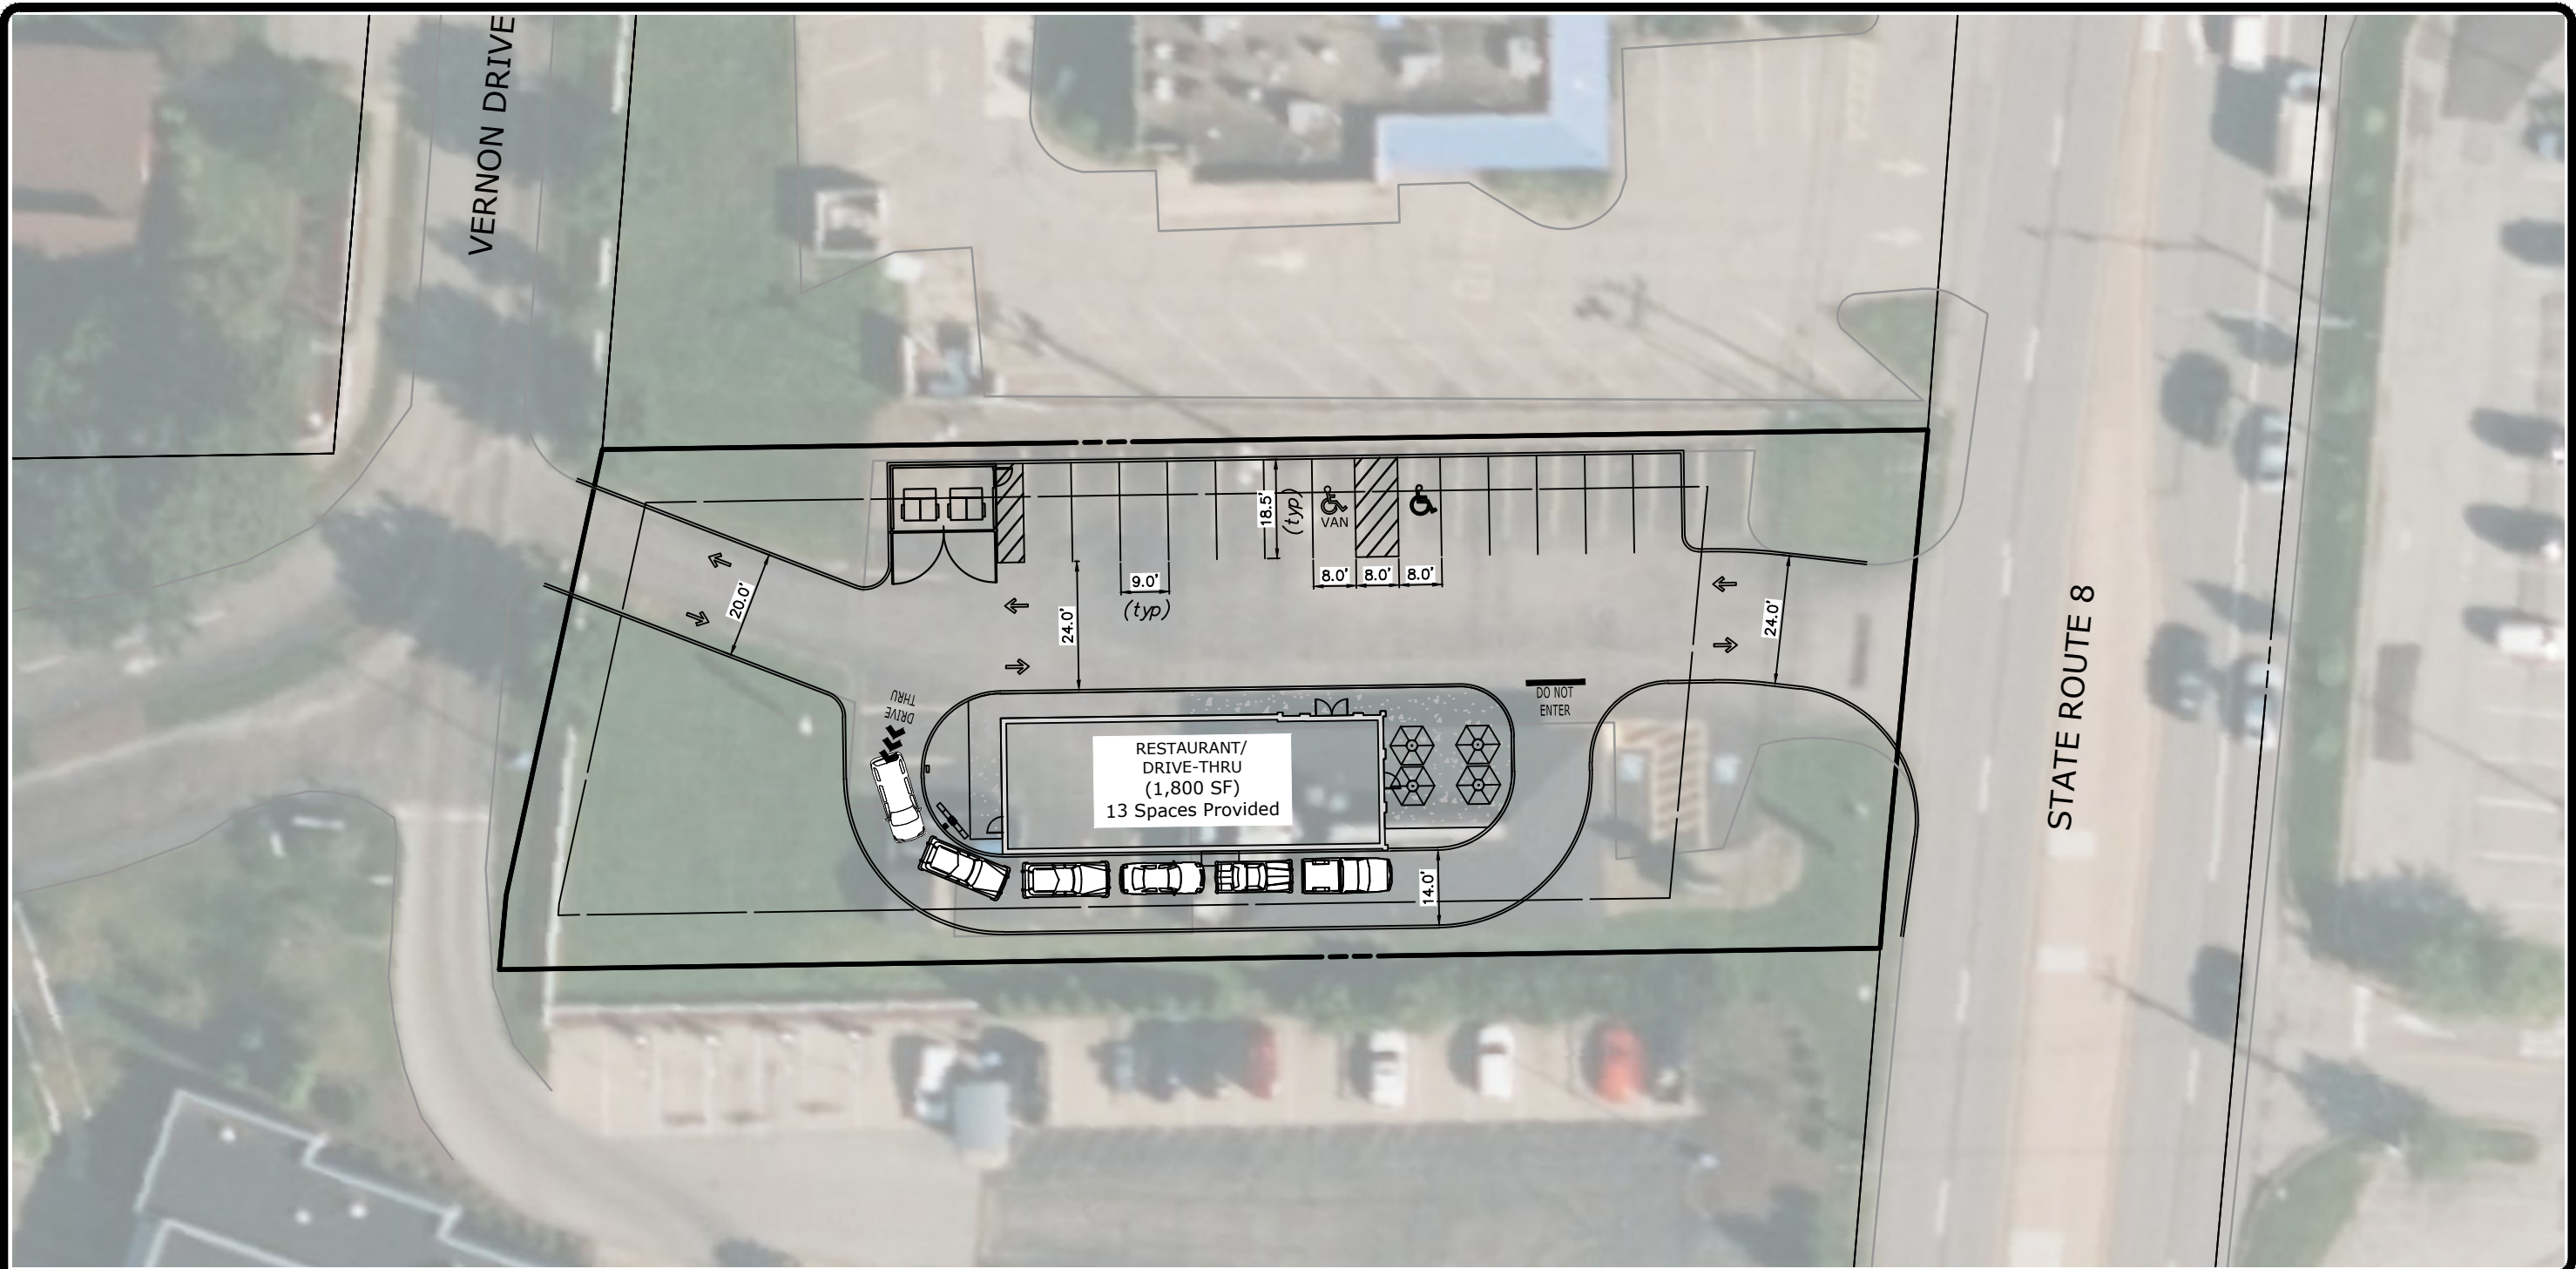