


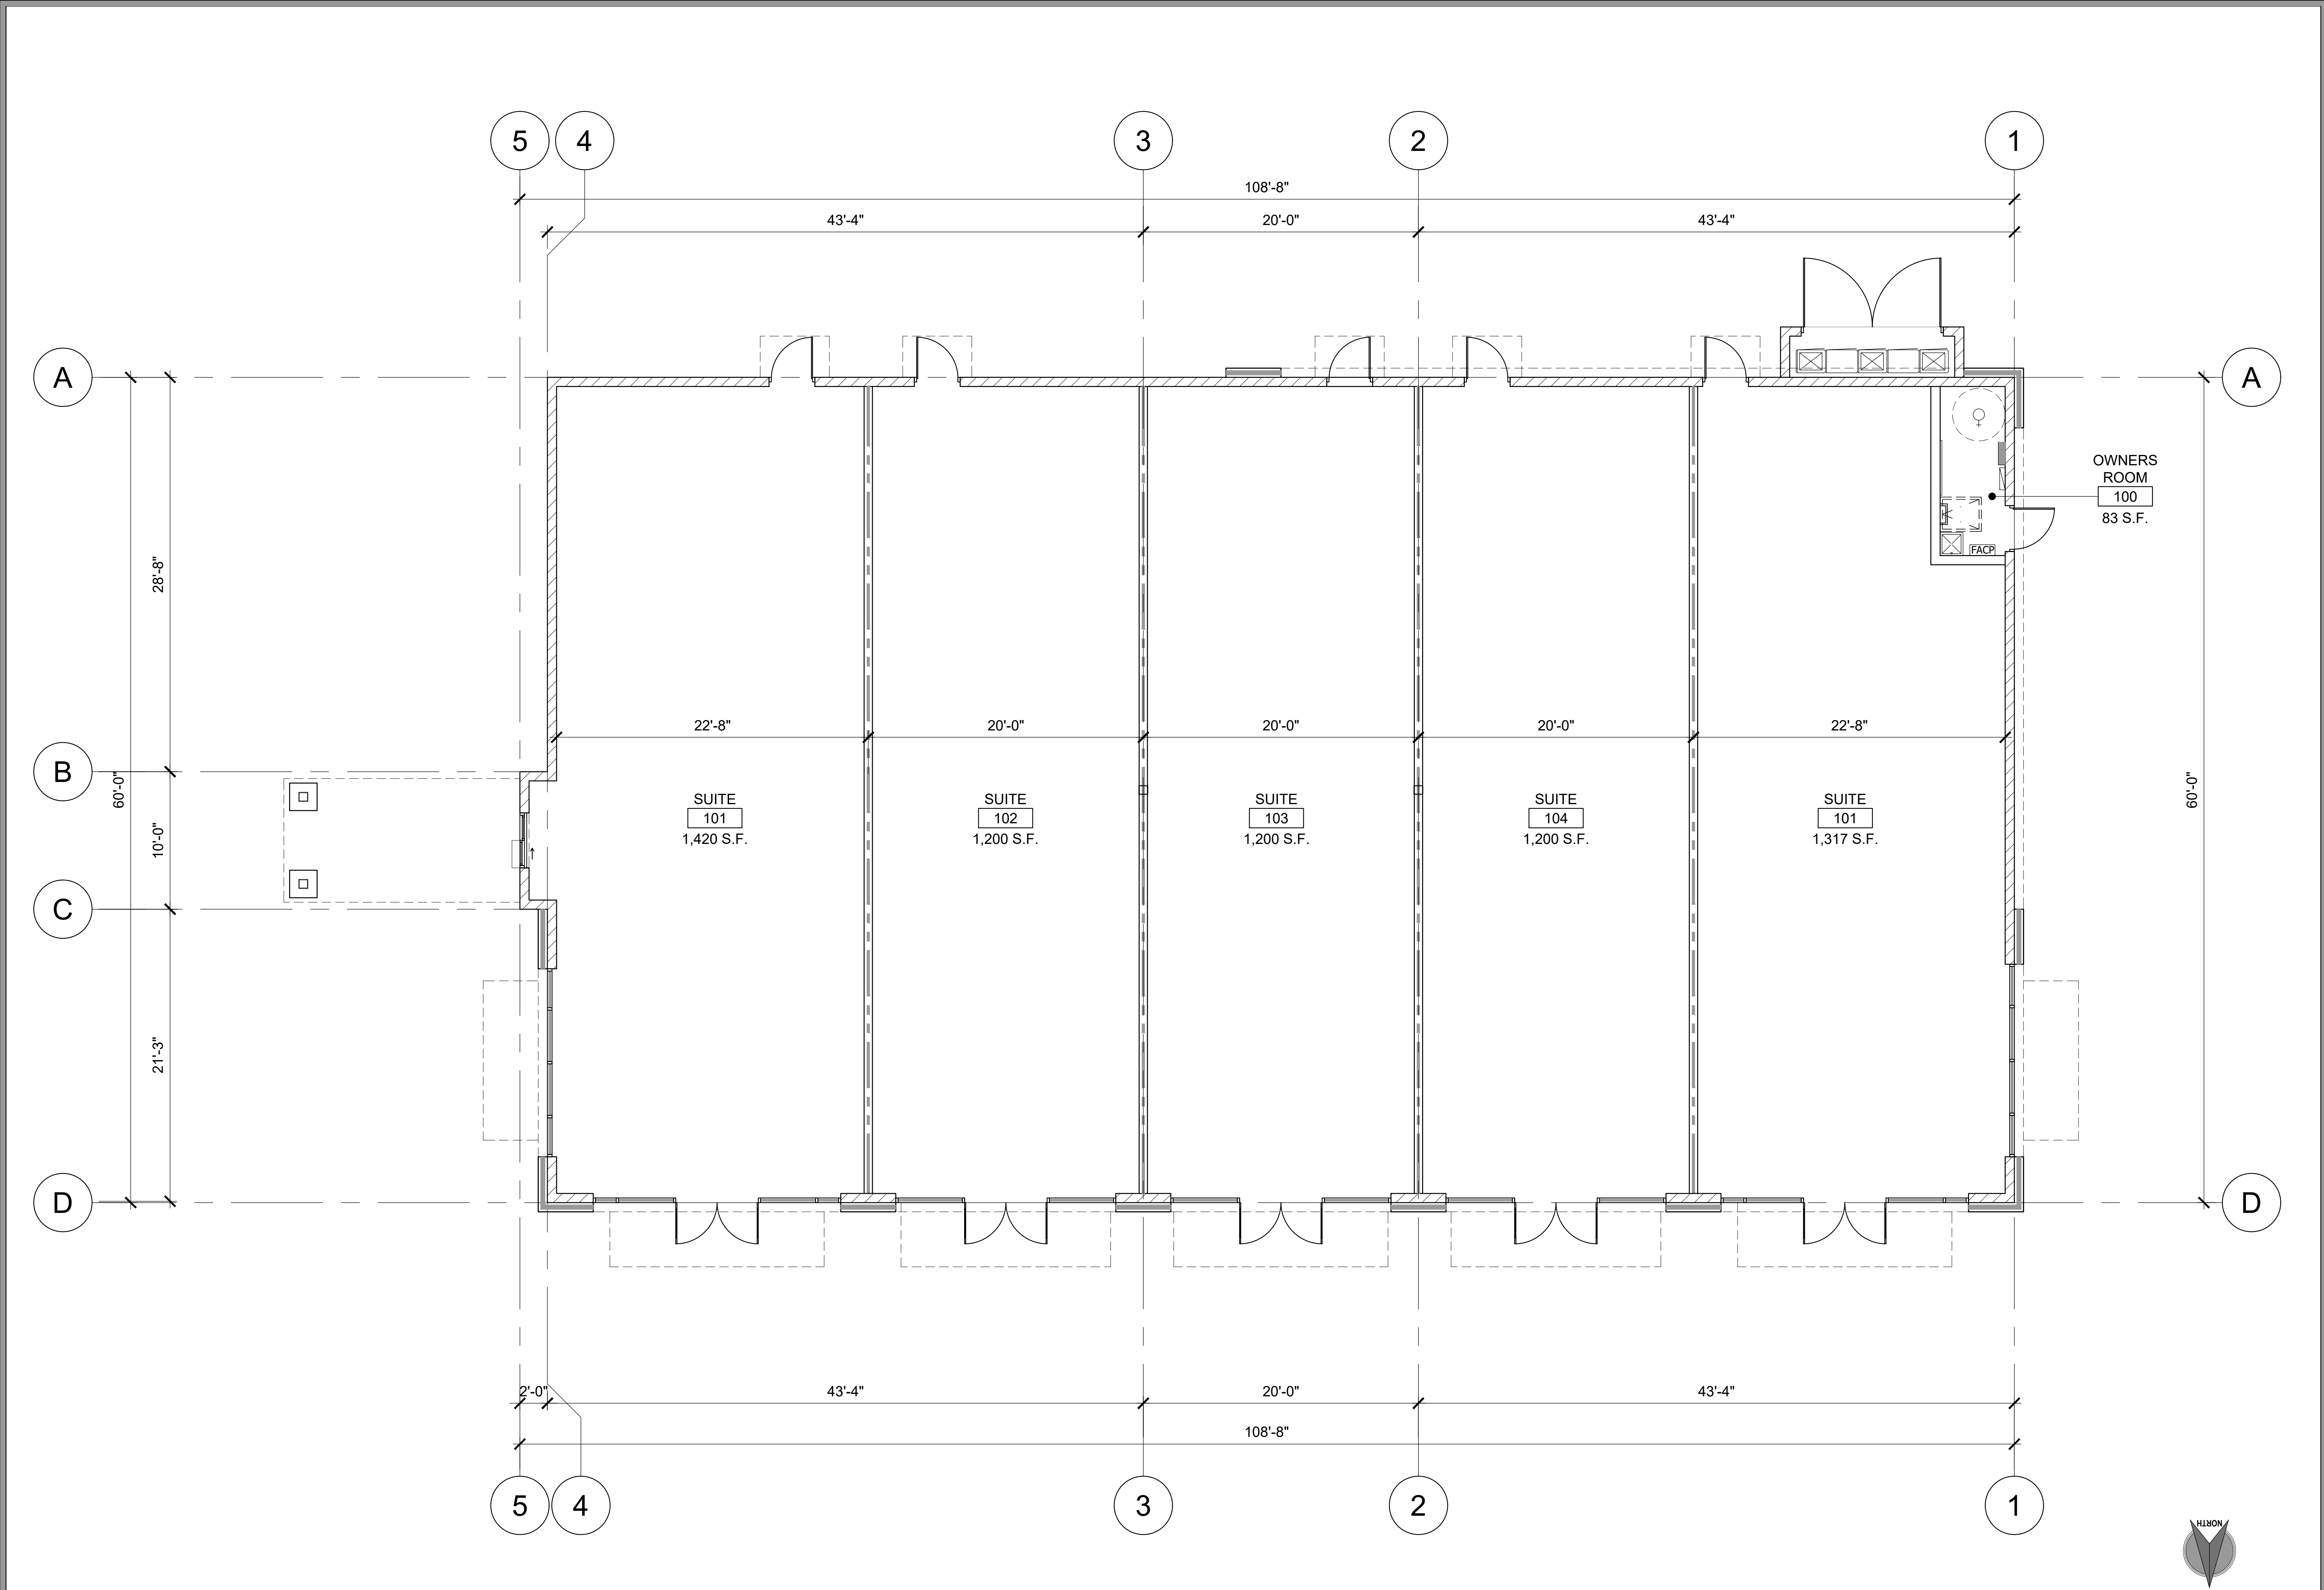

1855 EAST SOUTHERN AVE. SUITE 204
MESA, ARIZONA 85204
PHONE: 602.762.7354

©2024 OWNERSHIP OF SERVICE -
All reports, plans, specifications, notes
and information prepared by PHNX
DESIGN and their consultants shall
remain the property thereto. PHNX
DESIGN shall retain all common law,
statutory and other reserved rights,
including the copyright thereto.

MILLER MARKETPLACE

SEC OF MILLER ROAD AND SOUTHERN AVENUE
BUCKEYE, ARIZONA

△	DATE	REVISION
1		
2		
3		
4		
5		

SHOPS BUILDING
FLOOR PLAN

A200

PHNX DESIGN #: 24-487