


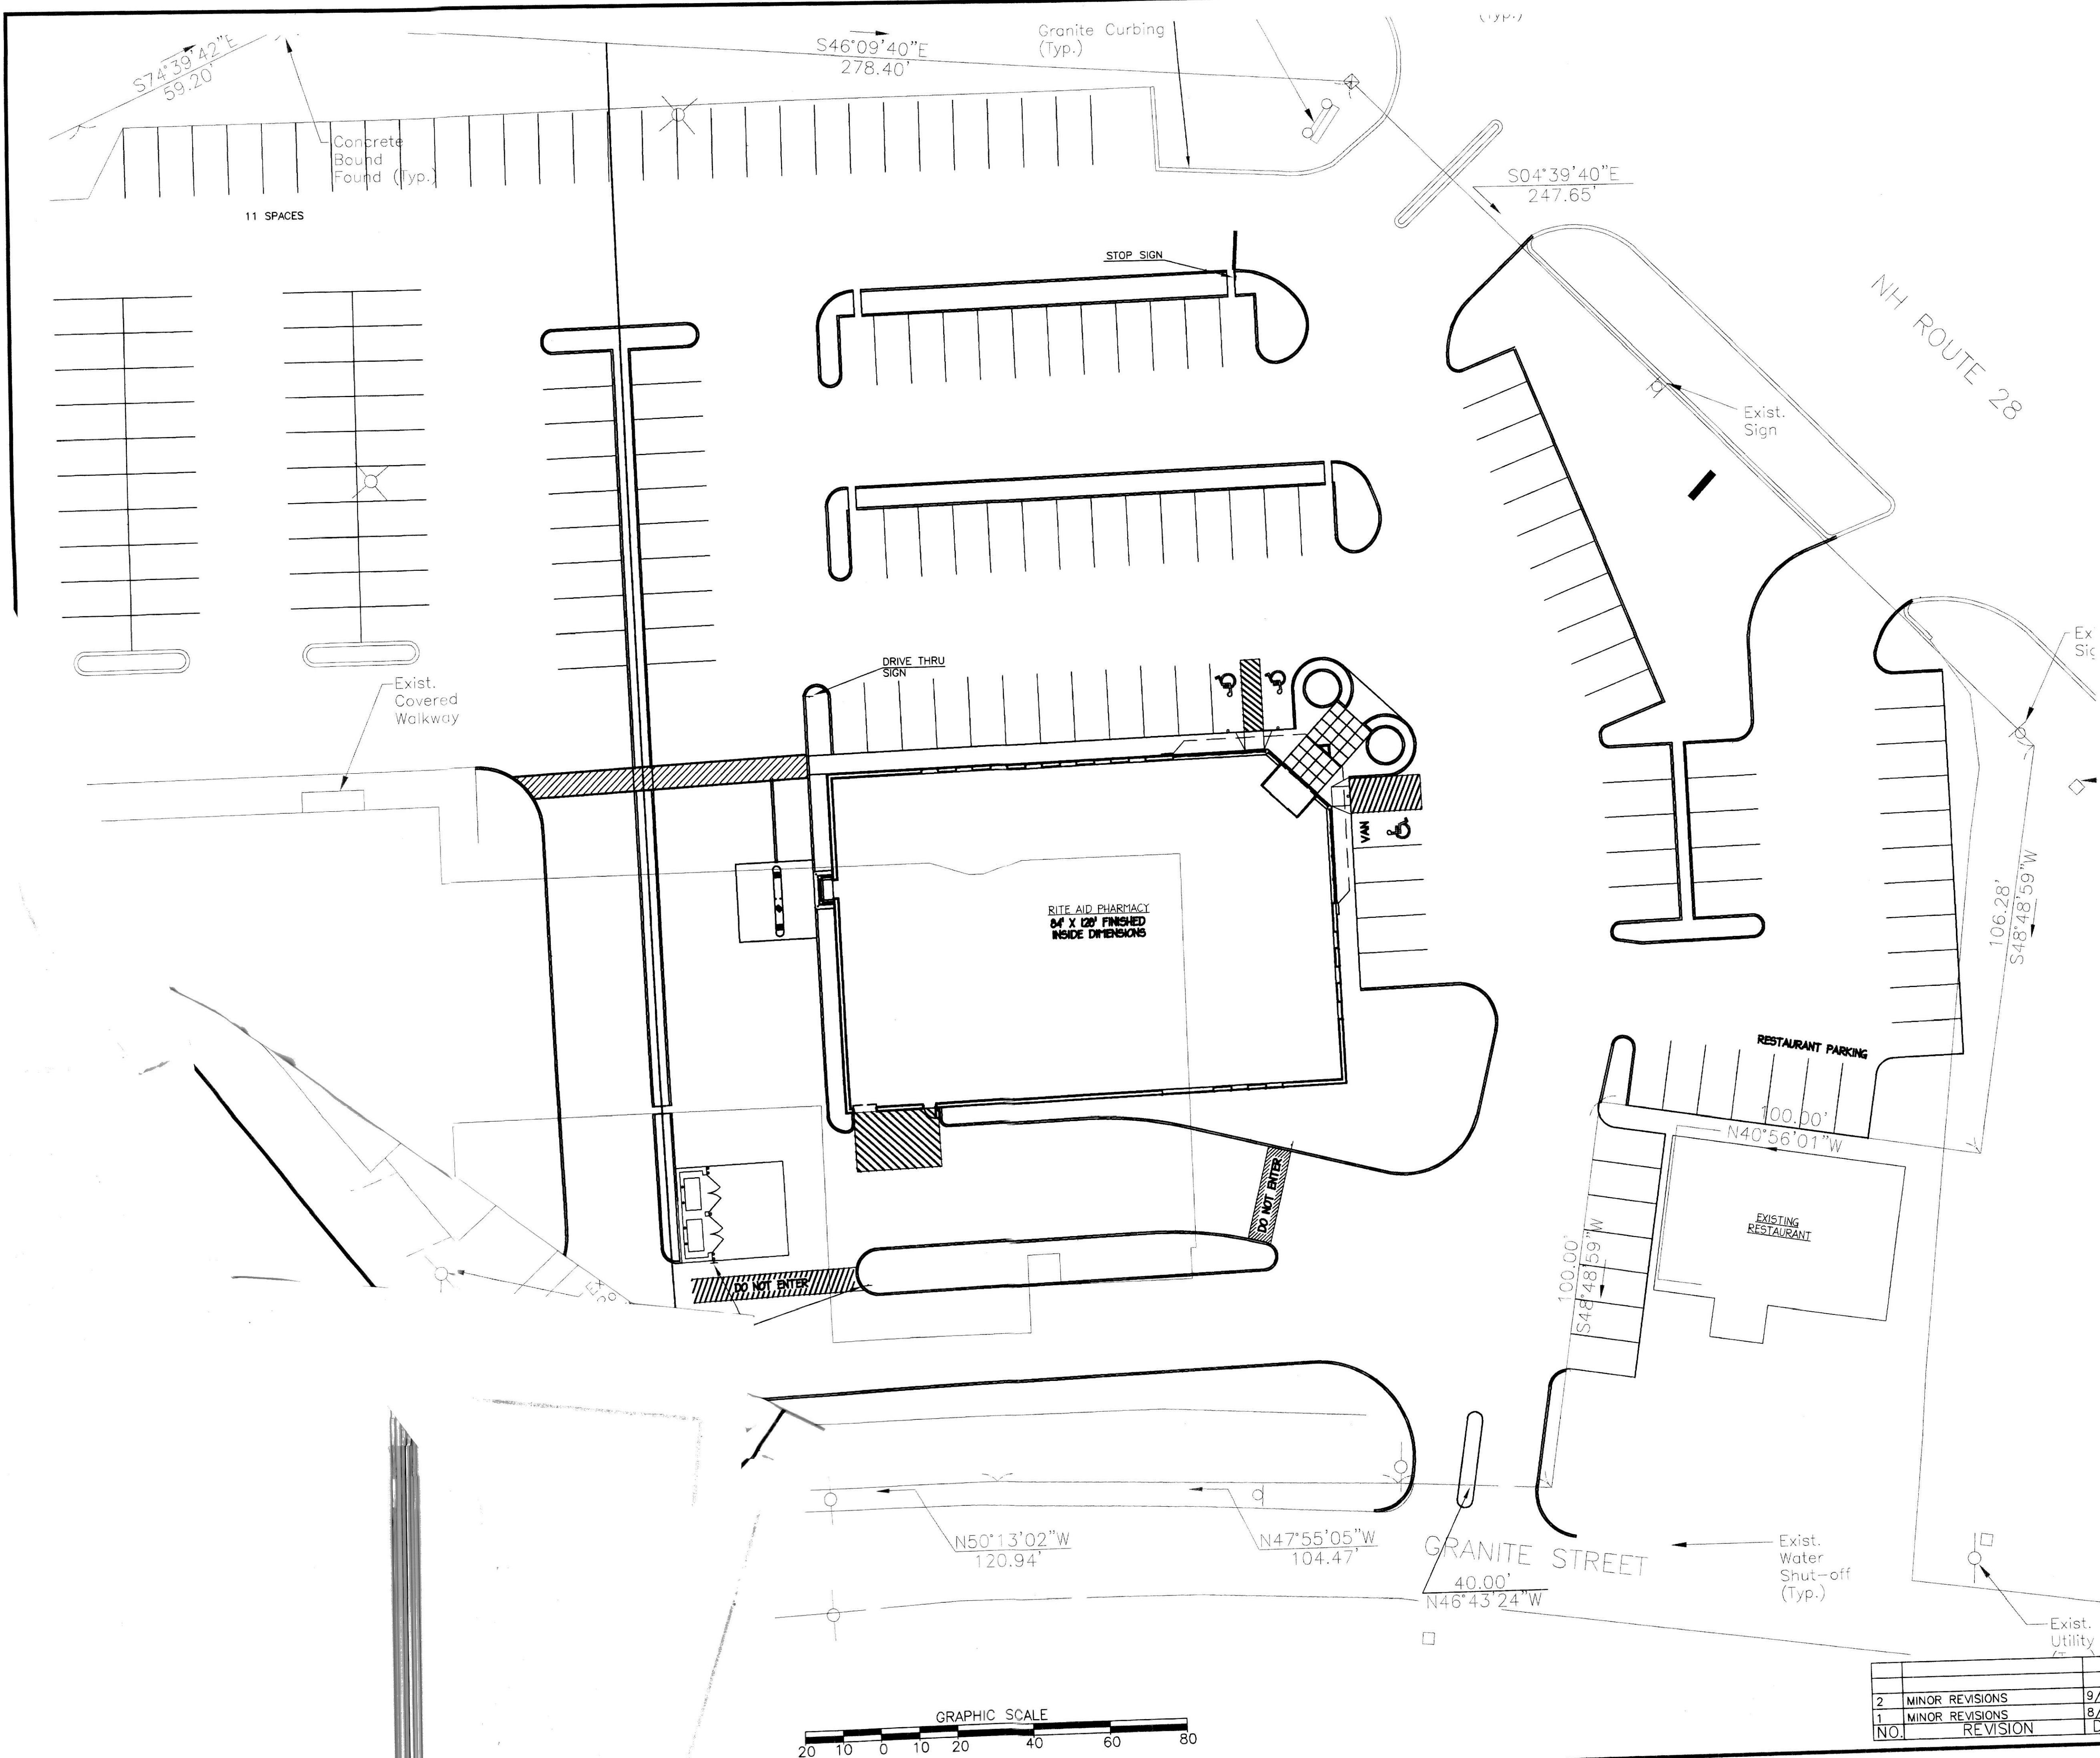

RITE AID CORPORATION
P.O. BOX 3165
HARRISBURG, PENNSYLVANIA
RITE AID/ALLENSTOWN, NH

GEOMETRY PLAN

TAX MAP 15 LOT 180

SCALE: 1"=20'		DATE: AUGUST 12, 1997		SHEET 3 OF 9	
DESIGNED BY	DRAWN BY	CHKD. BY	F.B.	PG.	JOB #12920
			DWG.		

RIESLAND ENGINEERING INC.
LAND PLANNERS

1631 Elm Street
Manchester, New Hampshire 03104
Tel: (603)624-2582

NO.	REVISION	DATE
2	MINOR REVISIONS	9/2/97
1	MINOR REVISIONS	8/17/97