


Floor Plan Building

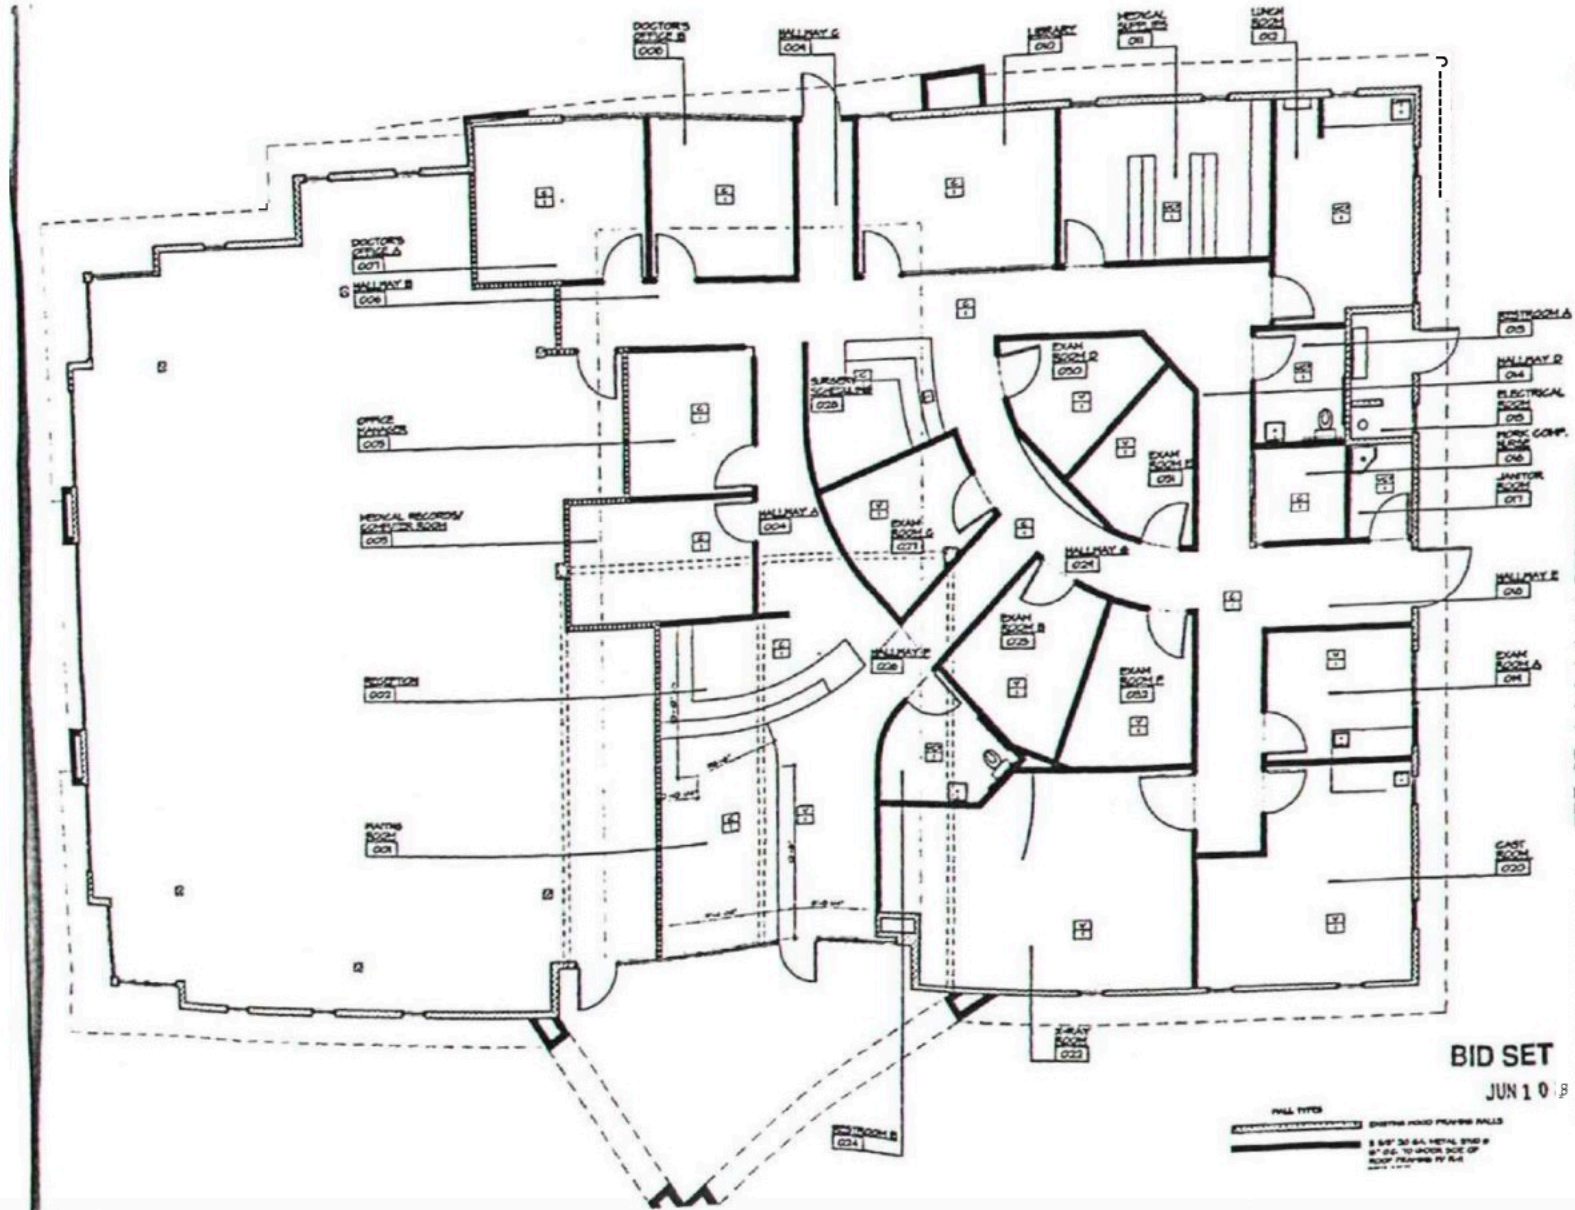

BID SET
JUN 10


TENANT IMPROVEMENT FOR