



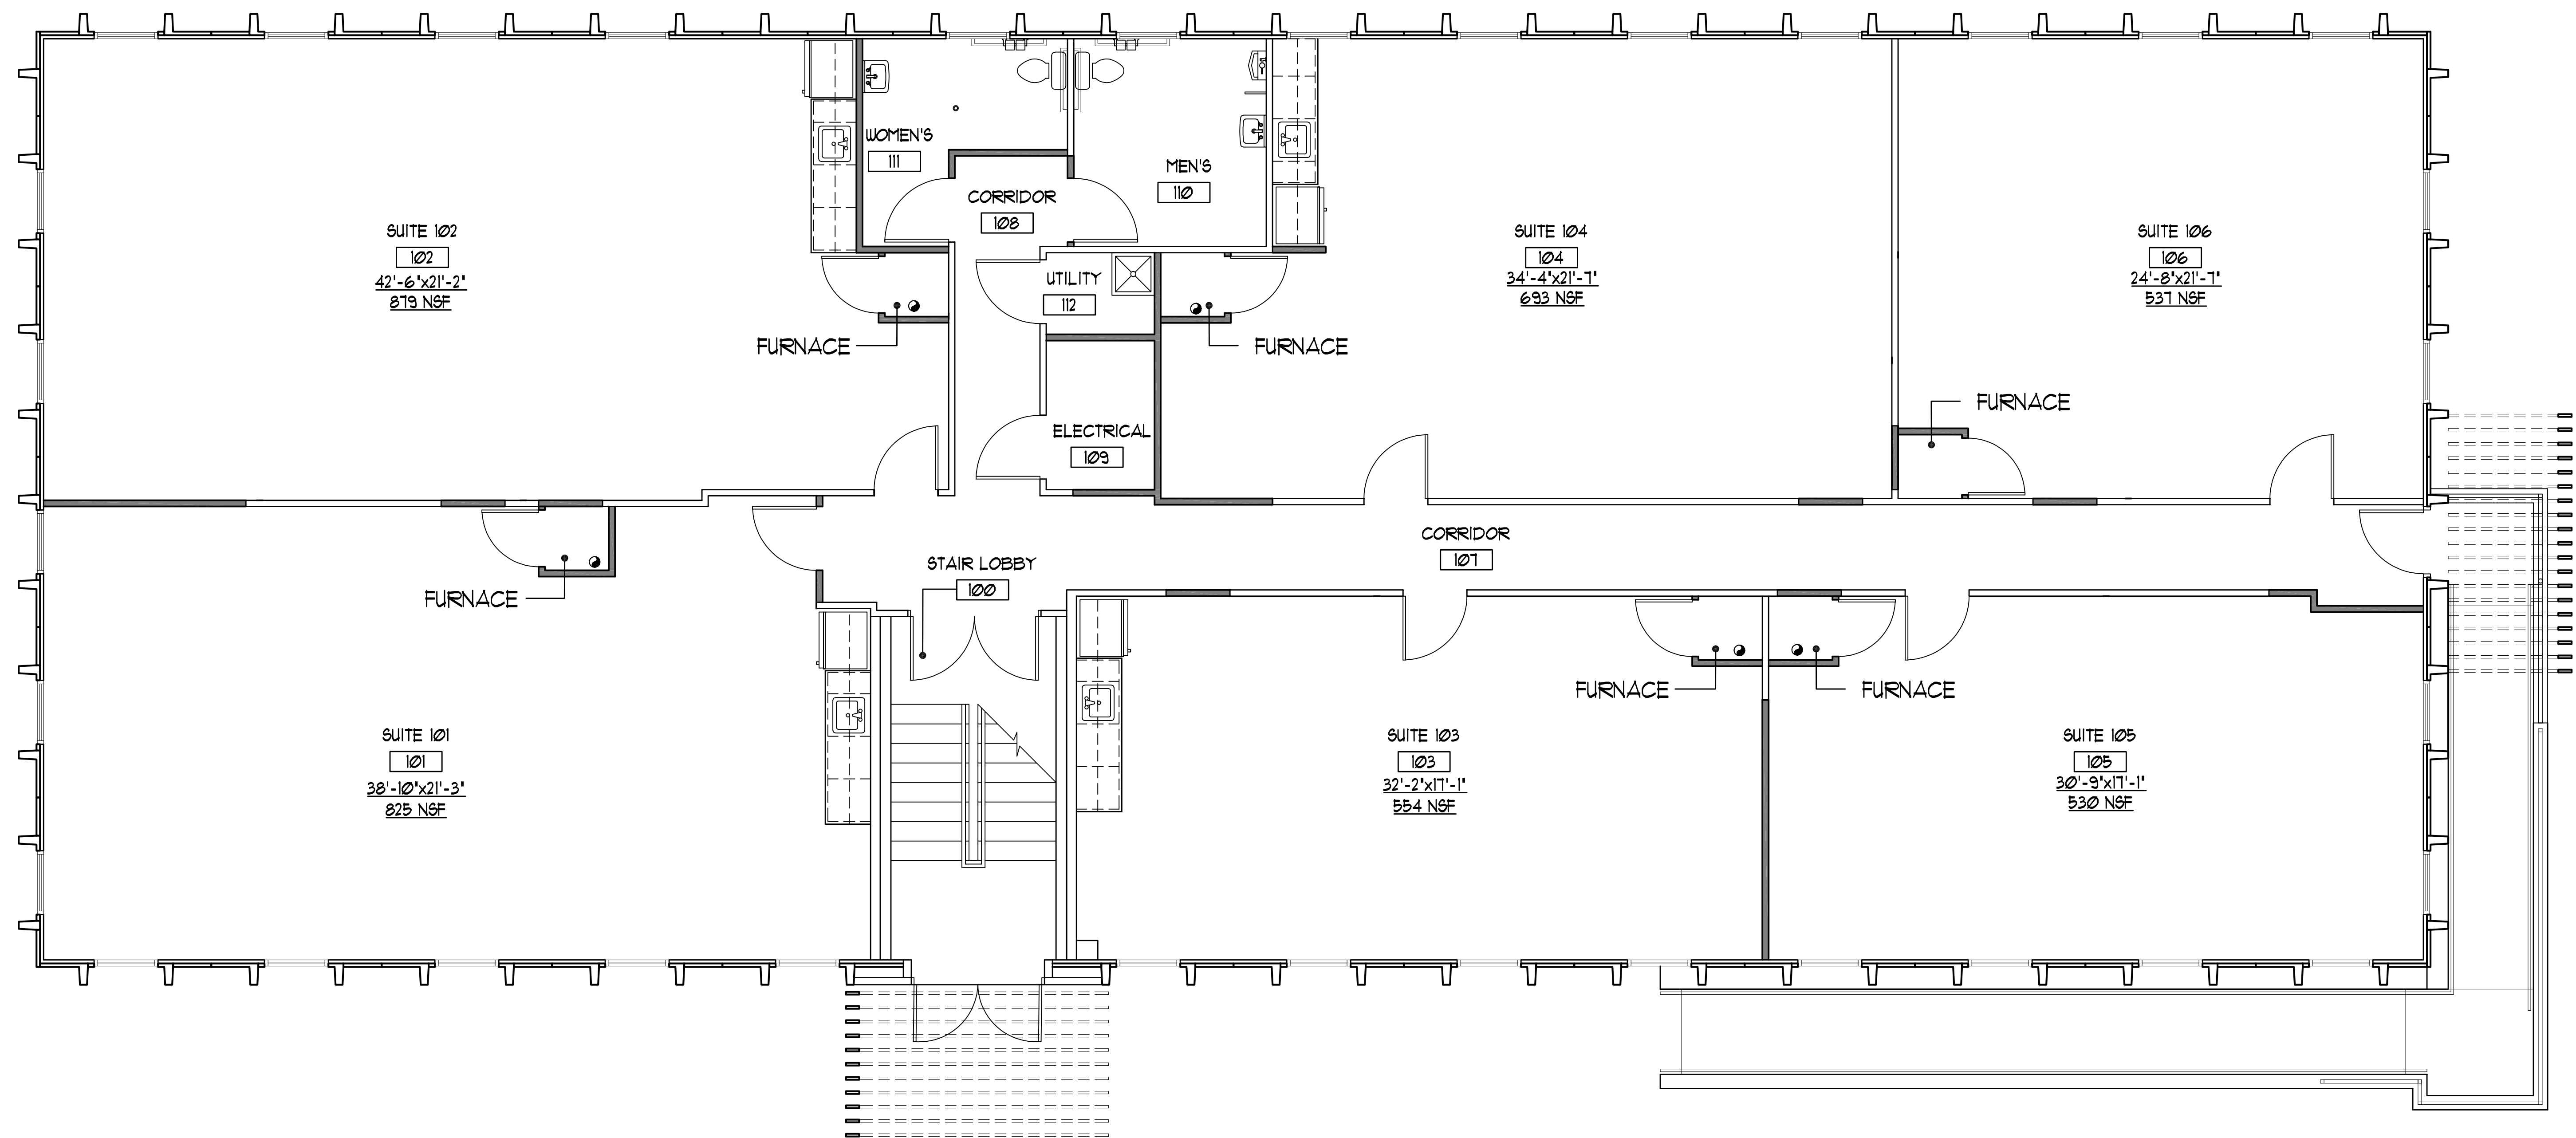

1 FIRST FLOOR PLAN
1/4" = 1'-0"

NORTH

SQUARE FOOTAGE DATA
SUITE 101 - 825 NSF
SUITE 102 - 879 NSF
SUITE 103 - 554 NSF
SUITE 104 - 693 NSF
SUITE 105 - 530 NSF
SUITE 106 - 531 NSF
OVERALL NSF OF SUITS - 4,012 NSF
OVERALL FIRST FLOOR G.S.F. - 5333 G.S.F.

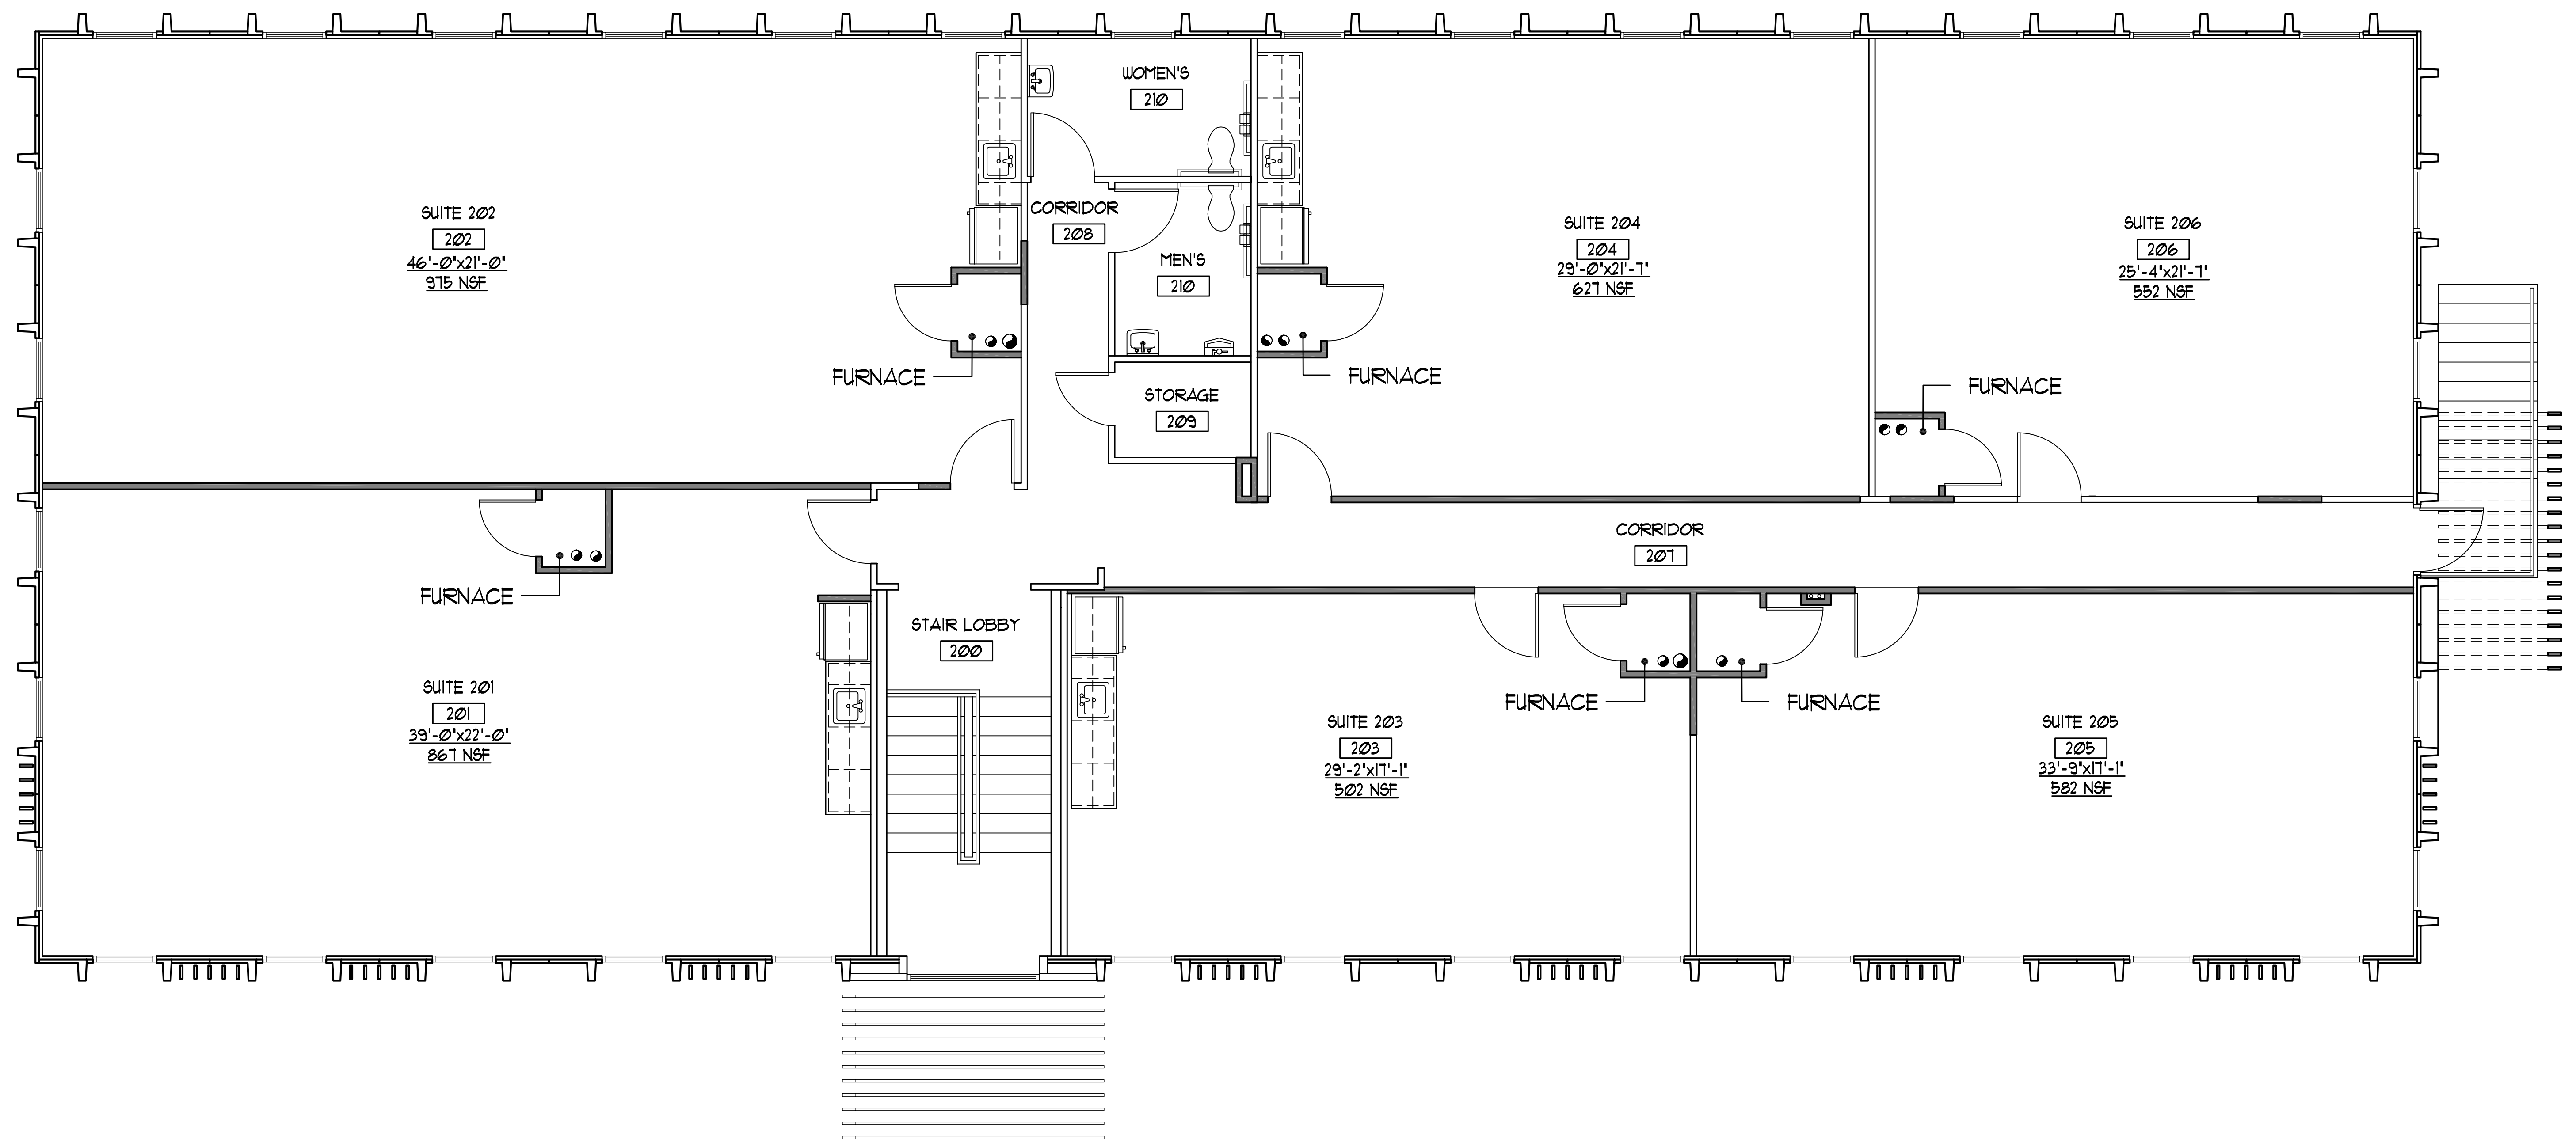

1 SECOND FLOOR PLAN
1/4" = 1'-0"



SQUARE FOOTAGE DATA	
SUITE 201 - 861 NSF	
SUITE 202 - 915 NSF	
SUITE 203 - 502 NSF	
SUITE 204 - 627 NSF	
SUITE 205 - 582 NSF	
SUITE 206 - 552 NSF	
OVERALL NSF OF SUITES - 4,009 NSF	
OVERALL FIRST FLOOR G.S.F. - 9,071 G.S.F.	