




Michael H. Wildermuth, AIA
Architect/Code Consultant/Plans Examiner
mhwildermuth@oh.rr.com
38255 Ridge Road
Willoughby, Ohio 44094
Office (440) 946-1061
cell (440) 749-1877

7/10/24

Exp. 12-31-25
MHW 98559

MHW

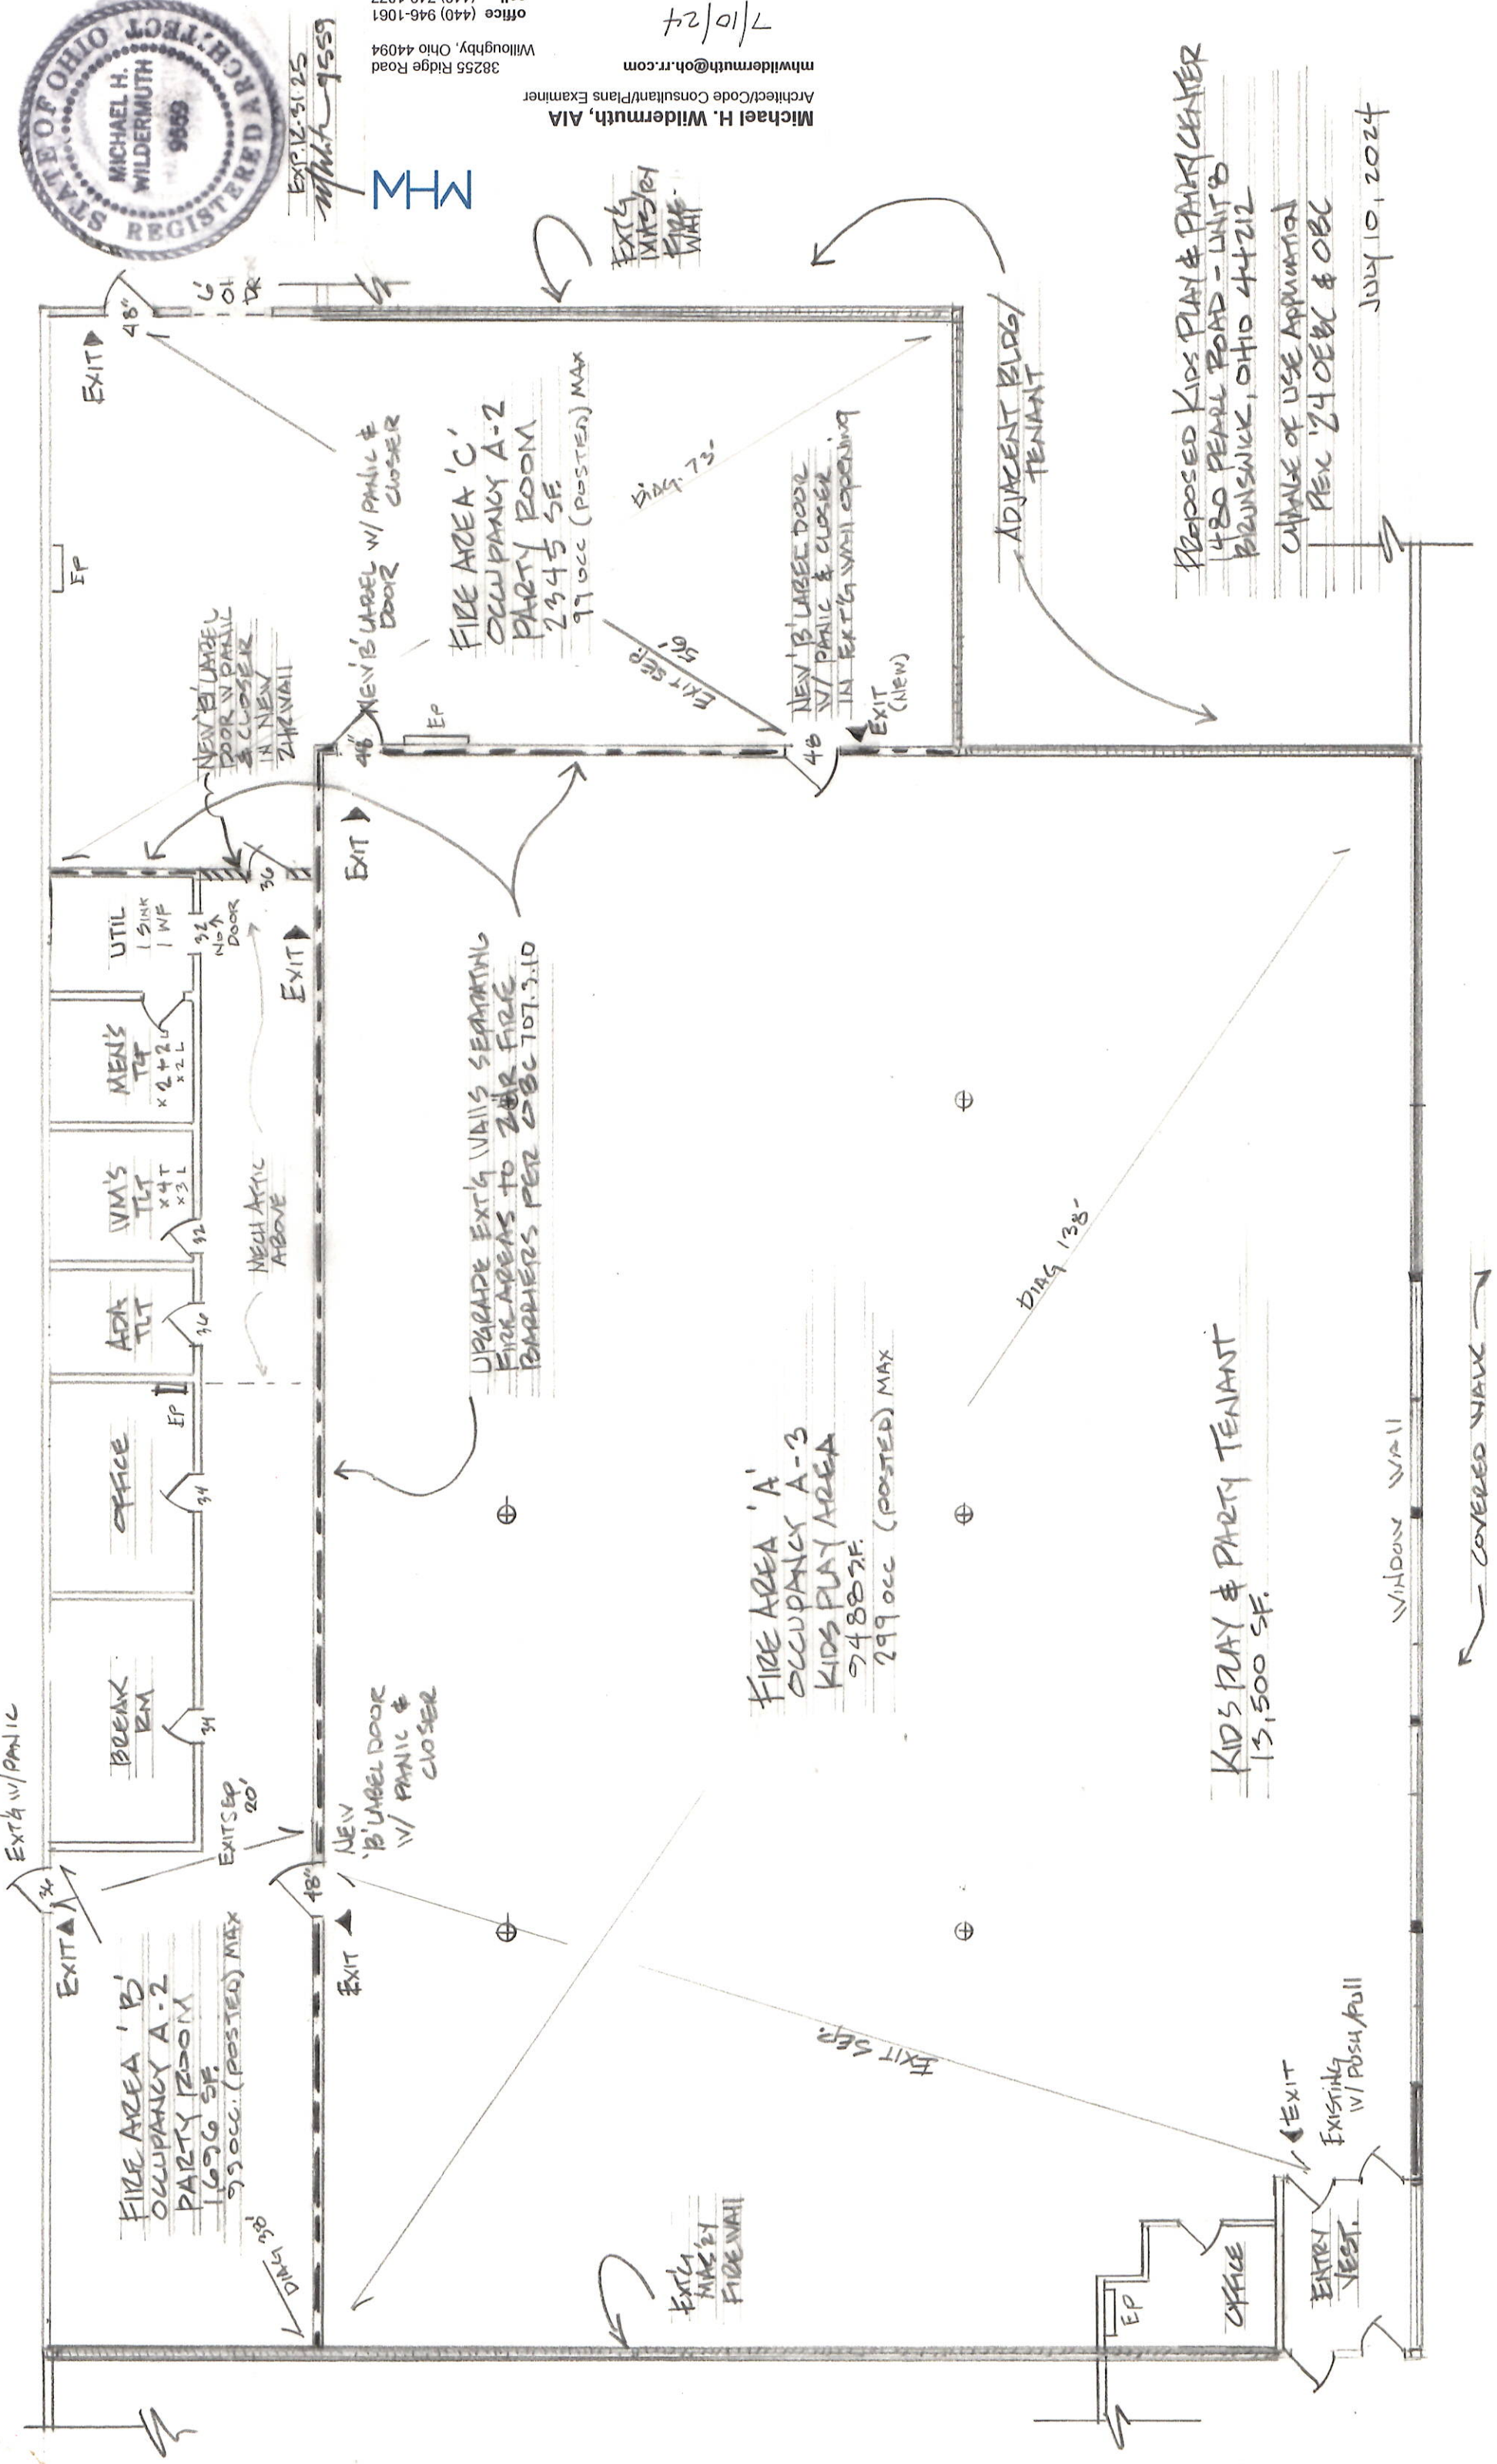

PROPOSED KIDS PLAY & PARTY CENTER
480 PEARL ROAD - UNIT B
BRUNSWICK, OHIO 44212
CHANGE OF USE APPLICATION
PER '24 OBC & OBC
JULY 10, 2024

COVERED WALK