


Project: 304046 - Towne Centre at Webster, NY
 Drawing: EGRESS PLAN
 Date: 8/02/04
 Scale: 1/4" = 1'-0"

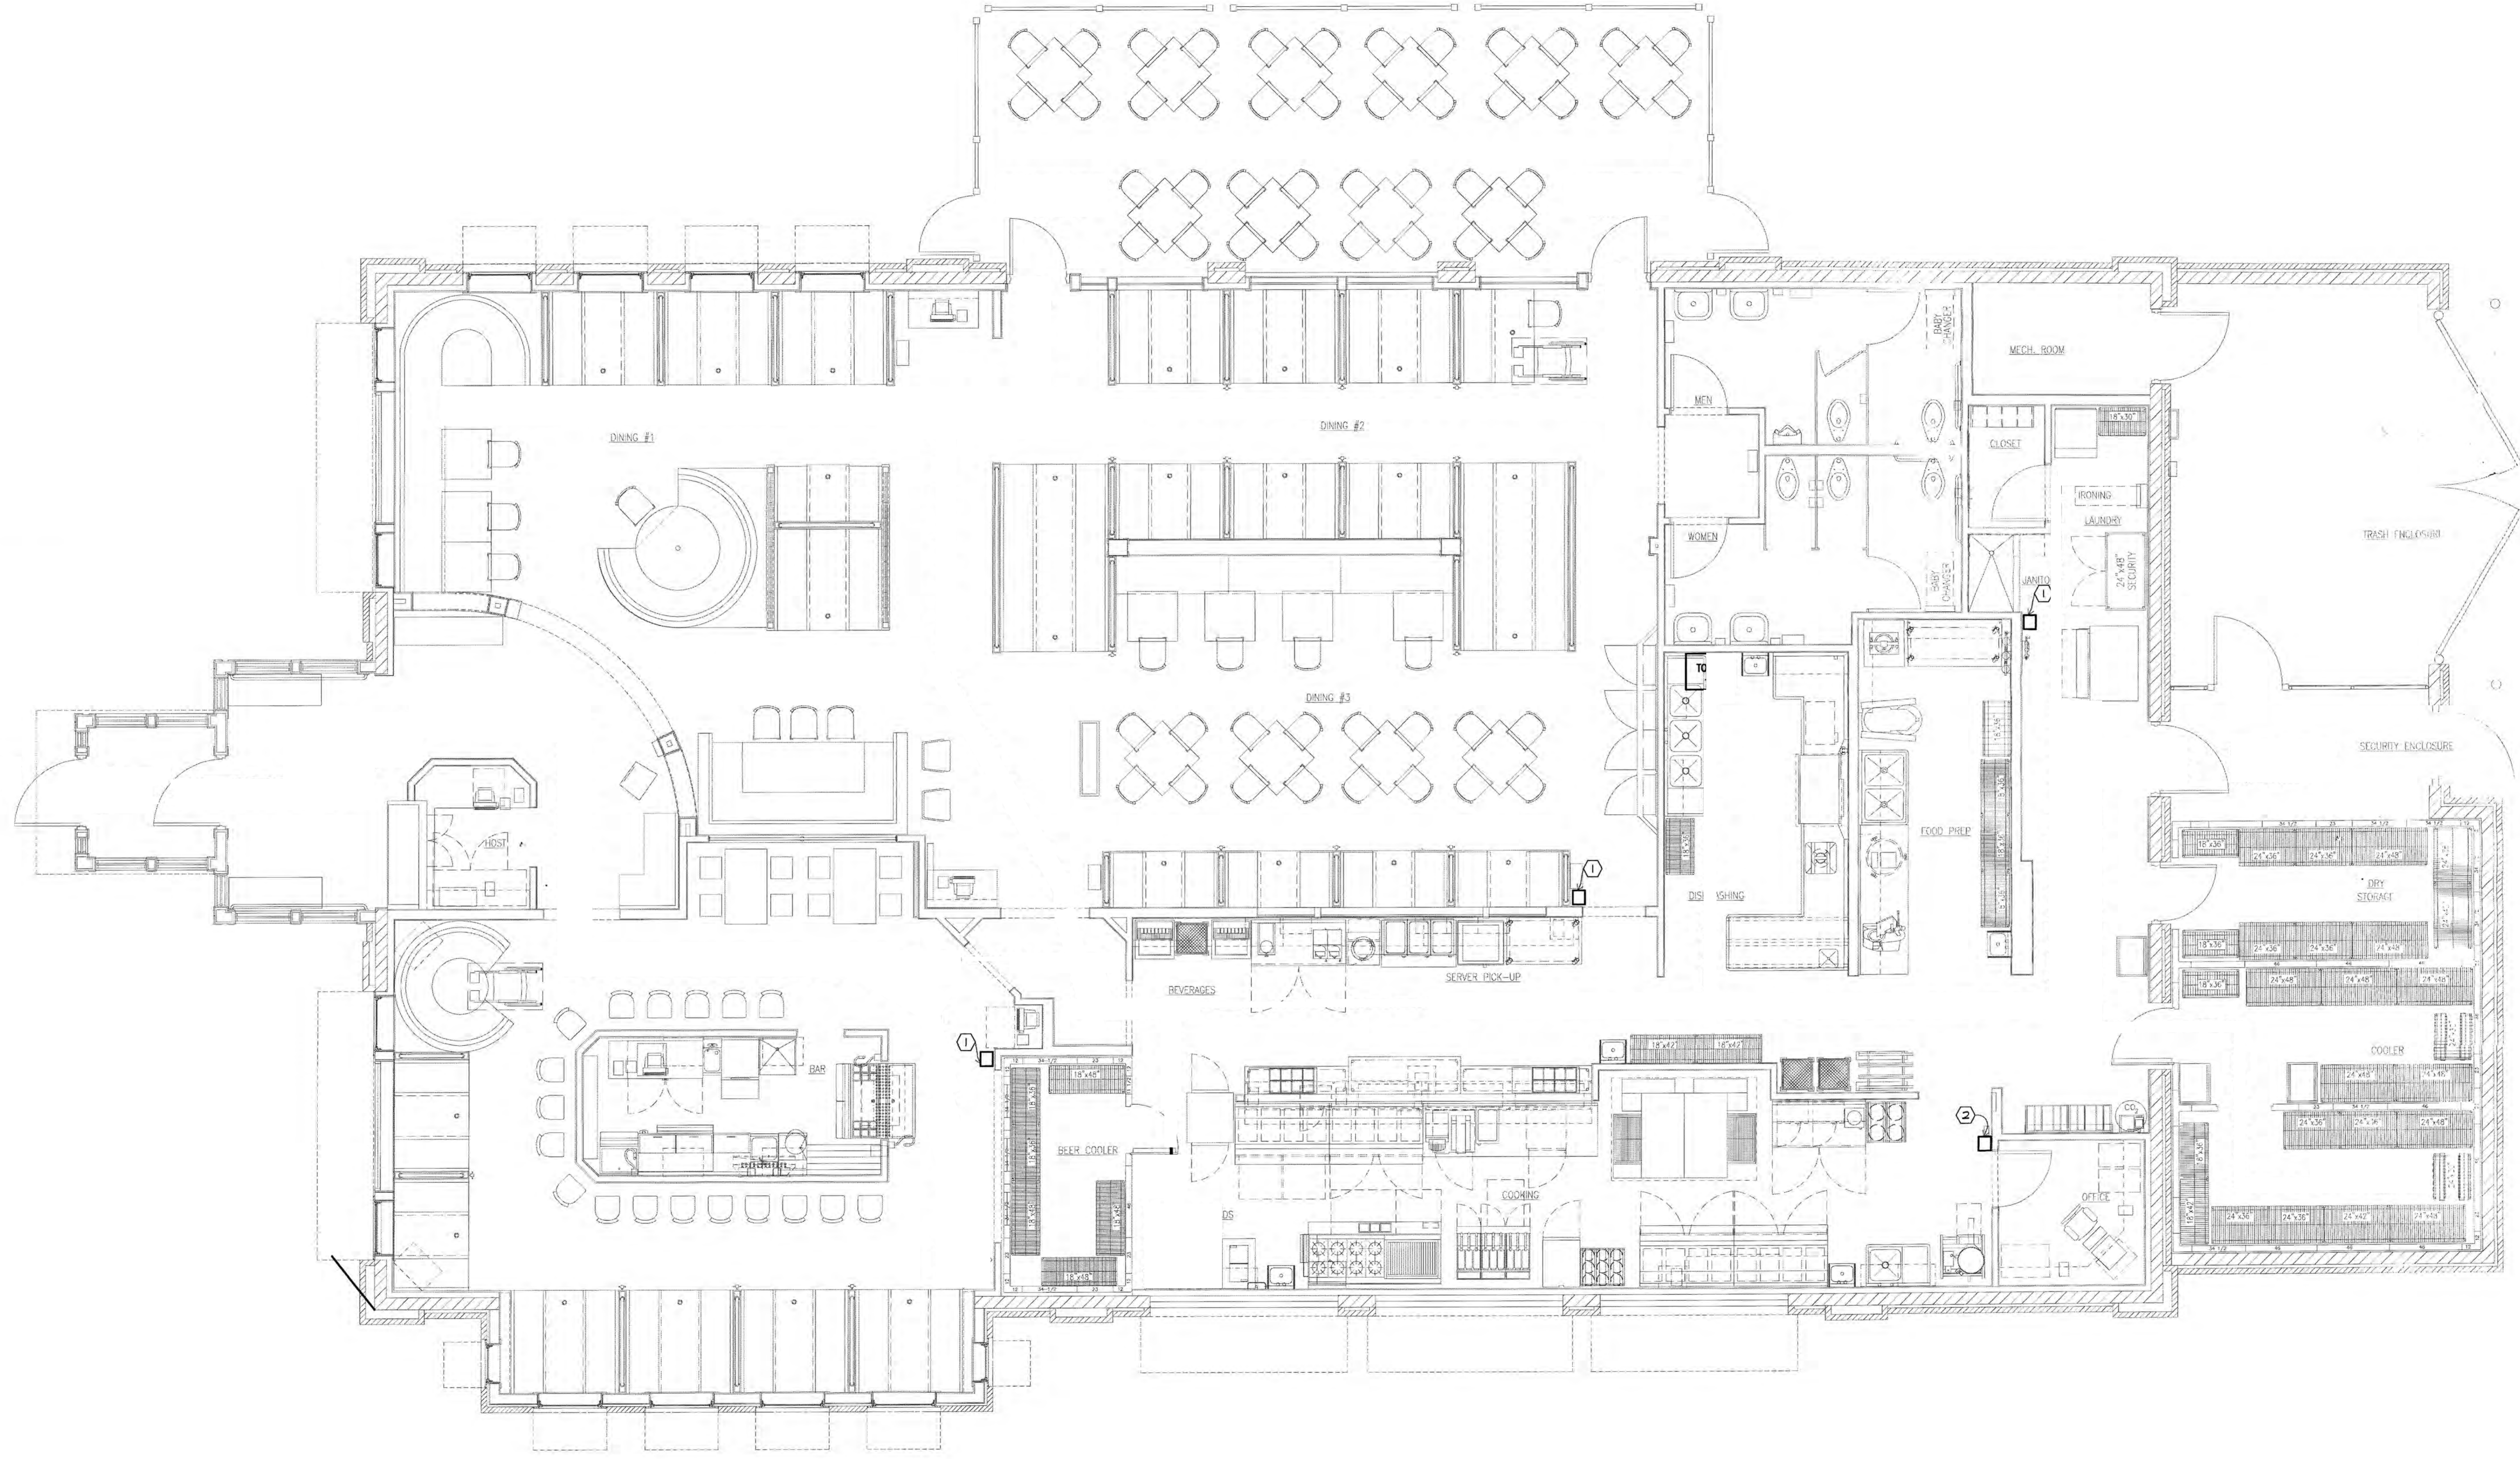


EGRESS PLAN
SCALE: 1/4" = 1'-0"

- KEYED NOTES**
- ① FIRE EXTINGUISHER
 - ② FIRE EXTINGUISHER = 10 POUND CHROME GREASE ONLY

No.	Date	Revision

No.	Date	Revision
8/02/04		ISSUED FOR BIDDING AND PERMIT

Project Title:

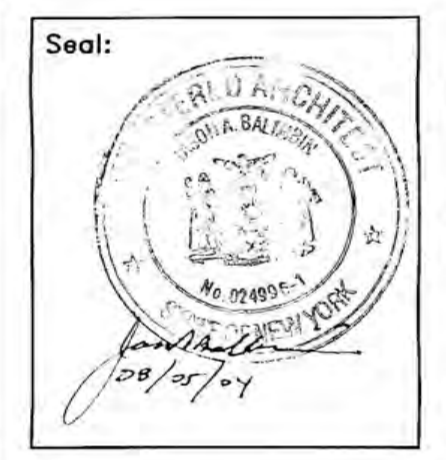

Prepared By:
Carter Burgess
 Consultants in Planning, Engineering, Architecture, Construction Management, and Related Services
 C & B ARCHITECTS/ENGINEERS P.C.
 Cambridge, MA 02141
 (617) 252-0200

EGRESS PLAN	Designed by : ARS	Scale : NTS
	Drawn by : JLS	Date : 8/02/2004
	Checked by : AS	

Drawing No. **EG**
 Project No. **304046**
 TOWNE CENTRE AT WEBSTER, NY