


NOT PUBLISHED. ALL RIGHTS RESERVED.
THESE DRAWINGS AND SPECIFICATIONS, AND IDEAS,
DESIGNS AND ARRANGEMENTS SHALL REMAIN THE
PROPERTY OF THE ARCHITECT. NO PART THEREOF SHALL
BE REPRODUCED, COPIED, ADAPTED, DISCLOSED OR
DISTRIBUTED TO OTHERS WITHOUT THE PRIOR WRITTEN
CONSENT OF, AND APPROPRIATE COMPENSATION TO THE
ARCHITECT. VISUAL CONTACT WITH THE ABOVE
DRAWINGS
OR SPECIFICATIONS SHALL CONSTITUTE CONCLUSIVE
EVIDENCE OF ACCEPTANCE OF THESE RESTRICTIONS.
© WESTLAND INDUSTRIES 2008.

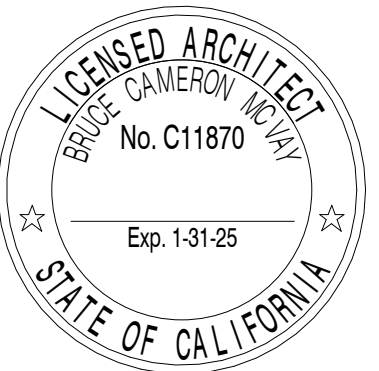

SIGNATURE DATE:

PROJECT

Project Name

Pine Village
3011 S Arville St
Las Vegas NV 89102

OWNER

Owner

520 W. Willow Street
Long Beach, CA 90806
(310) 639-7130
(310) 639-9210 fax


Revisions:

No. Description
Project No.: Project Number
Drawn By: Author
Reviewed By: Checker
Scale: 1/4" = 1'-0"
Date: Issue Date
Sheet Title:

Layout - Option 1

Sheet #:

101

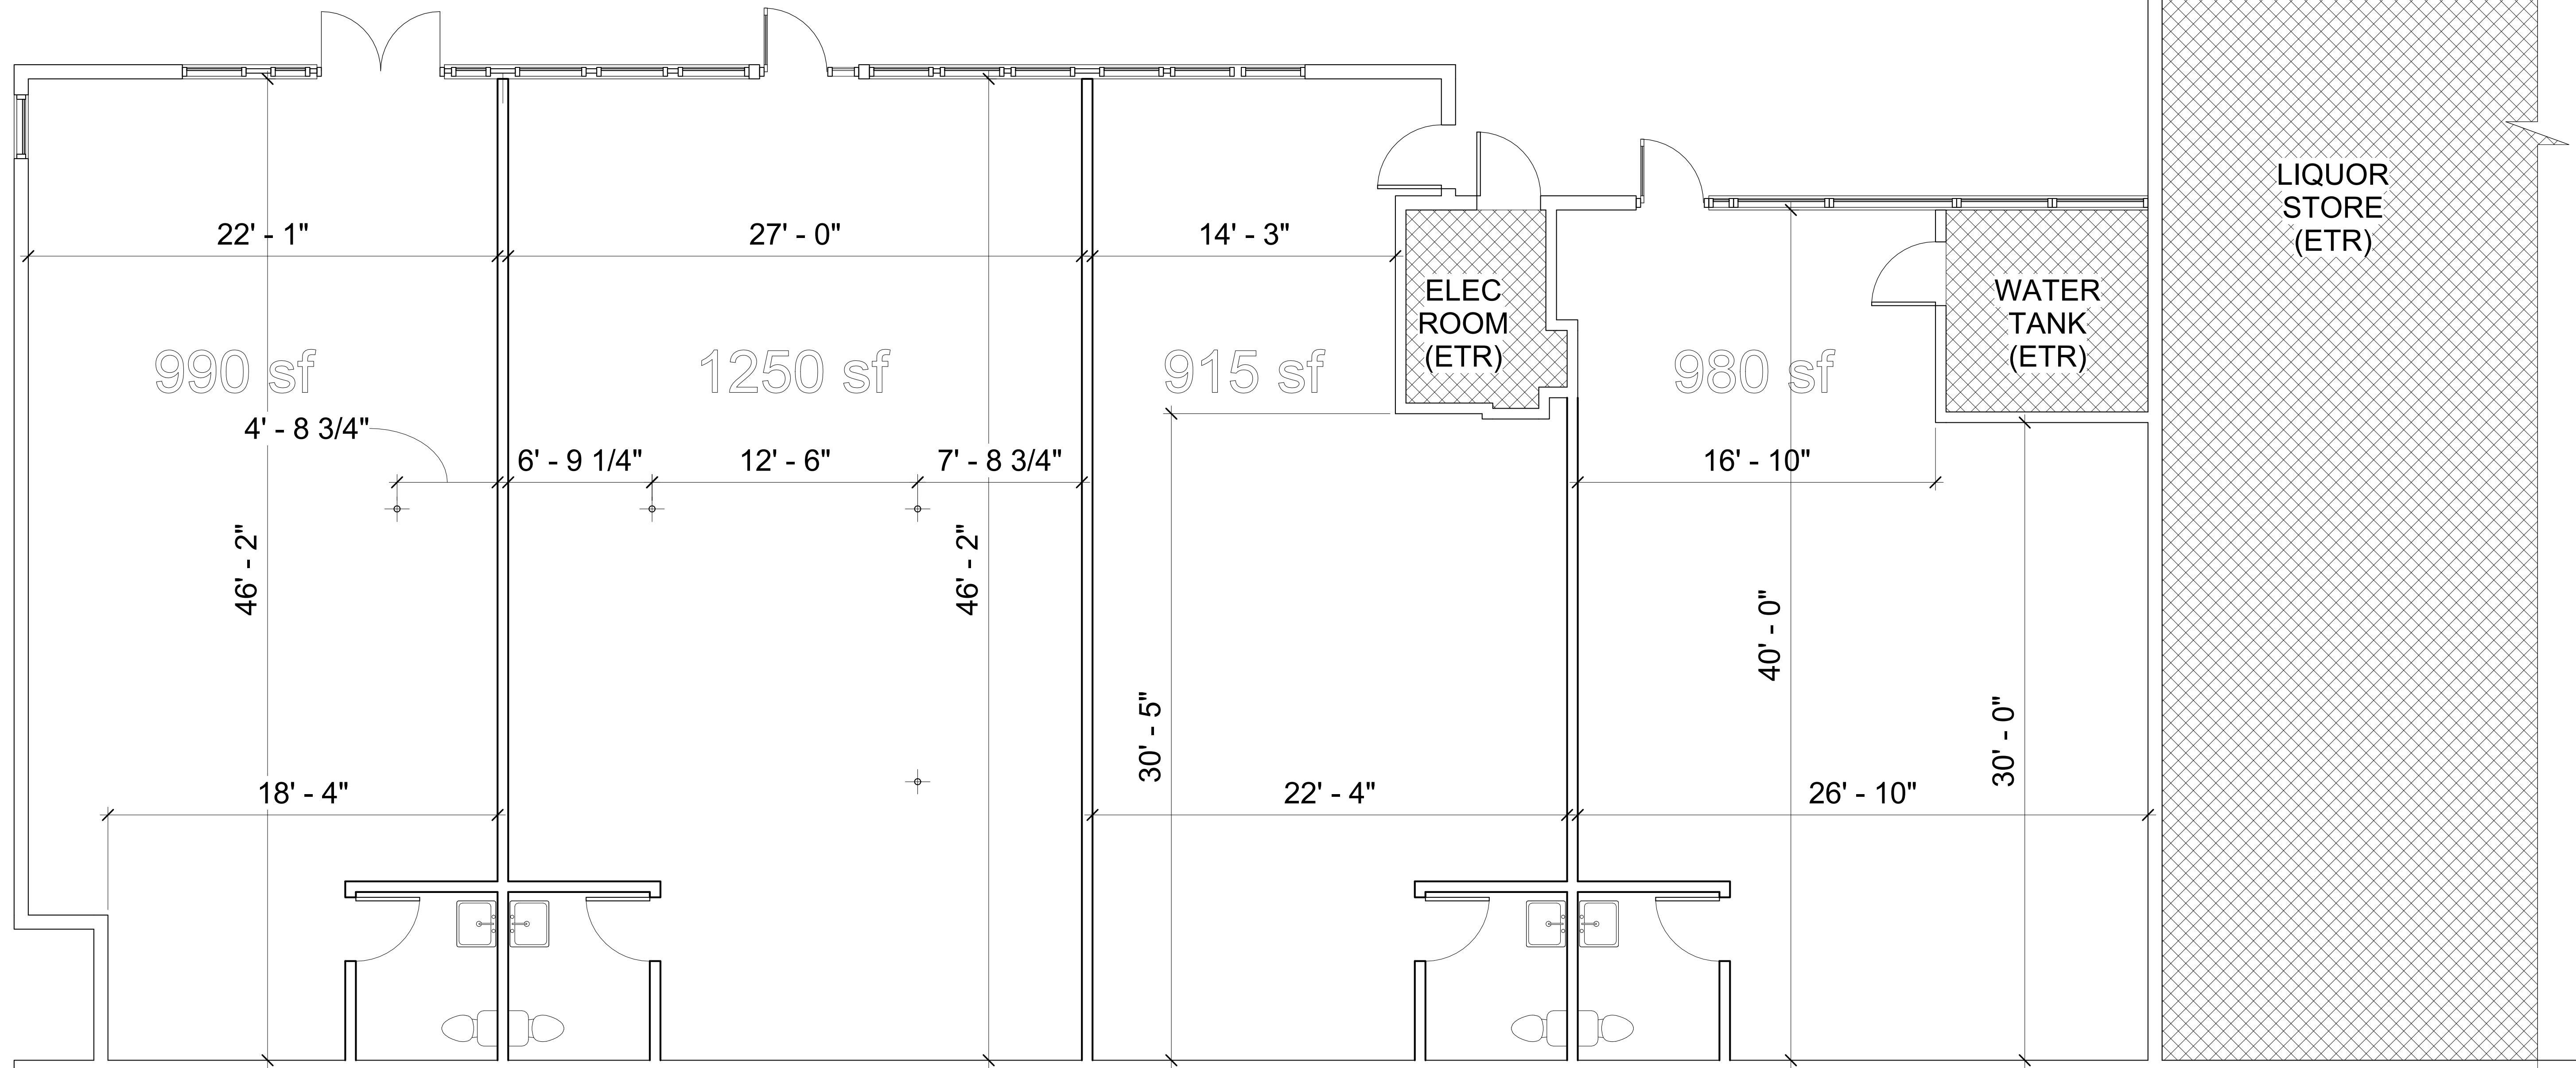

① Level 1 - Existing and Proposed - Option 1
1/4" = 1'-0"

- Existing Walls to Demolished
- Existing Walls to Remain
- ▬ New Walls
- ETR Existing Walls to Remain

② Legend
1/4" = 1'-0"