


© 2012 BASS, NIXON & KENNEDY, INC. EXPRESSLY RESERVES ITS COMMON LAW COPYRIGHT AND OTHER PROPERTY RIGHTS IN THESE PLANS. THESE PLANS ARE NOT TO BE REPRODUCED, CHANGED OR COPIED IN ANY FORM OR MANNER WHATSOEVER NOR ARE THEY TO BE ASSIGNED TO ANY THIRD PARTY WITHOUT FIRST OBTAINING THE EXPRESSED WRITTEN PERMISSION AND CONSENT OF BASS, NIXON & KENNEDY, INC.

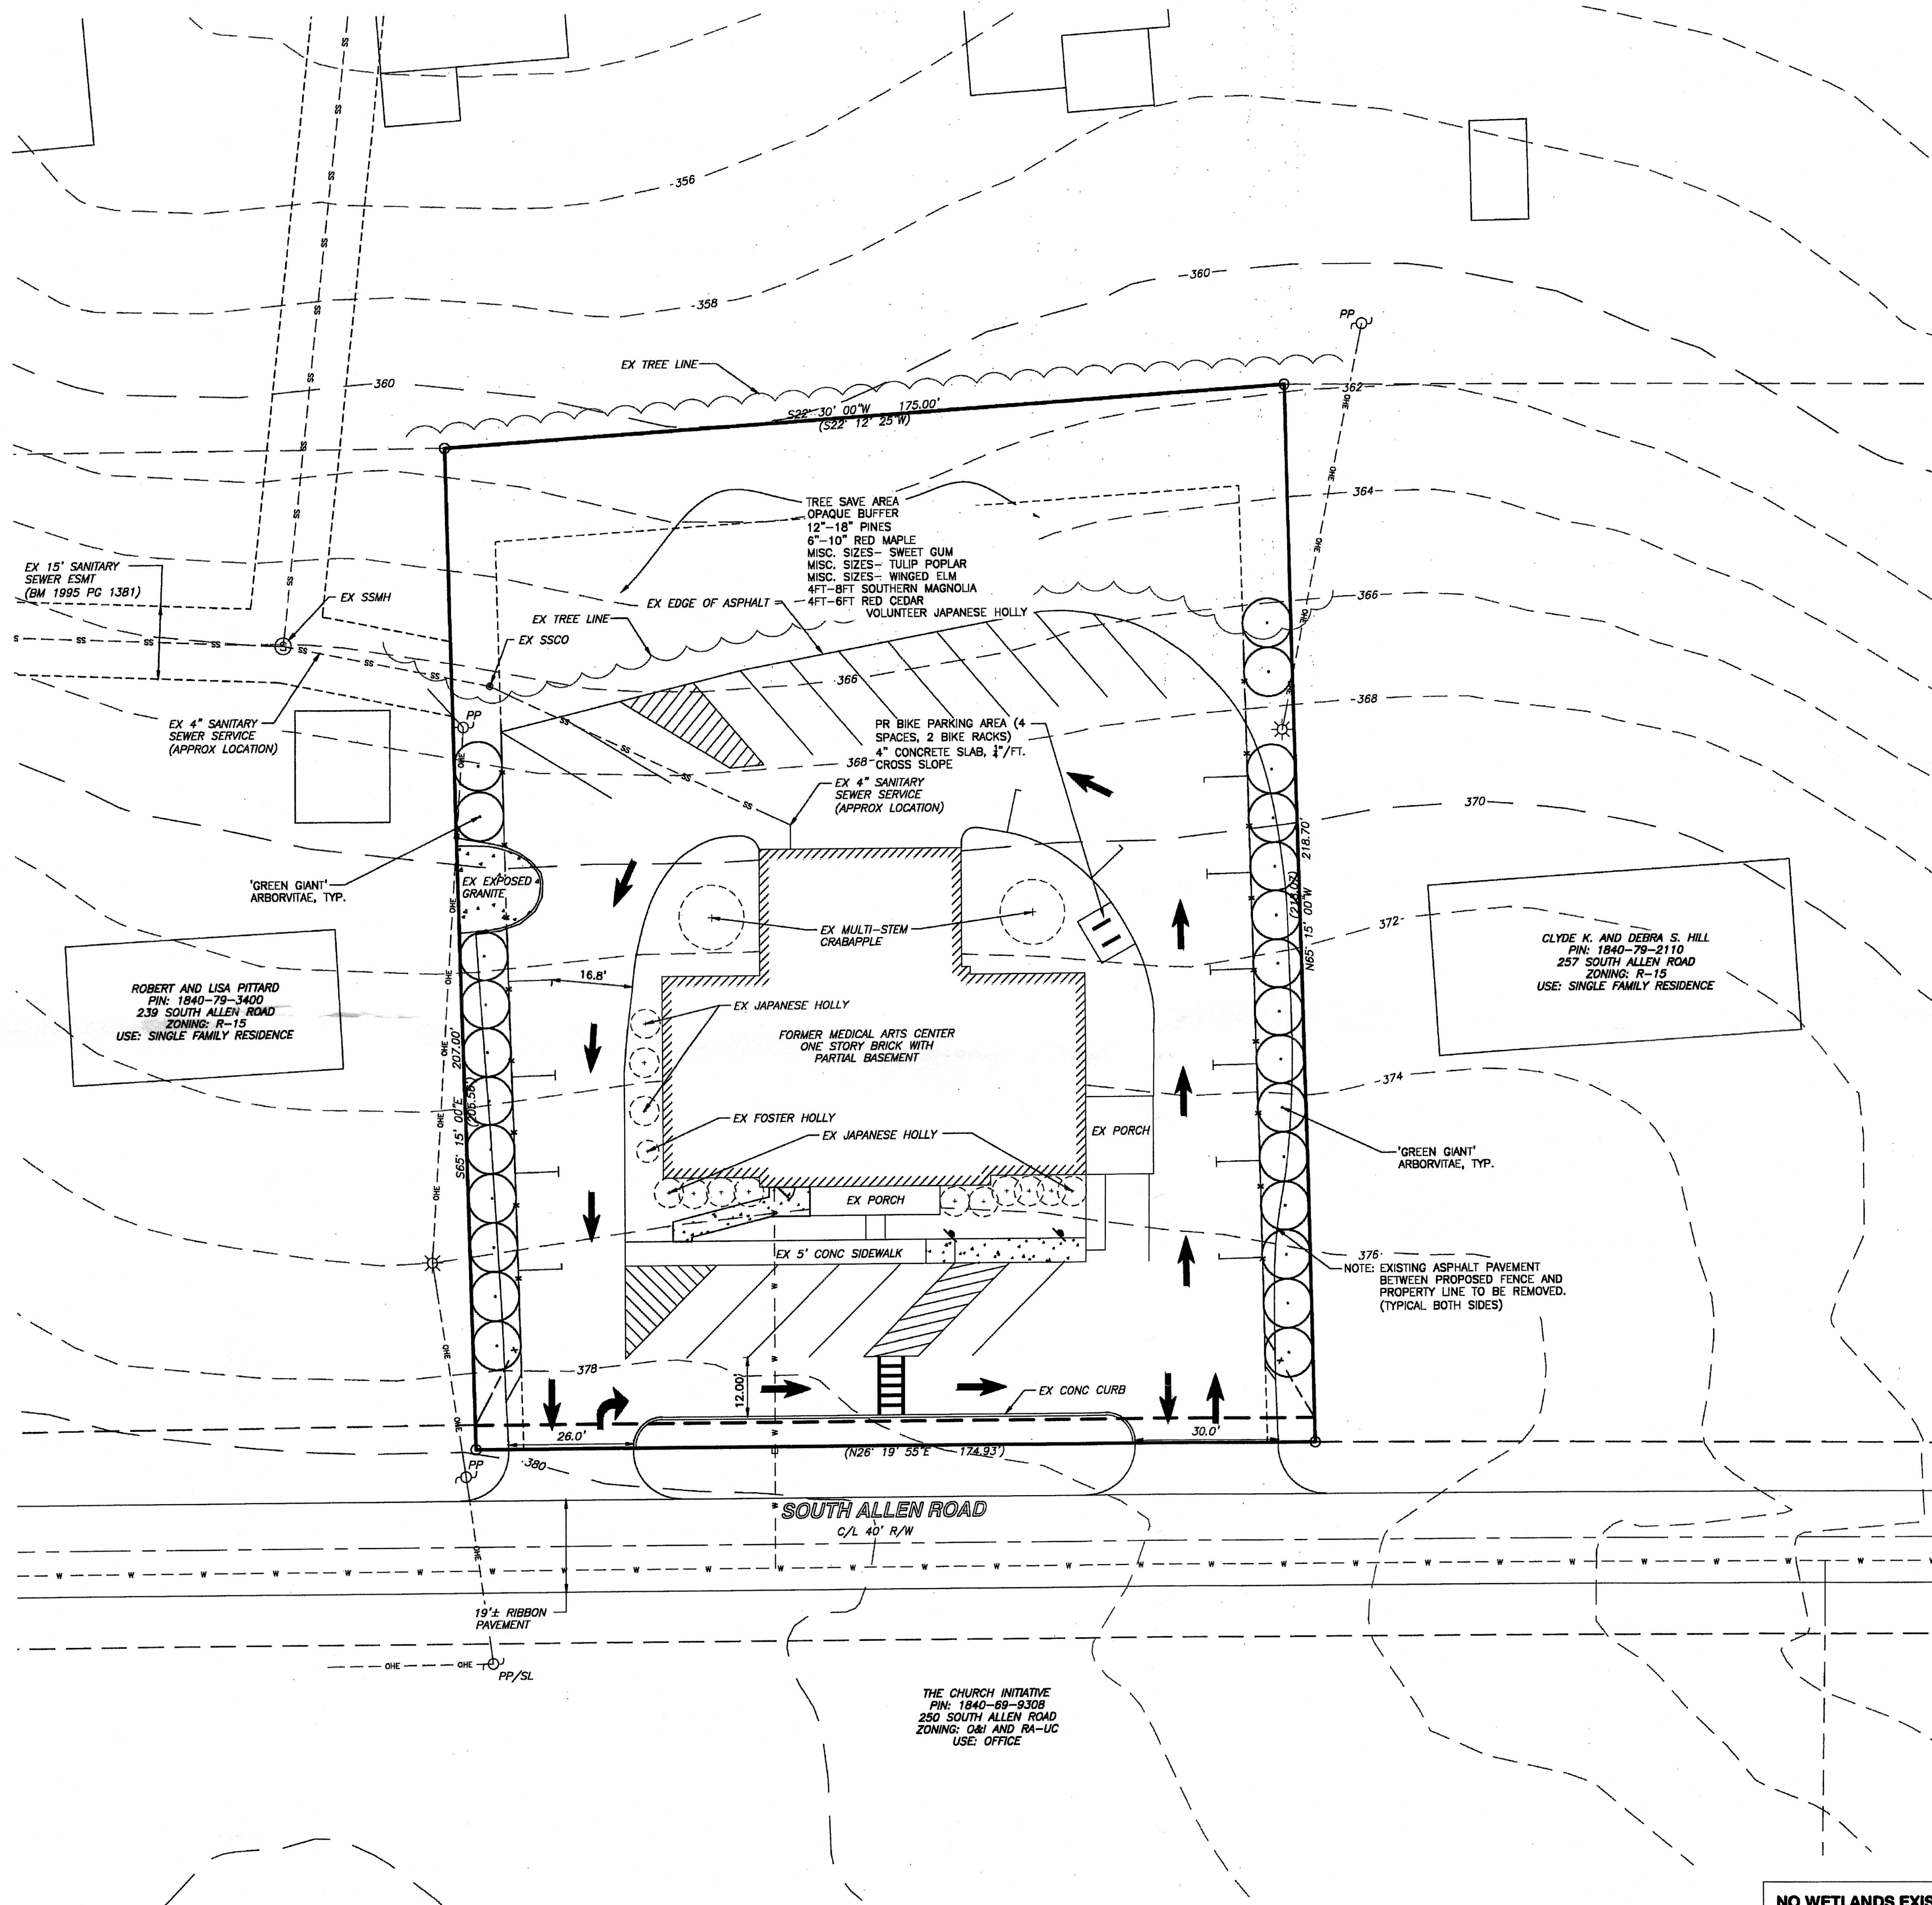

GENERAL NOTES

1. CONTRACTOR SHALL VERIFY LOCATION OF ALL UTILITIES PRIOR TO PLANTING.
2. MULCH SHALL BE 3" DEEP PINE STRAW UNLESS OTHERWISE NOTED.
3. VERIFICATION OF TOTAL QUANTITIES AS SHOWN IN THE PLANT LIST AND ON THE PLAN SHALL BE THE RESPONSIBILITY OF THE LANDSCAPE CONTRACTOR. ANY DISCREPANCIES BETWEEN PLANT LIST AND PLANTING PLAN SHALL BE BROUGHT TO THE ATTENTION OF THE LANDSCAPE ARCHITECT FOR CLARIFICATION.
4. ALL TREES, SHRUBS, GROUNDCOVER, ETC. SHALL CONFORM TO ACCEPTED STANDARDS ESTABLISHED BY THE AMERICAN ASSOCIATION OF NURSERYMEN.
5. ALL ROOTBALLS REMOVED FROM CONTAINERS SHALL BE SCARIFIED PRIOR TO PLANTING.
6. ALL PLANTS/PLANTINGS SHALL BE MULCHED IMMEDIATELY AFTER PLANTING AND WATERED.
7. ALL PLANTS SHALL BEAR THE SAME RELATIONSHIP TO FINISHED GRADE AS THEY BORE TO PREVIOUS EXISTING GRADE (UNLESS OTHERWISE NOTED).
8. MULCH EDGES AND PROPOSED PLANTINGS SHALL NOT DISTURB ANY EXISTING GROUPS OF TREES TO REMAIN. EDGES ARE SHOWN FOR APPROXIMATION ONLY, BUT ARE TO INDICATE SMOOTH, CLEAN CURVES.

PLANT LIST

COMMON NAME	BOTANICAL NAME	QUAN.	CAL.	HT.	SPD.	ROOT	REMARKS
GREEN GIANT ARBORVITAE	THUJA PLICATA 'GREEN GIANT'	26	X	4FT	2.5FT/CONT.	FULL	

PLANTING NOTES:
LOCATE PLANTS AND PLANTING BEDS BY USING SCALED DIMENSIONS FROM STREET, PROPERTY LINES, BACK OF CURB, BUILDINGS, WALLS, ETC.
ALL PLANTS SHALL MEET OR EXCEED THE MINIMUM STANDARDS SET BY THE U.S.D.A. FOR NURSERY STOCK, SPONSORED BY THE AMERICAN ASSOCIATION OF NURSERYMEN, INC., WASHINGTON, D.C. NO SUBSTITUTIONS SHALL BE PERMITTED WITHOUT WRITTEN APPROVAL FROM THE OWNER AND/OR THE LANDSCAPE ARCHITECT.
SYMBOLS: B&B = BALLED & BURLAPPED; B.R. = BARE ROOT; CONT. = CONTAINER, O.C. = ON-CENTER


THESE PLANS HAVE BEEN APPROVED FOR CONSTRUCTION BY THE TOWN OF WAKE FOREST	
ENGINEERING DEPARTMENT	8/28/12
DATE	8/28/12
PUBLIC WORKS DEPARTMENT	9-28-12
DATE	9-28-12
EROSION AND SEDIMENT CONTROL	9-28-12
DATE	9-28-12
FIRE PREVENTION	8-27-12
DATE	8-28-12
ACCESSIBILITY	8-28-12
DATE	8/28/12
PLANNING DEPARTMENT	8/28/12
DATE	8/28/12
CITY OF RALEIGH PUBLIC UTILITIES DEPARTMENT	

BASE CANOPY COVERAGE:
SITE AREA: 34,412 SF
1 CANOPY TREE AND 1 UNDERSTORY
TREE/5,000 SF=14 REQUIRED
50+ PROVIDED

NO WETLANDS EXIST ON-SITE

NO FLOODPLAINS EXIST ON-SITE

NOTE: ALL CONSTRUCTION ACTIVITY MUST BE IN ACCORDANCE WITH THE ACCEPTED POLICIES OF THE TOWN OF WAKE FOREST, AND UNLESS SPECIFIED, DEFERS TO THE NCDOT STANDARDS AND SPECIFICATIONS

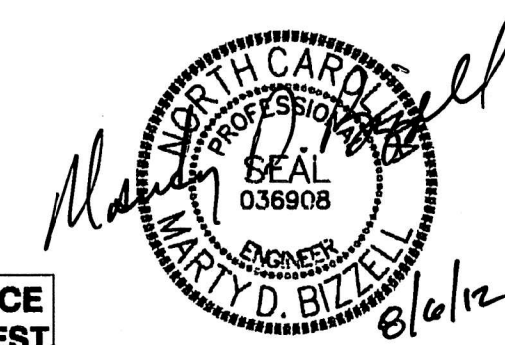

SCALE IN FEET
0 10 20 40 60 80

BASS, NIXON & KENNEDY, INC.
CONSULTING ENGINEERS
6310 CHAPEL HILL ROAD, SUITE 250, RALEIGH, NC 27607
TELEPHONE: (919) 851-4222 OR (800) 354-1879 FAX: (919) 851-4968
CERTIFICATION NUMBERS: NCBELS (C-0110); NCBLA (C-0257)

NO.	DATE	DESCRIPTION	REVISIONS
2	08-05-12	TOWN OF WAKE FOREST COMMENTS	RAB
1	06-21-12	TOWN OF WAKE FOREST COMMENTS	RAB

03-12-09	05-14-2012	RAB	DRAWN BY
JOB NO.	DATE	DATE	DATE
LANDSCAPE PLAN			

SCALE: 1" = 20'

LIFE CHURCH
247 SOUTH ALLEN ROAD
TOWN OF WAKE FOREST, WAKE COUNTY, NORTH CAROLINA

SHEET
L1.1
4 OF 5