

This document is the exclusive property of Arch+ive Design Services, Inc. The document and information it contains may not be reproduced or used for other than the specific project for which it was prepared without the explicit consent of arch+ive design services, inc.



LEGEND	
	NEW DUPLEX RECEPTACLE @ 48" AFF
	NEW SINGLE 220v RECEPTACLE @ 48" AFF
	NEW DATA DEVICE (RING & STRING) @ 48" AFF
	NEW WATER CONNECTION W/ DRAIN
	NEW WALL MOUNTED SINK W/ EJCTOR PUMP
	NEW COMBO EMERGENCY EYEWASH / SHOWER
	EXISTING ELECTRICAL TO REMAIN
	FARBERWARE - PROFESSIONAL COUNTERTOP DISHWASHER - FCD06ABWHA
	MIELE - UNDER COUNTER LABORATORY GLASSWARE WASHER - PLW 8505


NO	DATE	DESCRIPTION
1	05-06-2020	ISSUED FOR OCCUPANCY PERMIT
2	05-14-2020	ISSUED SPACE PLAN VERSION 1
3	05-18-2020	ISSUED SPACE PLAN VERSION 2
4	05-20-2020	ISSUED SPACE PLAN VERSION 3
5	06-03-2020	ISSUED SPACE PLAN VERSION 4

FIRST FLOOR  
 PHASE 2

**CIAN DIAGNOSTICS**  
 5340 SPECTRUM DRIVE  
 SUITE H  
 FREDERICK, MD


**SPACE PLAN - VERSION 4**

DATE	DRAWN BY	FLOOR NUMBER
05-20-2020	RWC	1
JOB NUMBER	CHECKED BY	
20-029	BOB	
FILE NAME	SHEET	SHEET NUMBER
20-029 PHASE 2		A-1
SCALE	1 OF 1	
AS NOTED		

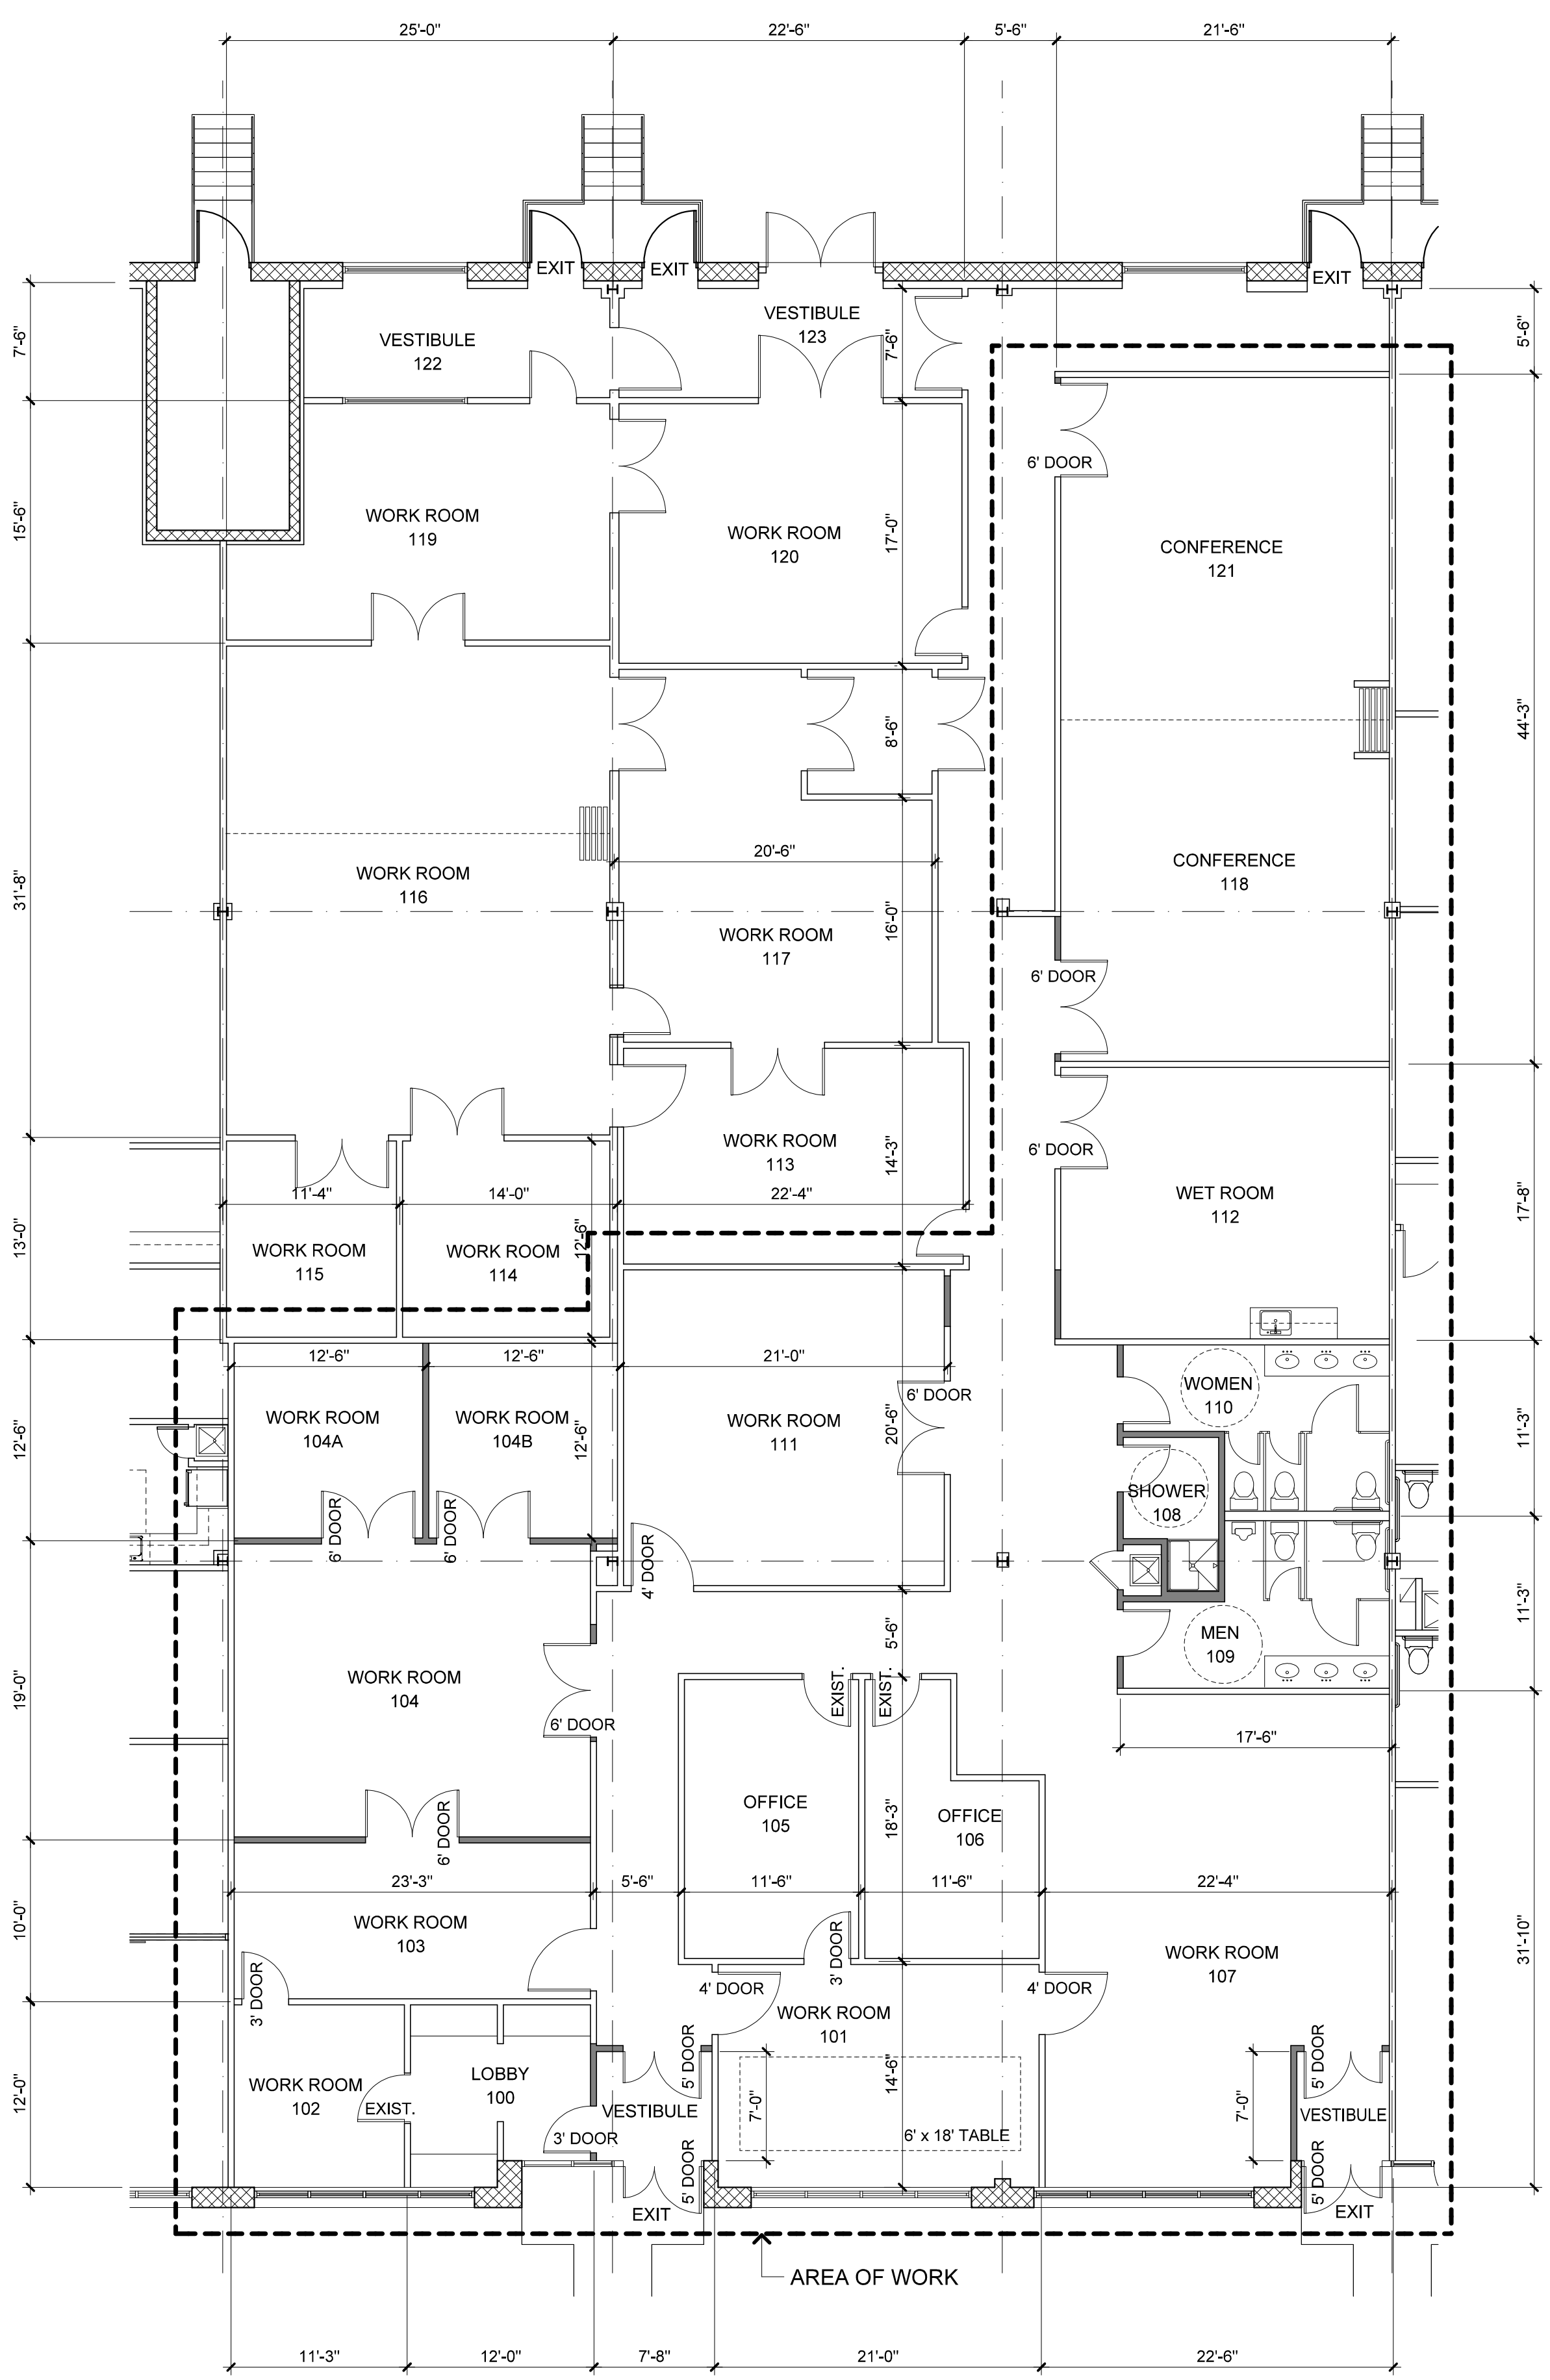

1 CIAN DIAGNOSTICS - SPACE PLAN 1 - PHASE 2

1/8" = 1'-0"

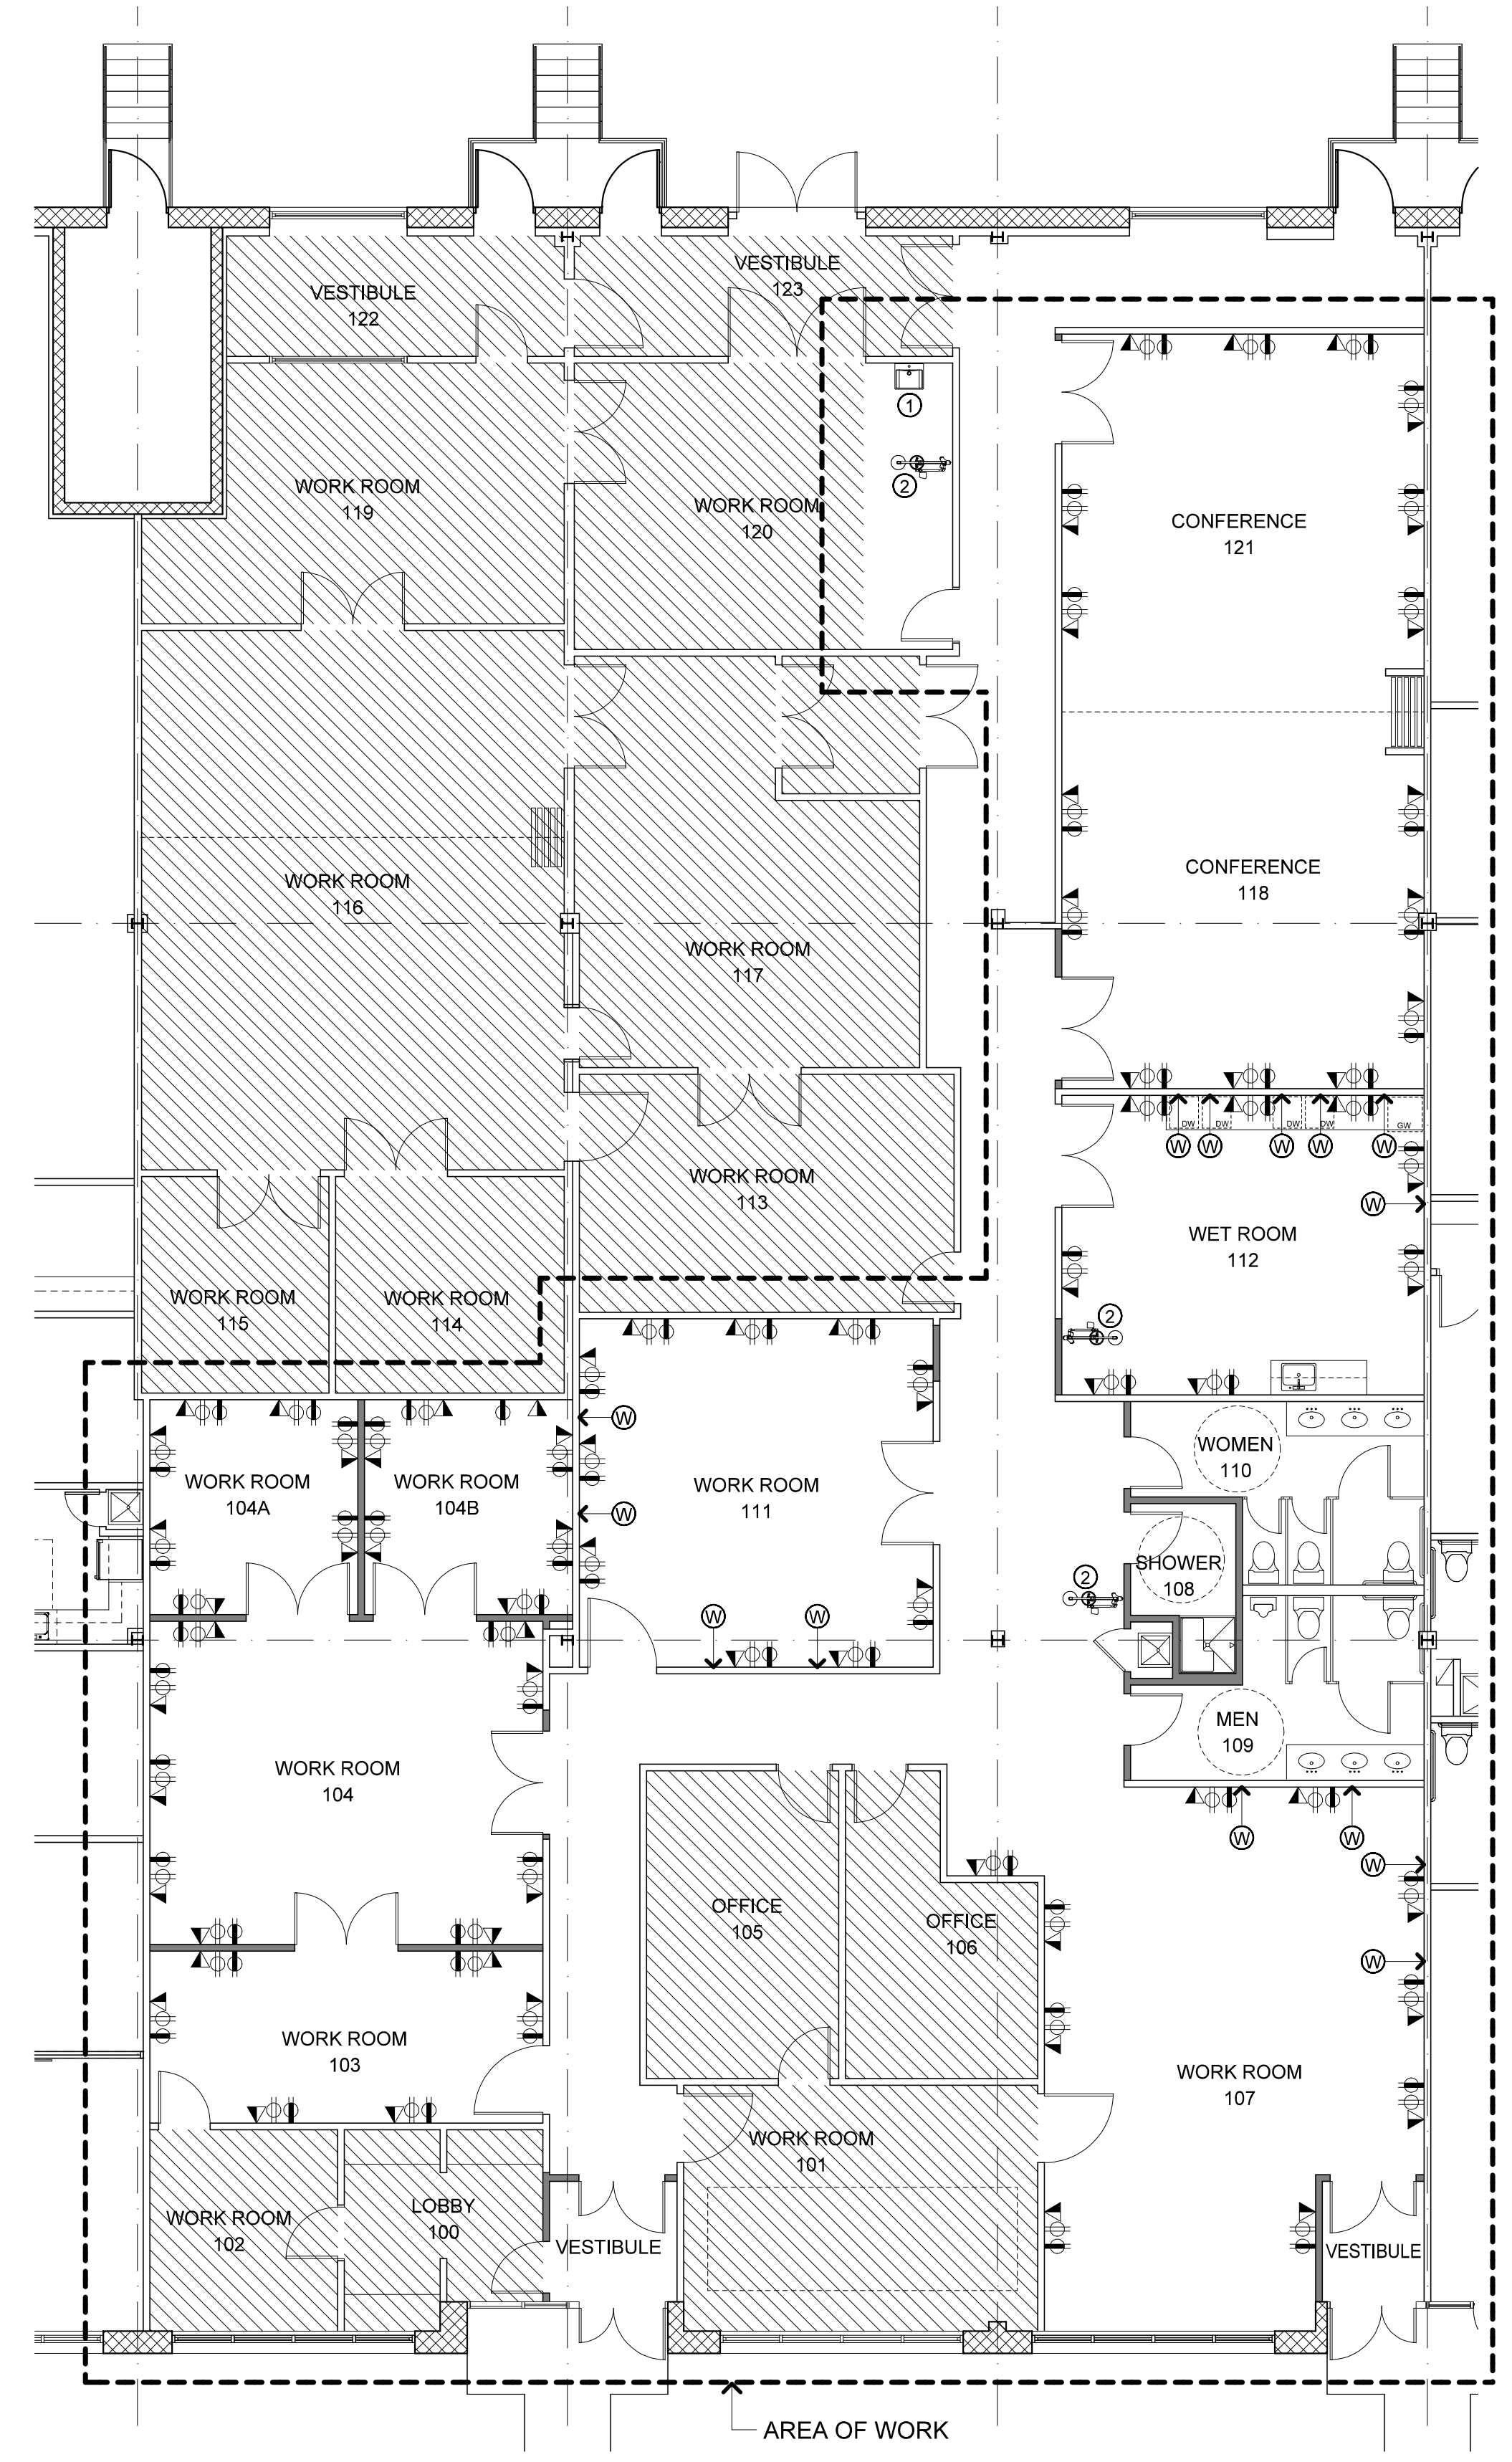

2 CIAN DIAGNOSTICS - DEVICE PLAN 1 - PHASE 2

1/8" = 1'-0"