


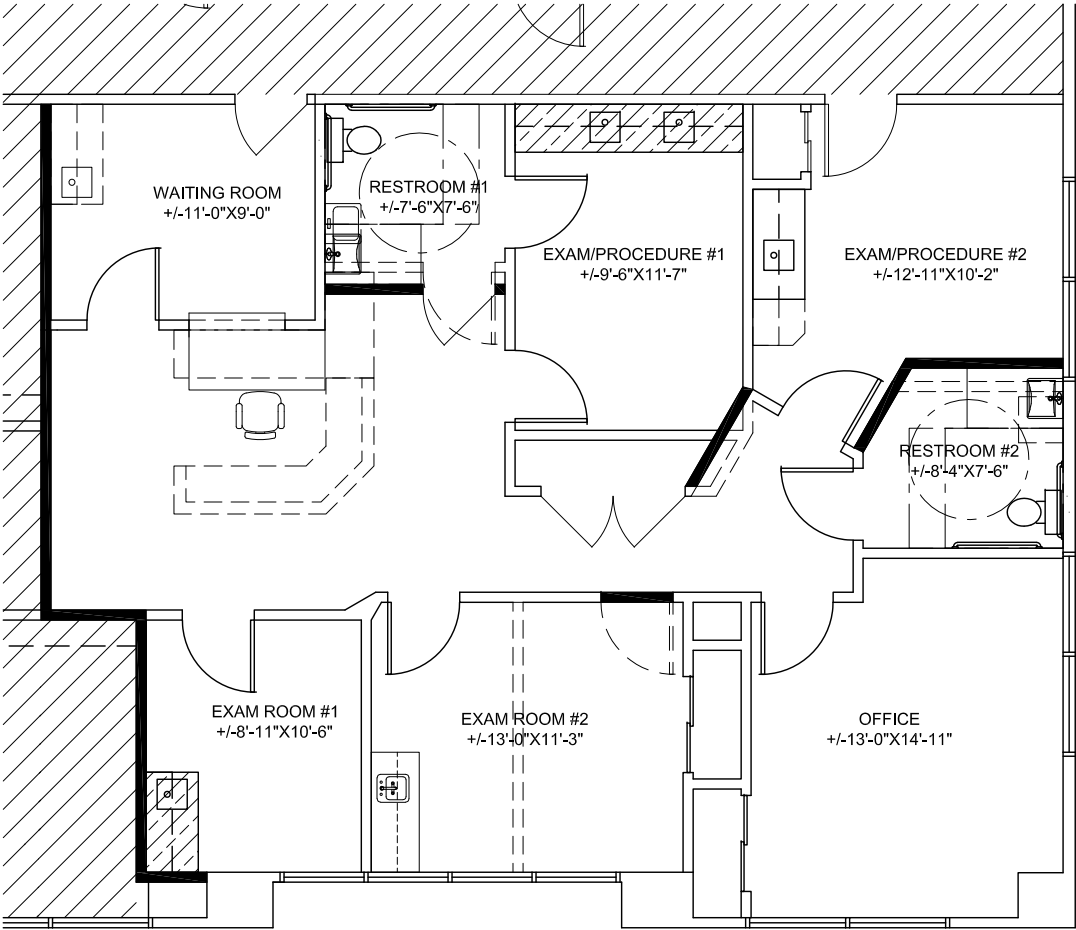

GENERAL NOTE:

- THE SPACE WAS NOT SURVEYED. REFER TO AS-BUILT DRAWINGS (WHEN AVAILABLE) AND FIELD VERIFY EXISTING CONDITIONS TO DETERMINE REQUIREMENTS FOR DEMOLITION AND CONSTRUCTION. EXISTING POWER AND COMMUNICATIONS RECEPTACLES IN CONFLICT WITH NEW CABINETRY WILL NEED TO BE REMOVED OR RELOCATED. NEW POWER OR COMMUNICATIONS RECEPTACLES NOTED WILL NOT BE REQUIRED IF RECEPTACLE (S) ALREADY EXIST IN APPROXIMATE LOCATION.
- FURNISHINGS, FIXTURES AND EQUIPMENT (FF&E), WHEN SHOWN ON THE PLAN, ARE DELINEATED ONLY TO ENHANCE THE SCALE OF THE PLAN. ALL FF&E SHOWN ON THE PLAN SHALL BE ASSUMED TO BE FURNISHED AND INSTALLED BY THE TENANT, UNLESS NOTED OTHERWISE (UNO). THE TENANT SHALL BE RESPONSIBLE FOR CONFIRMING THAT SPACES SHOWN WILL ACCOMMODATE THE INSTALLATION OF ALL FF&E.
- ALL WORK SHALL COMPLY WITH STANDARDS, RULES AND REGULATIONS AS DEFINED BY LOCAL JURISDICTIONAL AUTHORITIES AND/OR BUILDING OWNER/AGENT.

SYMBOL LEGEND:

- NEW FULL HEIGHT PARTITION
- EXISTING WALL TO REMAIN
- DEMO
- NEW DOOR UON
- EXISTING DOOR TO REMAIN UON
- EXISTING MILLWORK TO REMAIN
- NOT IN SCOPE


09.28.2020

FLOOR PLAN - TESTFIT #1A

SCALE: 1/8" = 1'-0" (PRINT ON 11"X17")
+/-1,450 RSF

DR. LUTMAN
MARIAN MEDICAL PLAZA, SUITE 307
525 EAST PLAZA DRIVE
SANTA MARIA, CA



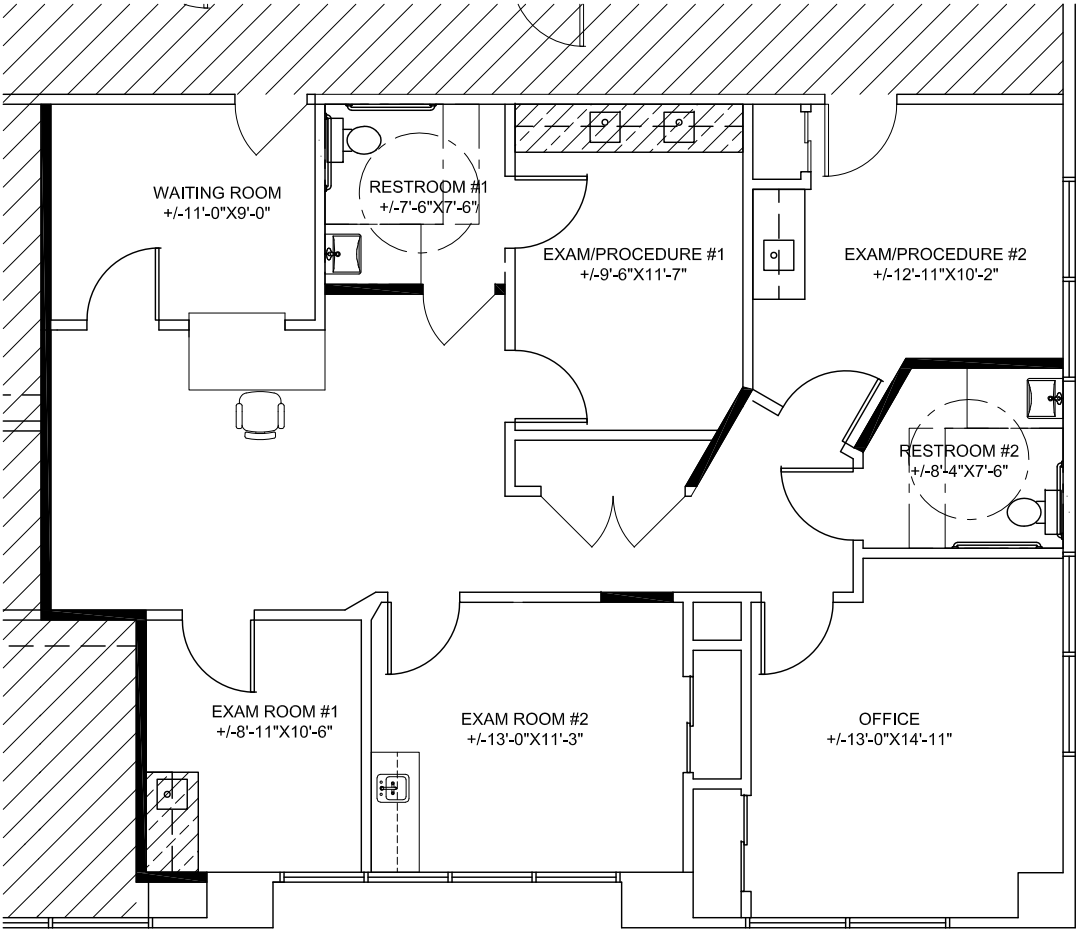

GENERAL NOTE:

- THE SPACE WAS NOT SURVEYED. REFER TO AS-BUILT DRAWINGS (WHEN AVAILABLE) AND FIELD VERIFY EXISTING CONDITIONS TO DETERMINE REQUIREMENTS FOR DEMOLITION AND CONSTRUCTION. EXISTING POWER AND COMMUNICATIONS RECEPTACLES IN CONFLICT WITH NEW CABINETRY WILL NEED TO BE REMOVED OR RELOCATED. NEW POWER OR COMMUNICATIONS RECEPTACLES NOTED WILL NOT BE REQUIRED IF RECEPTACLE (S) ALREADY EXIST IN APPROXIMATE LOCATION.
- FURNISHINGS, FIXTURES AND EQUIPMENT (FF&E), WHEN SHOWN ON THE PLAN, ARE DELINEATED ONLY TO ENHANCE THE SCALE OF THE PLAN. ALL FF&E SHOWN ON THE PLAN SHALL BE ASSUMED TO BE FURNISHED AND INSTALLED BY THE TENANT, UNLESS NOTED OTHERWISE (UNO). THE TENANT SHALL BE RESPONSIBLE FOR CONFIRMING THAT SPACES SHOWN WILL ACCOMMODATE THE INSTALLATION OF ALL FF&E.
- ALL WORK SHALL COMPLY WITH STANDARDS, RULES AND REGULATIONS AS DEFINED BY LOCAL JURISDICTIONAL AUTHORITIES AND/OR BUILDING OWNER/AGENT.

SYMBOL LEGEND:

- NEW FULL HEIGHT PARTITION
- EXISTING WALL TO REMAIN
- DEMO
- NEW DOOR UON
- EXISTING DOOR TO REMAIN UON
- EXISTING MILLWORK TO REMAIN
- NOT IN SCOPE

09.28.2020

FLOOR PLAN - TESTFIT #1A

SCALE: 1/8" = 1'-0" (PRINT ON 11"X17")
+/-1,450 RSF

DR. LUTMAN
MARIAN MEDICAL PLAZA, SUITE 307
525 EAST PLAZA DRIVE
SANTA MARIA, CA

