


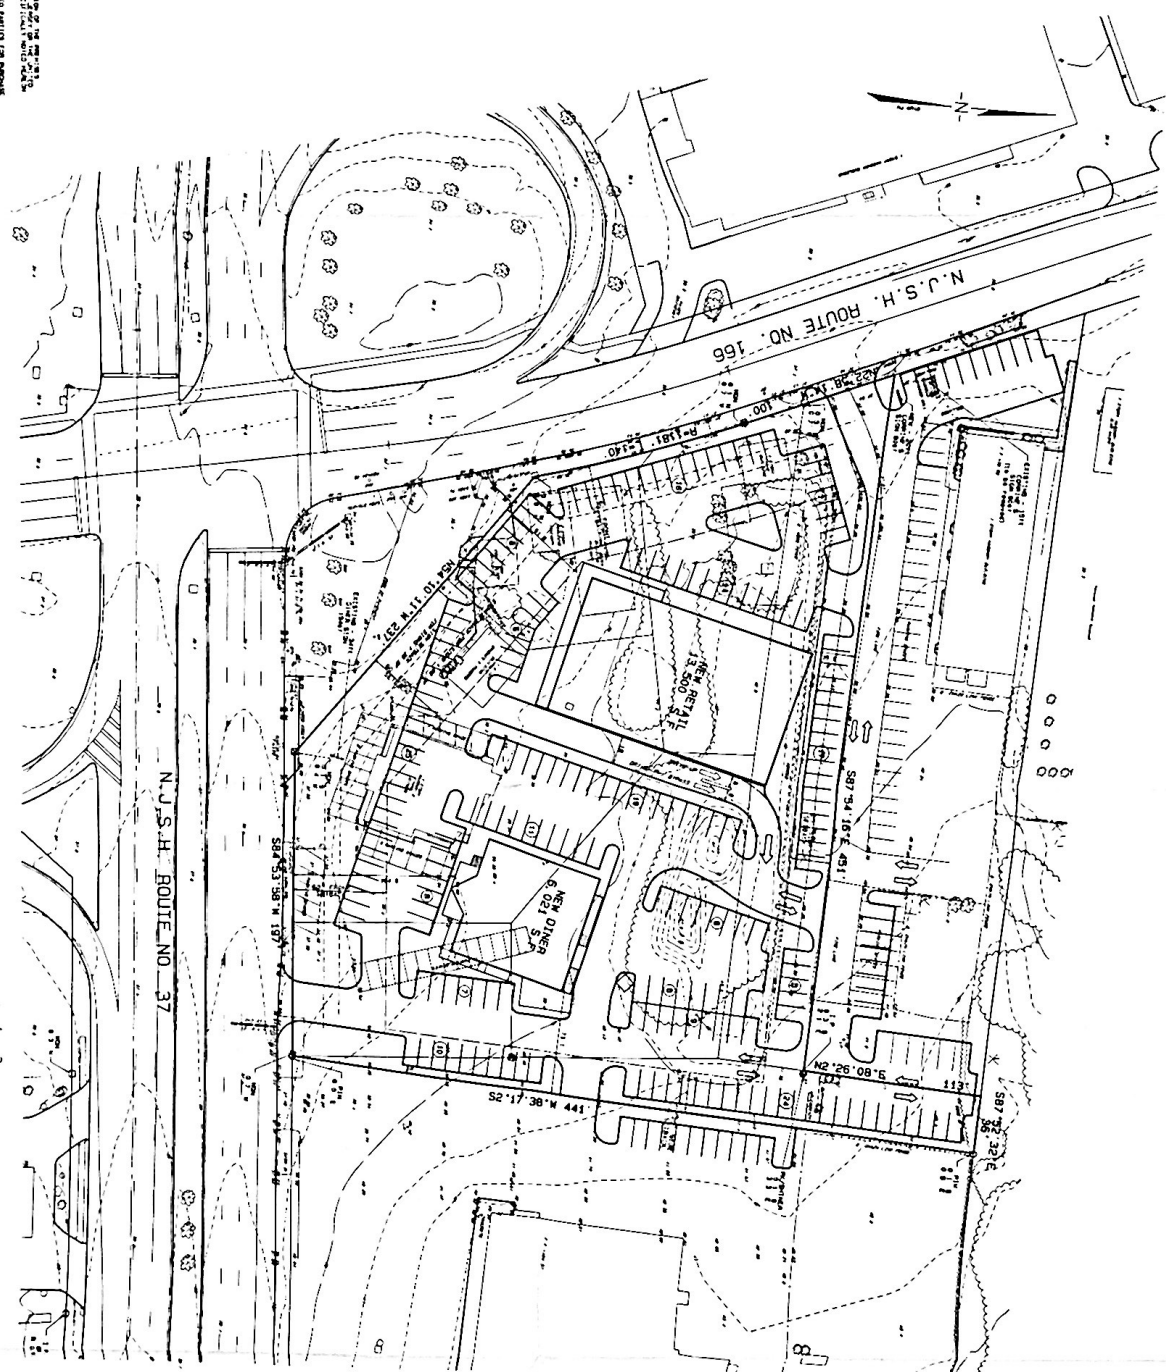



JOHN A. ERNST III, P.E., E.L.S. No. 13709
 I HEREBY CERTIFY THAT THIS PLAN WAS PREPARED BY ME OR UNDER MY CLOSE PERSONAL SUPERVISION AND THAT I AM A LICENSED PROFESSIONAL ENGINEER IN THE STATE OF NEW JERSEY.

Don't forget parking & drive
 right side of building

- LEGEND

TAX LOTS 7, 8, 14, 15, 26 & 27
 BLOCK 609
 ERNST, ERNST & ISSSENDEN
 ENGINEERS & ARCHITECTS
 301 N. 3RD STREET, NEWARK, NEW JERSEY 07102
 DATE: AUGUST 21, 2001
 DRAWN BY: J. ERNST
 CHECKED BY: J. ERNST
 SCALE: 1" = 40'

NO.	DATE	REVISION

