


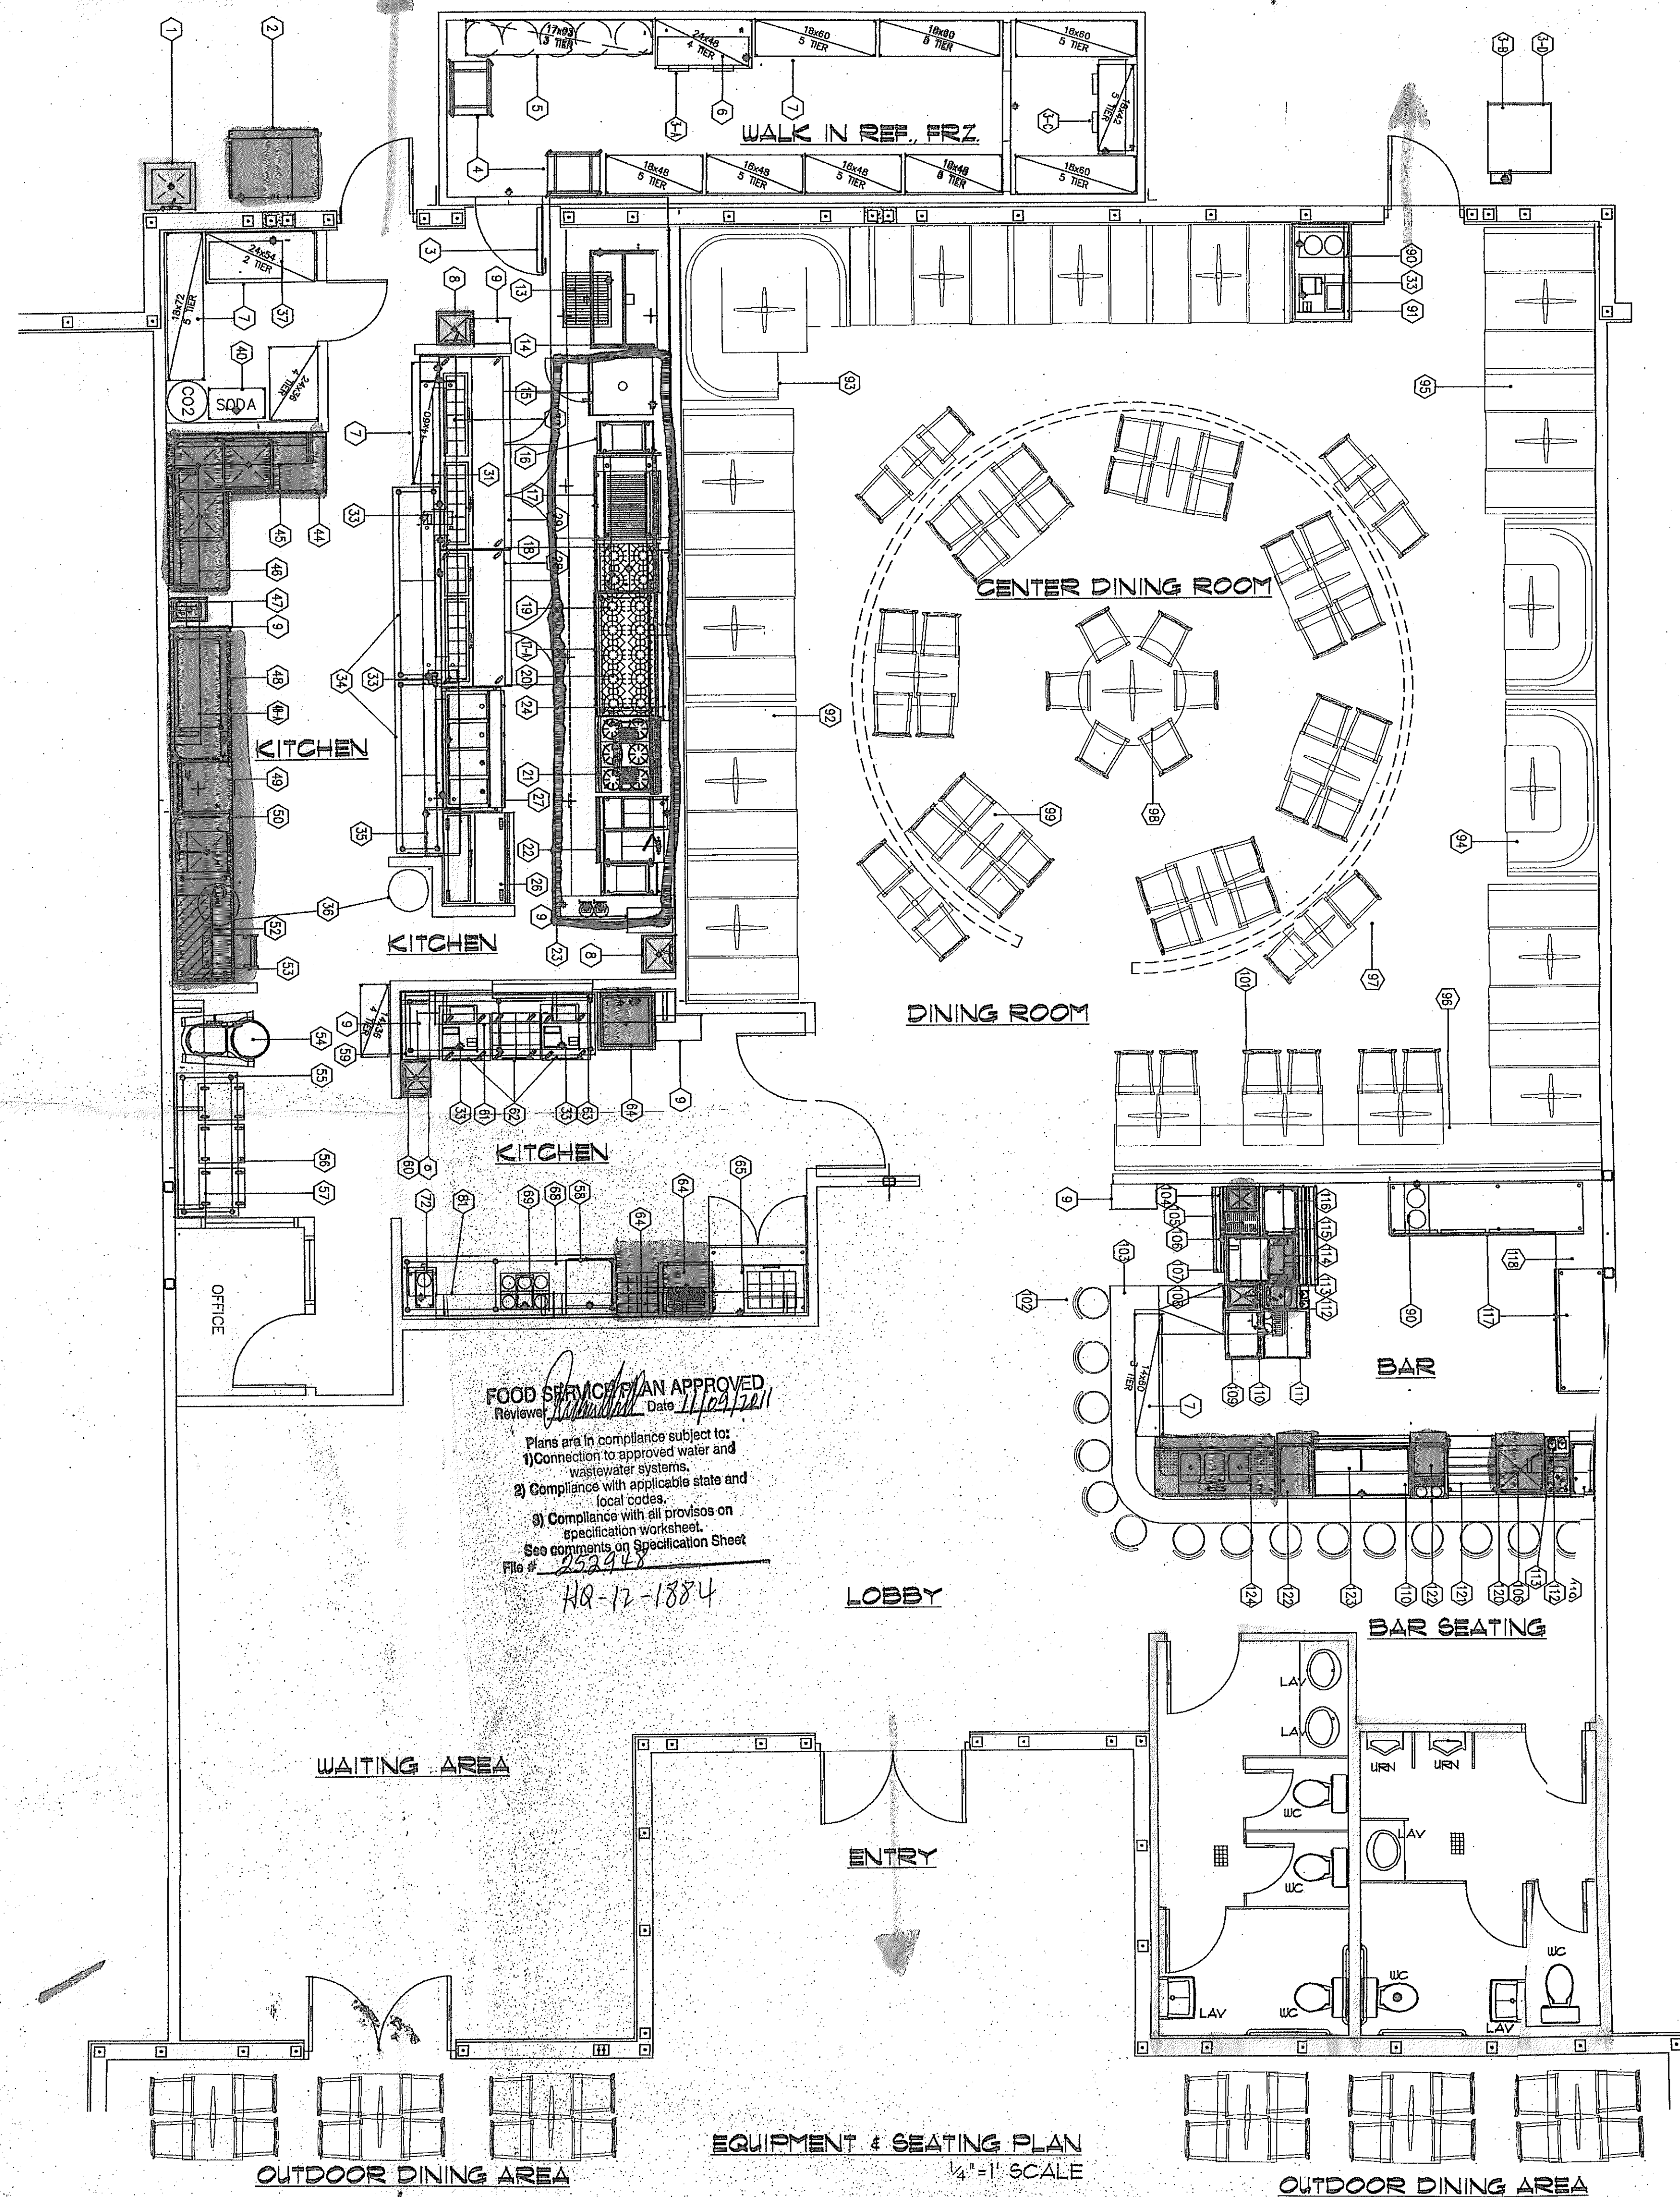

EQUIPMENT SCHEDULE		
ITEM	QTY	DESCRIPTION
1	1	MOP SINK—FLOOR
2	1	ICE STORAGE BIN
3	1	WALK-IN COOLER/FREEZER
3-A	1	EVAPORATOR COIL, MED-TEMP
3-C	1	EVAPORATOR COIL, LOW-TEMP
3-B/E	2	REFRIGERATION SYSTEM, REMOTE
4	2	MOBILE PAN RACK
5	1LT	KEG RACK
6	1LT	DUNNAGE RACK
7	1LT	SHELVING UNIT
8	4	HAND SINK
9	9	TRASH CAN
10	—	—SPARE NUMBER—
11	—	—SPARE NUMBER—
12	—	—SPARE NUMBER—
13	1	FLOOR DRAIN W/GRATE
14	1	TILT SKILLET, GAS, 40-GALLON
15	1	CONVECTION OVEN
16	2	FRYER, DEEP FAT
17	1	REFRIGERATED BASE EQUIPMENT STAND
17-A	1	EQUIPMENT STAND
18	1	BROILER, HEAVY DUTY, CHAR-TYPE
19	1	HOTPLATE, GAS-FIRED
20	1	HOTPLATE, GAS-FIRED
21	1	RANGE, 6-BURNER W/SALAMANDER
22	1	PASTA COOKER
23	1	HOOD SYSTEM W/ FIRE SUPPRESSION
24	1	POT RACK, WALL MOUNTED
25	—	—SPARE NUMBER—
26	1	REFRIGERATED PREP TABLE
27	1	HOT FOOD UNIT
28	1	PIZZA PREP TABLE
29	1	PIZZA PREP
30	1	DOUBLE OVERSHELF
31	3	HEAT LAMP
32	—	—SPARE NUMBER—
33	1LT	CASH REGISTER TERMINAL
34	2	WORK TABLE
35	1	OVEN, MICROWAVE
36	2	WASTE RECEPTACLE
37	1	BEER POWER PAK
38	—	—SPARE NUMBER—
39	—	—SPARE NUMBER—
40	1	SODA SYSTEM RACK
41	—	—SPARE NUMBER—
42	—	—SPARE NUMBER—
43	—	—SPARE NUMBER—
44	1	3 COMPARTMENT SINK, CORNER
45	1	SHELF, WALL-MOUNTED WITH POT RACK
46	1	SHELF, WALL-MOUNTED WITH POT RACK
47	1	HAND SINK
48	1	CLEAN DISHTABLE
48-A	1	SHELF, WALL-MOUNTED
49	1	DISHWASHER, DOOR-TYPE
50	1	SOILED DISHTABLE
51	—	—SPARE NUMBER—
52	1	RACK SHELF-WALL MOUNT
53	1	CART, UTILITY
54	1	MIXER, 60-QUART
55	1	WORKTABLE
56	—	—SPARE NUMBER—
57	1	SHELF, WALL-MOUNTED
58	1	DRAWER WARMER
59	1	WORK TABLE
60	1	SHELF, WALL-MOUNTED
61	1	SHELF, WALL-MOUNTED
62	3	DOLLY, RACK
63	2	PASS-THRU WINDOW
64	2	ICE BIN W/SODA TOWER
65	1	REFRIGERATED PREP TABLE

EQUIPMENT SCHEDULE		
ITEM	QTY	DESCRIPTION
66	—	—SPARE NUMBER—
67	—	—SPARE NUMBER—
68	1	WORK TABLE
69	1	COFFEE BREWER
70	—	—SPARE NUMBER—
71	—	—SPARE NUMBER—
72	1	TEA BREWER
73	—	—SPARE NUMBER—
74	—	—SPARE NUMBER—
75	—	—SPARE NUMBER—
76	—	—SPARE NUMBER—
77	—	—SPARE NUMBER—
78	—	—SPARE NUMBER—
79	—	—SPARE NUMBER—
80	—	—SPARE NUMBER—
81	7	SHELF, WALL-MOUNTED
82	—	—SPARE NUMBER—
83	—	—SPARE NUMBER—
84	—	—SPARE NUMBER—
85	—	—SPARE NUMBER—
86	—	—SPARE NUMBER—
87	—	—SPARE NUMBER—
88	—	—SPARE NUMBER—
89	—	—SPARE NUMBER—
90	3	COFFEE WARMER
91	1	SERVICE COUNTER
92	9	48-INCH BOOTH
93	1	3/4 CIRCLE BOOTH
94	2	1/2 CIRCLE BOOTH
95	4	60-INCH BOOTH
96	1	WALL BENCH
97	4	24 X 30 TABLES
98	1	60' ROUND TABLE
99	19	30 X 48 TABLES
100	—	—SPARE NUMBER—
101	43	CHAIRS
102	15	BAR STOOL
103	1	BAR
104	1	INSULATED ICE CHEST
105	1	STORAGE UNIT
106	3	SODA GUN
107	1	BOTTLE RAIL
108	1	WORKBOARD SINK UNIT, 1-COMPARTMENT
109	1	DRAINBOARD
110	2	"I" BEER TOWER
111	1	GLASS FROSTER
112	2	BLENDER
113	2	BLENDER STATION W/ SINK
114	1	ICE CHEST, DOUBLE SERVICE W/COLD PLATE
115	1	DRAINBOARD
116	1	BOTTLE RAIL, DOUBLE
117	2	BACK BAR COOLER
118	1	BACK BAR
119	1	DRAINBOARD
120	1	ICE BIN W/COLDPLATE
121	1	LIQUOR DISPLAY
122	2	DRAINBOARD
123	1	GLASS FROSTER
124	1	THREE COMPARTMENT SINK 60"
125	—	—SPARE NUMBER—
126	—	—SPARE NUMBER—
127	—	—SPARE NUMBER—
128	—	—SPARE NUMBER—
129	—	—SPARE NUMBER—
130	1	REFRIGERATED SALAD UNIT
131	1	REFRIGERATED BAKERY CASE
132	1	BAKERY DISPLAY CASE
130	—	—SPARE NUMBER—
131	—	—SPARE NUMBER—
132	—	—SPARE NUMBER—

SEATING CAPACITY

DINING ROOM	96 SEATS
CENTER DINING ROOM	34 SEATS
OUTDOOR DINING AREA	24 SEATS
BAR AREA	15 SEATS
TOTAL SEATING	169 SEATS

COMPLIANCE STATEMENT

THIS TENANT BUILD-OUT IN THIS BUILDING HAS BEEN DESIGNED IN ACCORDANCE WITH THE:
 2001 FLORIDA BUILDING CODE
 2001 EXISTING BUILDING CODE
 2001 FLORIDA MECHANICAL CODE
 2002 NATIONAL ELECTRIC CODE (N.E.C.)
 2001 FLORIDA PLUMBING CODE
 2001 FLORIDA FIRE PREVENTION CODE

J & P DESIGN GROUP, INC.
ARCHITECT
 1381 EAGLE RIDGE DRIVE, UNIT 1411, FT. MYERS, FLORIDA 33912
 PHONE: (239) 788-2181 FAX: (239) 788-8386
 C. PAUL FRECHT, ARCHITECT
 AR0014386

THE AFFIXED SEAL IS TO ATTEST THAT I HAVE REVIEWED THE CONSTRUCTION DOCUMENTS FOR THIS STRUCTURE AND IT IS IN COMPLIANCE WITH THE REQUIREMENTS OF SECTION 1609 OF THE 2001 FLORIDA BUILDING CODE FOR THE DESIGN PRESSURE GENERATED BY A WIND VELOCITY OF 130 MPH.
 C. PAUL FRECHT, AR-2014386

THE FUNKY FISH
 8311 DANIELS PARKWAY, UNIT B, FT. MYERS, FLORIDA
 CONTRACTOR

© COPYRIGHT 2011
 J & P DESIGN GROUP, INC.
 WHEREAS EVERY ATTEMPT HAS BEEN MADE TO INCLUDE ALL DETAILS AND PERTINENT INFORMATION ON THE DRAWINGS, CONTRACTORS ARE RESPONSIBLE TO VERIFY ALL DIMENSIONS, DETAILS, AND INFORMATION PROVIDED ON THE DRAWINGS. CONTRACTORS SHALL NOTIFY J&P DESIGN GROUP IN WRITING, FOR ANY OMISSION OR DISCREPANCY, ON THE DRAWINGS, PRIOR TO THE START OF ANY WORK.

PRELIMINARY ☐
 CONSTRUCTION ☒
 FINAL RECORD ☐

DRAWN BY: D'ANGELO
 CHECKED BY: C.P.P.

DATE: 10-1-2011

REVISIONS

SHEET NO.

EQ-1

JOB NO. 11-031