


REFERENCES: PLAN RECORDED IN SUFFOLK DEEDS, BOOK 9778, PAGE 130

# CERTIFIED PLOT PLAN OF LAND IN BOSTON (ROSLINDALE), MASS.

PREPARED FOR KINETIC REALTY TRUST  
SCALE 1" = 50'      DATE: 7.17.1998




**ALEXANDER V. ZALESKI, P.L.S.**  
248 MARKED TREE RD., NEEDHAM, MA 02492  
781-449-1288

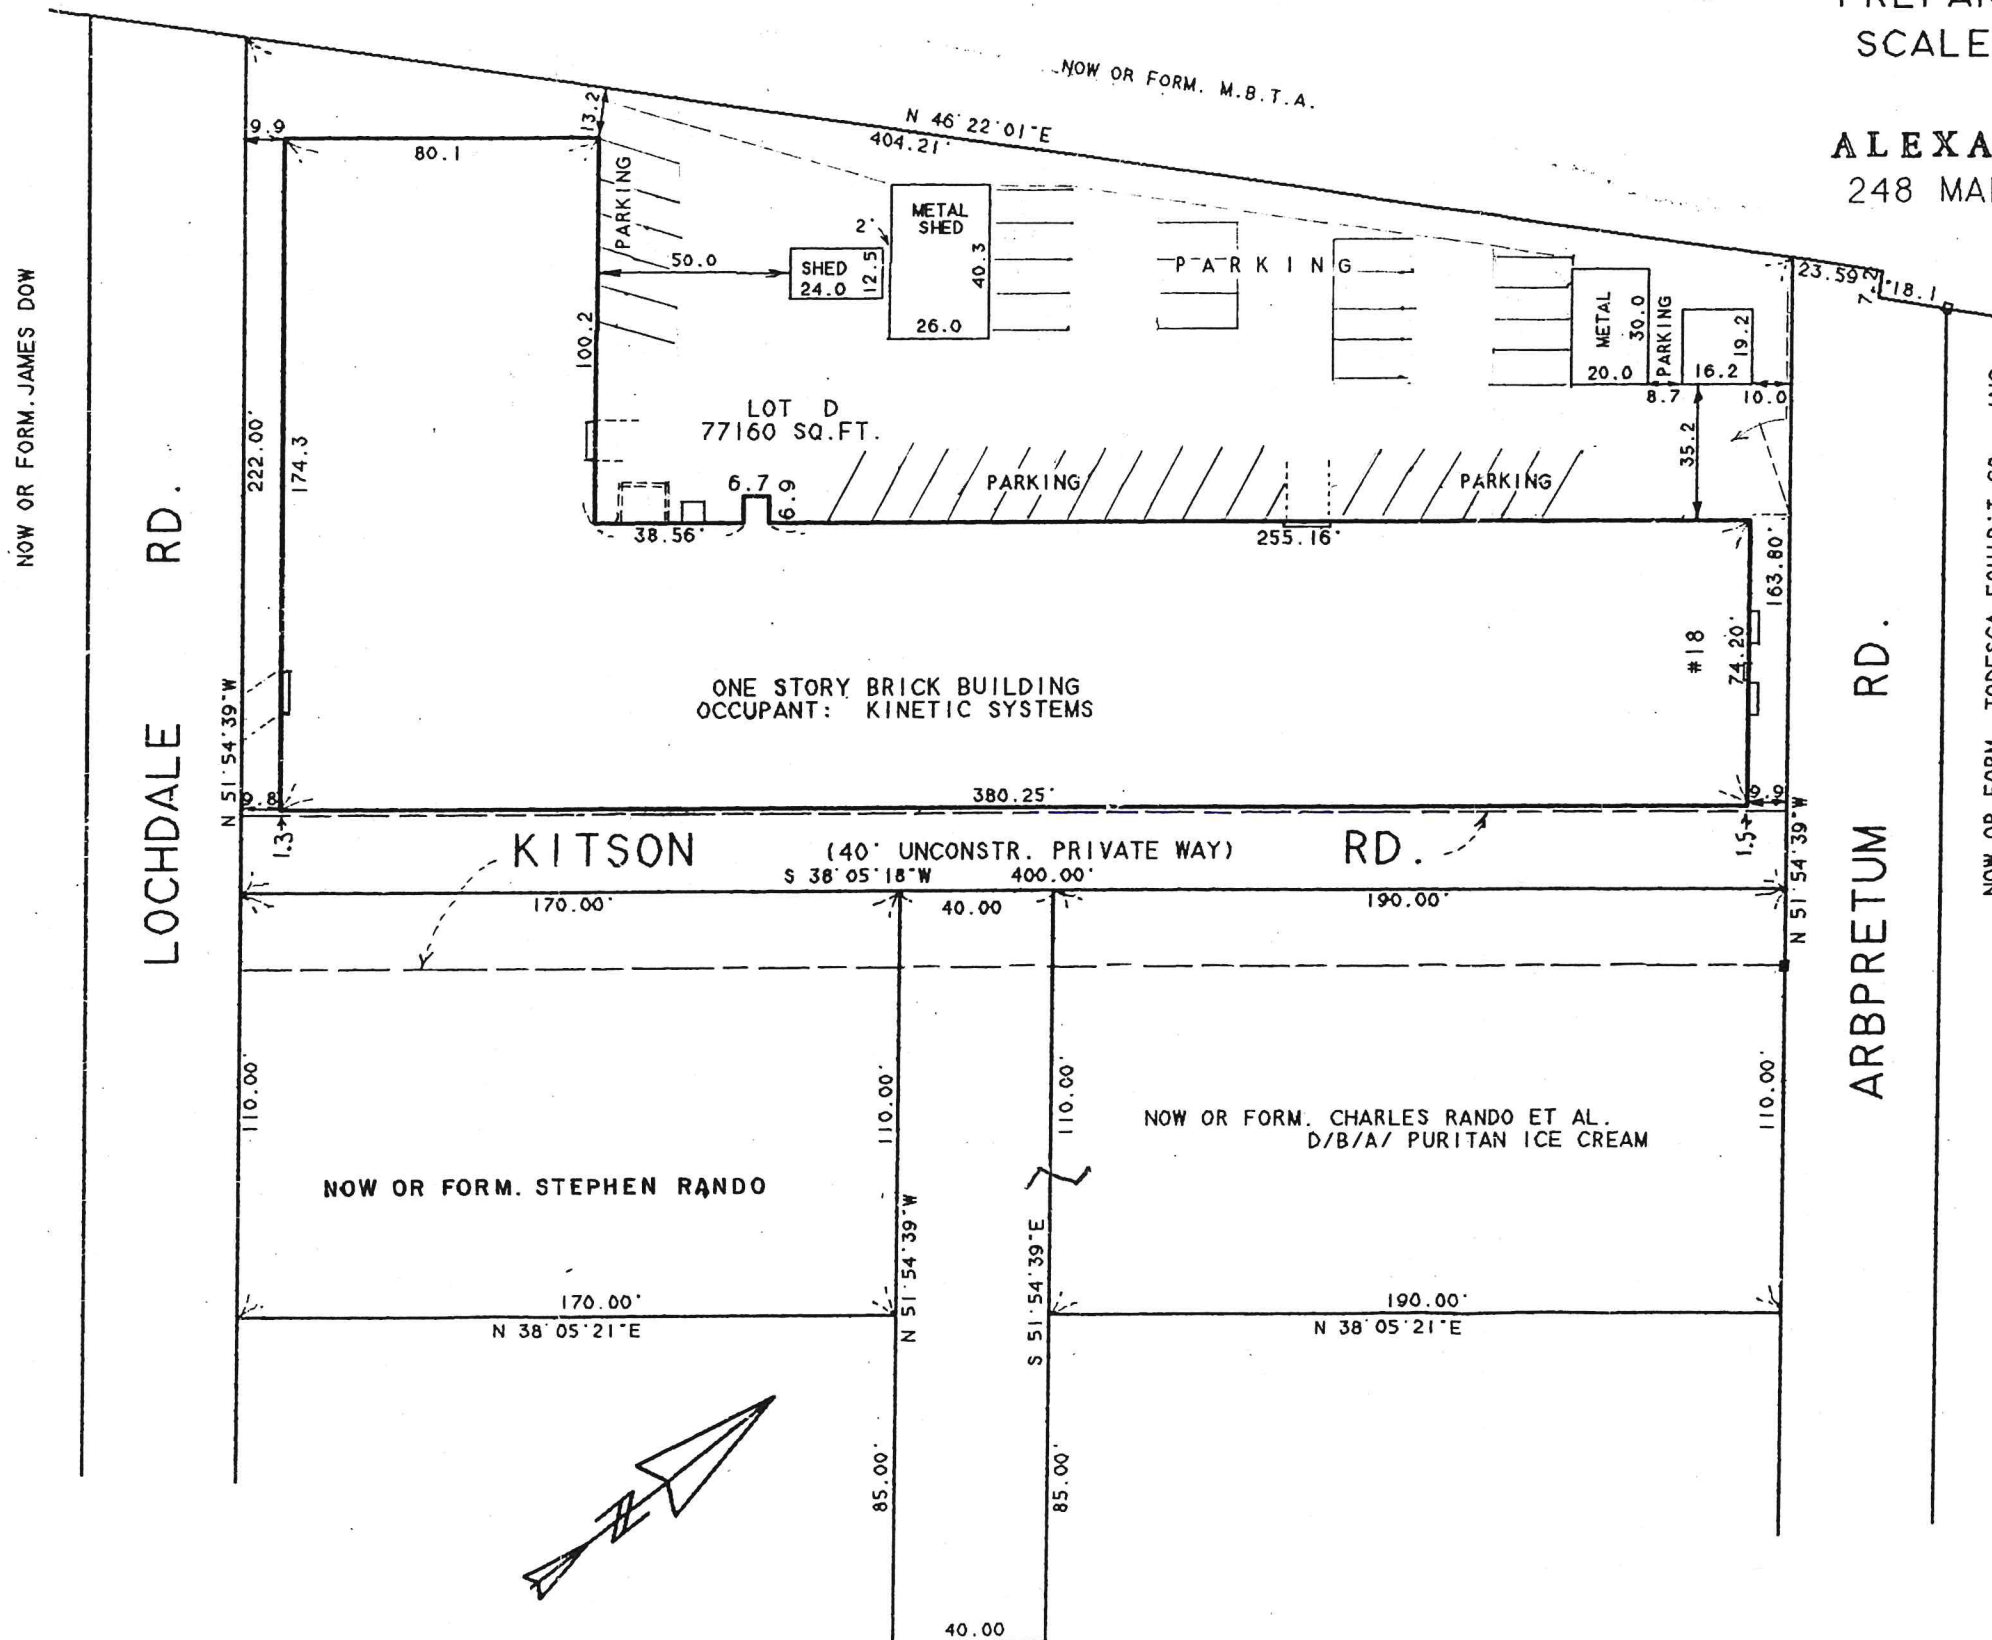

I CERTIFY THAT THIS PLAN IS BASED ON AN ACTUAL INSTRUMENT SURVEY AND ON PLANS AND DEEDS OF RECORD AND THAT THE PLAN WAS PREPARED PURSUANT TO THE TECHNICAL STANDARDS OF 250 CMR 6.00.

JULY 17, 1998

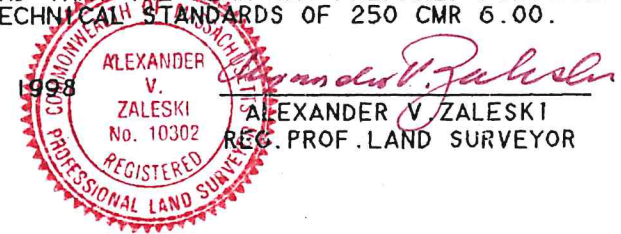

ALEXANDER V. ZALESKI  
REG. PROF. LAND SURVEYOR