
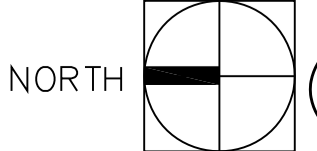


**2** EXISTING SECOND FLOOR LAYOUT NOT IN SCOPE  
SCALE: 3/16" = 1'-0"

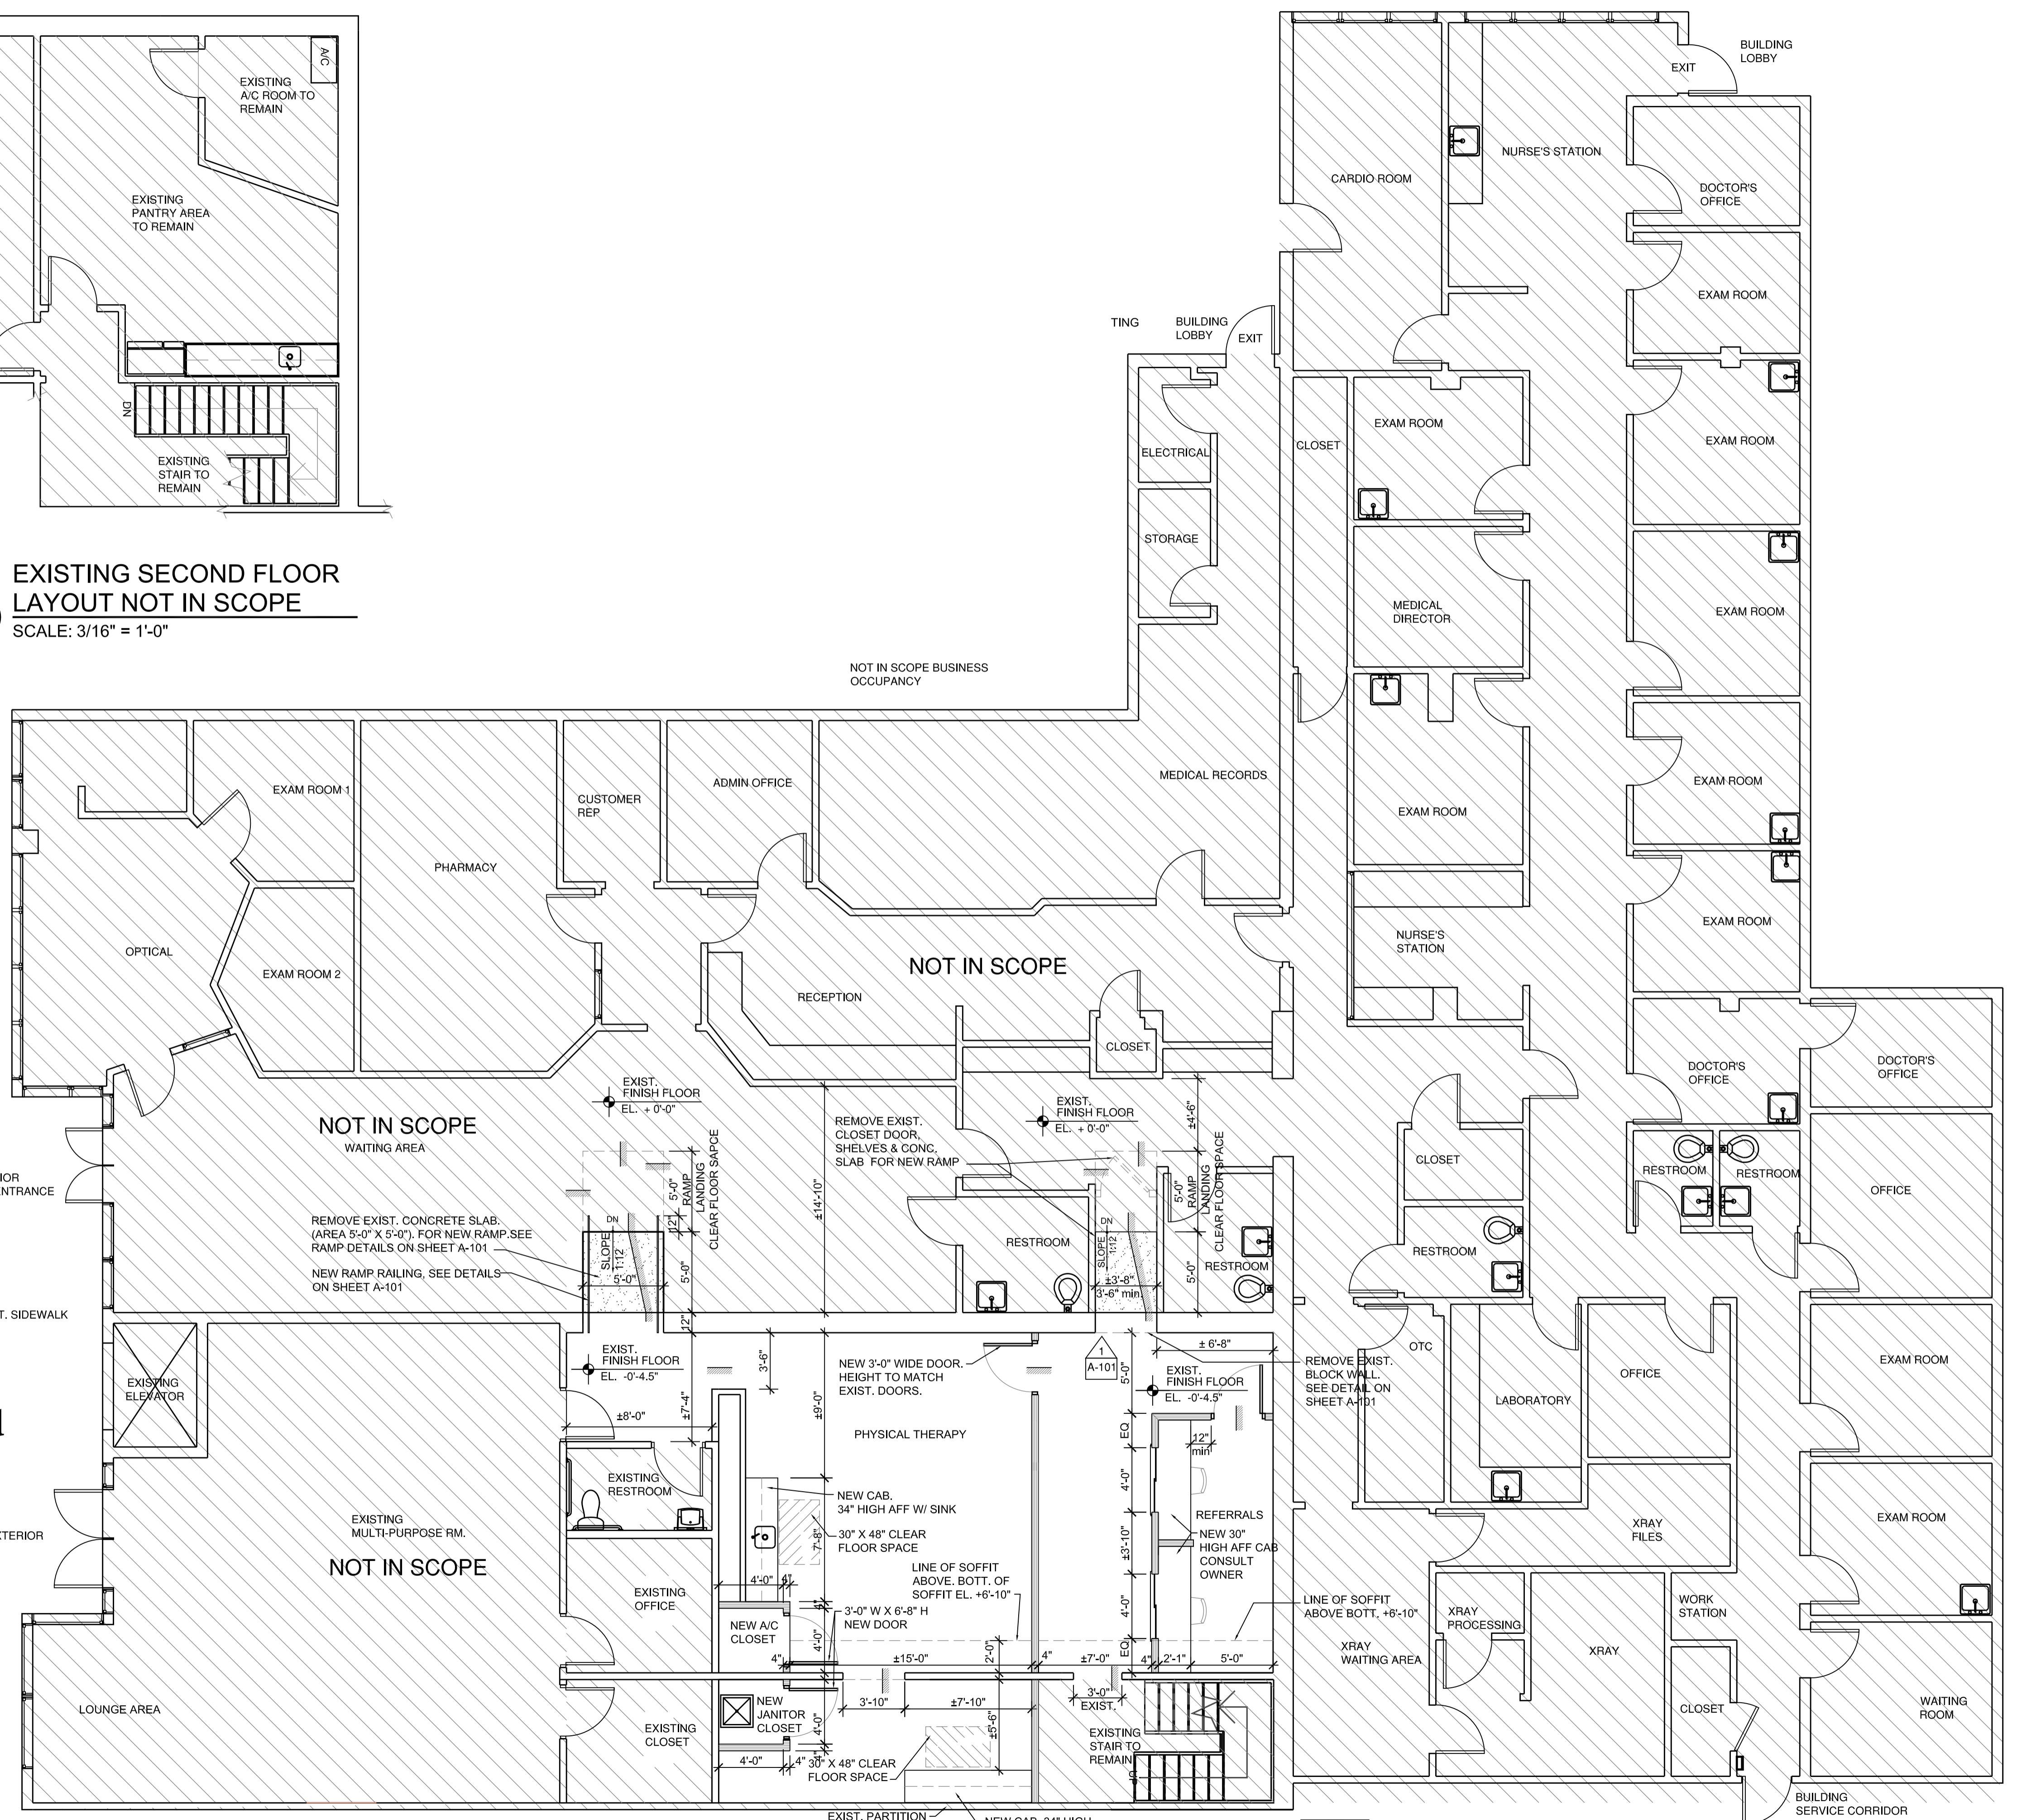

**1** GROUND FLOOR LAYOUT  
SCALE: 3/16" = 1'-0"

Images shown are for illustrative purposes only and not to be relied on.