


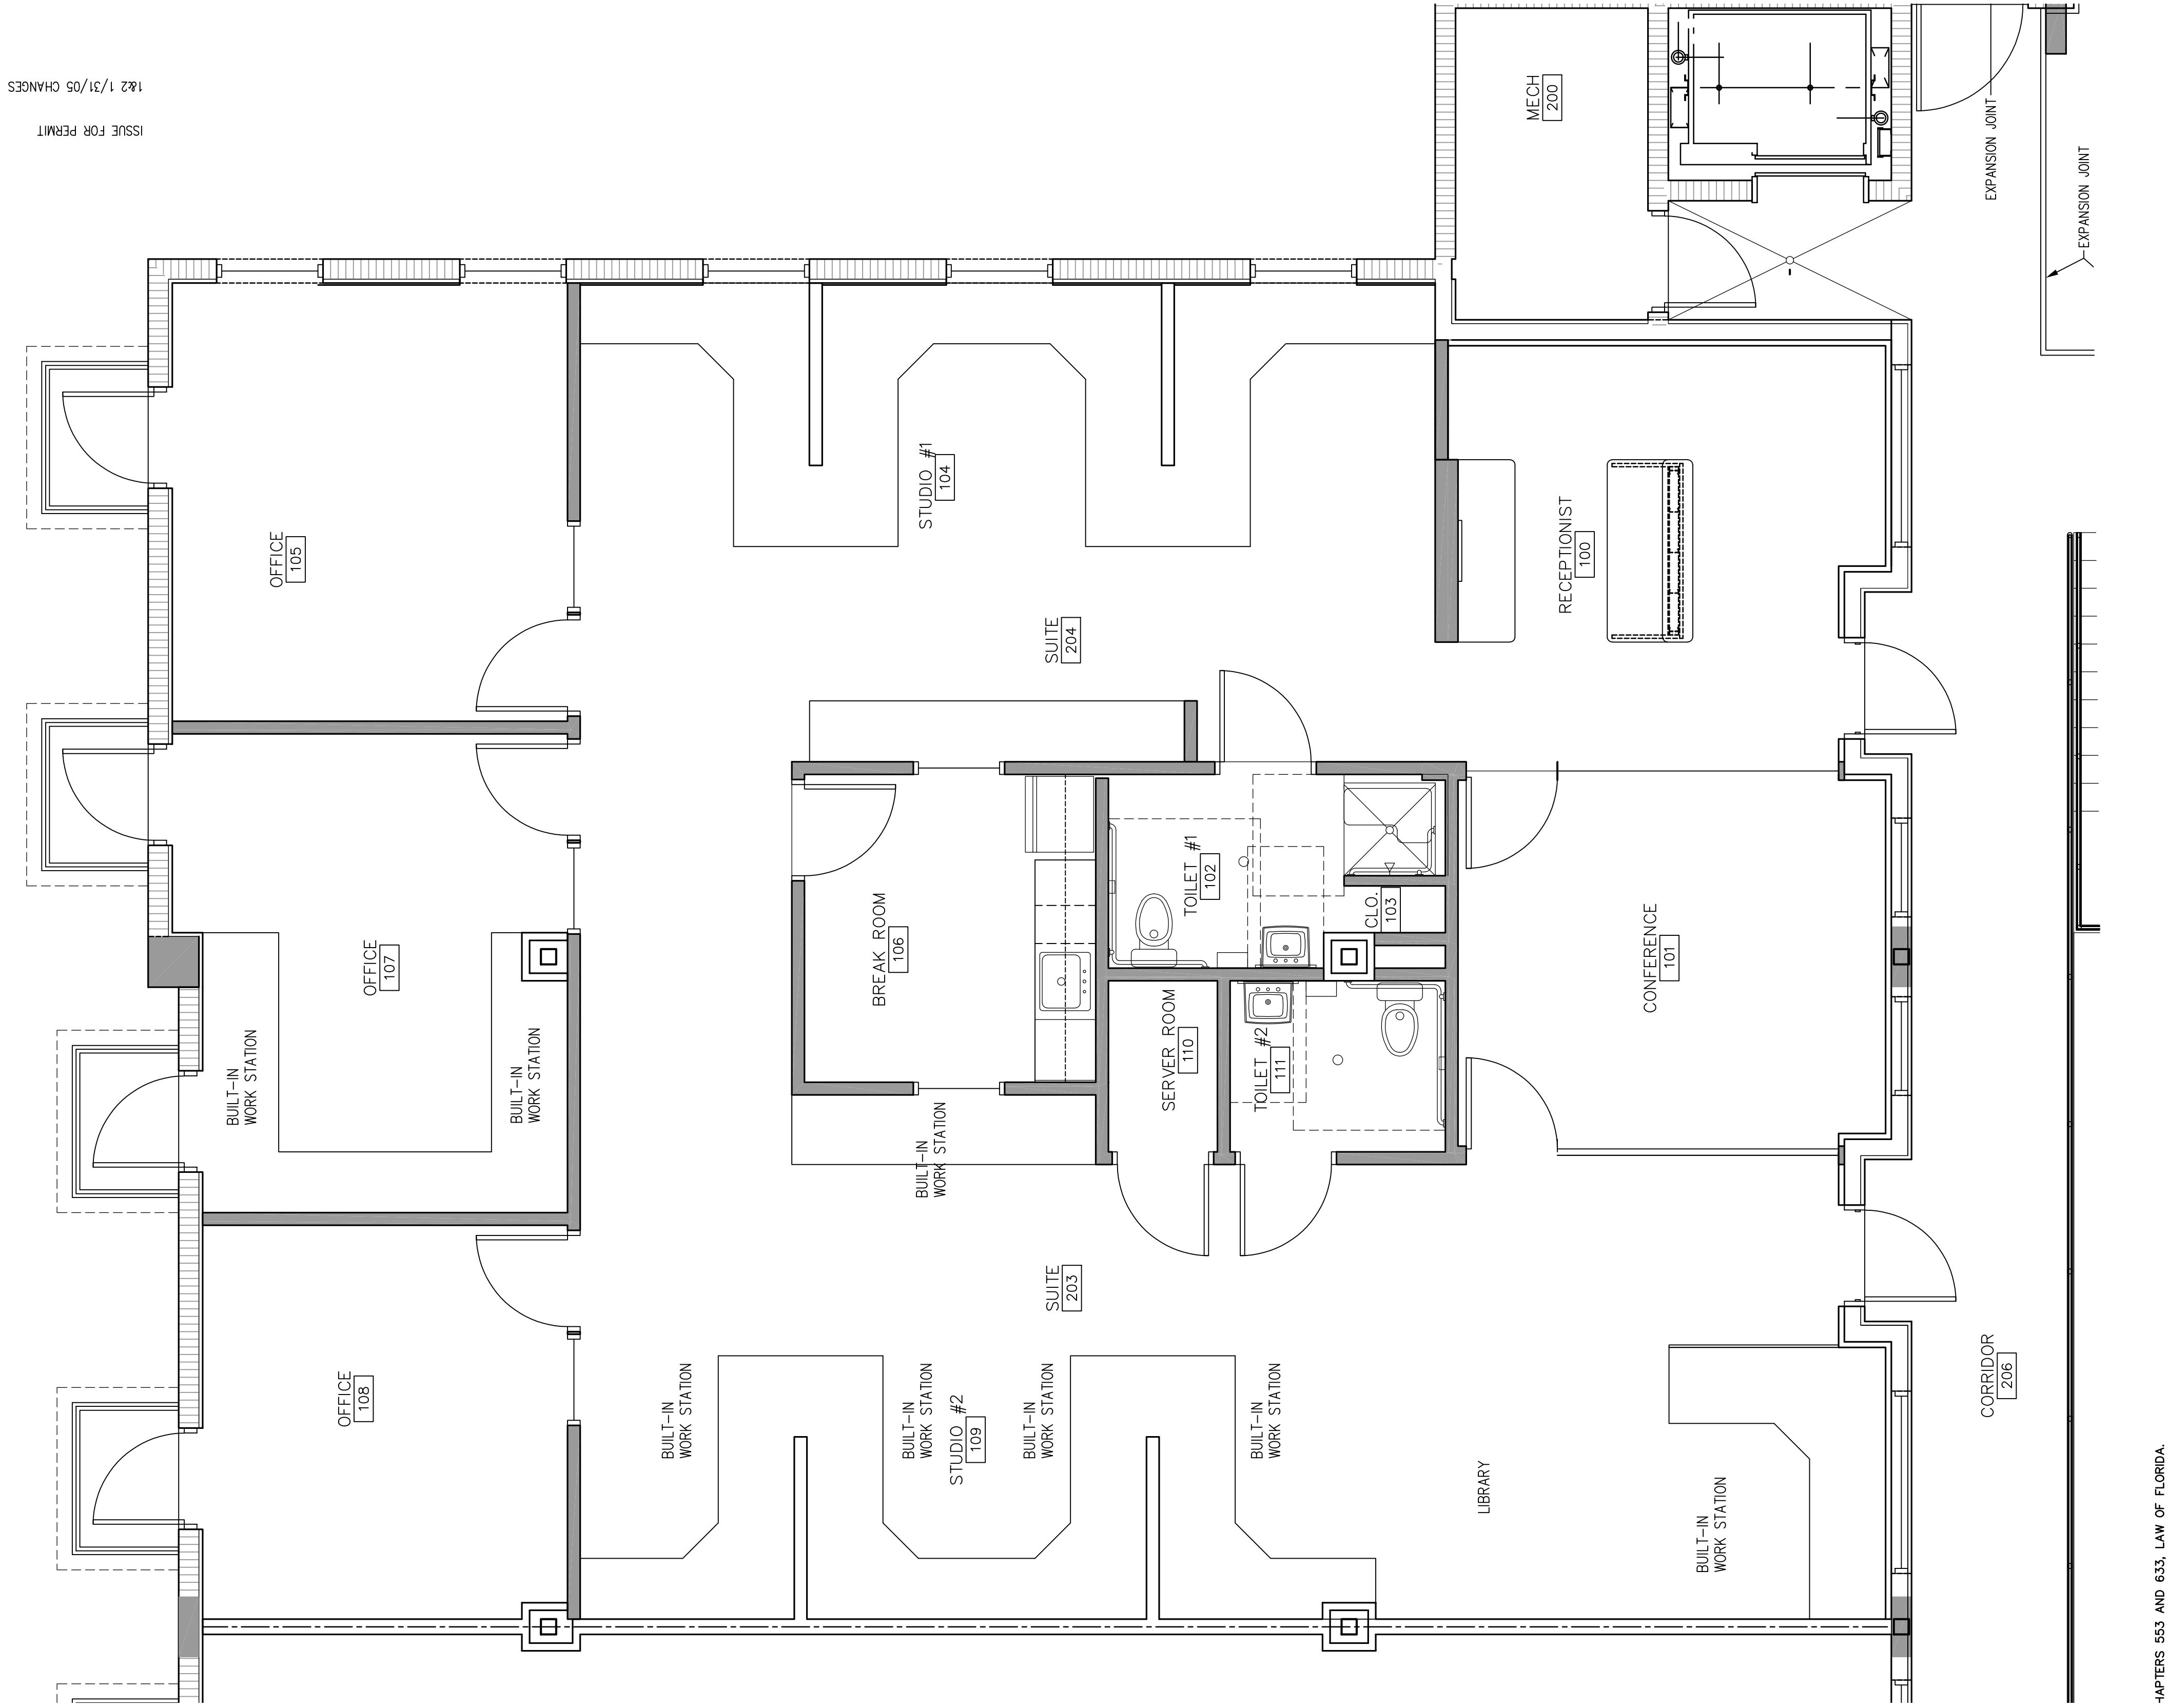

1&2 1/31/05 CHANGES
ISSUE FOR PERMIT