

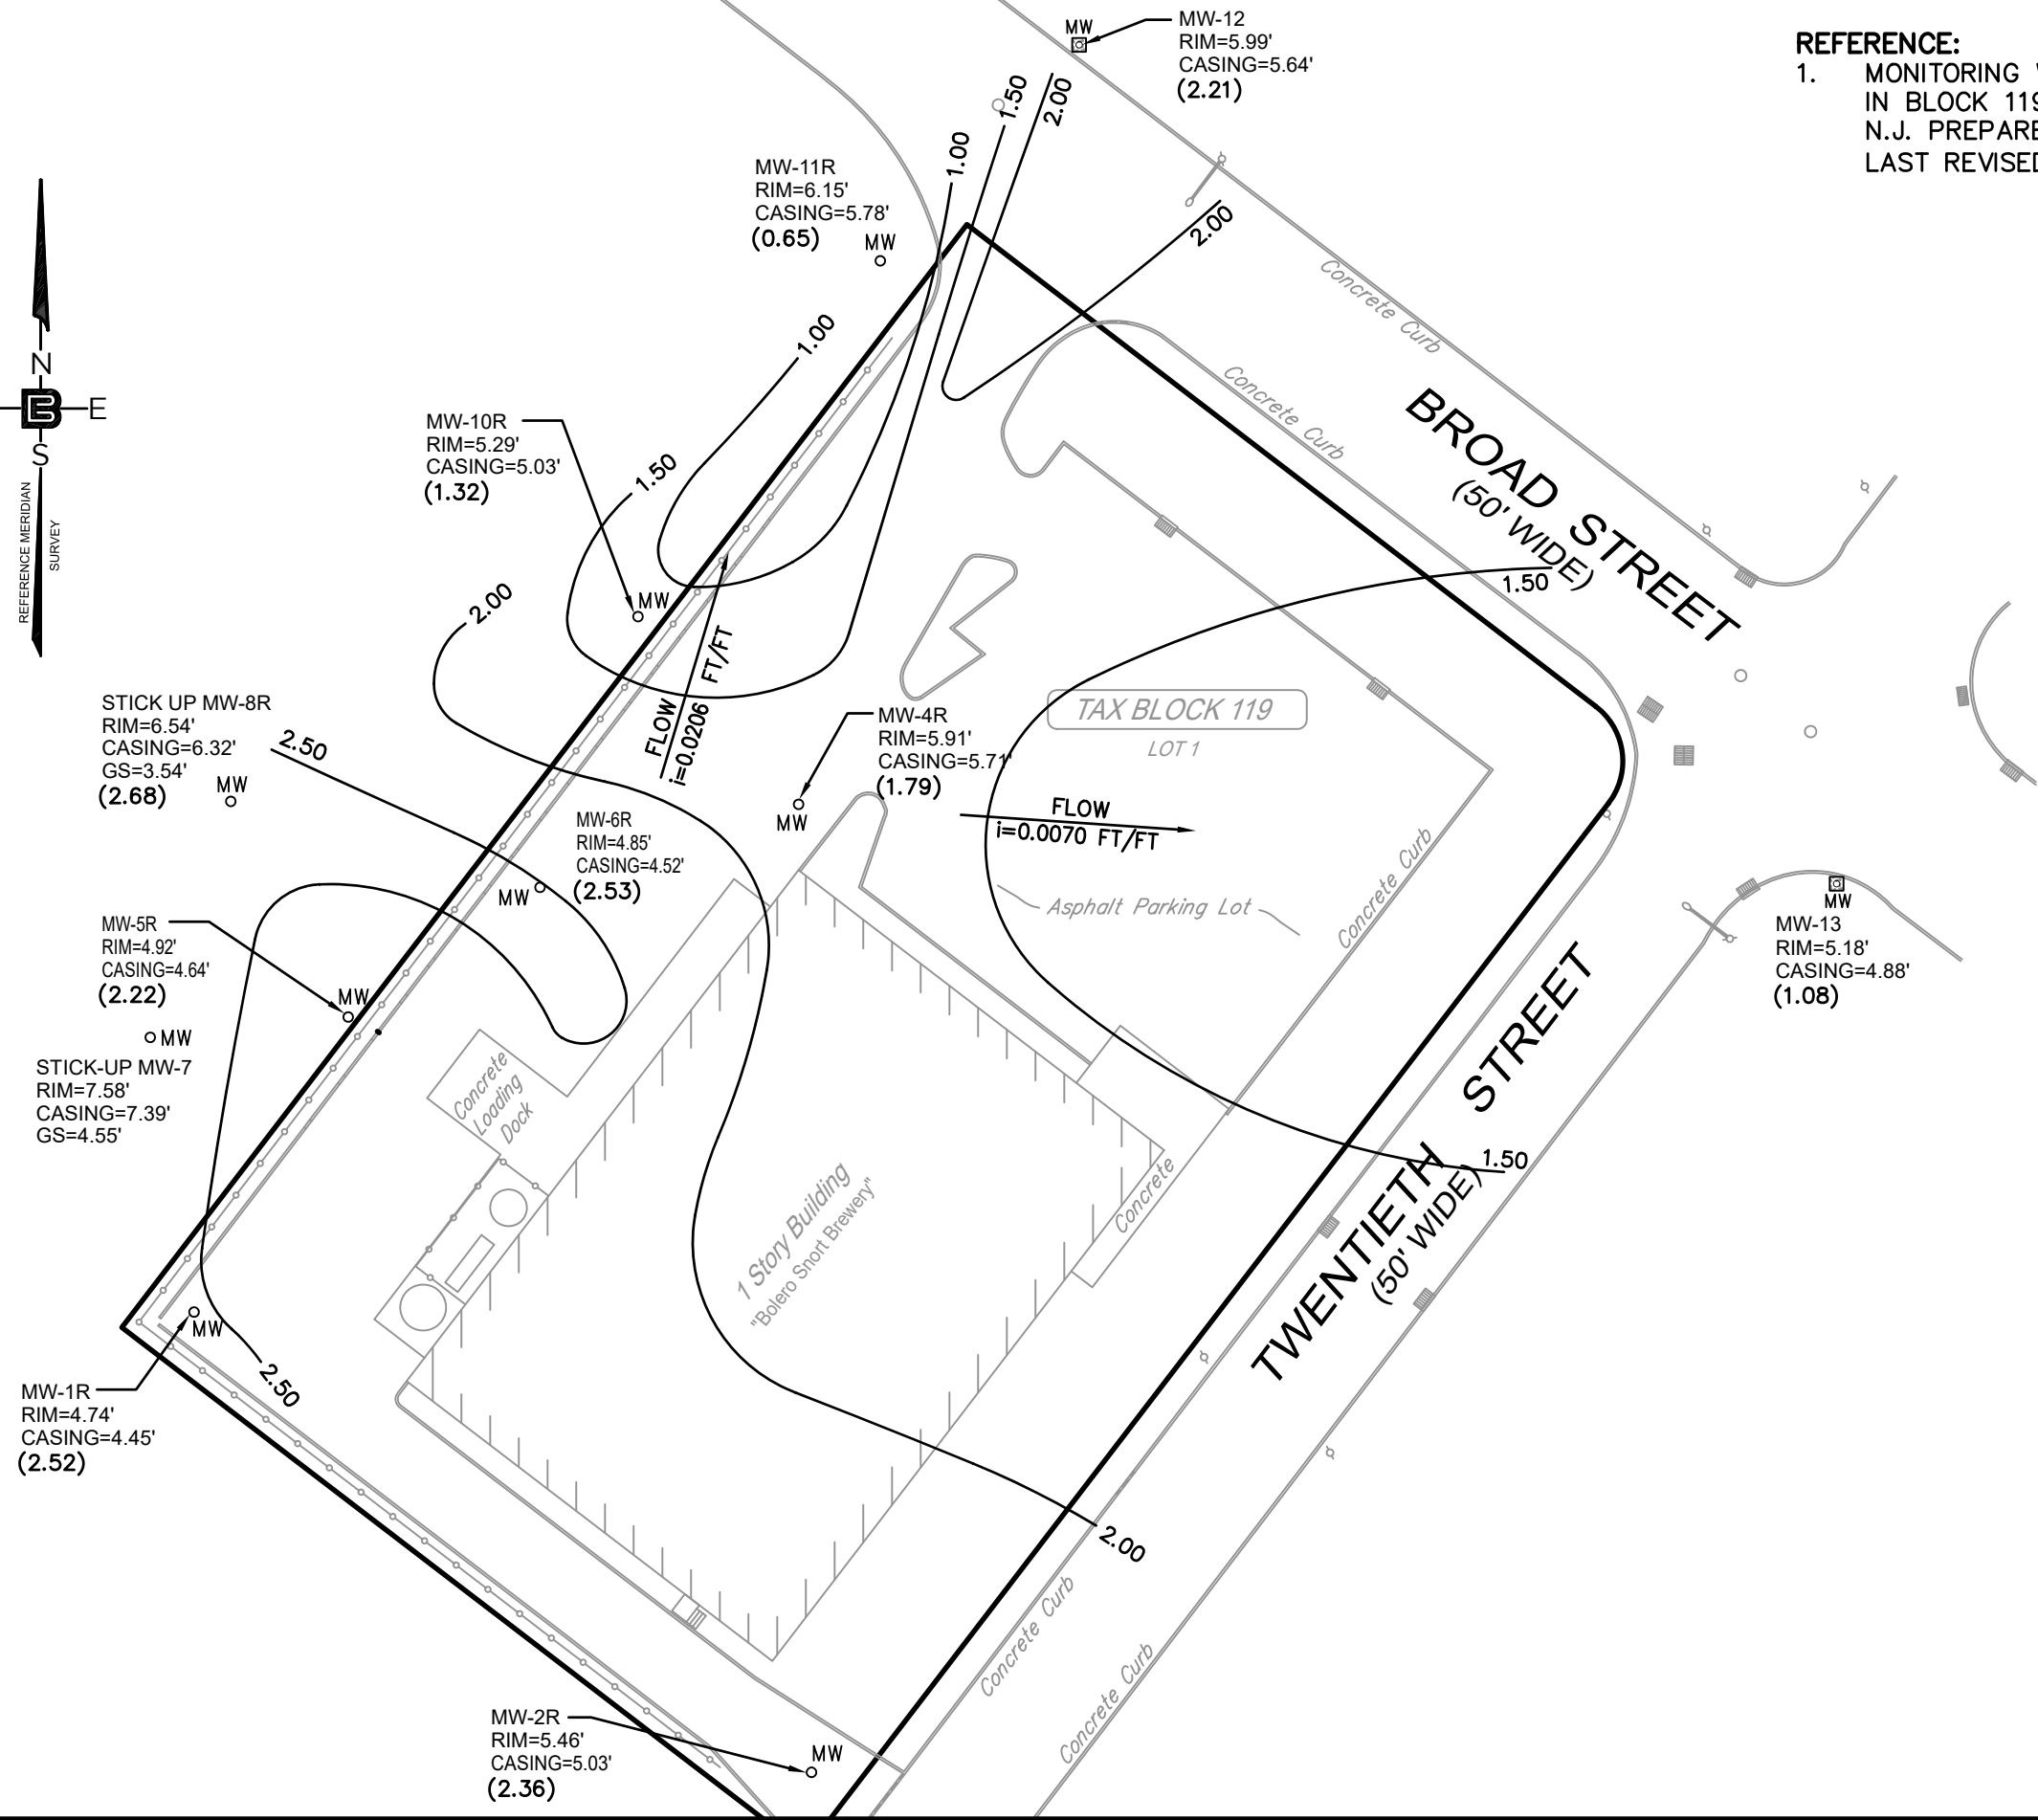


© Petrosence, Inc. P:\Petro CAD\PS1225H Carlstadt\PS1225H - GW CONTOUR MAP 4-28-25.dwg Jun 04, 2025 - 10:23am jschumacher

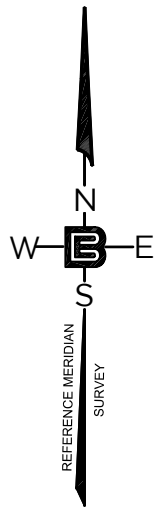

REFERENCE:
1. MONITORING WELL SURVEY OF 316 TWENTIETH STREET, LOT 1
IN BLOCK 119, BOROUGH OF CARLSTADT, COUNTY OF BERGEN,
N.J. PREPARED BY BERTIN ENGINEERING DATED MARCH 05, 2020,
LAST REVISED ON 01/18/2021.

LEGEND
MW — MONITORING WELL

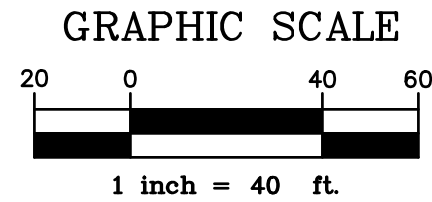

GROUND WATER CONTOUR MAP 4-28-25			
FORMER ELECTROMEK COMPANY			
BOLERO SNORT BREWERY 316 20th STREET CARLSTADT, BERGEN COUNTY, NEW JERSEY			
		PETROSCIENCE, INC. 66 GLEN AVENUE, GLEN ROCK, N.J. (201) 444-9784 07452	
6-3-25	SCALE: 1"=40'	DRN BY: J.A.S.	FIGURE PROJ. No.: PS1225H