


CARLSON P:/LAND PROJECTS 2004/24574/DWG/24574.DWG/(CHH)

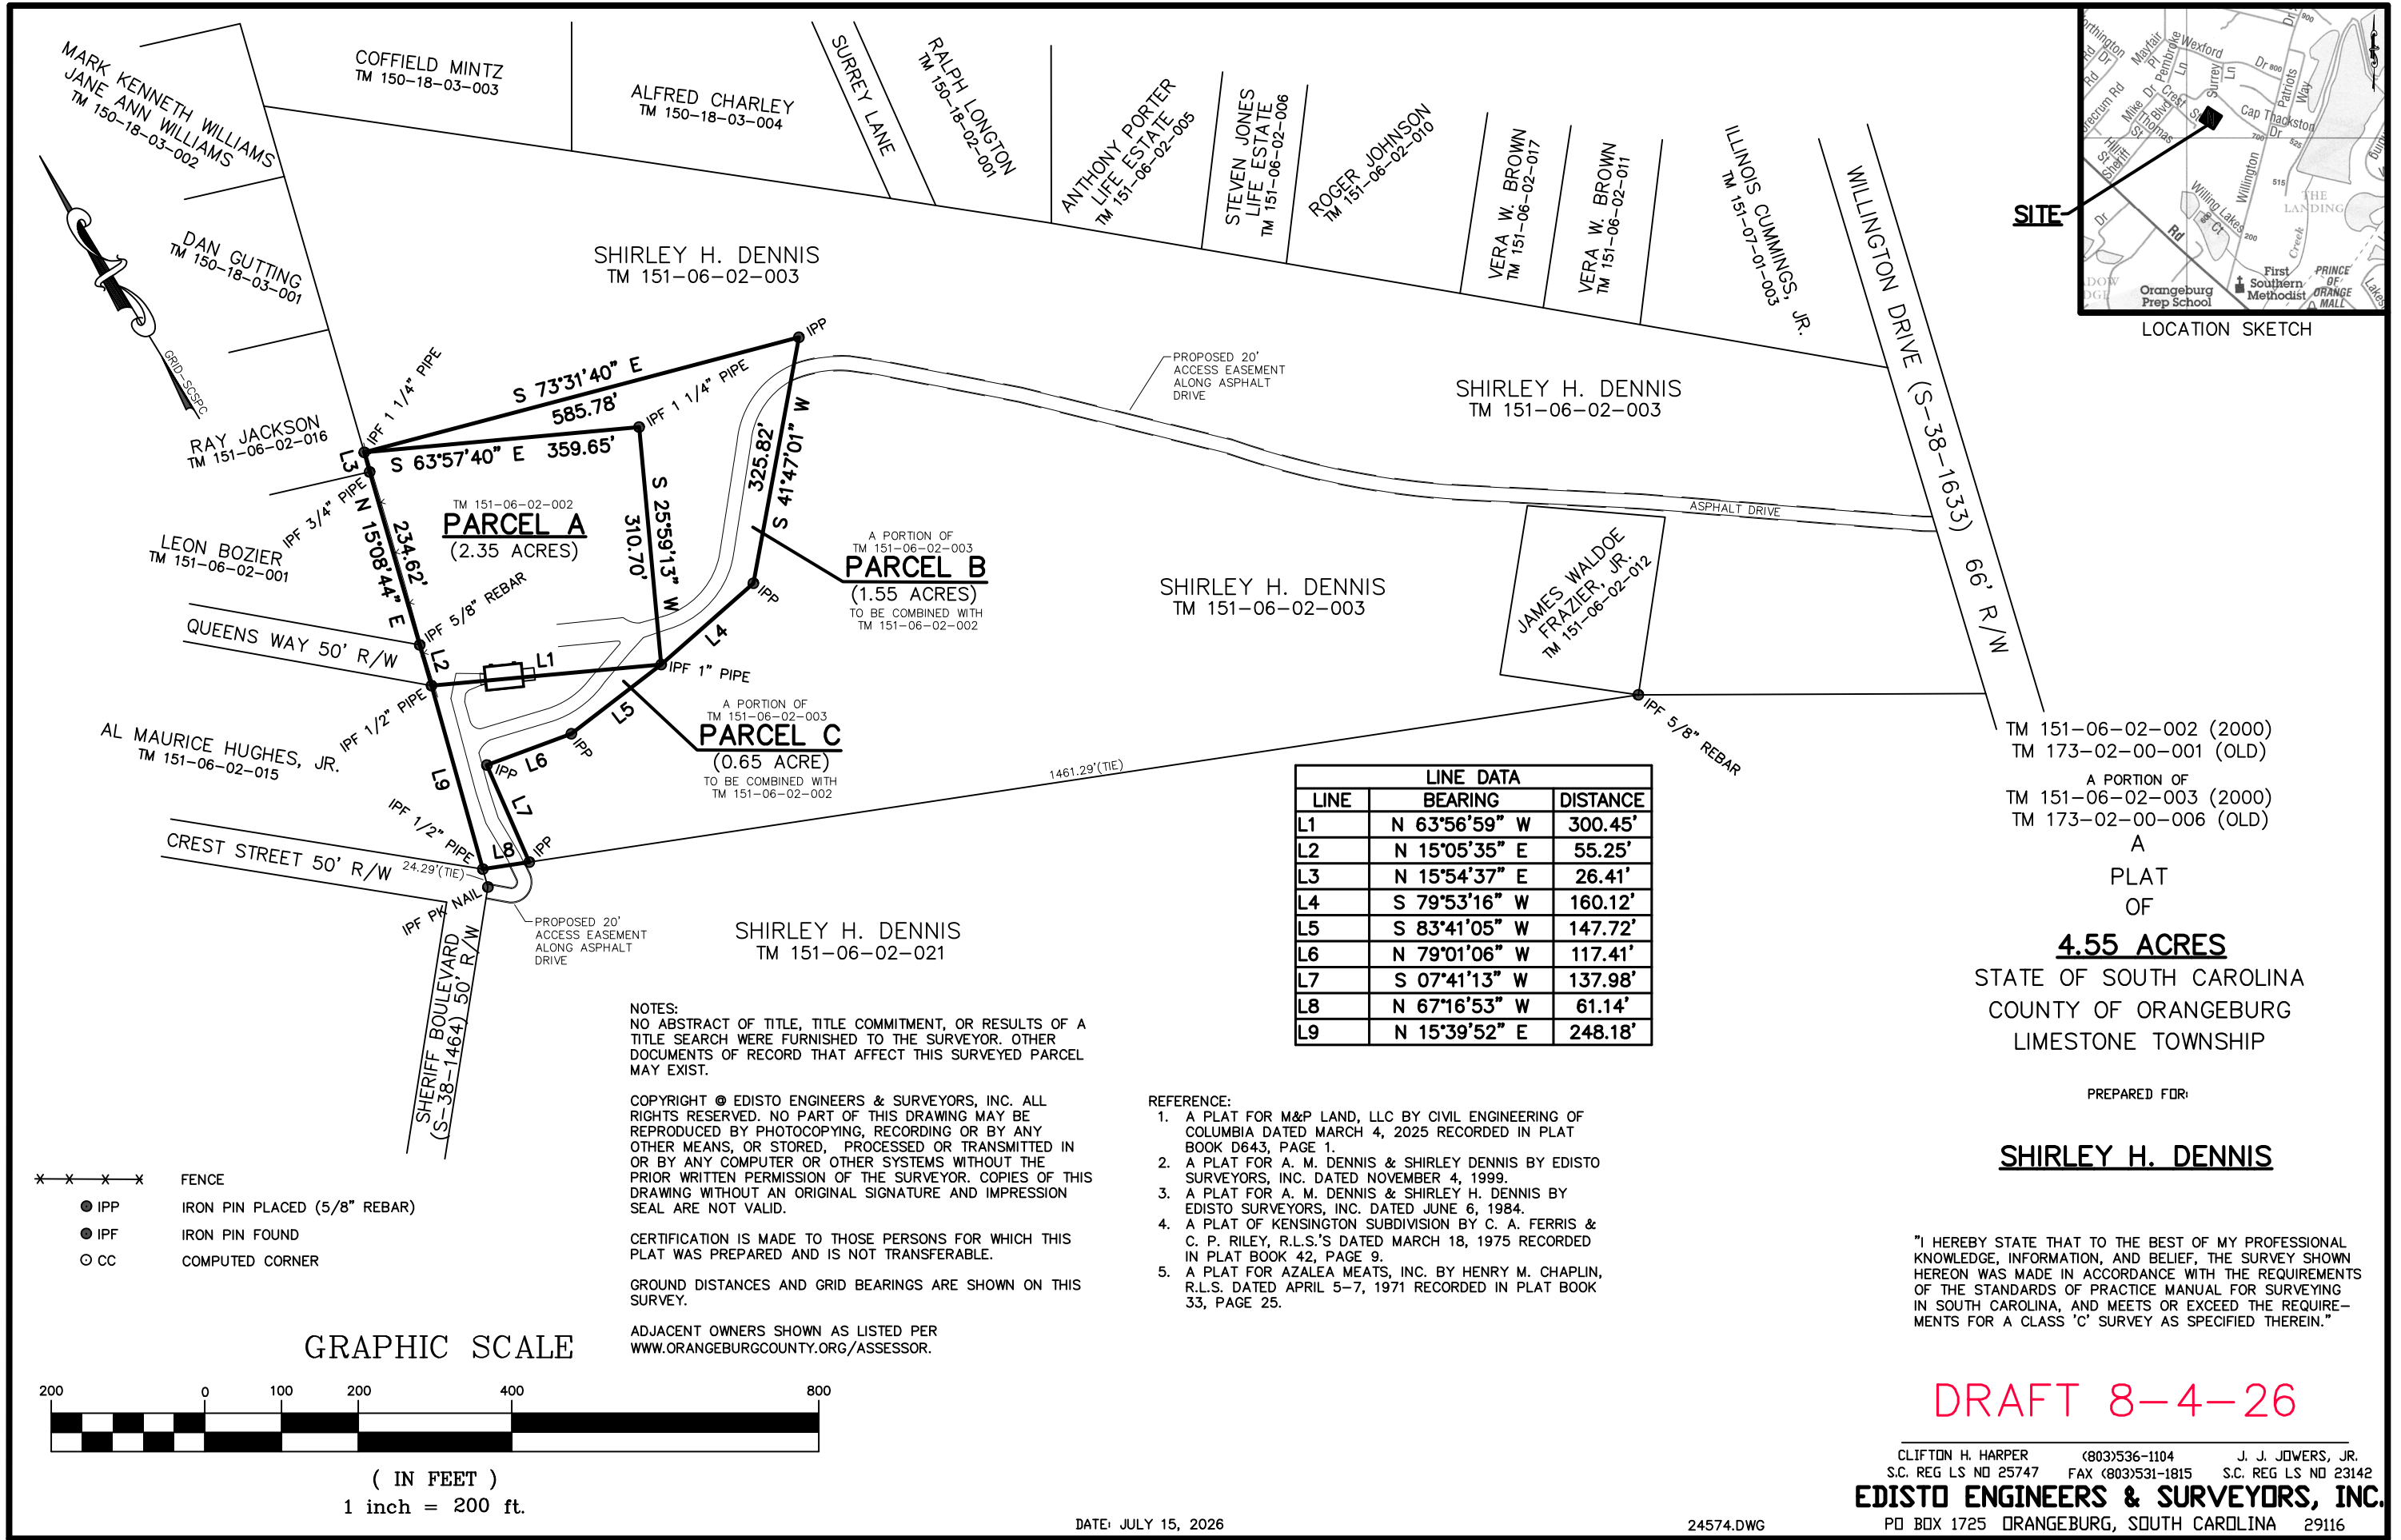

SITE

LOCATION SKETCH

SHIRLEY H. DENNIS
TM 151-06-02-003

SHIRLEY H. DENNIS
TM 151-06-02-003

SHIRLEY H. DENNIS
TM 151-06-02-021

TM 151-06-02-002 (2000)
TM 173-02-00-001 (OLD)

A PORTION OF
TM 151-06-02-003 (2000)
TM 173-02-00-006 (OLD)

A
PLAT
OF

4.55 ACRES

STATE OF SOUTH CAROLINA
COUNTY OF ORANGEBURG
LIMESTONE TOWNSHIP

PREPARED FOR:

SHIRLEY H. DENNIS

"I HEREBY STATE THAT TO THE BEST OF MY PROFESSIONAL KNOWLEDGE, INFORMATION, AND BELIEF, THE SURVEY SHOWN HEREON WAS MADE IN ACCORDANCE WITH THE REQUIREMENTS OF THE STANDARDS OF PRACTICE MANUAL FOR SURVEYING IN SOUTH CAROLINA, AND MEETS OR EXCEEDS THE REQUIREMENTS FOR A CLASS 'C' SURVEY AS SPECIFIED THEREIN."

DRAFT 8-4-26

CLIFTON H. HARPER (803)536-1104 J. J. JOWERS, JR.
S.C. REG. LS. NO. 25747 FAX (803)531-1815 S.C. REG. LS. NO. 23142
EDISTO ENGINEERS & SURVEYORS, INC.
PO BOX 1725 ORANGEBURG, SOUTH CAROLINA 29116