

LOCATION:
JERSEY CITY
 JERSEY CITY, NJ 07310





 PROJECT TITLE: **PLANET FITNESS**

NO.	DESCRIPTION	DATE
1	ISSUED FOR PERMITS	08/14/19
2	ISSUED FOR PERMITS	08/14/19
PROJECT: PLANET FITNESS
 DRAWING TITLE: **SCOPE OF WORK / LOCATION PLAN / ELEVATION**
 DATE: 08/14/19

SCALE: 1/8" = 1'-0"

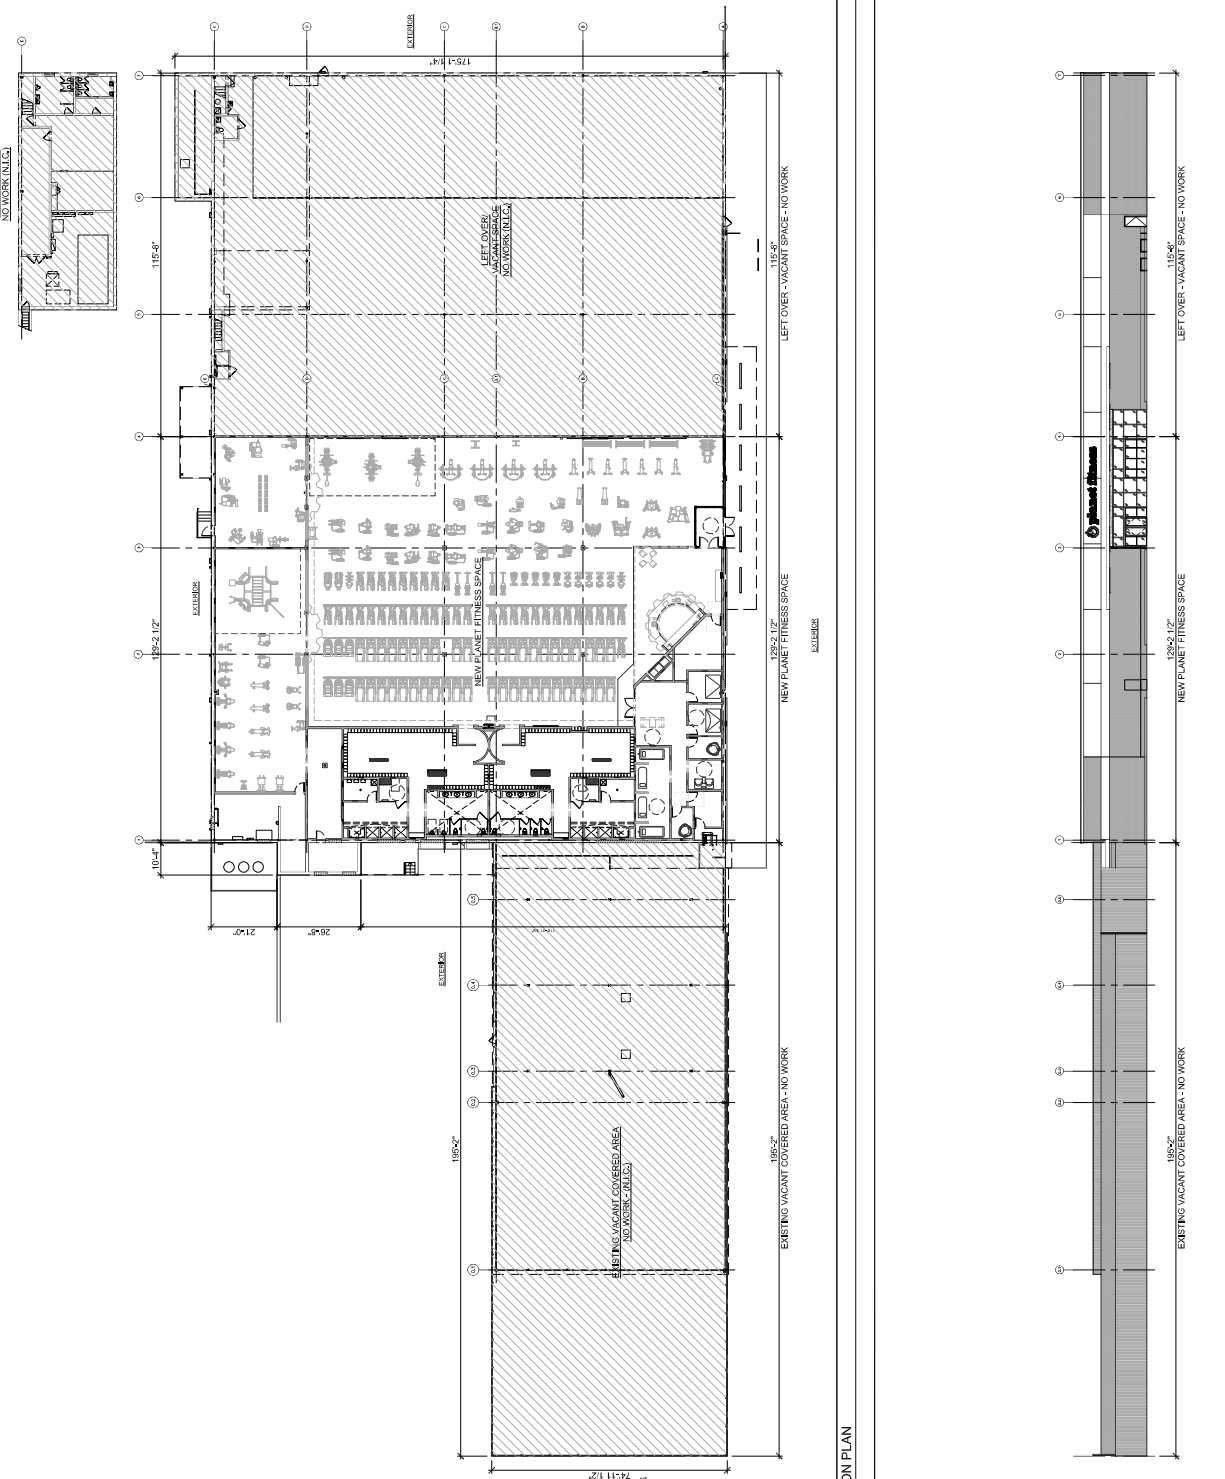

1 SCOPE OF WORK - LOCATION PLAN
 1/8" = 1'-0"

2 SCOPE OF WORK - LOCATION ELEVATION
 1/8" = 1'-0"

T-100A