




| |
|---|
| 1 |
| 2 |
| 3 |
| 4 |
| 5 |
| 6 |
| 7 |

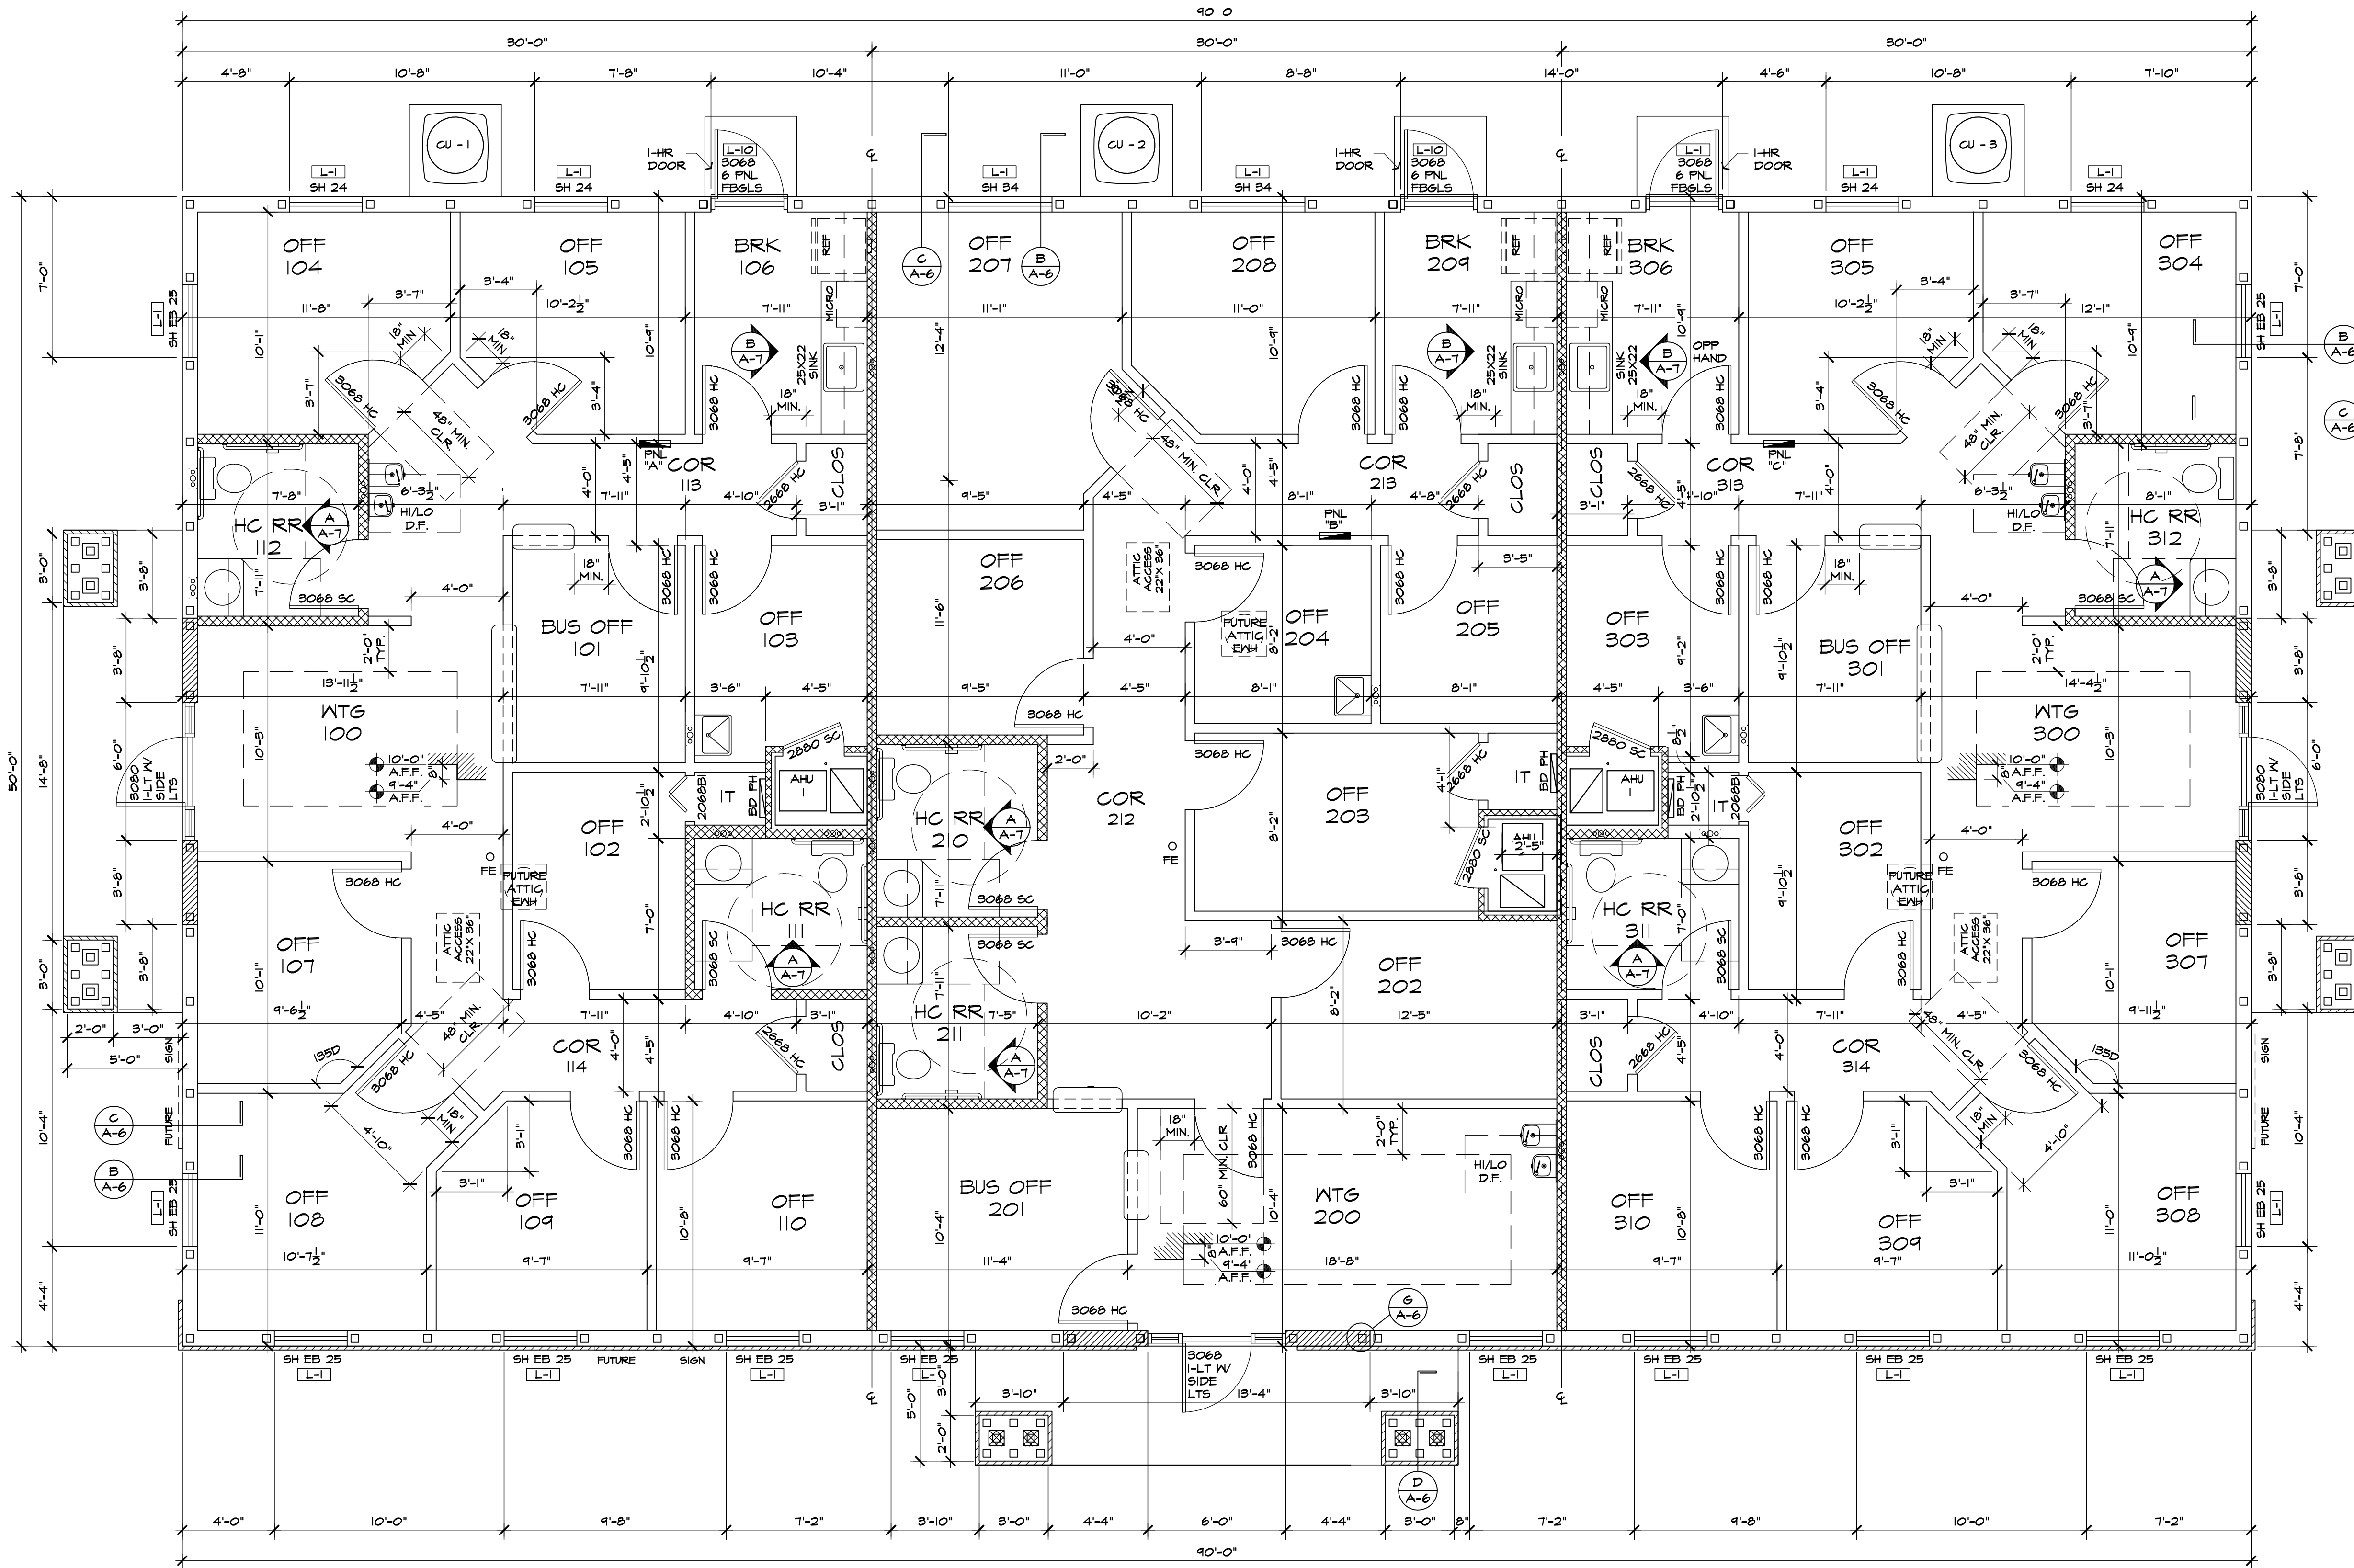

FLOOR PLAN
1/4" = 1'-0"

