


PLAT RECORDED IN VOLUME 254-A, PAGE 31, GALVESTON COUNTY MAP RECORDS.
 THIS TRACT DOES NOT LIE IN THE 100 YEAR FLOOD PLAIN ACCORDING TO FEMA MAP NO. 48167C0063G DATED 8/15/19. ZONE SHADED X.
 THIS SURVEY SUBJECT TO ANY FACTS THAT MAY BE DISCLOSED BY A FULL AND ACCURATE TITLE SEARCH.

BAYSHORE FRIENDS CHURCH

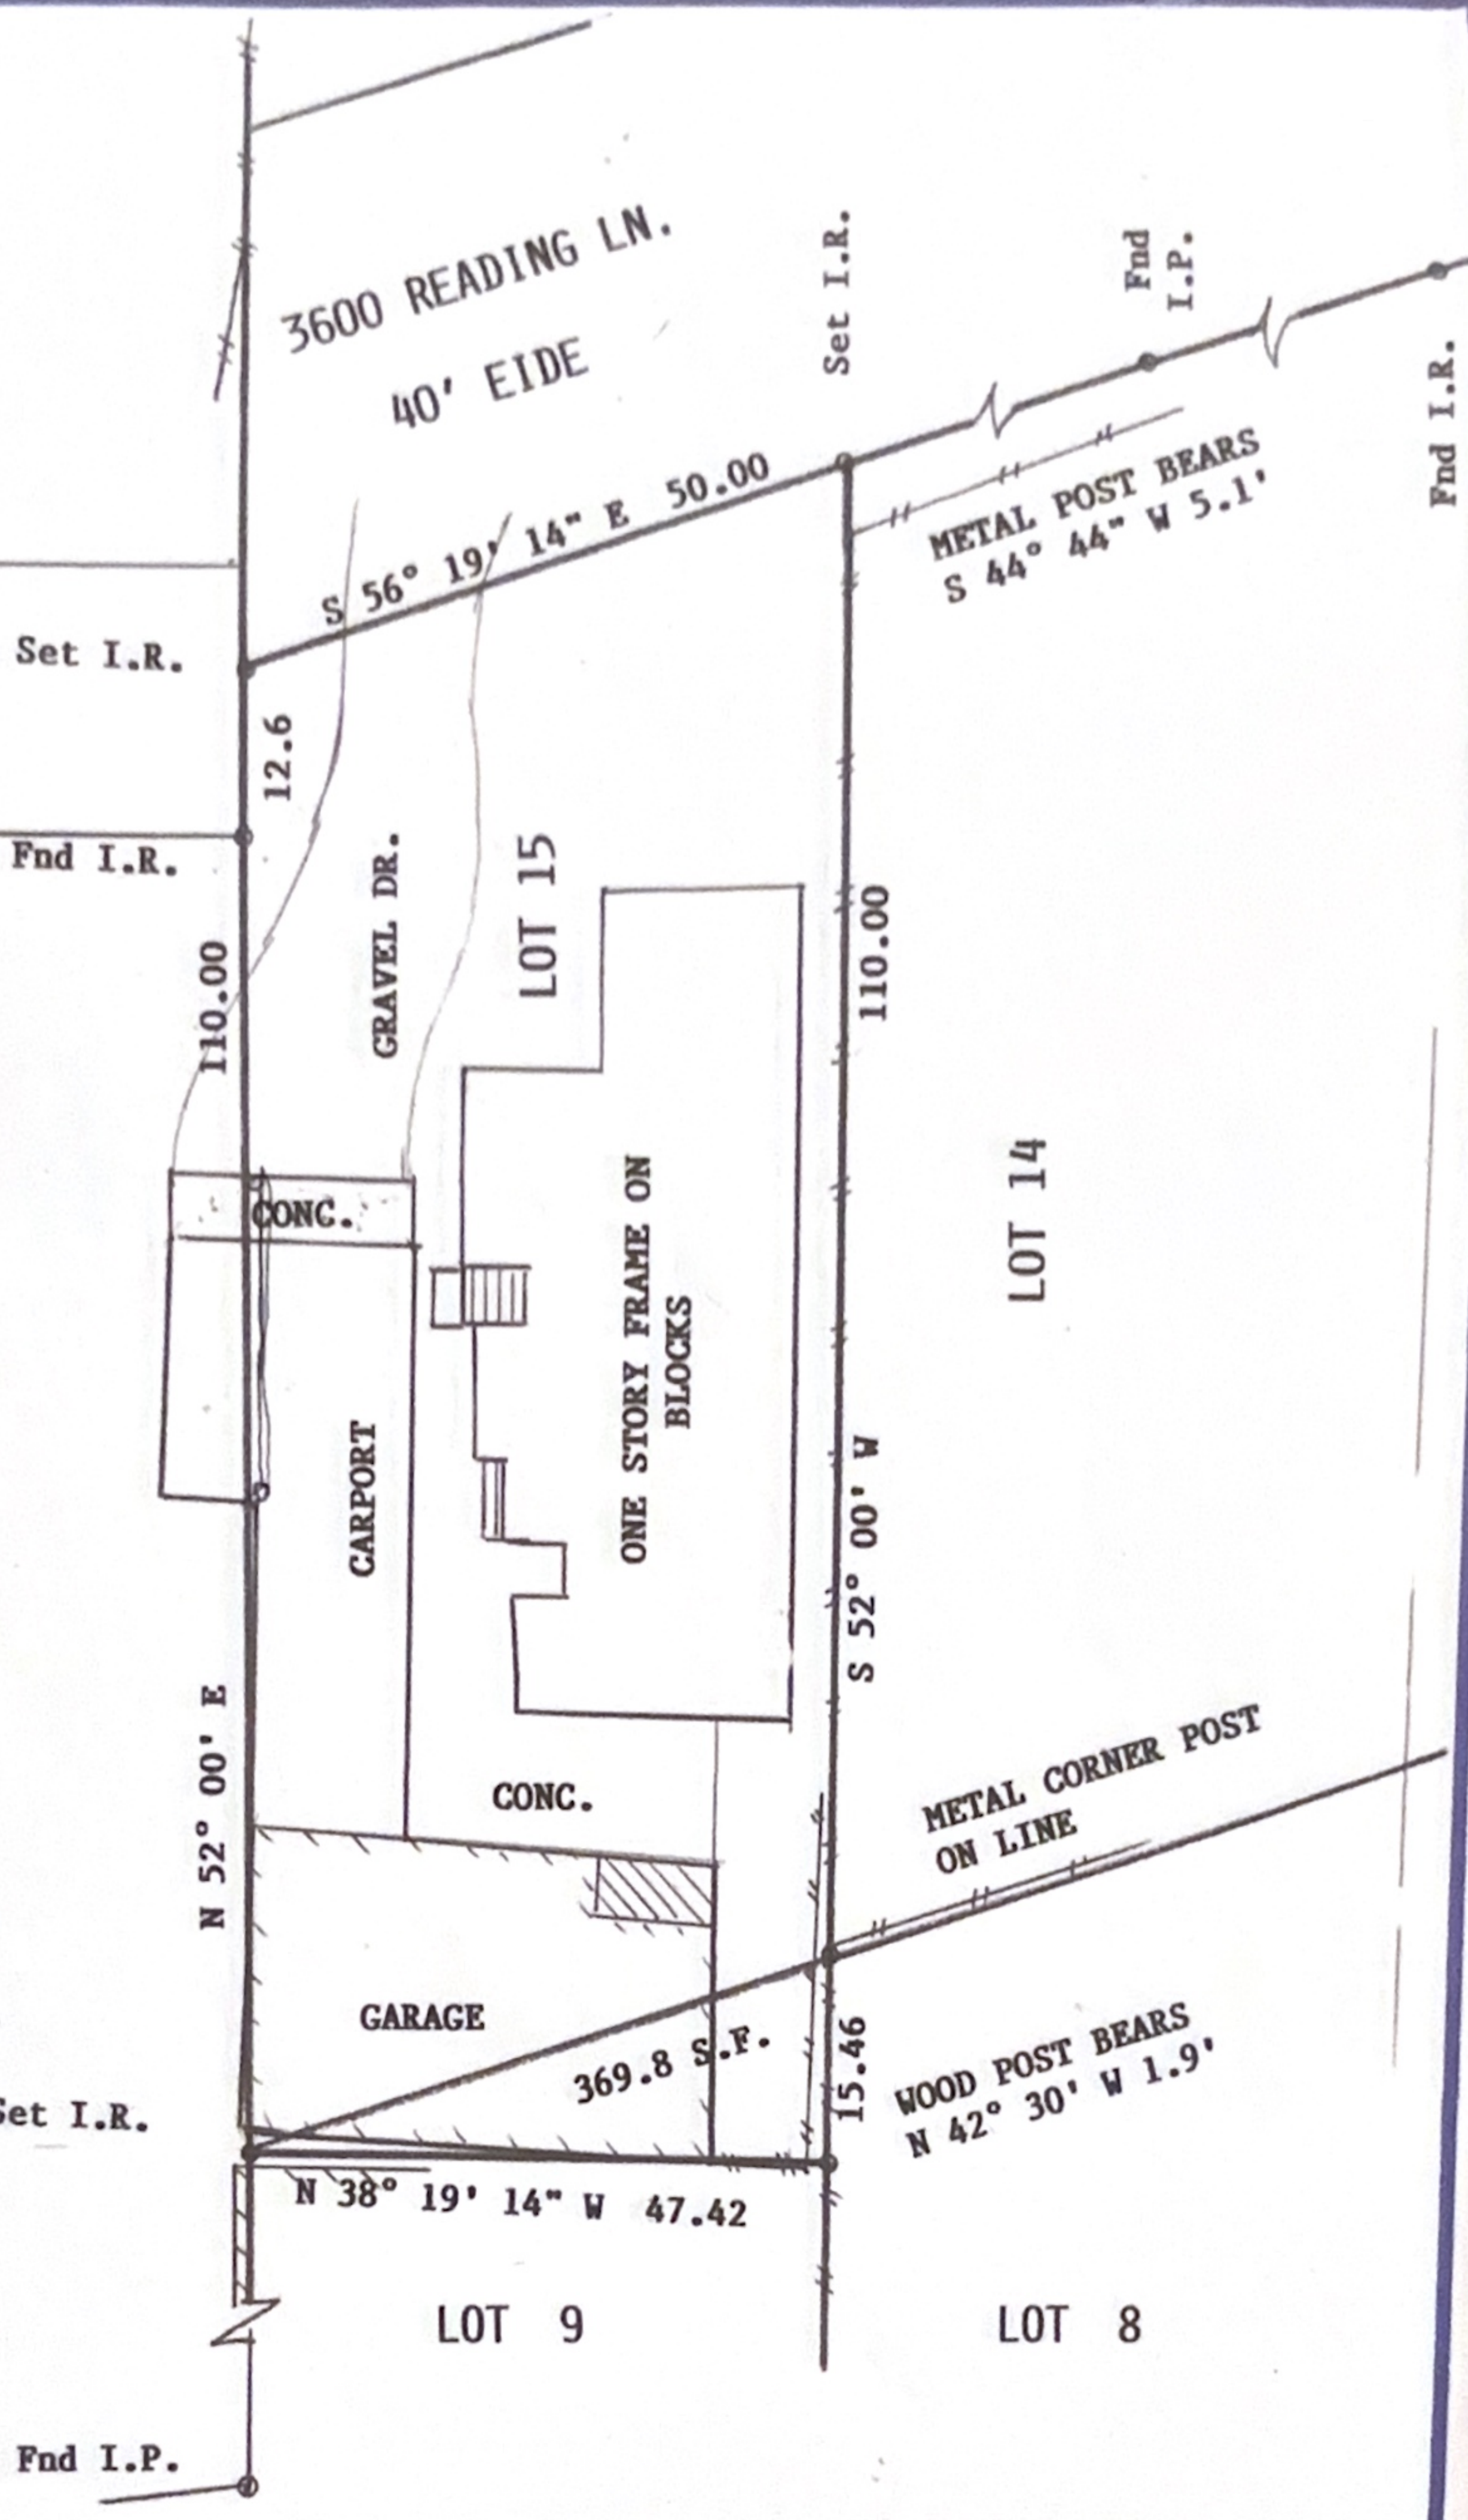

SURVEY OF LOT 15, BLOCK 3, J. M. GORDY SUBDIVISION AND
 ADJOINING 369.8 S.F. TRACT OUT OF LOT 9, BLOCK 3, GALVESTON COUNTY,
 TEXAS

SCALE: 1"=20'
 DATE: 8/17/21
 REVISED:
 SURVEY BY: B.L.S.
 DRAWN BY: B.L.S.
 FOR: KARA & DAVID
 NEWMAN
 PURCHASER: 269

THIS PLAT IS AN ACCURATE REPRESENTATION OF THAT
 SURVEY MADE ON THE GROUND UNDER MY SUPERVISION.
 THERE ARE NO APPARENT ENCROACHMENTS OR CONFLICTS
 ACROSS PROPERTY LINES AT THE TIME OF THIS SURVEY,
 EXCEPT AS SHOWN HEREON.



JOB NO:
 FIRM 10193000
 billyshanks81@gmail.com
 BILLY L. SHANKS
 4902 CAROLINE ST., SEABROOK, TX. 77586
 281-808-4789
 FAX 281-942-9009