


A BOUNDARY SURVEY

LEGEND

- ⊙ SET 5/8" IRON ROD & CAP
LICENSED BUSINESS # 6427
- SET 5/8" IRON ROD & CAP
STARNES & ASSOCIATES
- ⊕ POWER POLE
- ⊙ LIGHT POLE
- ⊞ CONCRETE POWER POLE
- OVERHEAD LINES
- ⊞ WATER METER
- ⊞ WATER VALVE
- ⊞ FIRE HYDRANT
- ⊞ SANITARY MANHOLE
- ⊞ UNITED TELEPHONE RISER
- (TYP) TYPICAL
- CONC. CONCRETE
- (P) PLAT
- (M) MEASURED


LEGAL DESCRIPTION

LOTS 1 THROUGH 26, BLOCK K, PINEHURST PARK, ACCORDING TO THE PLAT THEREOF, AS RECORDED IN PLAT BOOK 5, PAGE 16 OF THE PUBLIC RECORDS OF LEE COUNTY, FLORIDA.

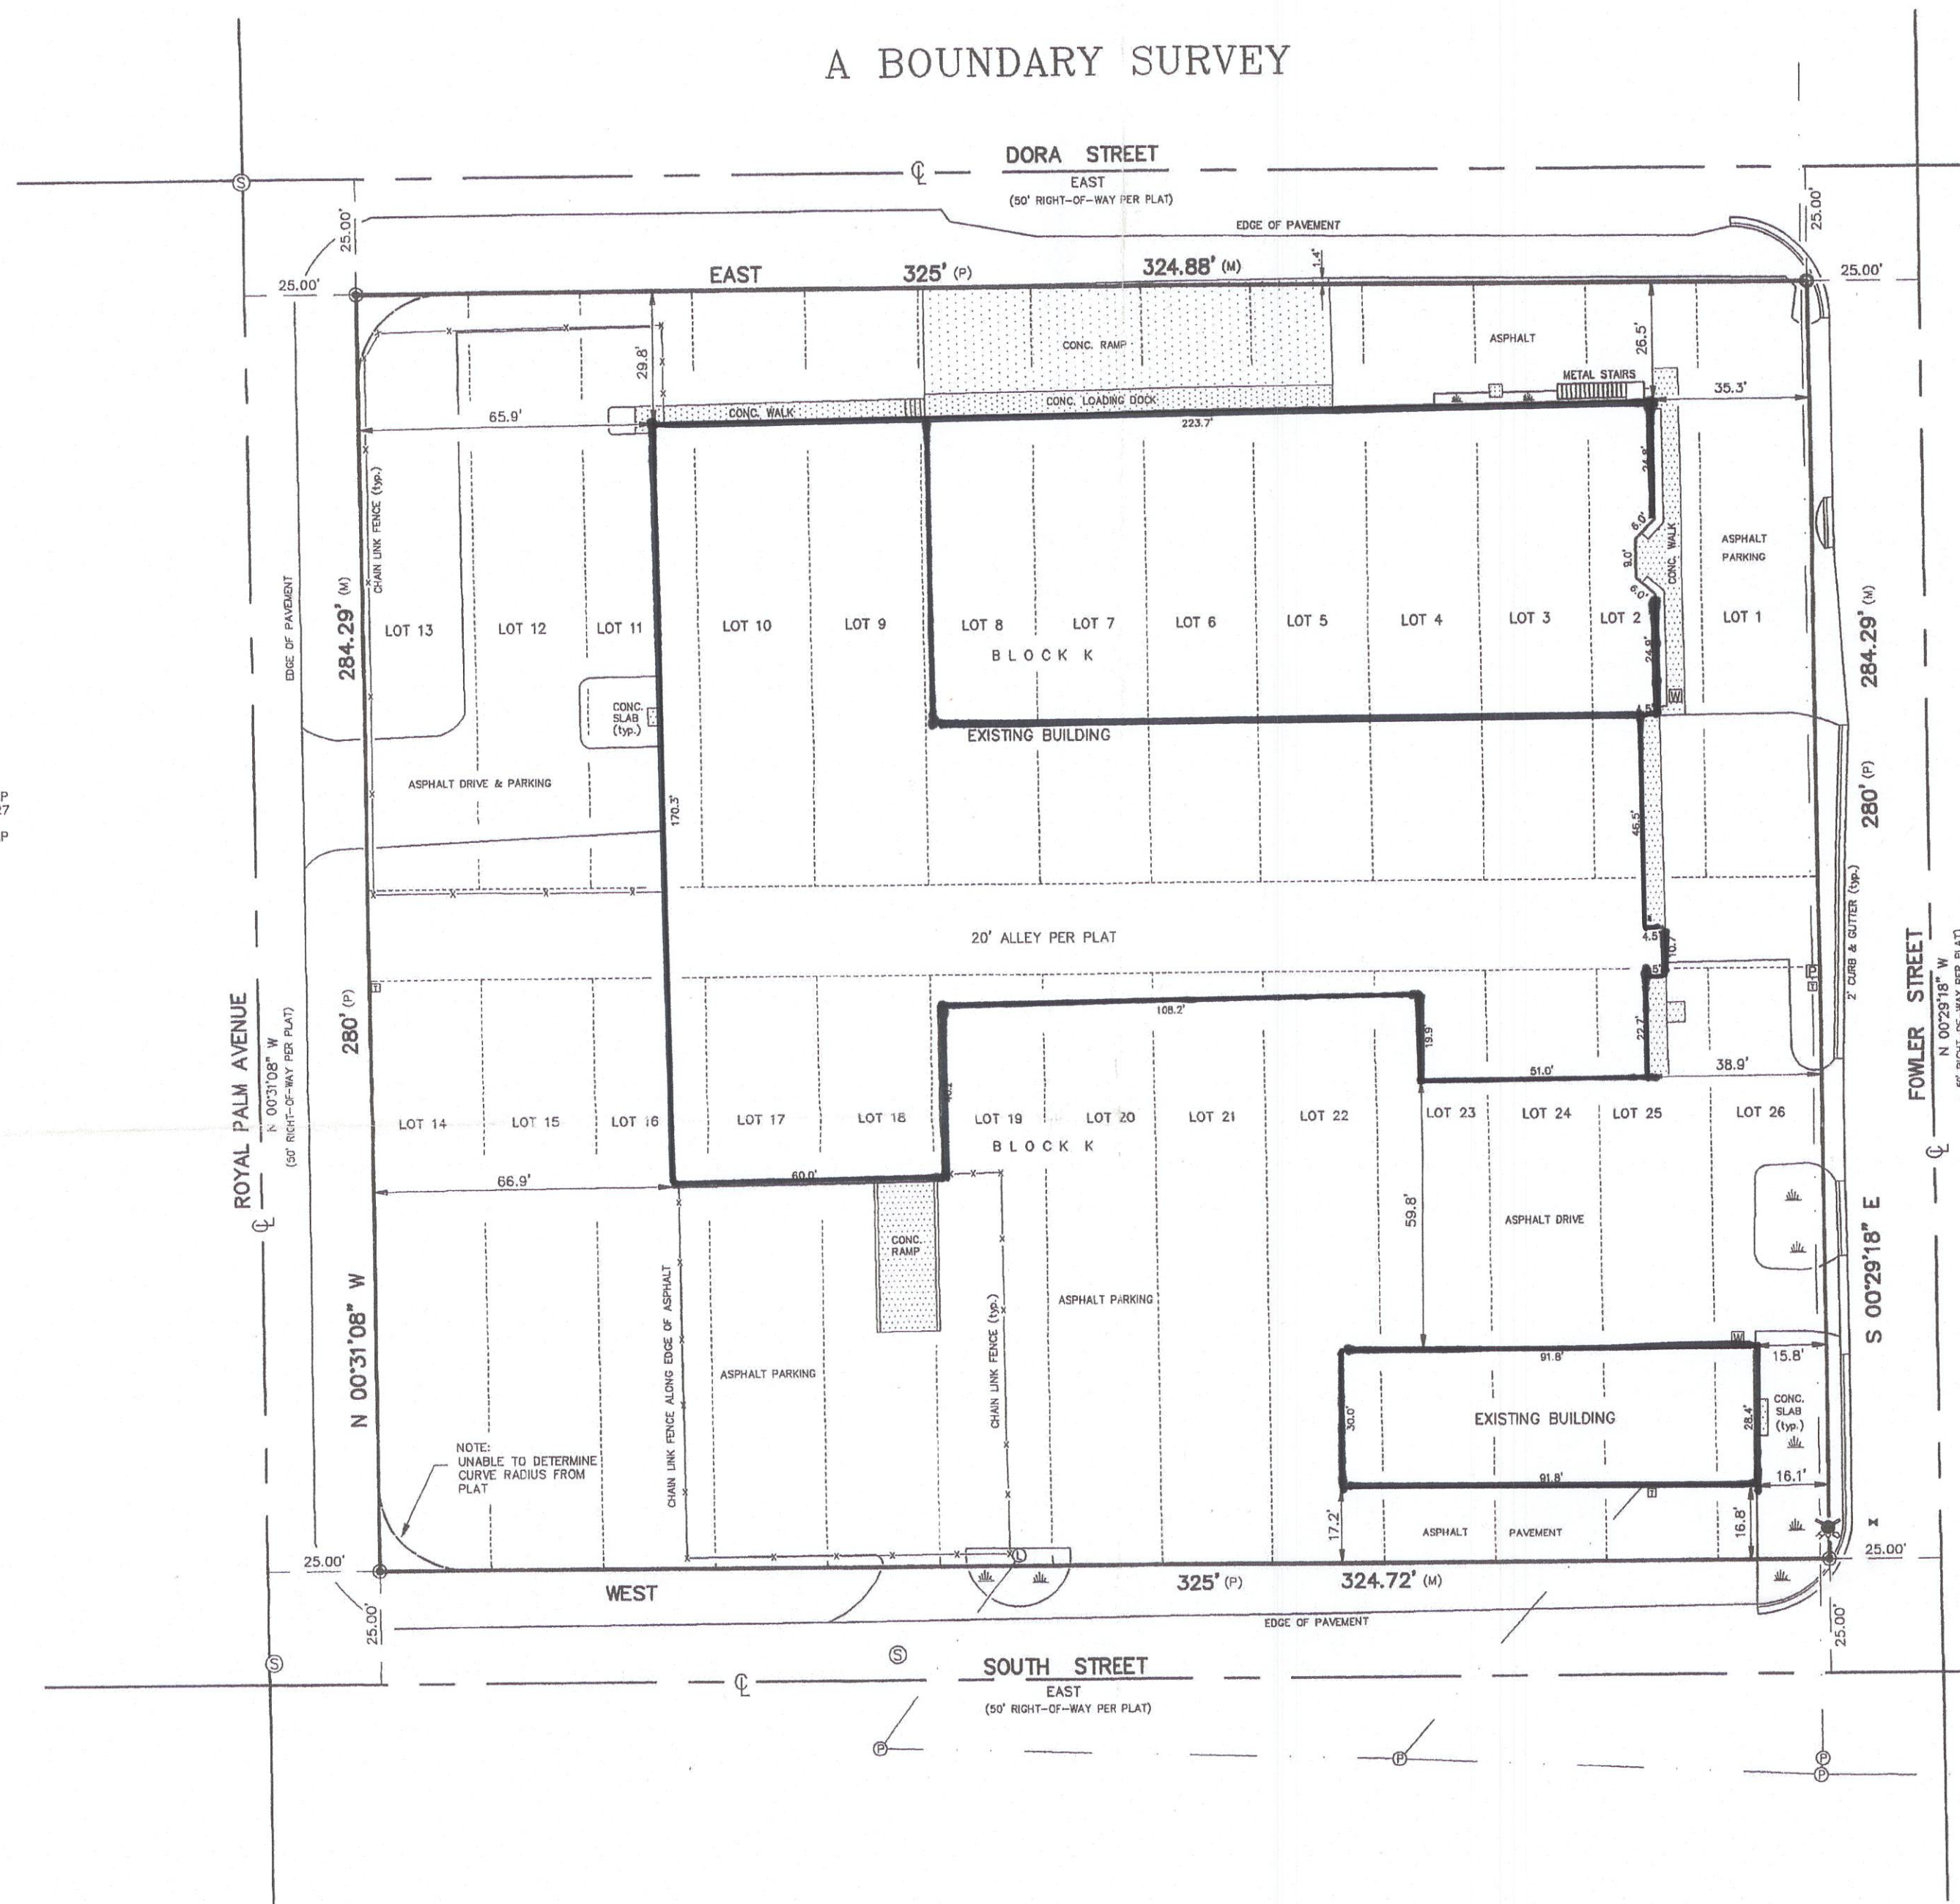

NOTES:

1. BEARINGS BASED ON THE CENTERLINE OF SOUTH STREET BEING EAST, (ASSUMED).
2. UNDERGROUND STRUCTURES AND UTILITIES, IF ANY, NOT LOCATED.
3. SUBJECT TO EASEMENTS AND RESTRICTIONS OF RECORD.
4. PARCEL LIES IN F.I.R.M. ZONE B, ACCORDING TO FIRM PANEL 125106 0020 B DATED 11-15-84.
5. THIS CERTIFICATION IS ONLY FOR LAND AS DESCRIBED HEREON. IT IS NOT A CERTIFICATION OF TITLE, ZONING OR FREEDOM OF ENCUMBRANCES.
6. REPRODUCTIONS OF THIS DRAWING ARE VOID UNLESS SEALED WITH THE SIGNERS EMBOSSED SURVEYORS SEAL.

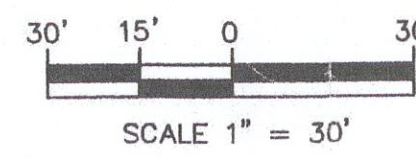

THIS BOUNDARY SURVEY PREPARED FOR:
RALF TREBING

I HEREBY CERTIFY THAT THE ABOVE GROUND SURVEY AND SKETCH REPRESENTED HEREON, BEING MADE UNDER MY DIRECTION ON MAY 29, 1996, ARE TRUE AND CORRECT TO THE BEST OF MY KNOWLEDGE AND BELIEF. I FURTHER CERTIFY THAT THIS SURVEY MEETS THE MINIMUM TECHNICAL STANDARDS AS SET FORTH BY THE FLORIDA STATE BOARD OF SURVEYORS AND MAPPERS, PURSUANT TO SECTION 472.027, FLORIDA STATUTES.

PROJECT NO. 96-1273			
DATE: MAY 29, 1996			
STREET ADDRESS			
2546 \ 2578 FOWLER STREET			
FORT MYERS, FLORIDA			
REVISIONS:			
NO.	DATE	DESCRIPTION	BY

JRI & ASSOCIATES, INC.
LAND SURVEYORS and MAPPERS
LICENSED BUSINESS No. 6427

12811 KENWOOD LANE, SUITE 116
FORT MYERS, FLORIDA 33907

TEL. (239) 278-4858 FAX (239) 278-4799

MICHAEL C. SELPH
PROFESSIONAL LAND SURVEYOR
LICENSE NO. 5057