

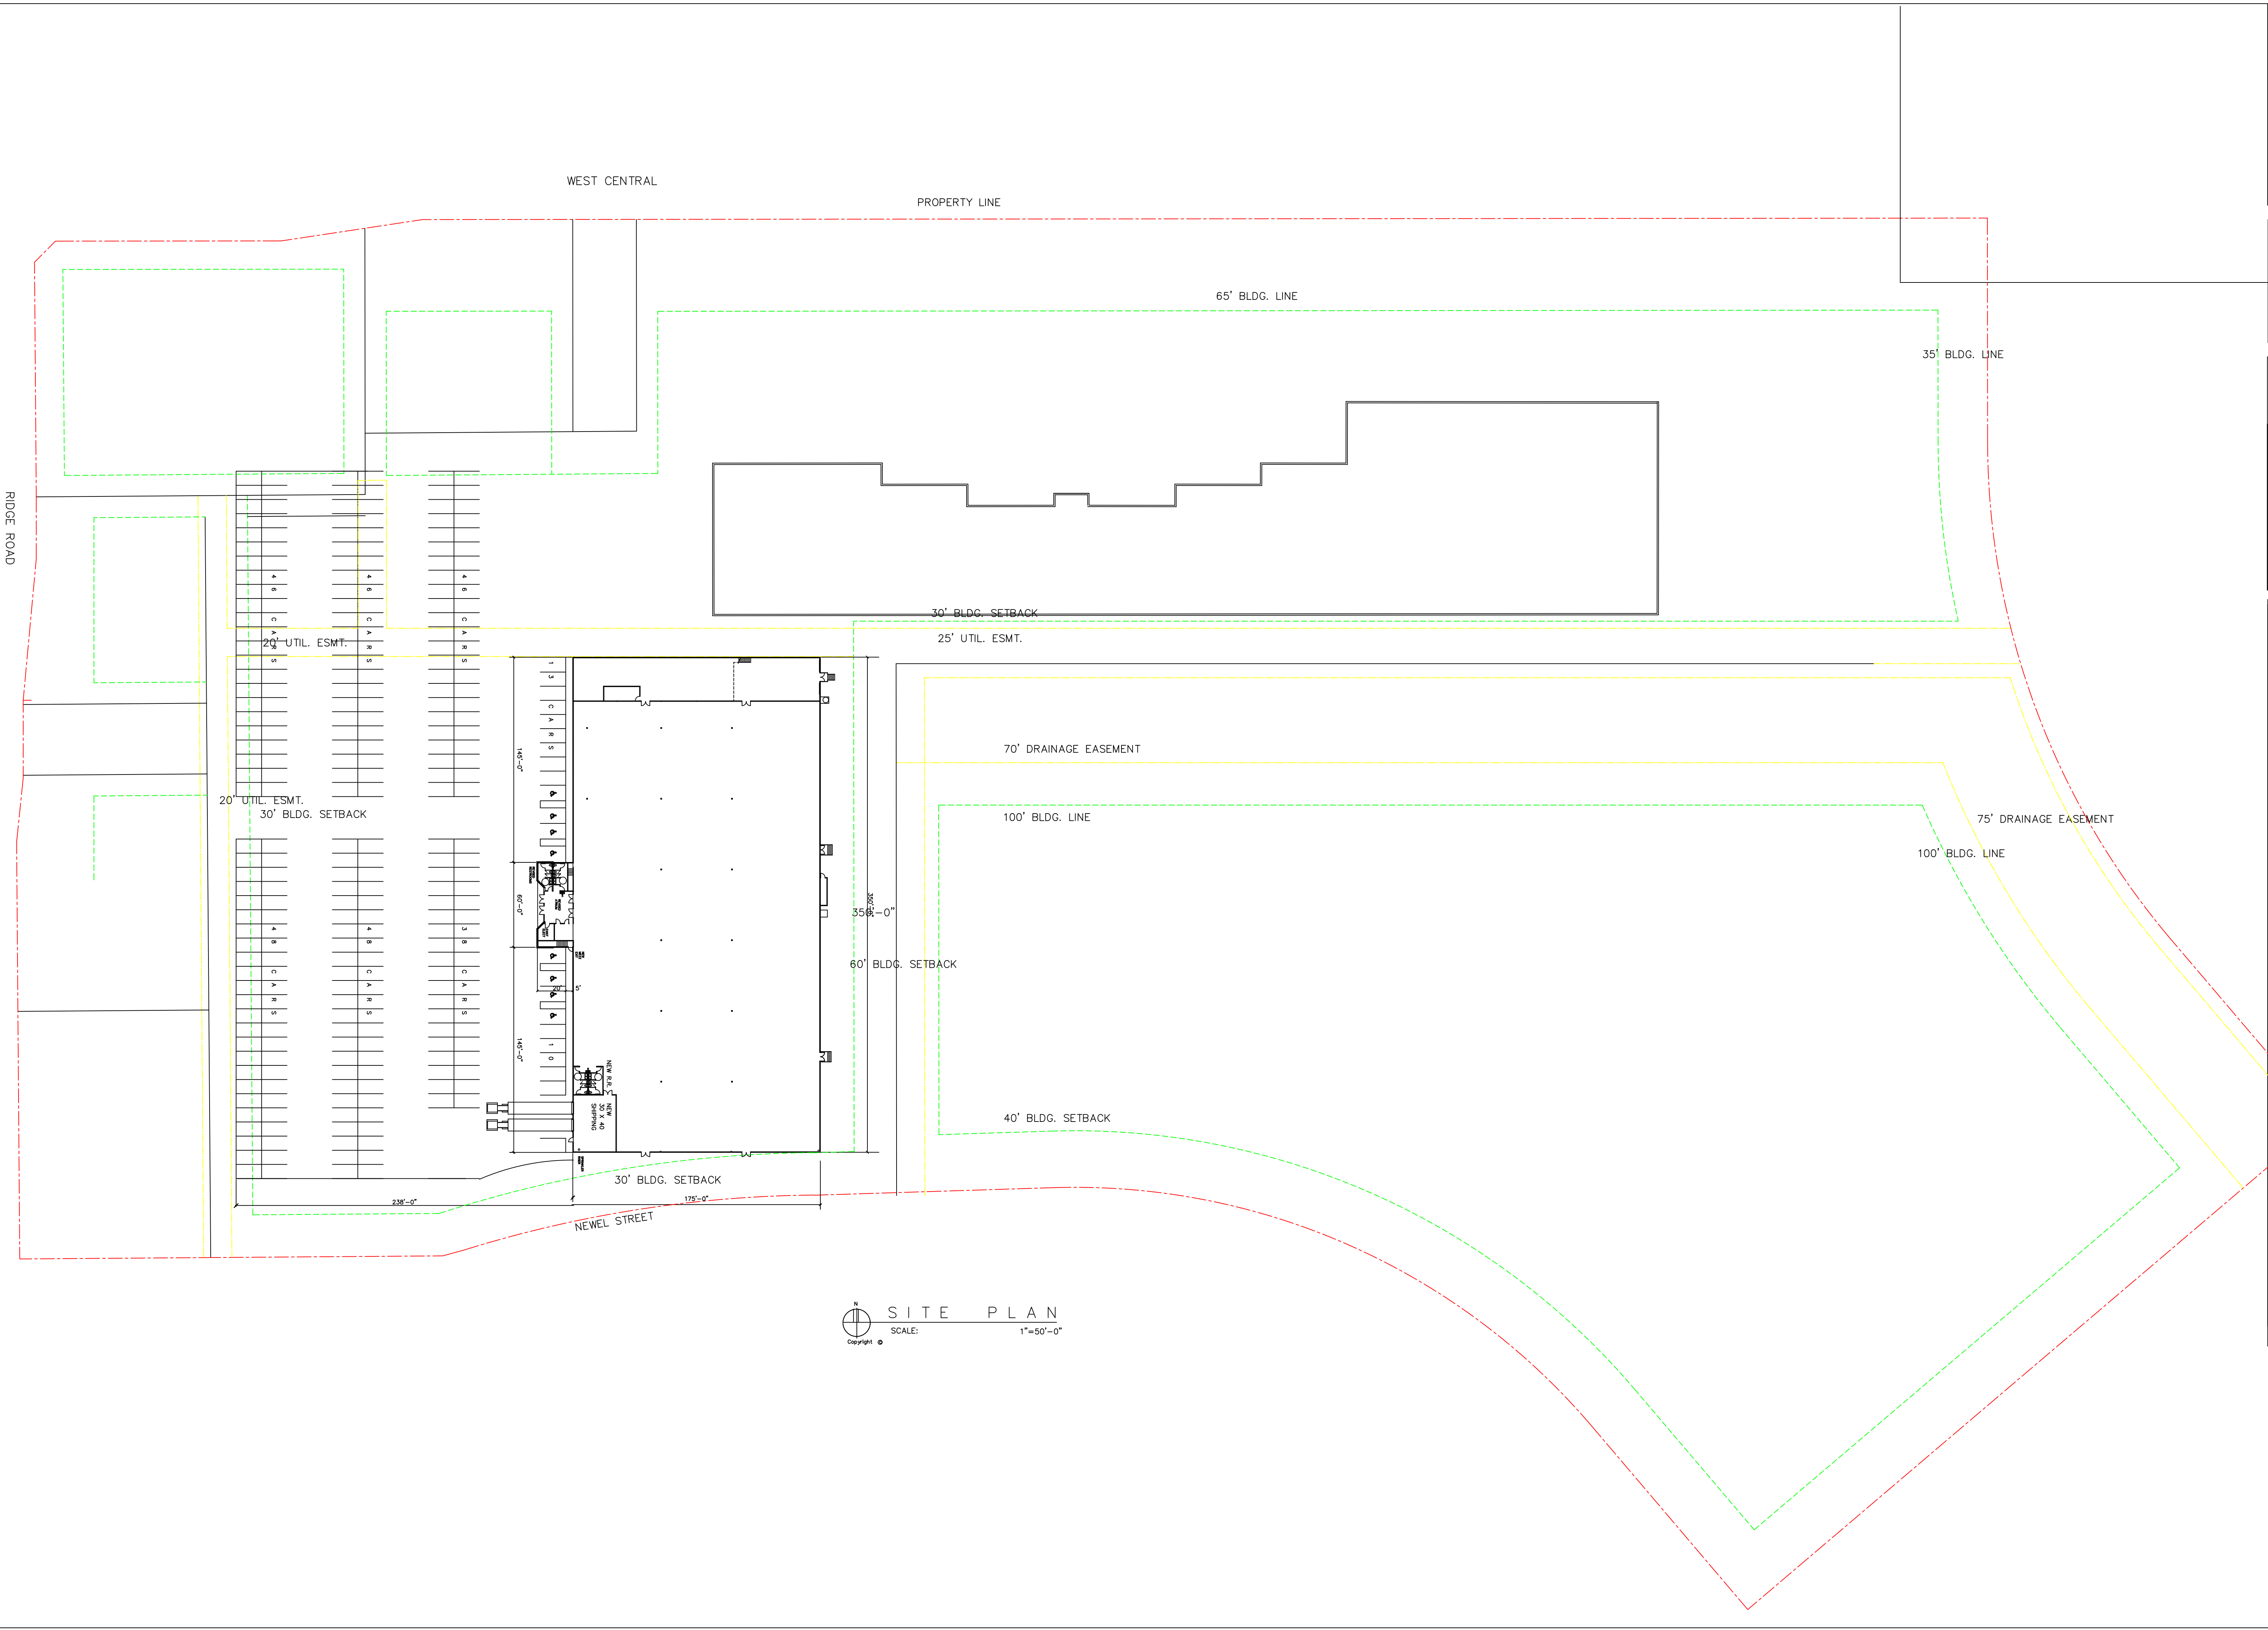


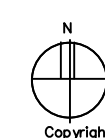

 N
SCALE: 1"=50'-0"

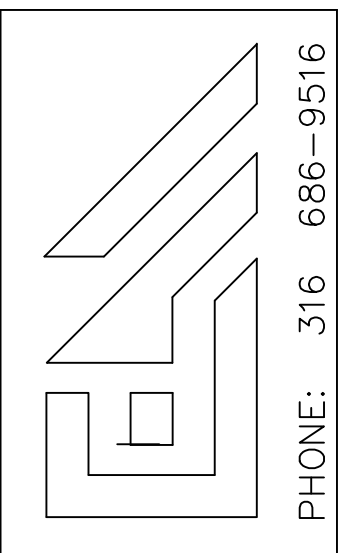

EDWARD A. MURABITO
ARCHITECT
PLANNER
WICHITA, KANSAS

EDWARD A. MURABITO
ARCHITECT
PLANNER
WICHITA, KANSAS

EXISTING GORDMAN SITE
7110 W. CENTRAL
WICHITA, KANSAS

DATE: MAY 9, 2006
REVISED:
Copyright ©