


CONCRETE MONUMENT  
FOUND  
N: 239022.79  
E: 332007.66

N/E  
VINELAND PROPERTY HOLDINGS, LLC

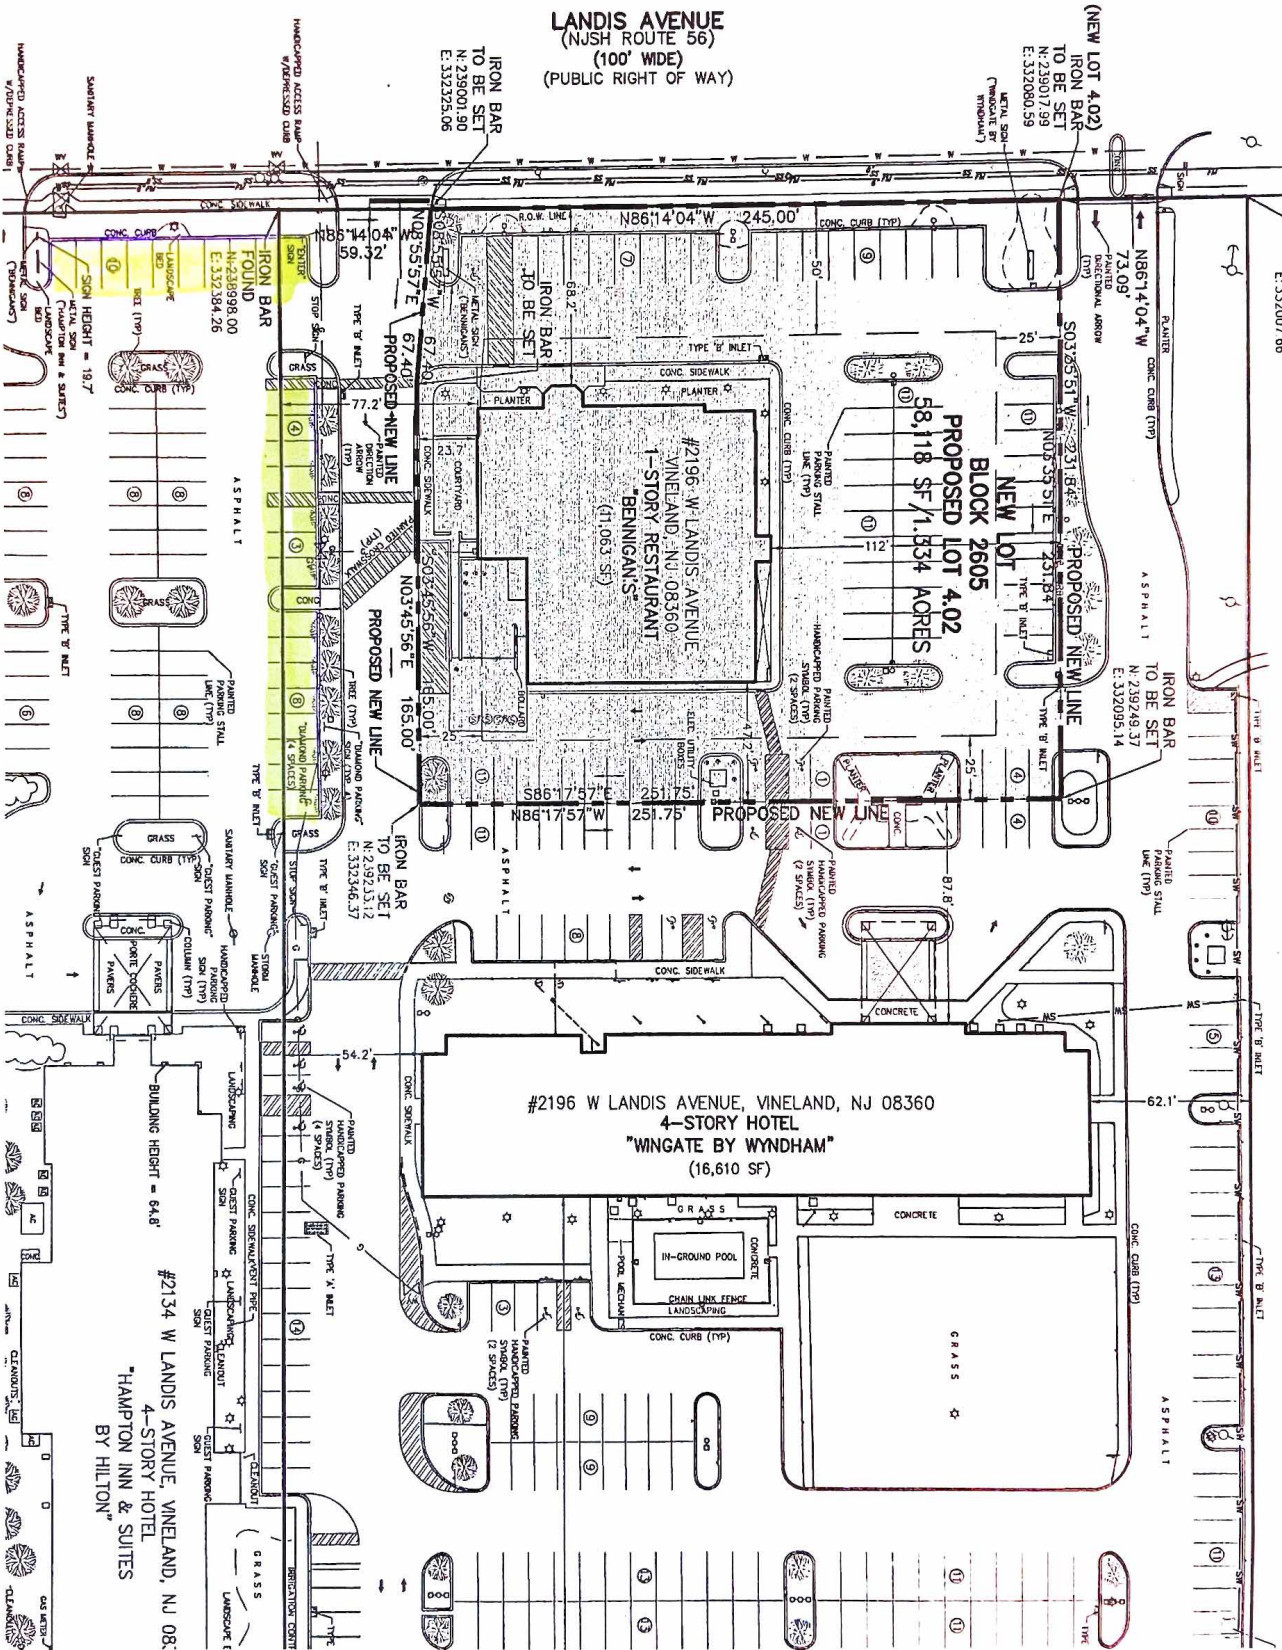

### GENERAL NOTES

1. TAX MAP REFERENCE (CURRENT)  
SHEET 26  
BLOCK 2605  
LOT 4
2. DEED REFERENCE  
BOOK 2511
3. SUBJECT PARCEL D  
MINIMAL FLOOD HAZ  
EFFECTIVE DATE: 01