


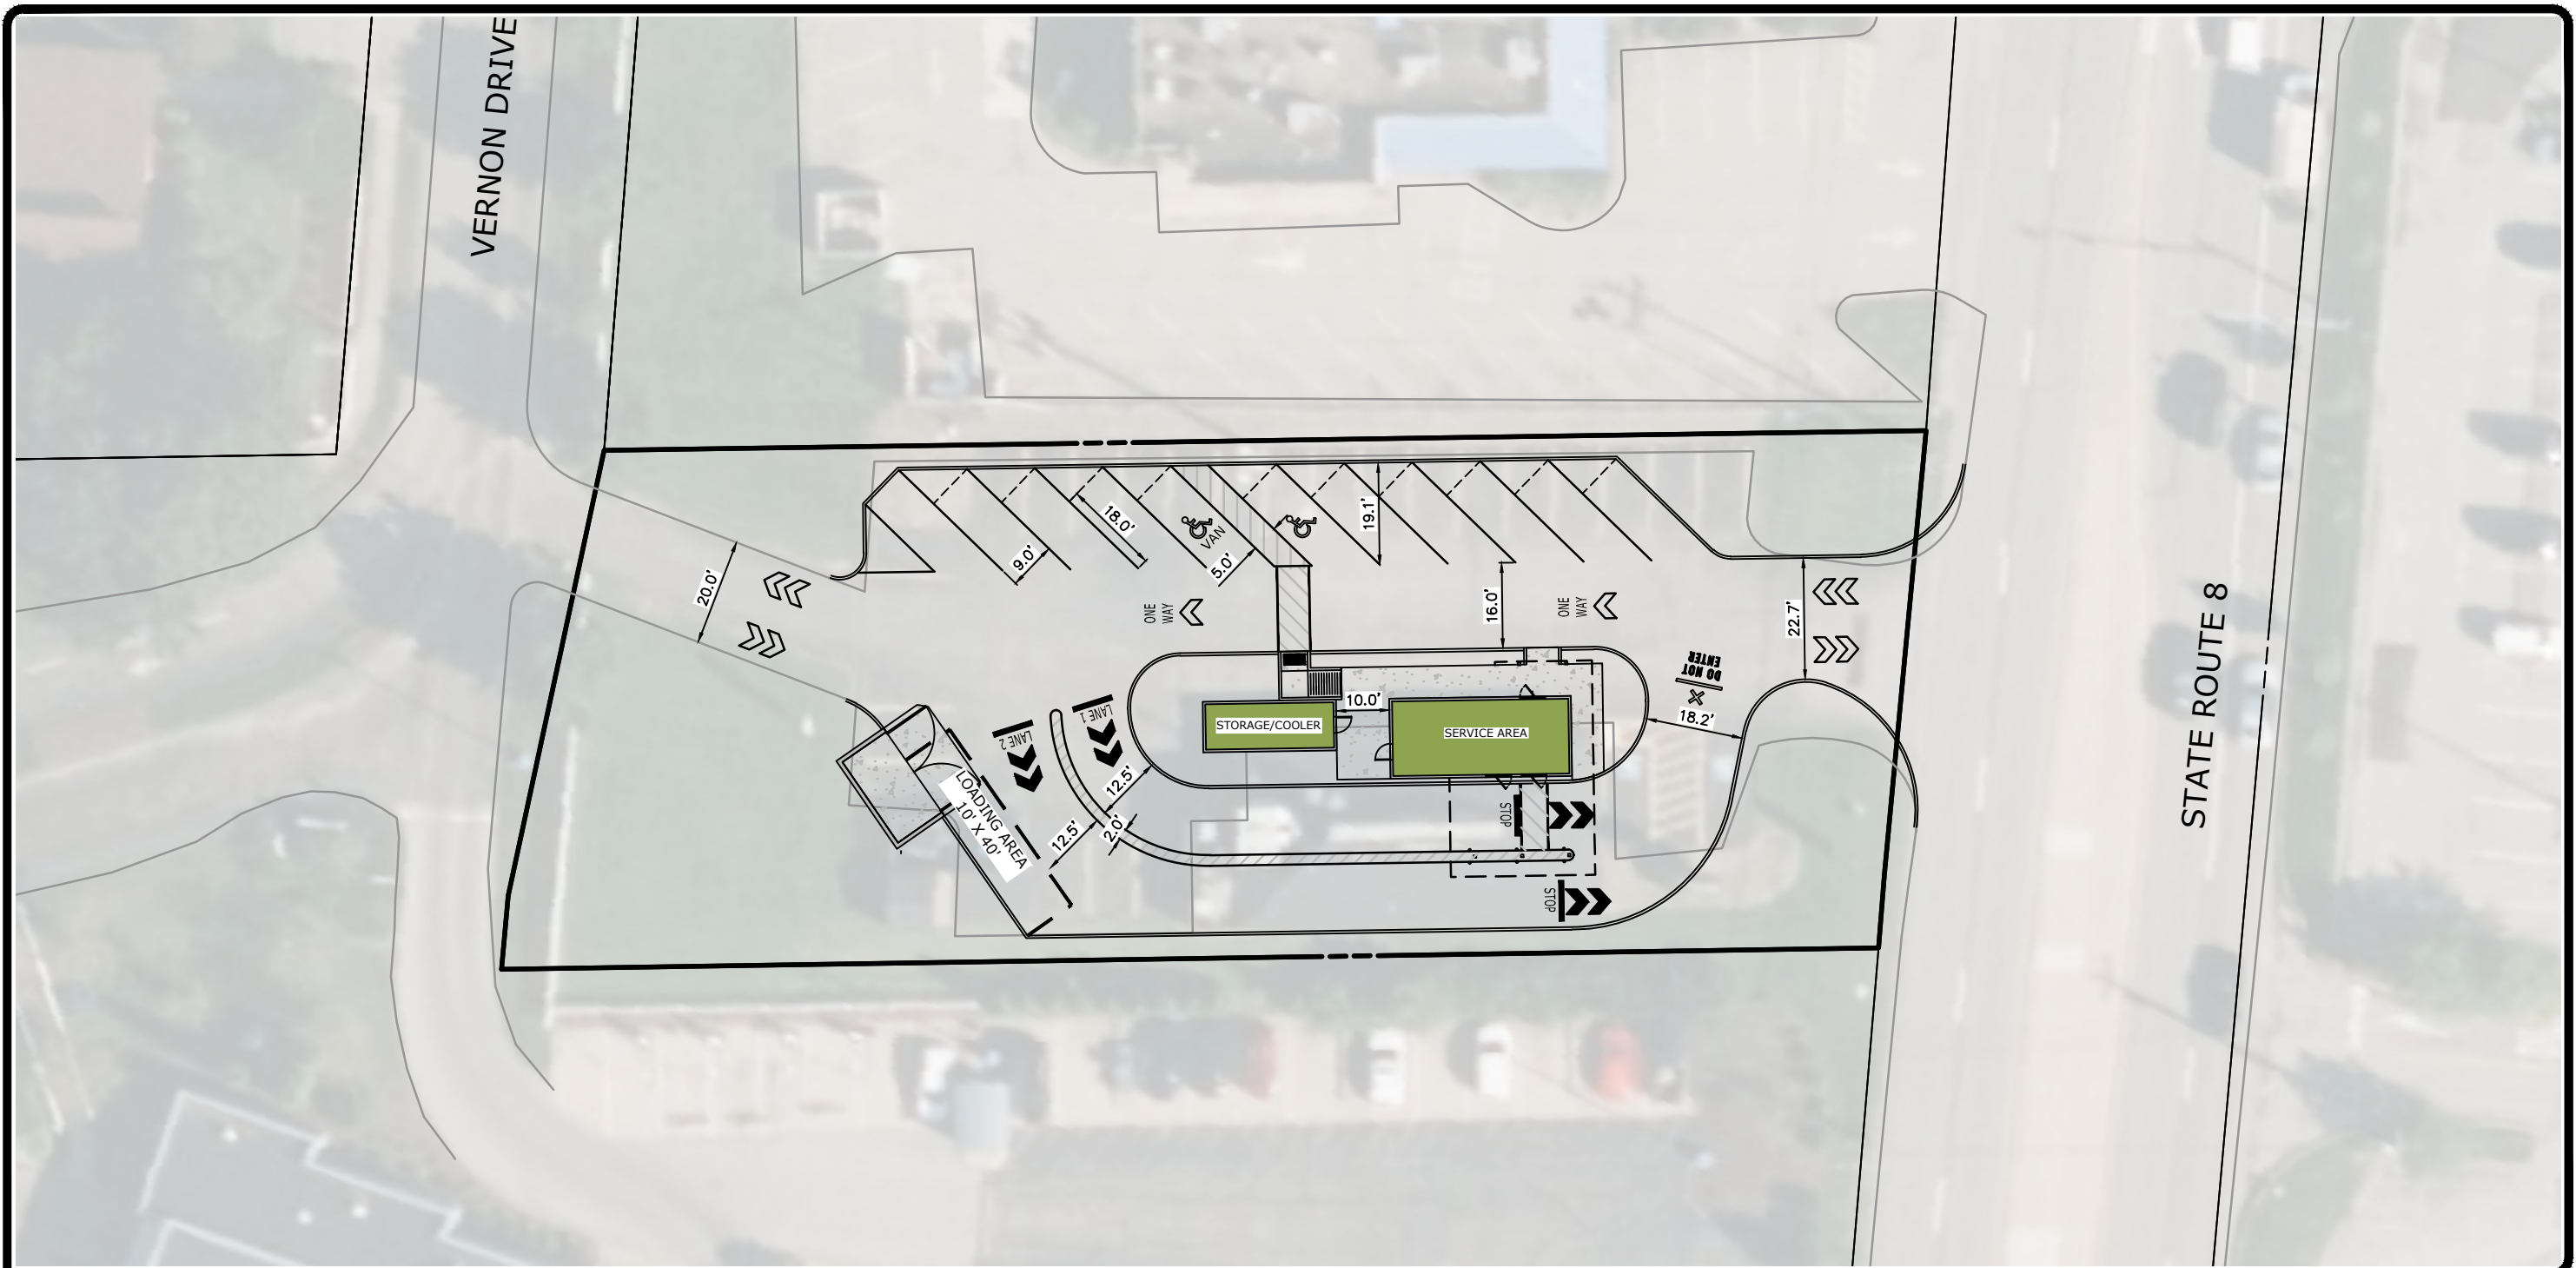



ENGINEERING LAND SURVEYORS
ESTABLISHED 1960
www.hampton-technical.com

Mars Office
123 Ridge Road, Suite B
Valencia, PA 16059
PHONE: (724) 625-4544
FAX: (724) 625-4549

CLIENT NAME: Roice Construction

Conceptual Site Plan

PLAN NAME: 4873 Route 8 - Tax ID #1212-J-229

Address

PROJECT LOCATION: County, State

