


MONA HOLDINGS
5701 Winsome #13, Houston TX 77057

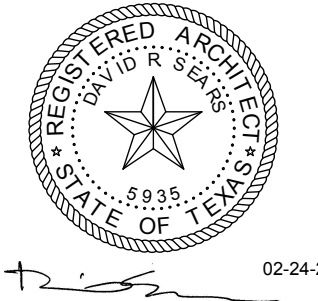


MARK	DATE	DESCRIPTION
------	------	-------------

PROJECT NO:
MODEL FILE:
DRAWN BY:
CHK'D BY:
COPYRIGHT

SHEET TITLE



SHEET 33

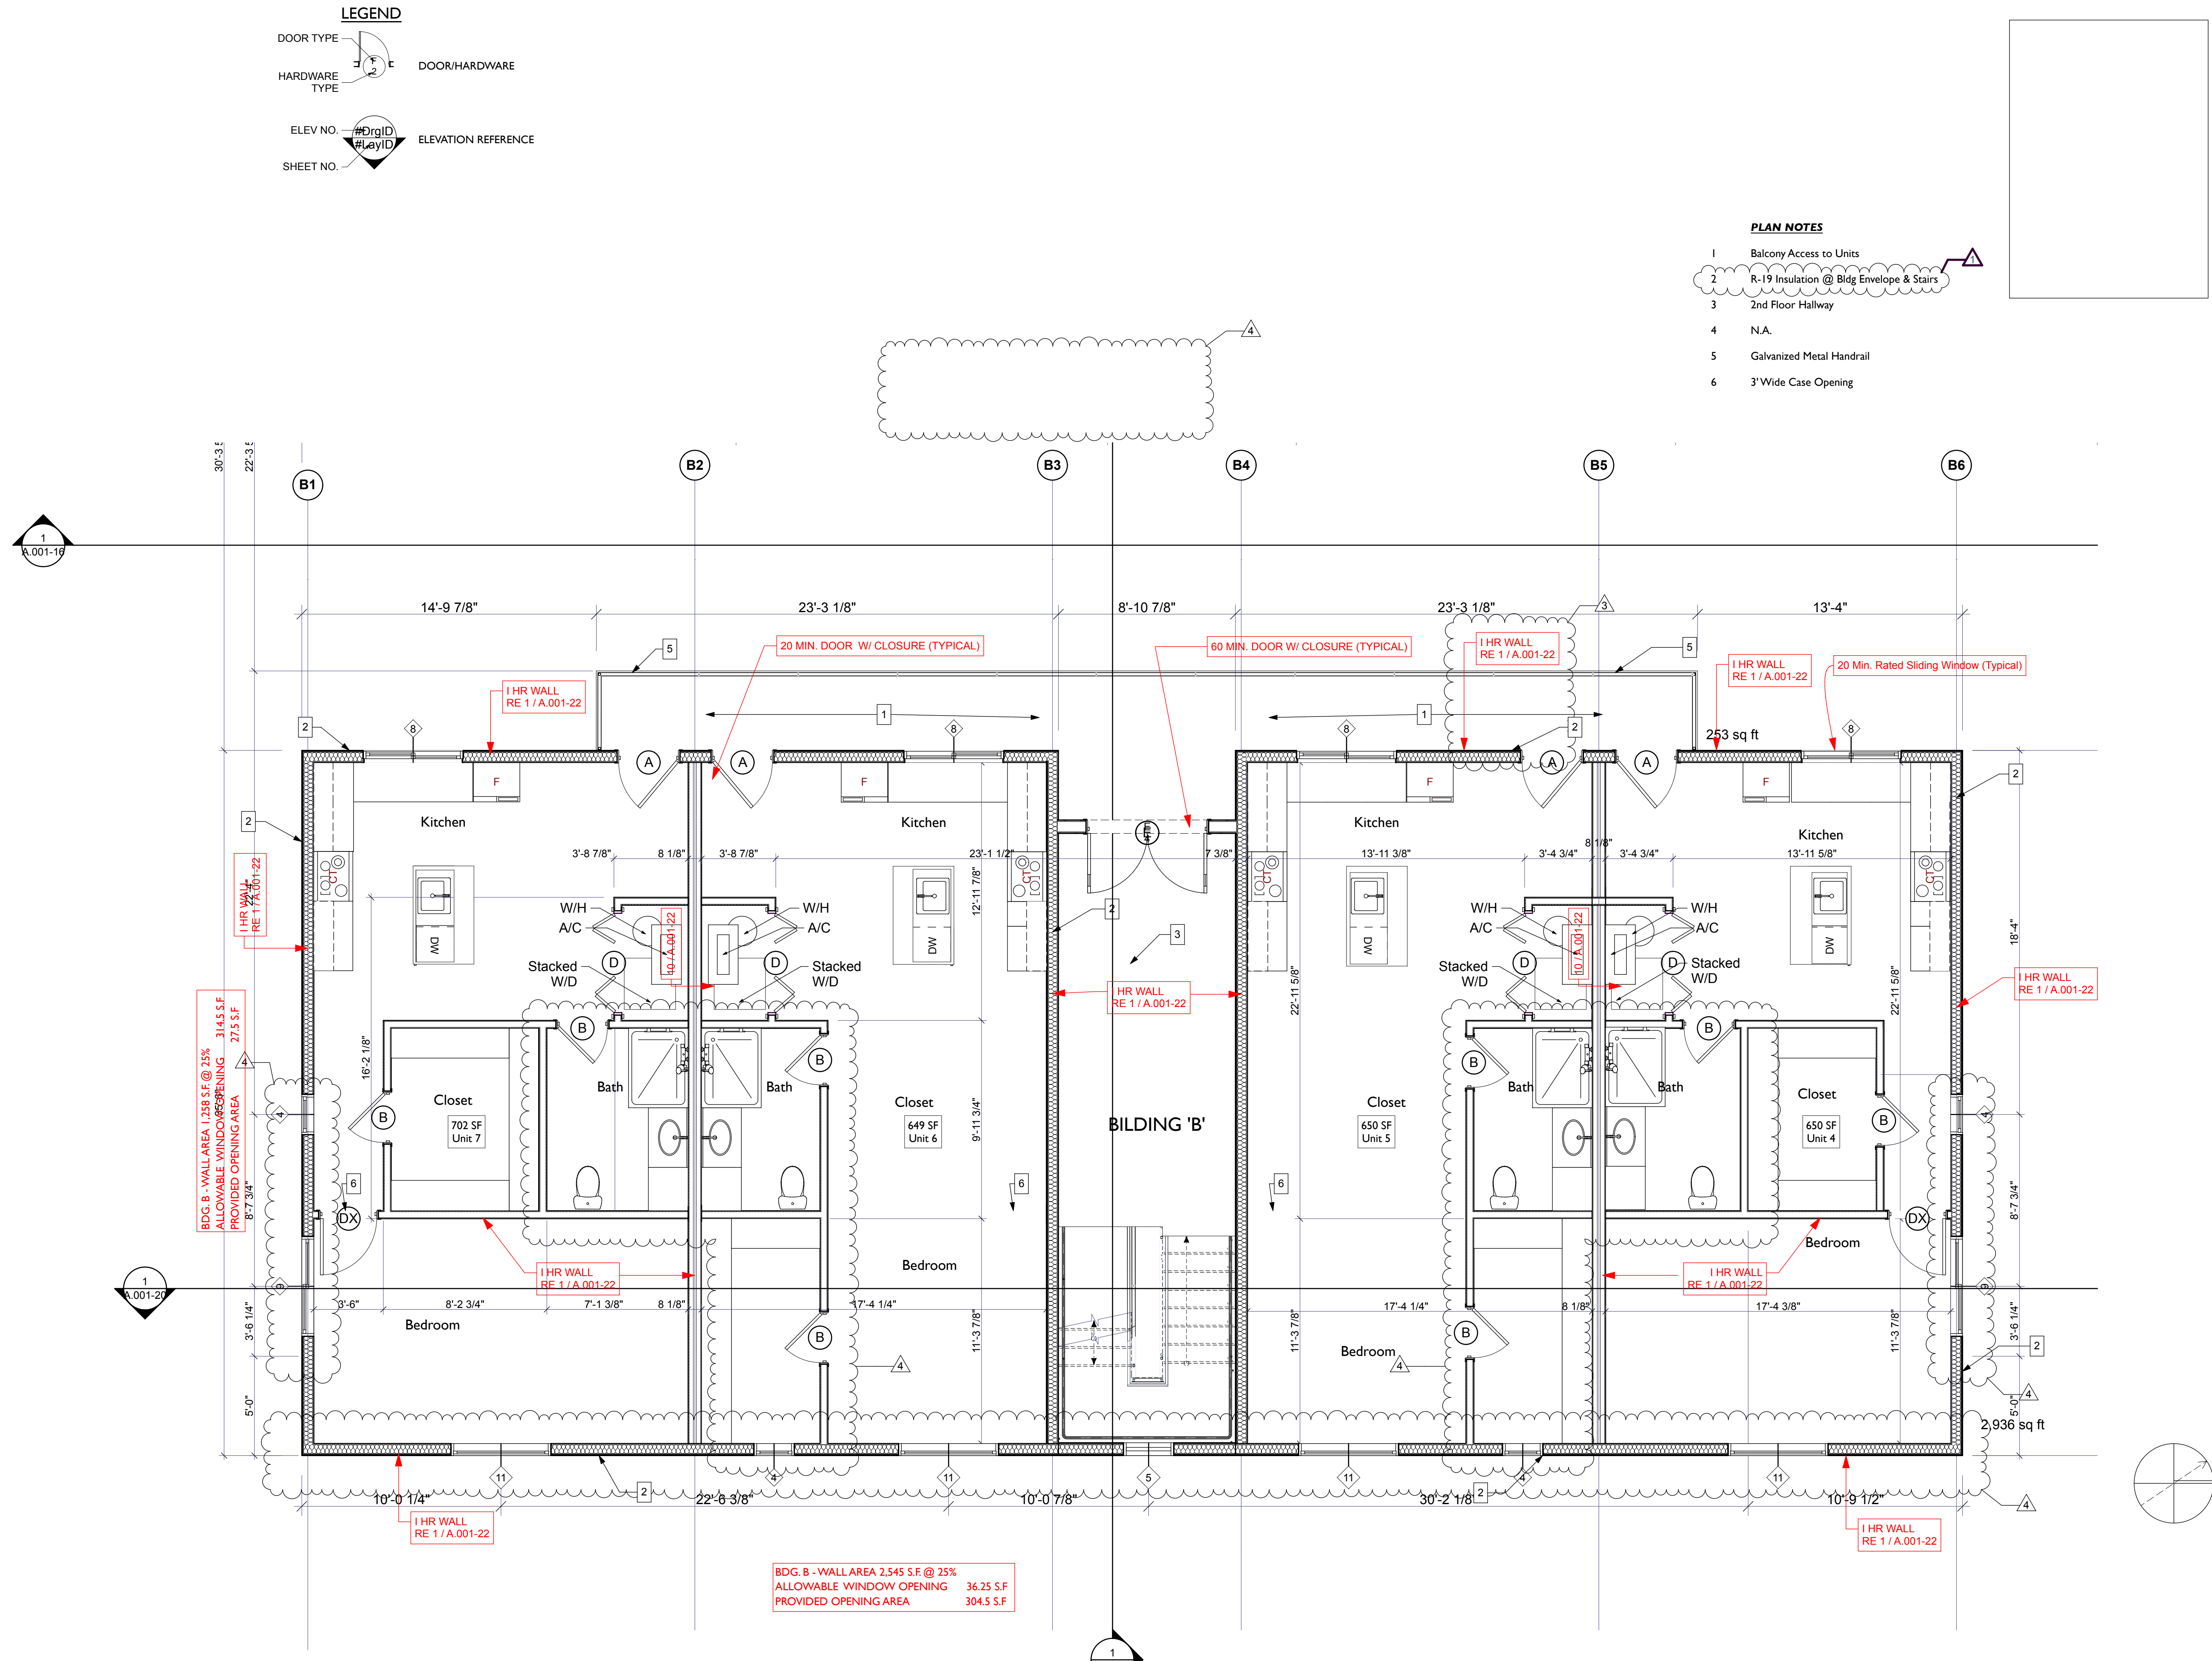

1 Second

SCALE: 1/4" = 1'-0"