


TRASH ENCLOSURE N.T.S.

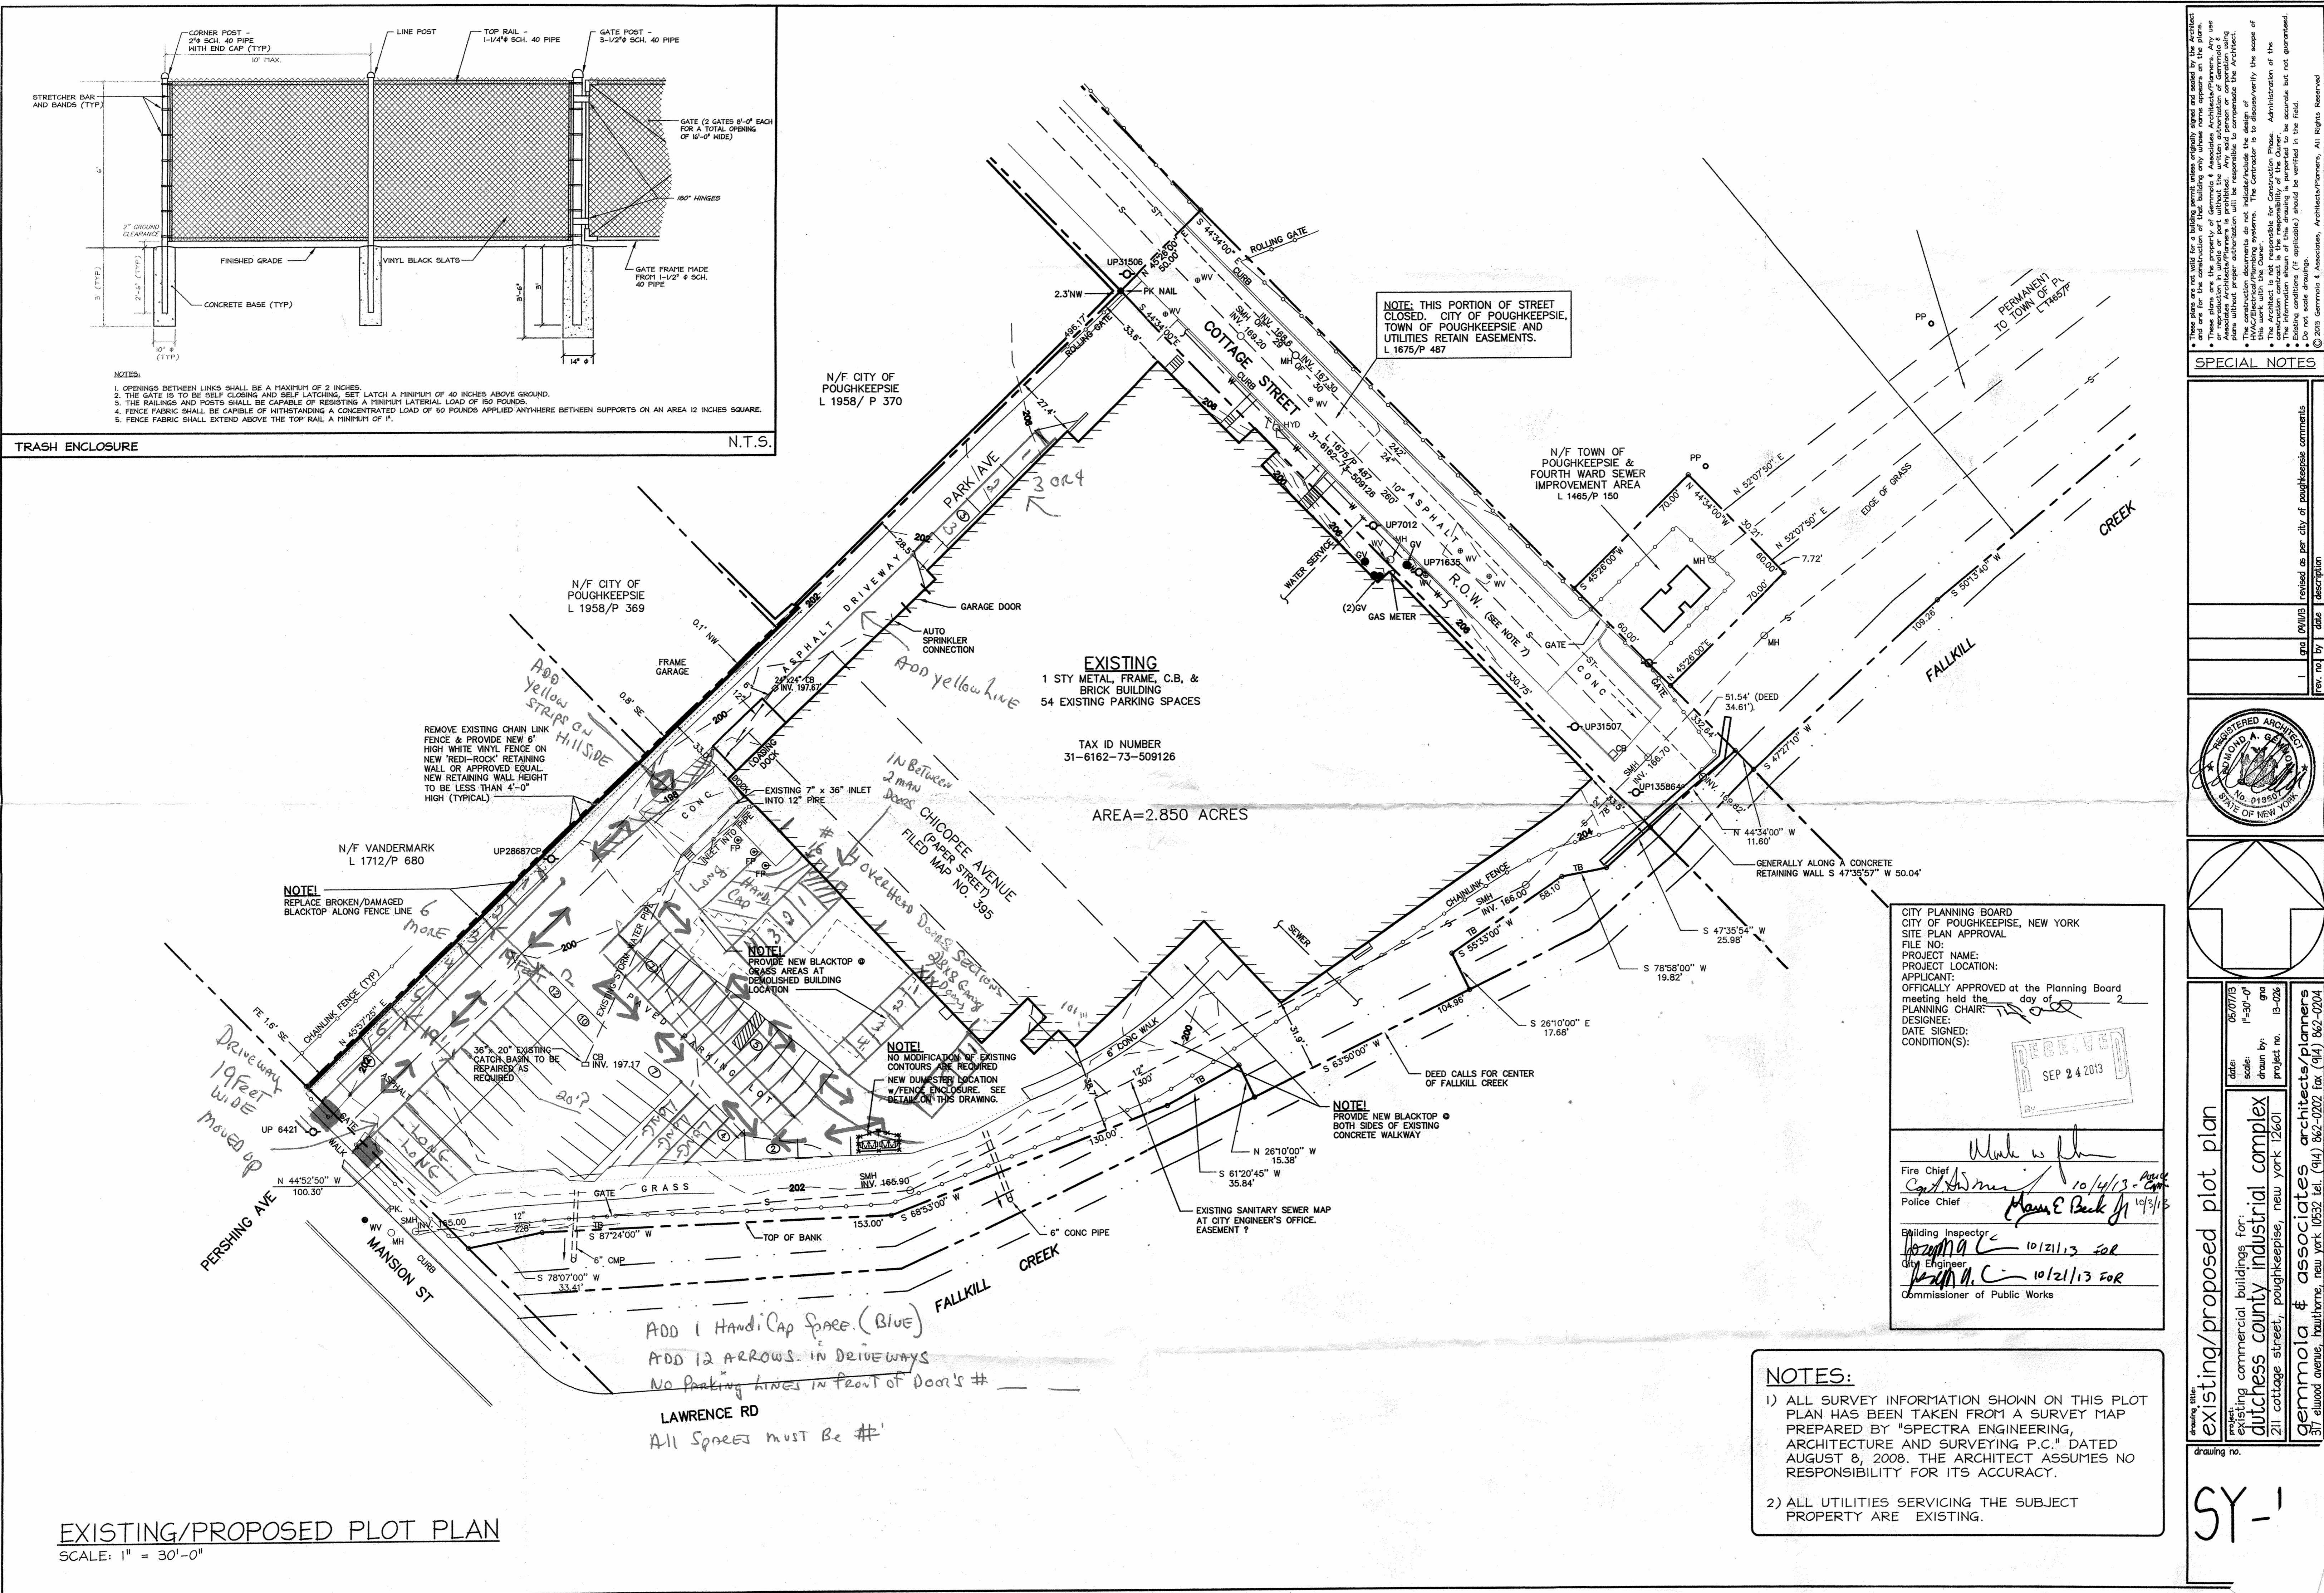


EXISTING/PROPOSED PLOT PLAN
 SCALE: 1" = 30'-0"

SPECIAL NOTES

These plans are not valid for a building permit unless they are stamped and sealed by the architect or professional engineer. These plans are the property of GEMMOLA & ASSOCIATES ARCHITECTS/PLANNERS. Any use or reproduction in whole or in part without the written authorization of GEMMOLA & ASSOCIATES ARCHITECTS/PLANNERS is prohibited. The contractor shall be responsible to compensate the architect. The contractor shall not include the design of this work with the Owner's documents. The contractor is to discuss/verify the scope of the work with the Owner. The information shown on this drawing is prepared to the best of our knowledge and belief. The contractor should verify the information in the field. © 2013 GEMMOLA & ASSOCIATES ARCHITECTS/PLANNERS. All Rights Reserved.

Project No. 13-026
 Date: 09/11/13
 Description: revised as per city of Poughkeepsie comments

REGISTERED ARCHITECT
 GEMMOLA & ASSOCIATES
 No. 018503
 STATE OF NEW YORK

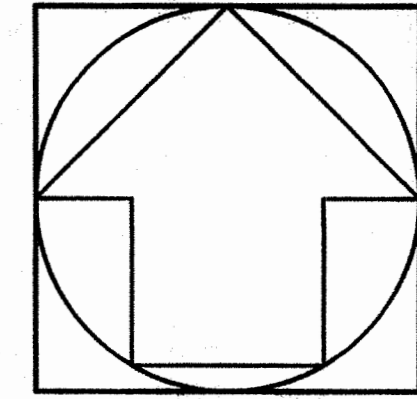

existing/proposed plot plan

Project: existing commercial buildings for gutters county industrial complex
 211 cottage street, Poughkeepsie, New York 12601
 gemmola & associates architects/planners
 317 ellwood avenue, hawthorne, new York 10532 tel: (914) 862-0202 fax: (914) 862-0204

drawing no. SY-1

Original