


TENANT
4,824 SF
BASEMENT


HOTEL
648 SF
BASEMENT

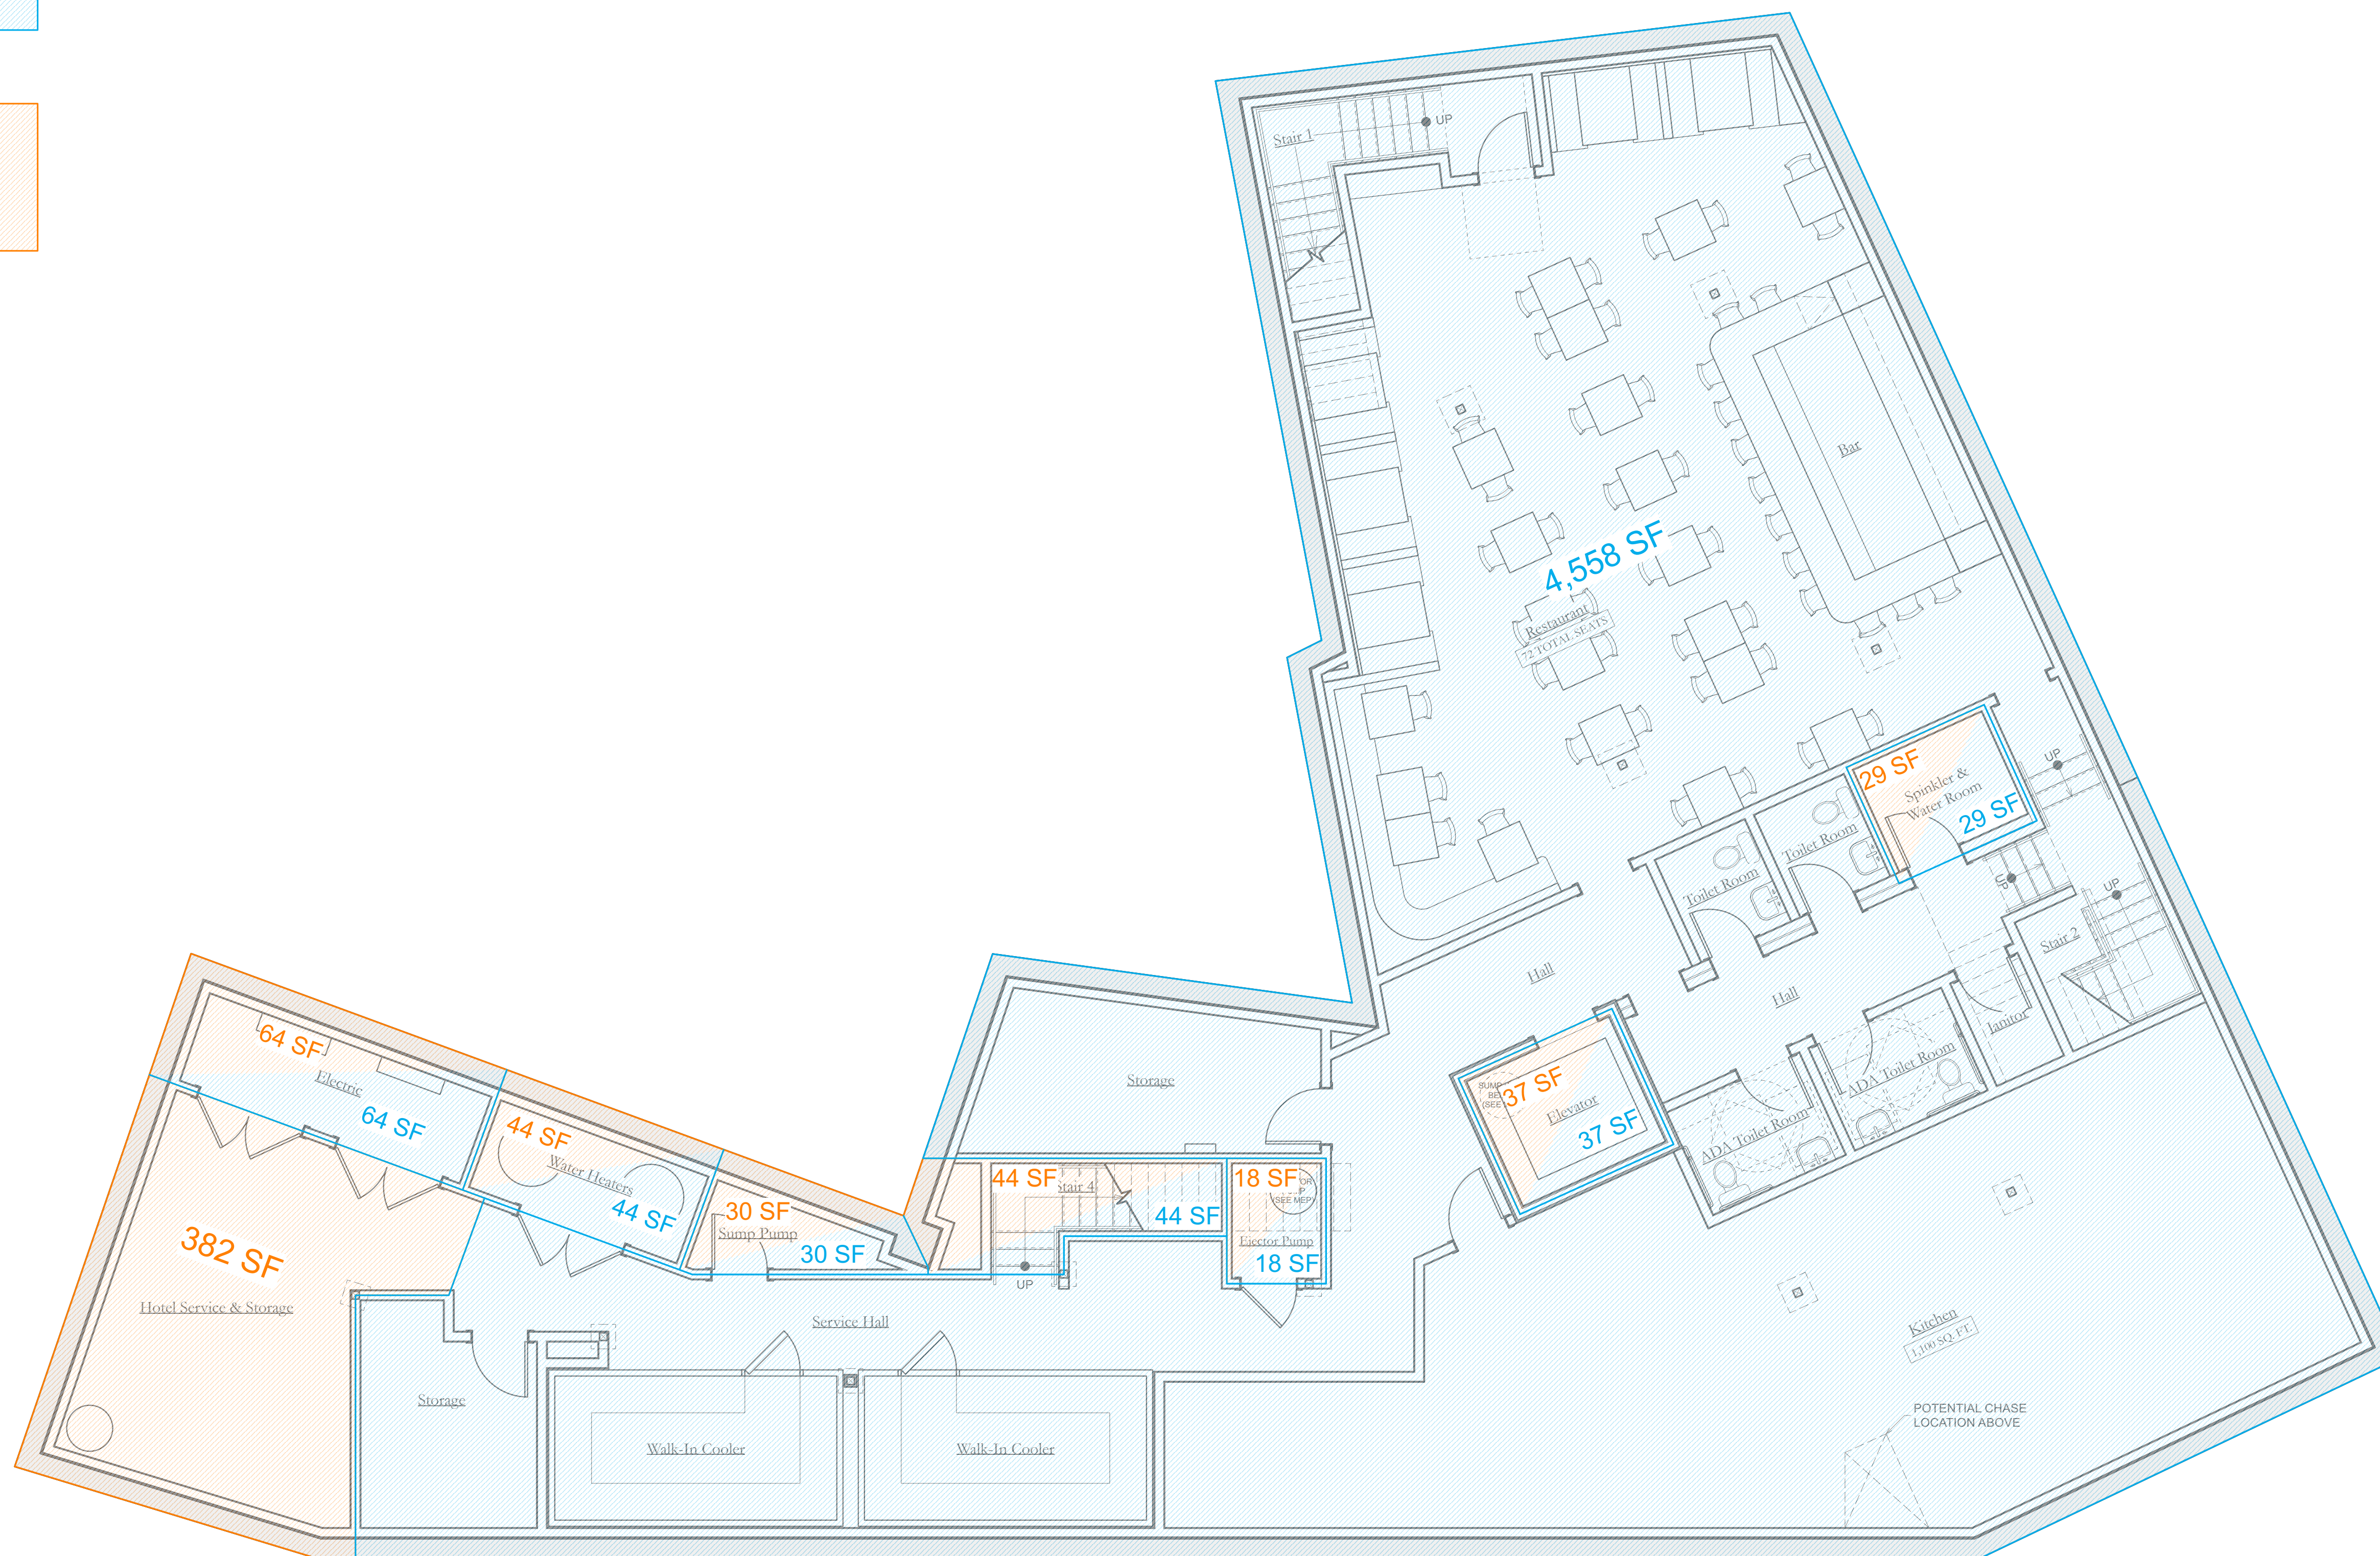

1 Lower Level Plan
A1.0 Scale: 3/16" = 1'-0"



SUBMITTAL	DATE
PERMIT REVISIONS Δ	05/03/24
PERMIT REVISIONS Δ	07/08/24
RESTAURANT CONCEPT PLAN	01/30/25

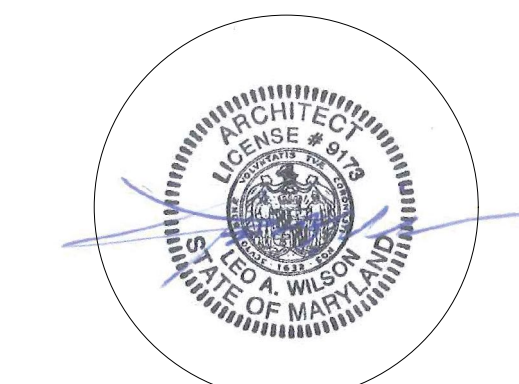

SEAL.
I CERTIFY THAT THESE DRAWINGS WERE PREPARED OR APPROVED BY ME, AND THAT I AM A DULY LICENSED ARCHITECT UNDER THE LAWS OF THE STATE OF MARYLAND, LICENSE NUMBER 975, EXPIRATION DATE AUGUST 29, 2026.

HAMMOND WILSON

Timeless.
Artful.
Architecture.

430 Fourth Street
Annapolis, MD 21403
410 267 6041

hammondwilson.com

Four Church
Boutique Hotel

4 Church Circle
Annapolis, Maryland

OWNERSHIP AND USE OF DRAWINGS

Drawings and Specifications "as instruments of professional service" are, and shall remain, the property of the architect. These documents are not to be used in whole, or in part, for any other projects or purposes, or by any other parties than those properly authorized by contract, without the specific written authorization of Hammond Wilson Architects, P.C.

© COPYRIGHT, 2025 HAMMOND WILSON ARCHITECTS, P.C.

ISSUE DATE	01/22/24
SCALE	AS NOTED
PROJECT NO.	22-32

Proposed
Lower Level Plan

A1.0