








ELEVATION 1
1/4" = 1'-0"

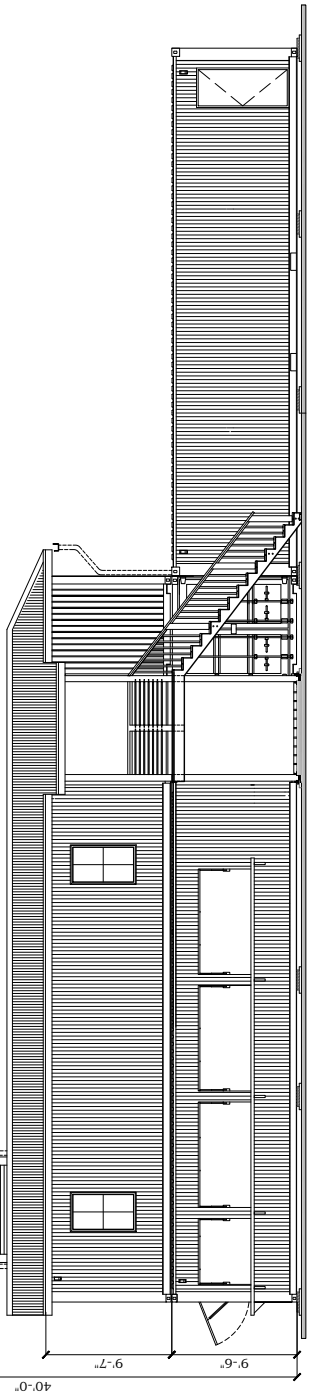

ELEVATION 2
1/4" = 1'-0"