


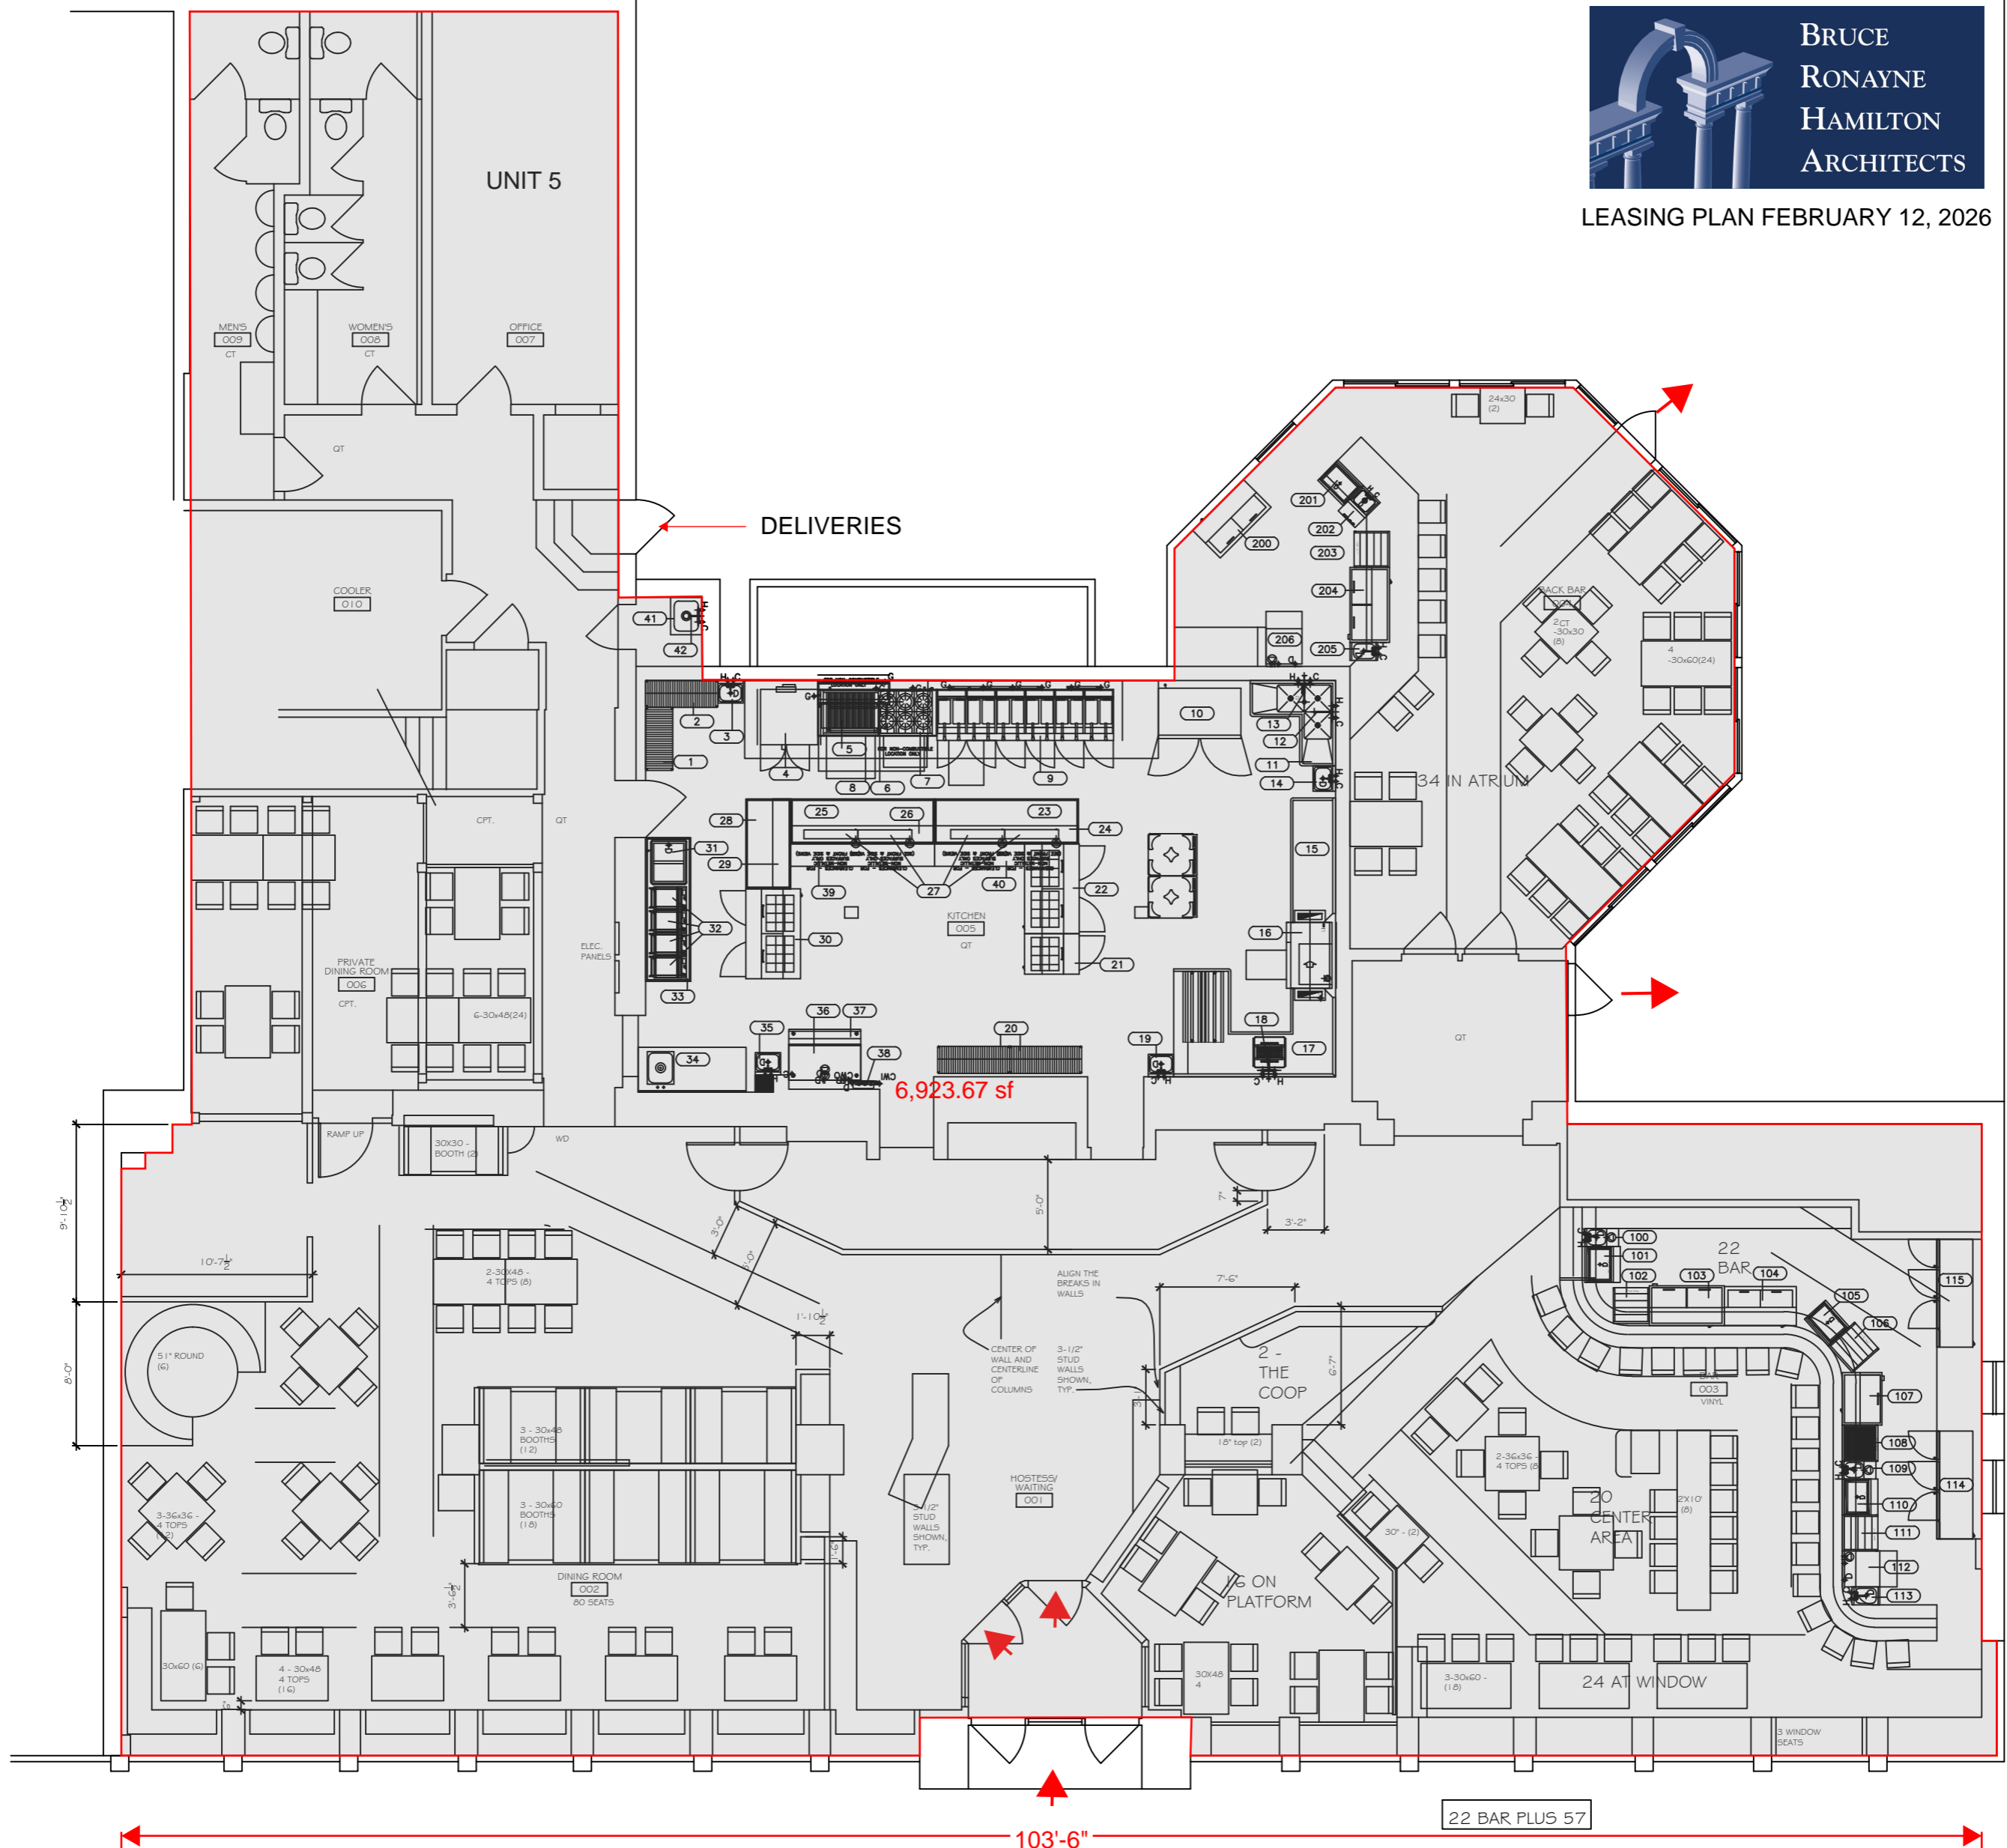

BRUCE  
RONAYNE  
HAMILTON  
ARCHITECTS

LEASING PLAN FEBRUARY 12, 2026



DEPTHS  
REQUIRED  
FOR BAR:  
30" BACK  
WALL, 36"  
AISLE, 24"  
EQUIP, 5"  
WALL 9'-1.2"  
OVERHANG

66,  
40.5

22 BAR PLUS 57

103'-6"