


# SKETCH OF SURVEY



PREPARED BY:  
**GUNTER GROUP, INC.**  
 LAND SURVEYING - LAND PLANNING  
 FLORIDA CERTIFICATE OF AUTHORIZATION # LB 4507  
 9350 S.W. 22nd TERRACE  
 MIAMI, FLORIDA 33165  
 (305) 220-0073

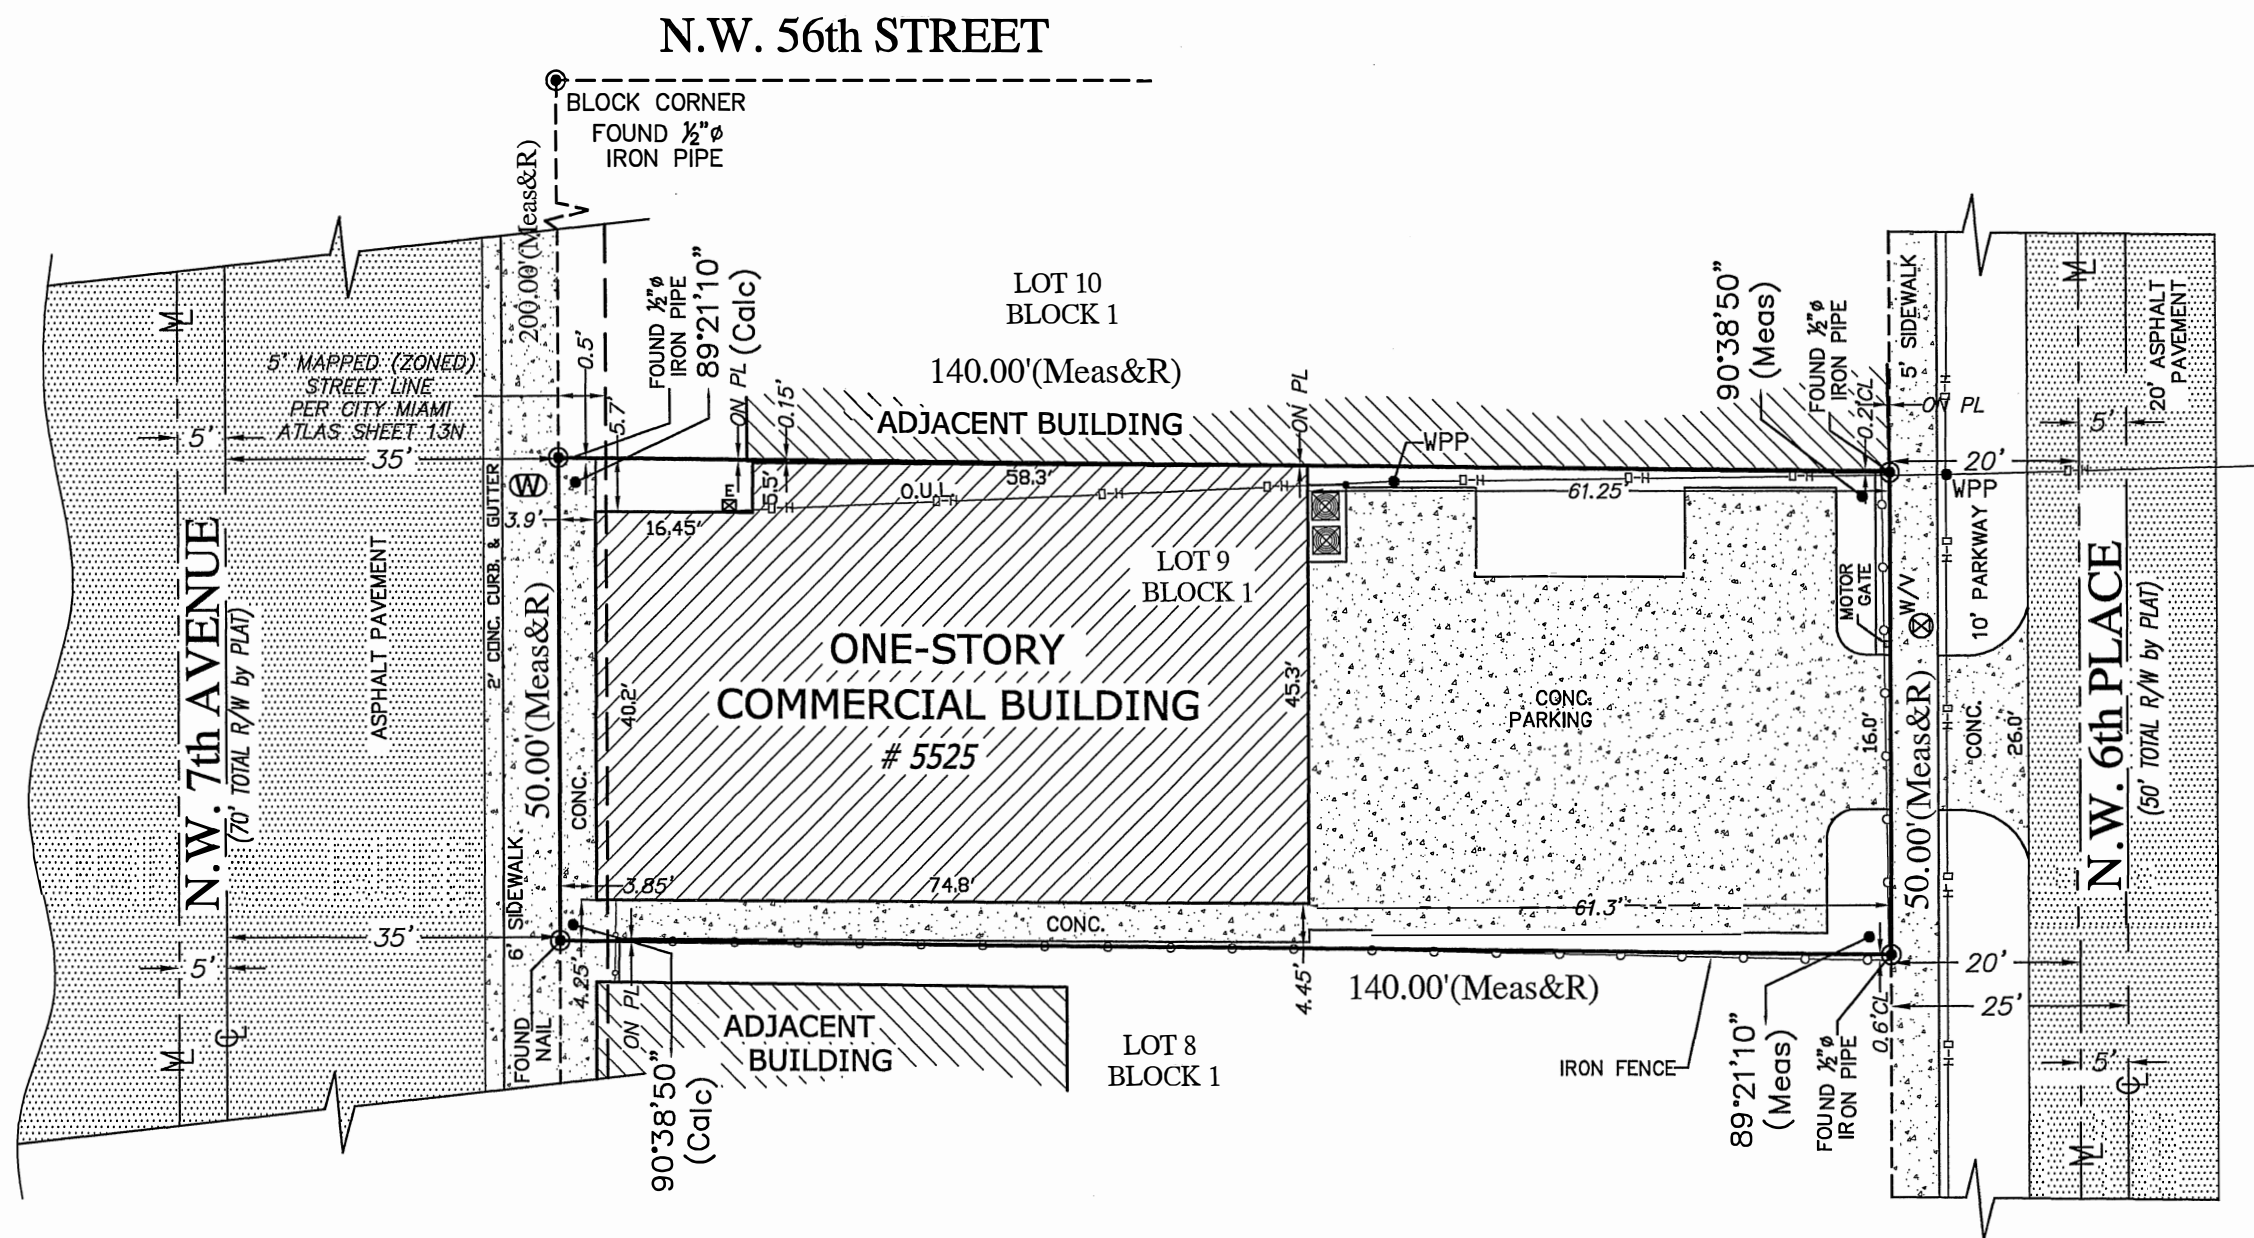

NOT VALID WITHOUT SHEET 1 OF 2  
 (SHEET 1 OF 2 CONTAINS LOCATION MAP AND SURVEY NOTES)

GUNTER GROUP, INC.  
 LAND SURVEYING - LAND PLANNING  
 FLORIDA CERTIFICATE OF AUTHORIZATION NO. LB 4507  
 9350 S.W. 22nd TERRACE  
 MIAMI, FLORIDA 33165  
 (305) 220-0073

5525 N.W. 7th Avenue, Miami, Fl. 33127.

DATE:  
02-14-2020

JOB No.:  
20-31998

SKETCH No.:  
29569

REVISIONS:

SCALE:  
1"=20'

SHEET:  
2 OF 2