






LYF 2020 ©




REV	DATE	REVISIONS
01	11/16/2020	AS INDICATED
02		AS INDICATED
03		3448.3


Sheet No. **A101**

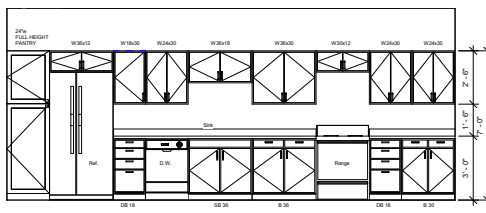


2 KITCHEN #08 - ELEVATION A  
 3/8" = 1'-0"

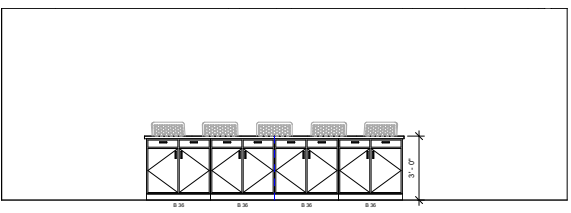


3 KITCHEN #08 - ELEVATION B  
 3/8" = 1'-0"

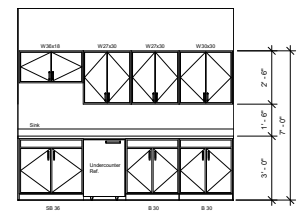


4 KITCHEN #38 - ELEVATION  
 3/8" = 1'-0"

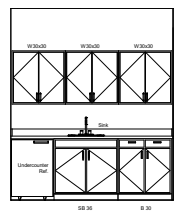


5 WET BAR #33 ELEVATION  
 3/8" = 1'-0"

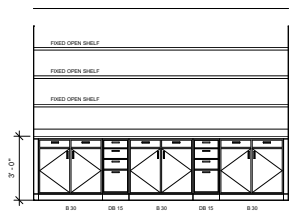

6 COPY #29 ELEVATION  
 3/8" = 1'-0"

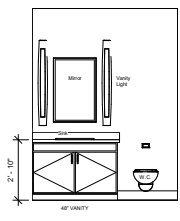


7 TOILET #35 - ELEVATION A  
 3/8" = 1'-0"

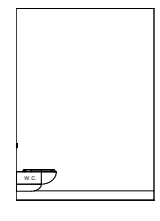

8 TOILET #35 - ELEVATION B  
 3/8" = 1'-0"

ROOM FINISH LEGEND		
FLOOR	DESCRIPTION	SPECIFICATION
C-1	CARPET	WOMAN CONTRACT GESTARD 36 OZ. 75% PROWEE CARPET PAD ALLIGANCE
C-2	CARPET	WOMAN LAMBERSON 740 PROWEE CARPET PAD ALLIGANCE
LVT-1	LUXURY VINYL TILE	WOMAN SELECT STEP 4 1/2" X 12" X 1/8" BROWN

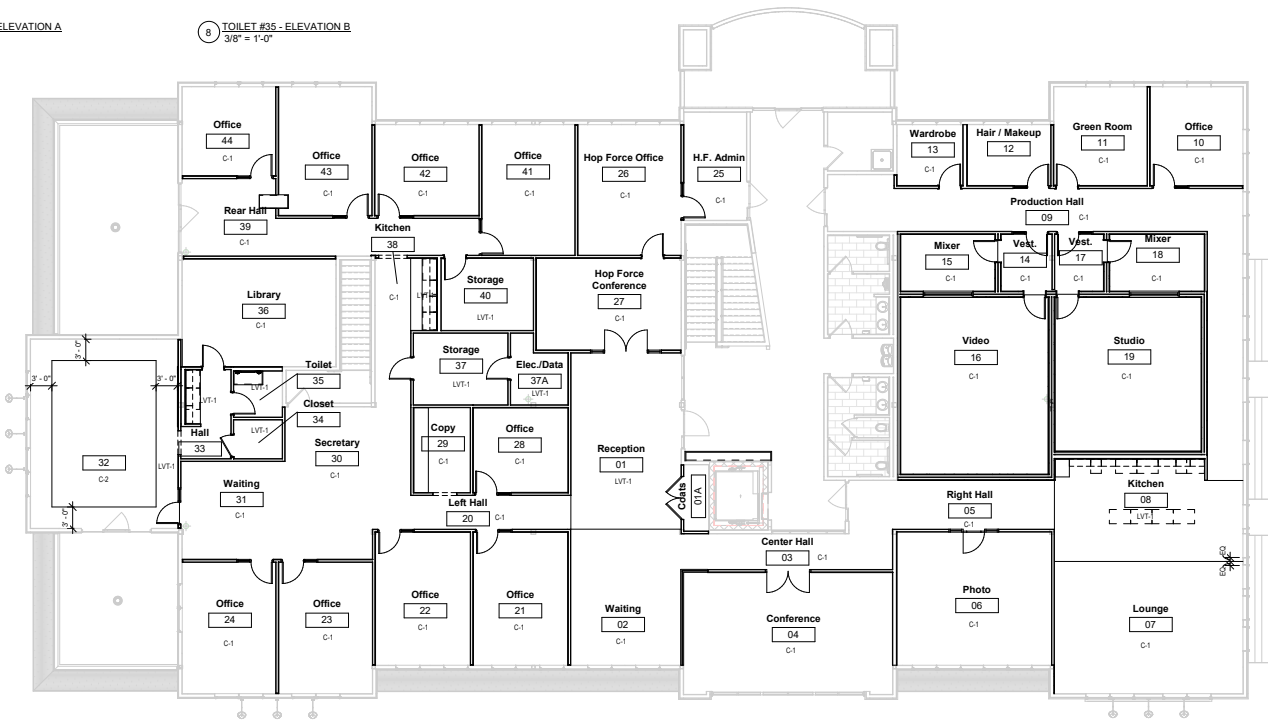

1 SECOND FLOOR FINISH PLAN  
 1/8" = 1'-0"