


EXHIBIT A

PLAT RECORDED IN VOLUME 2, PAGE 42, HARRIS COUNTY MAP RECORDS.

THIS TRACT DOES NOT LIE IN THE 100 YEAR FLOOD PLAIN ACCORDING TO FEMA MAP NO. 48201C0915N DATED 5/02/19. ZONE X.

THIS SURVEY SUBJECT TO ANY FACTS THAT MAY BE DISCLOSED BY A FULL AND ACCURATE TITLE SEARCH.

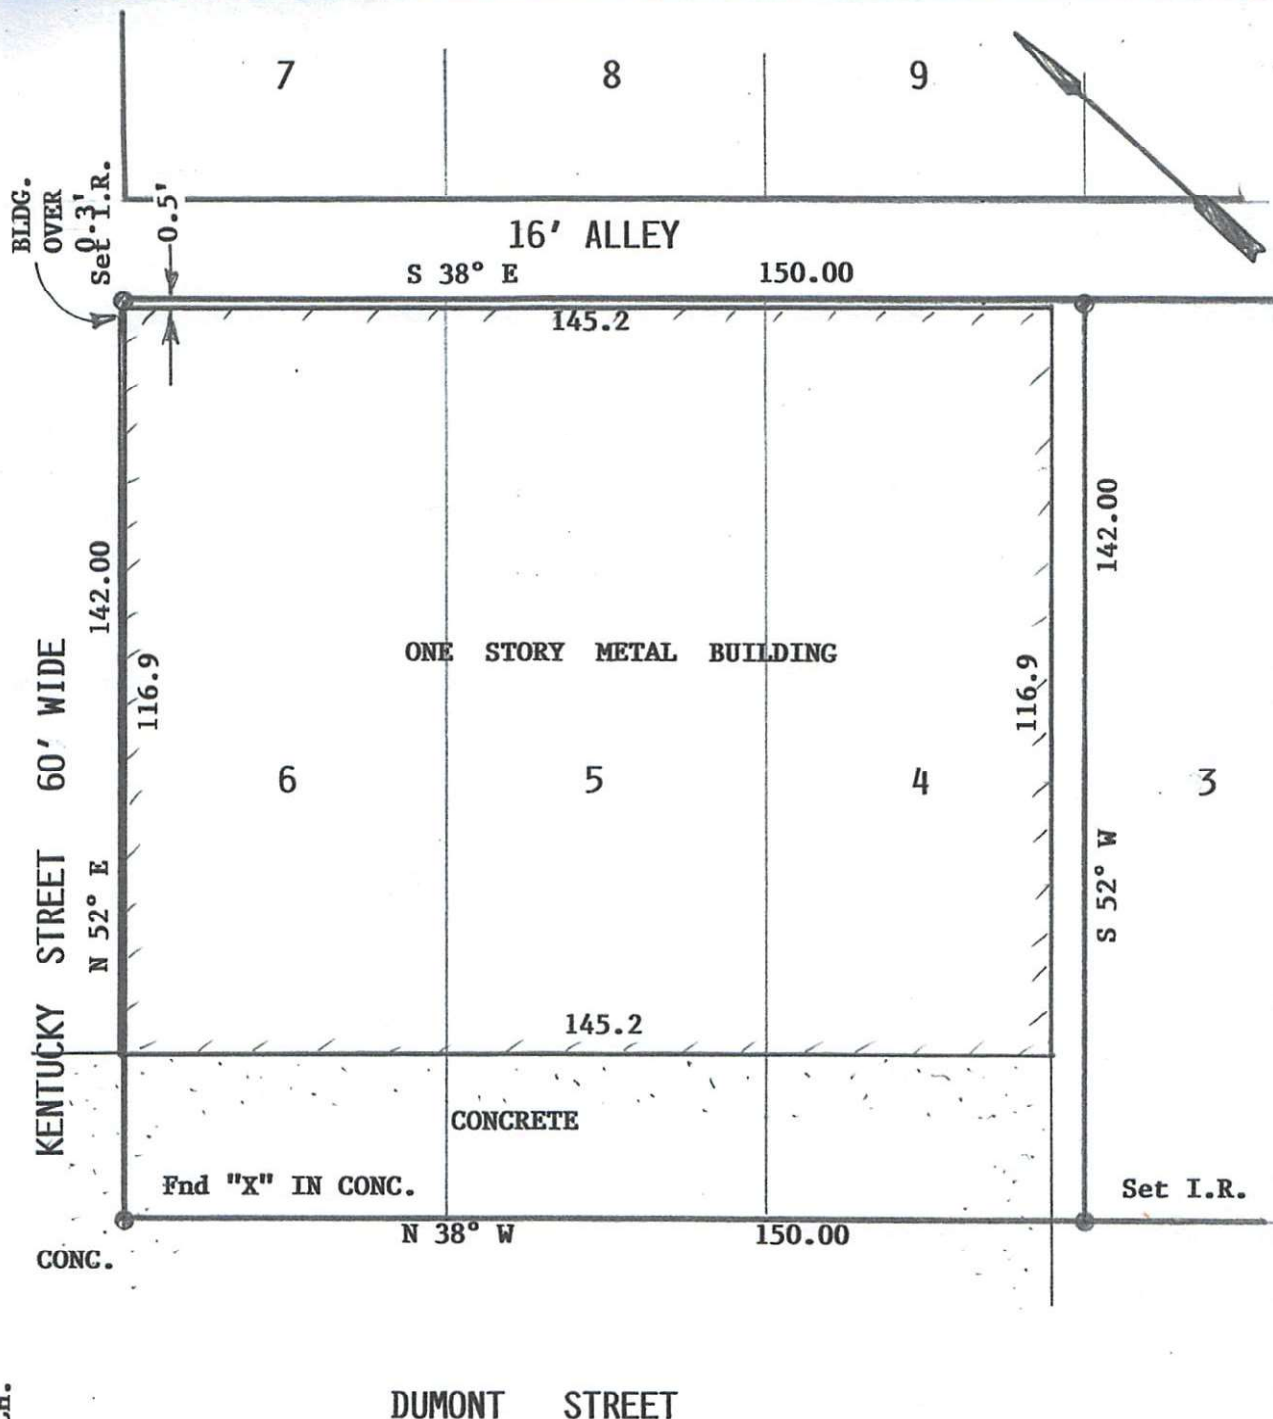

SURVEY OF LOTS 4, 5 AND 6, BLOCK 330, SOUTH HOUSTON, HARRIS COUNTY, TEXAS

SCALE: 1"=30'
DATE: 10/17/20

REVISED:

SURVEY BY: B.L.S.

DRAWN BY: B.L.S.

FOR: SOUTH HOUSTON LUMBER CO.

THIS PLAT IS AN ACCURATE REPRESENTATION OF THAT SURVEY MADE ON THE GROUND UNDER MY SUPERVISION. THERE ARE NO APPARENT ENCROACHMENTS OR CONFLICTS ACROSS PROPERTY LINES AT THE TIME OF THIS SURVEY, EXCEPT AS SHOWN HEREON.



PURCHASER:

JOB NO: 348-1

FIRM 10193000

billyshanks81@gmail.com

BILLY L. SHANKS

4902 CAROLINE ST., SEABROOK, TX. 77586

281-808-4789

FAX 281-942-9009