


321 Route 440, Jersey City NJ

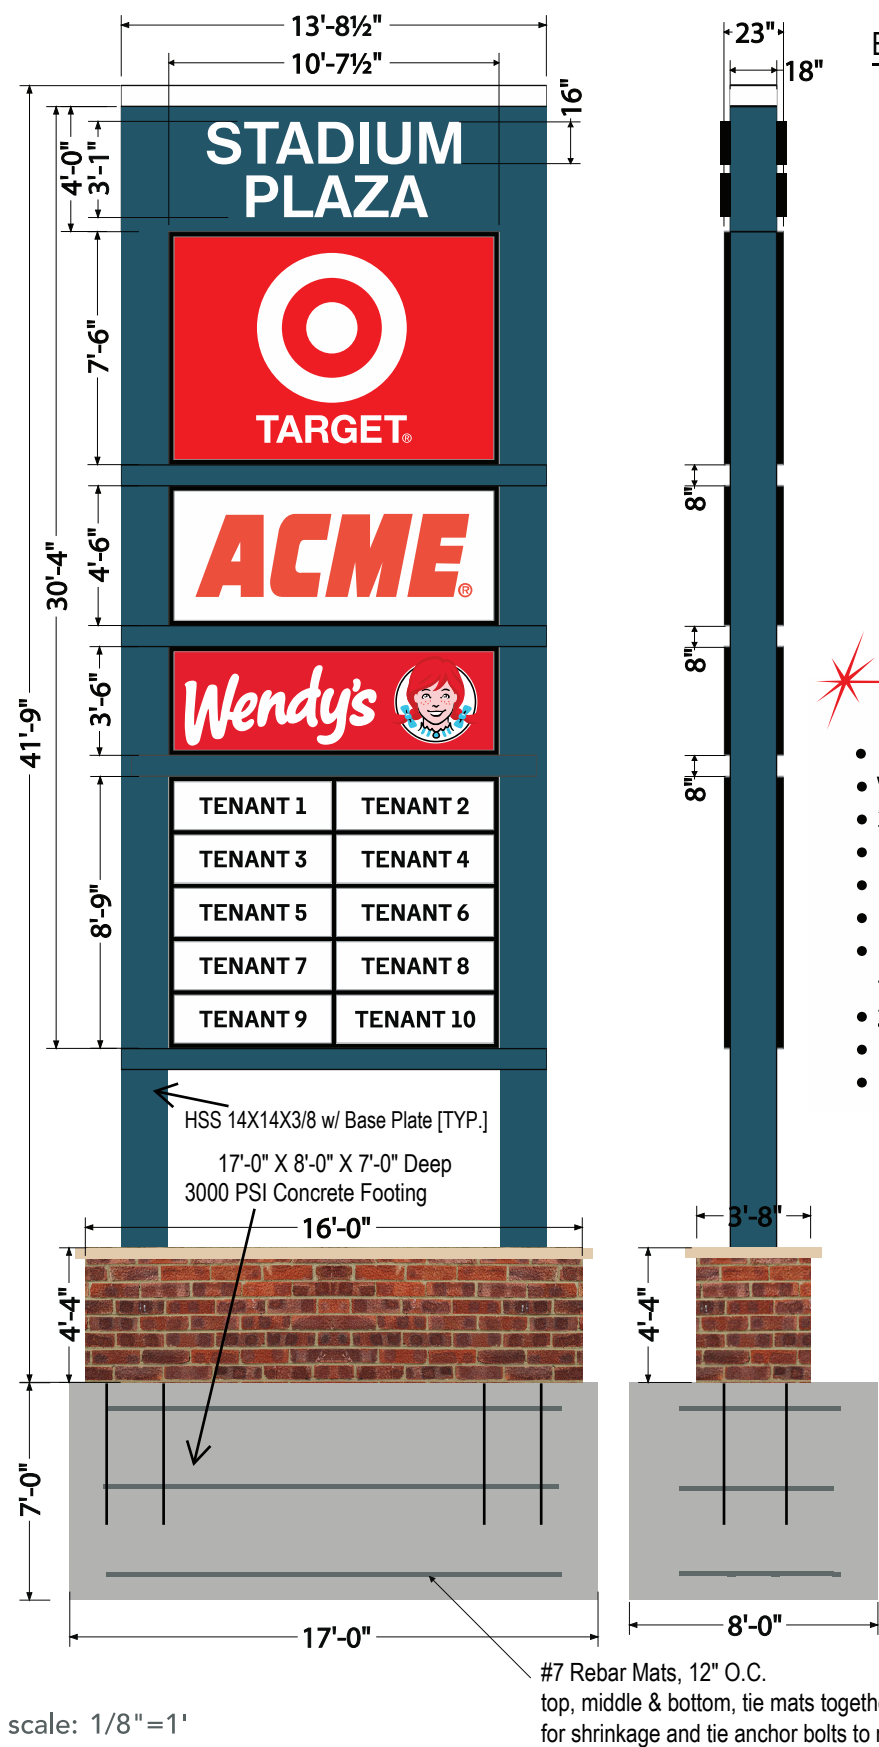

ENGINEER'S NOTE:

- SIGN CABINET STRUCTURES MOUNTED BETWEEN NEW SUPPORTS PER MFR. SPECIFICATIONS
- MAINTAIN 6" CLEARANCE BETWEEN SUPPORTS AND BOTTOM OF FOOTING W/SOLID CONCRETE PAVER OR EQUIV.
- SEE S.1 FOR BASE PLATE DETAIL

- 5'-8" x 11'-0" (55sq.ft.)
- 5'-8" x 11'-0" (55sq.ft.)
- 6'-8" x 8'-6" (58sq.ft.)
- 4'-5" x 10'-4" (46sq.ft.)
- 4'-0" x 8'-0" (32sq.ft.)
- 8" x 12" steel


PROPOSED PYLON SIGN

322.3 sq.ft

- Internally illuminated cabinets
- White LEDs
- 3/16" seamless white lexan faces
- Premium grade vinyl graphics
- Illuminated channel letters (header)
- Matte black aluminum construction (cabinets)
- New 14" x 14" x 3/8" steel clad in ACM panels to match the building facade
- 2" x 2" frame
- New concrete footing
- New masonry planter by others



Existing 246sq.ft. pylon sign to be removed

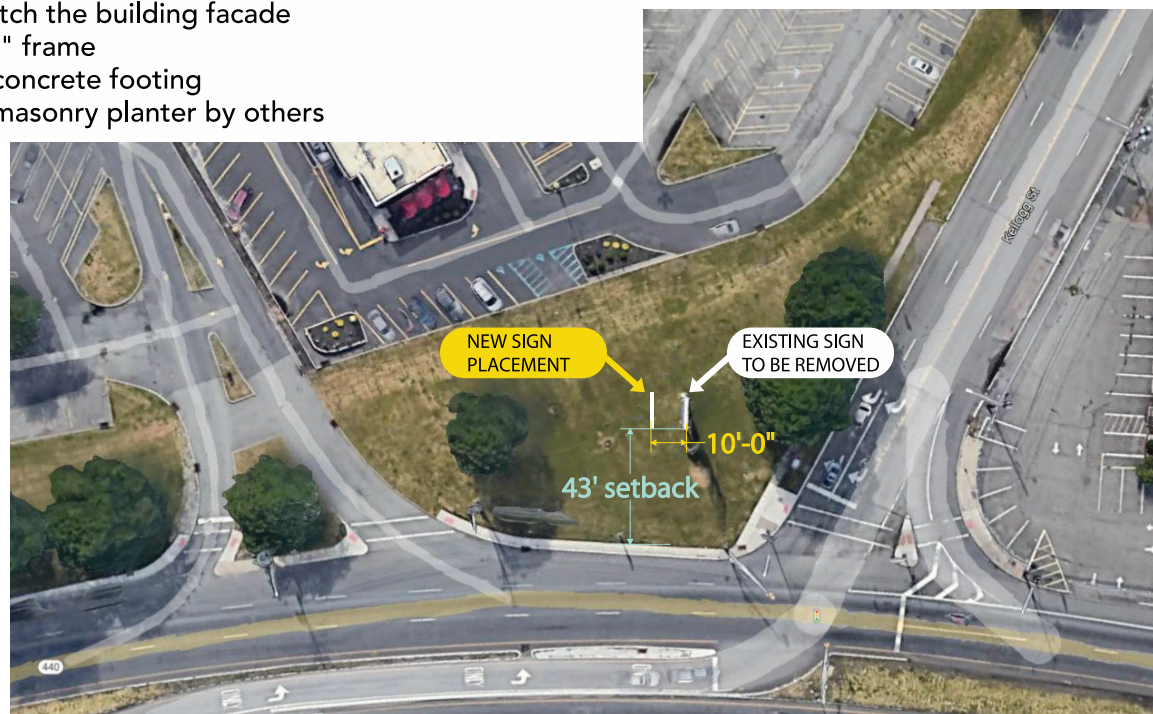

scale: 1/8" = 1'

DESIGN SPECIFICATIONS	
IBC 2021 with NJ amendments	
ASCE 7-16	Minimum Design Loads for Buildings & Other Structures
ACI 318-19	Building Code Requirements for Structural Concrete
ANSI/AISC 360-16	Specification for Structural Steel Buildings
DESIGN LOADS	
Wind	V = 114 mph
Exposure	C
Risk Cat.	II
Grnd. Snow	Pg = 20 psf

BUTLER SIGN COMPANY
582 Fairfield Road
Wayne, NJ 07470-0298
T. 973.633.5757 F. 973.633.7449
email: signs@butlersignco.com
www.butlersignco.com



File Name:
Stadium Plaza PYL

Start Date: 09/16/22

Drawn by: AS

Acct. Rep: Angela DeZuzio

Revision: **5**

Revision date	by	Notes
1 09/19/22	AS	update layout
2 11/01/22	AS	new steel/footing
3 11/02/22	as	placement
4 11/02/22	AS	sq.ft.
5 11/08/22	AS	column cladding
6		
7		

COPYRIGHT NOTICE:
This drawing, its contents, concepts, ideas, inventions, design intent and related methods are copyright protected by Butler Sign Company. Use of this drawing without permission, by parties other than Butler Sign Company is strictly forbidden.



MURDOCH ENGINEERING
SIGN STRUCTURE PROFESSIONALS
2399 A-2 NJ-34
MANASQUAN, NJ 08736
(973) 570-8215
Jere Murdoch
Professional Engineer
NJ PE Lic. #48980
6/5/2023