

REVISIONS
DATE
BY
REASON


1. ALL DIMENSIONS ARE IN METERS UNLESS OTHERWISE SPECIFIED.





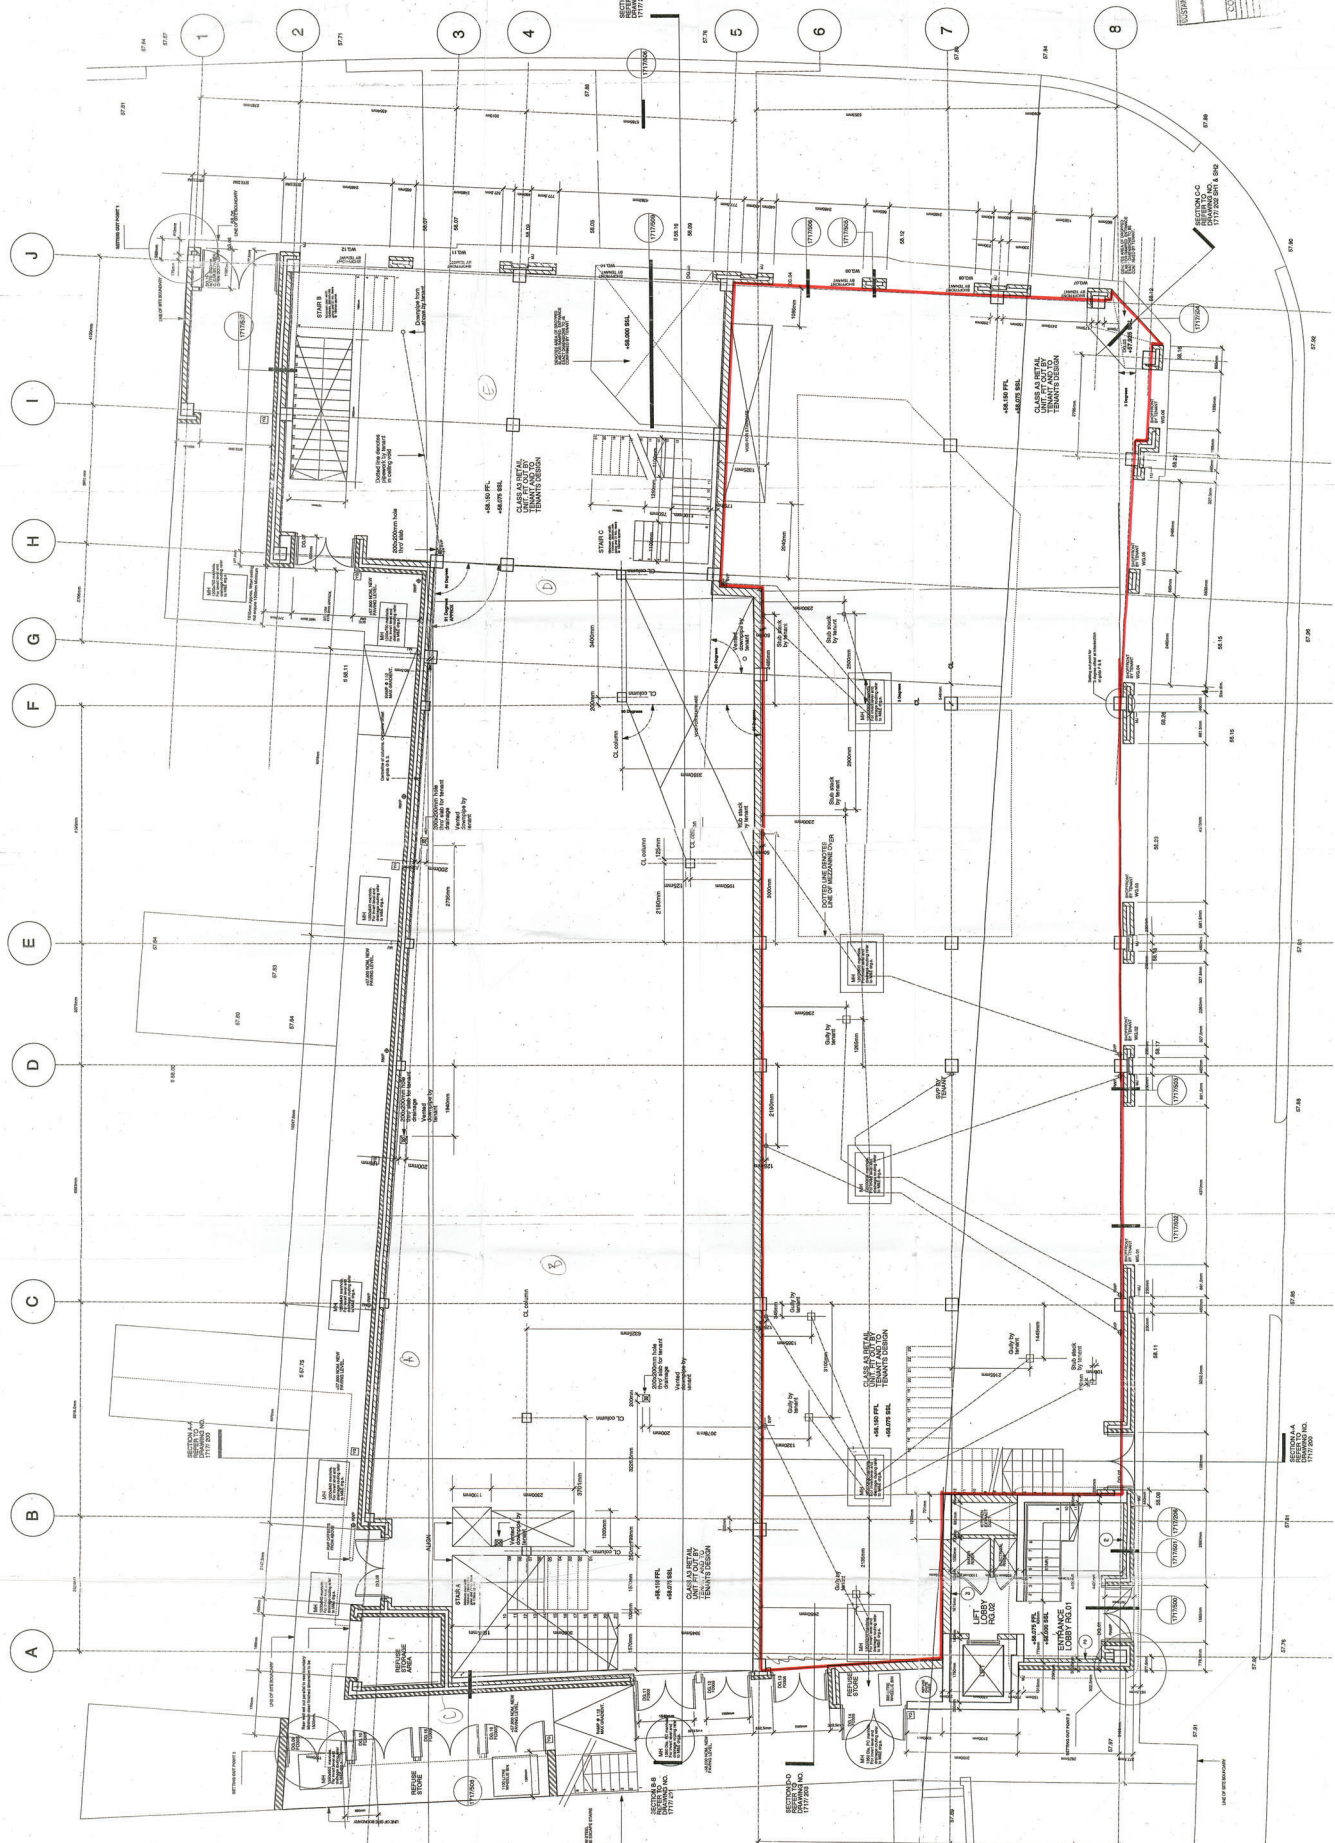

BASS - ALL BAR ONE

