

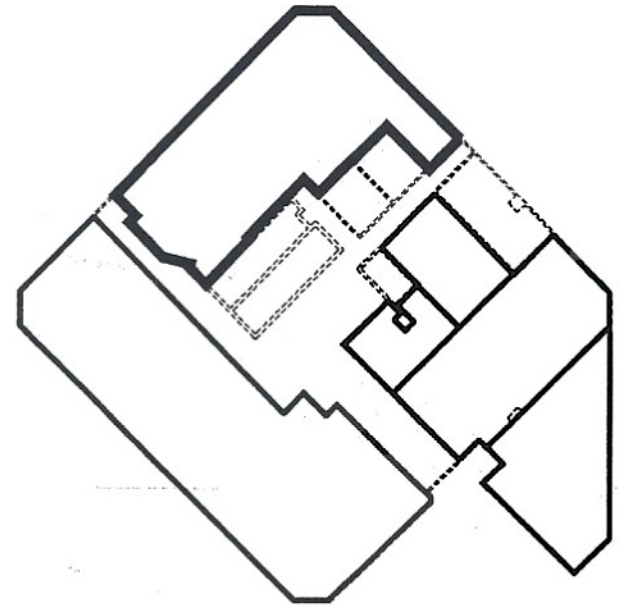


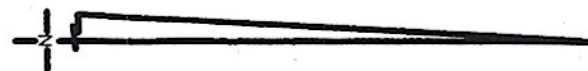

FIRST FLOOR PLAN
UNIT 1
NOT TO SCALE

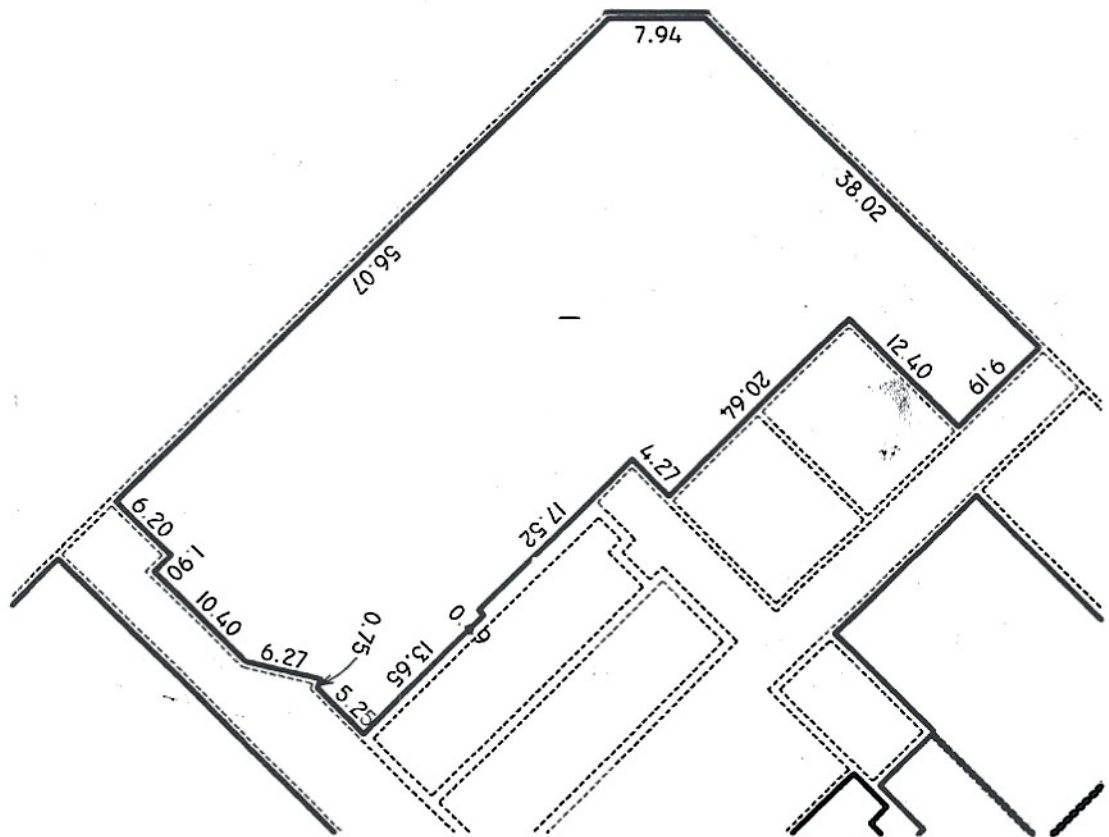

UNIT 1
NOT TO SCALE

UNIT 1 (AREAS SHOWN IN SQ.FT.)		
USEABLE AREAS	RENTABLE AREAS	COMBINED F ACTOR
ROOM AREA	TOTAL RENTABLE AREA	
1914	2048	1.0703



NOTE: AREA BASED ON BOMA - ANSI.BOMA Z65.1-1996

IBI GEOMATICS INC.

SUITE 1050 STANDARD LIFE BLDG.


10405 JASPER AVE. EDMONTON, AB. T5J 3N4

SCALE: NOT TO SCALE


DWN. BY: CNR/EDN

CHK BY: EDN

FILE NO. 24102 UNIT 1

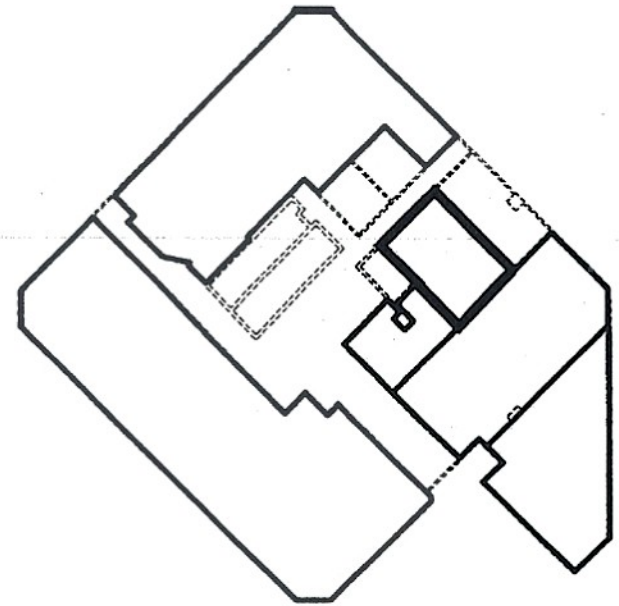

FIRST FLOOR PLAN
UNIT 3
NOT TO SCALE

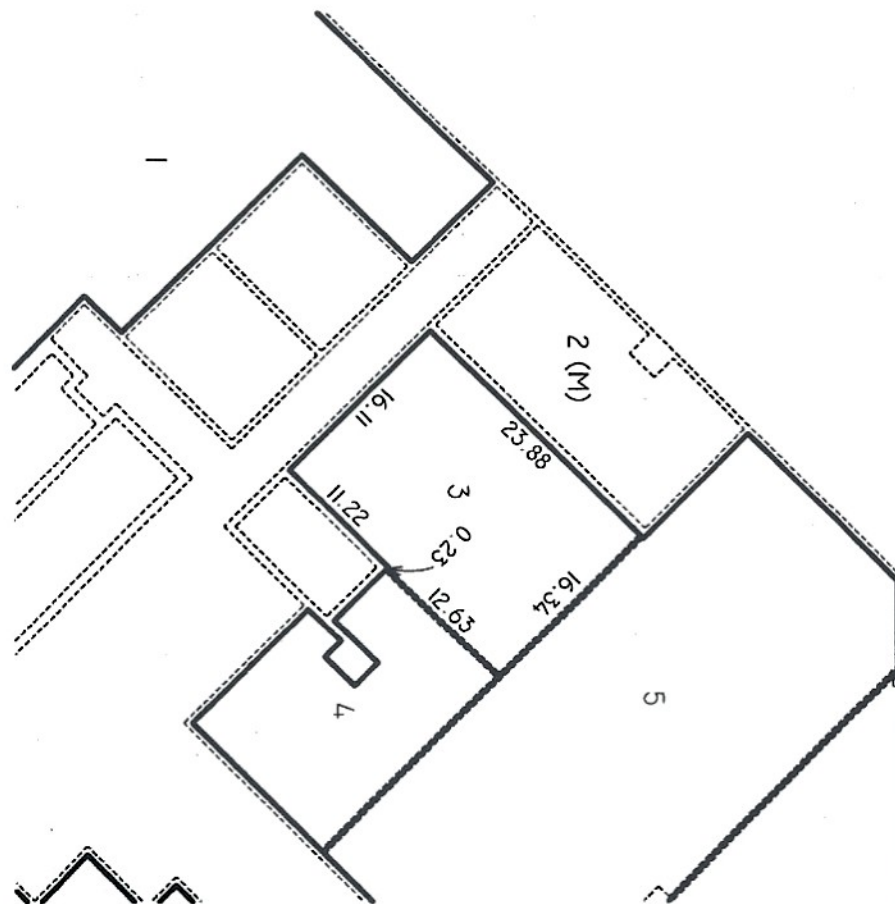

UNIT 3
NOT TO SCALE

UNIT 3 (AREAS SHOWN IN SQ.FT.)		
USEABLE AREAS	RENTABLE AREAS	COMBINED FACTOR
ROOM AREA	TOTAL RENTABLE AREA	
388	415	1.0703



NOTE: AREA BASED ON BOMA - ANSI.BOMA Z65.1-1996

IBI GEOMATICS INC.

SUITE 1050 STANDARD LIFE BLDG.


10405 JASPER AVE. EDMONTON, AB. T5J 3N4

SCALE: NOT TO SCALE


DWN. BY: CNR/EDN

CHK BY: EDN

FILE NO. 24102 UNIT 3

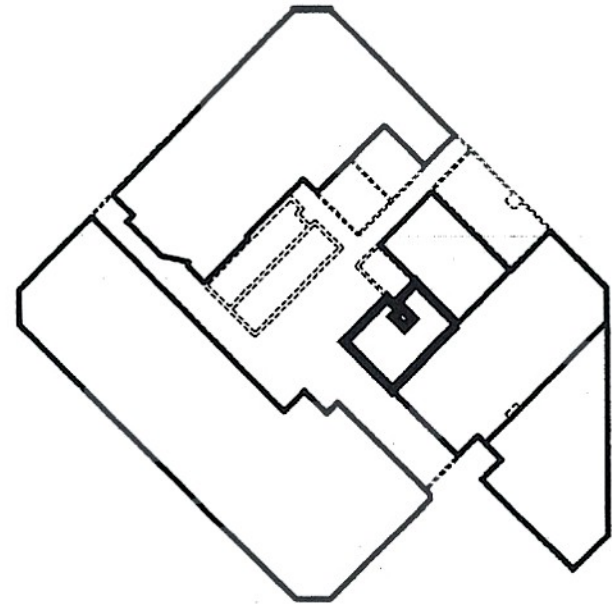

FIRST FLOOR PLAN
UNIT 4
NOT TO SCALE

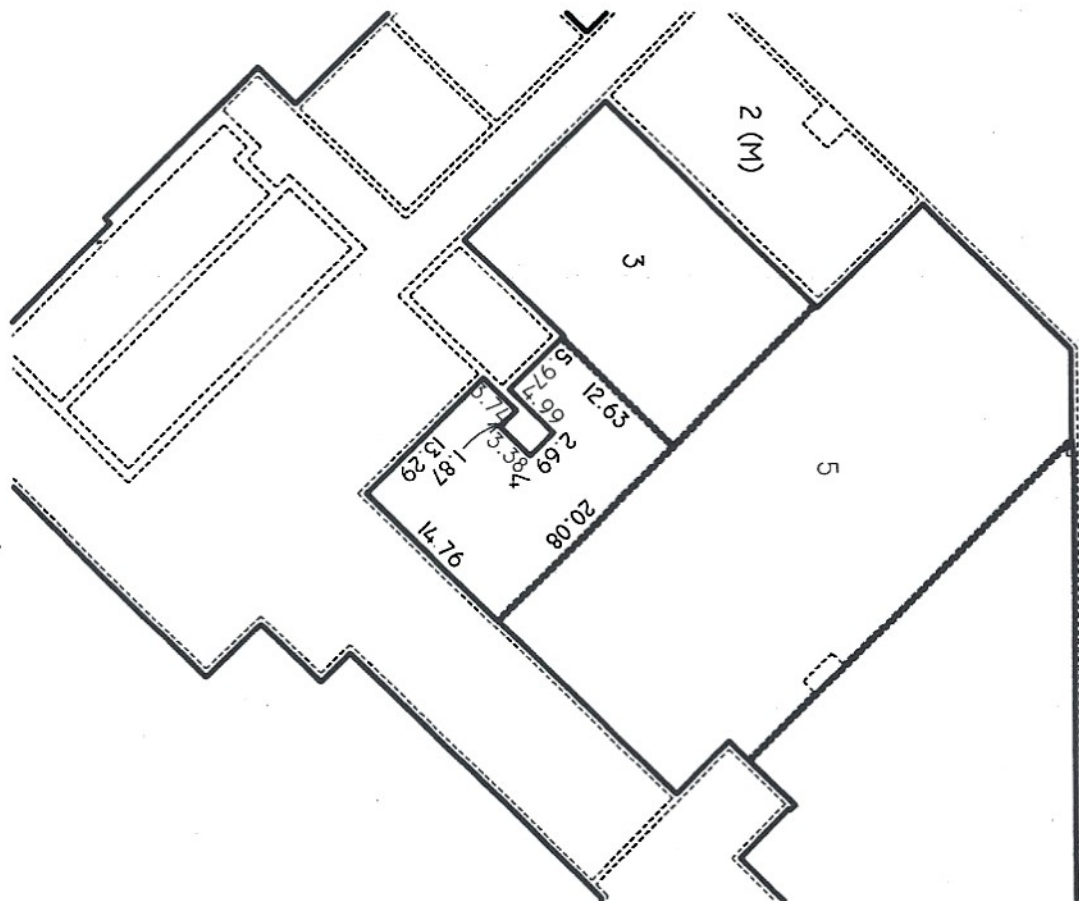

UNIT 4
NOT TO SCALE

UNIT 4, (AREAS SHOWN IN SQ.FT.)		
USEABLE AREAS	RENTABLE AREAS	COMBINED FACTOR
ROOM AREA	TOTAL RENTABLE AREA	
271	290	1.0703



NOTE: AREA BASED ON BOMA - ANSI.BOMA Z65.1-1996

IBI GEOMATICS INC.

SUITE 1050 STANDARD LIFE BLDG.


10405 JASPER AVE. EDMONTON, AB. T5J 3N4

SCALE: NOT TO SCALE


DWN. BY: CNR/EDN

CHK BY: EDN

FILE NO. 24102 UNIT 4

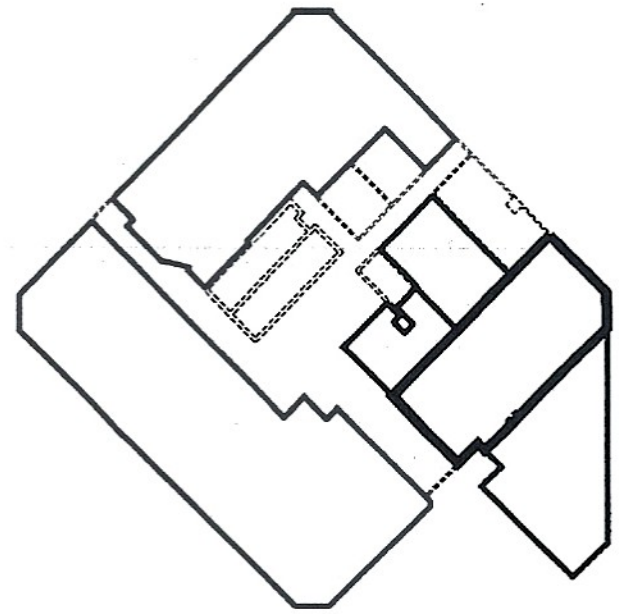


FIRST FLOOR PLAN
UNIT 5
NOT TO SCALE

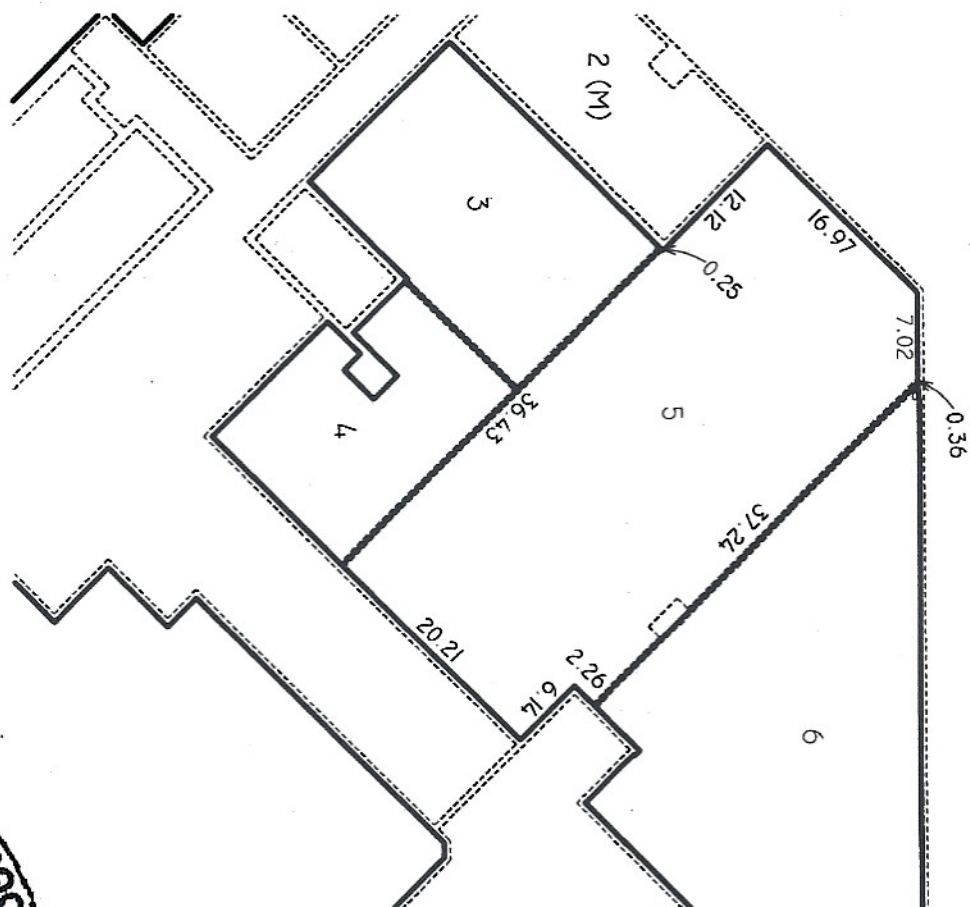

UNIT 5
NOT TO SCALE

UNIT 5 (AREAS SHOWN IN SQ.FT.)		
USEABLE AREAS	RENTABLE AREAS	COMBINED FACTOR
ROOM AREA	TOTAL RENTABLE AREA	
1060	1135	1.0703

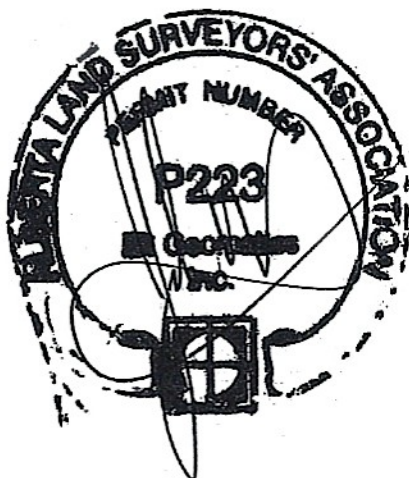

NOTE: AREA BASED ON BOMA - ANSI.BOMA Z65.1-1996

IBI GEOMATICS INC.

SUITE 1050 STANDARD LIFE BLDG.


10405 JASPER AVE. EDMONTON, AB. T5J 3N4

SCALE: NOT TO SCALE


DWN. BY: CNR/EDN

CHK BY: EDN

FILE NO. 24102 UNIT 5

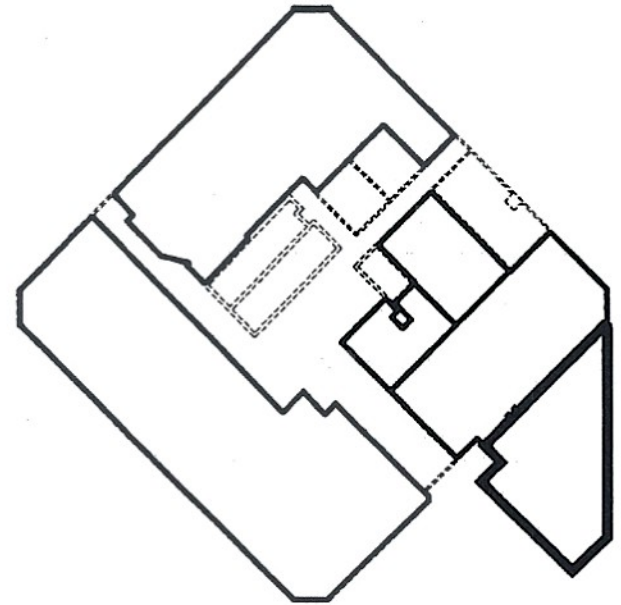

FIRST FLOOR PLAN
UNIT 6
NOT TO SCALE

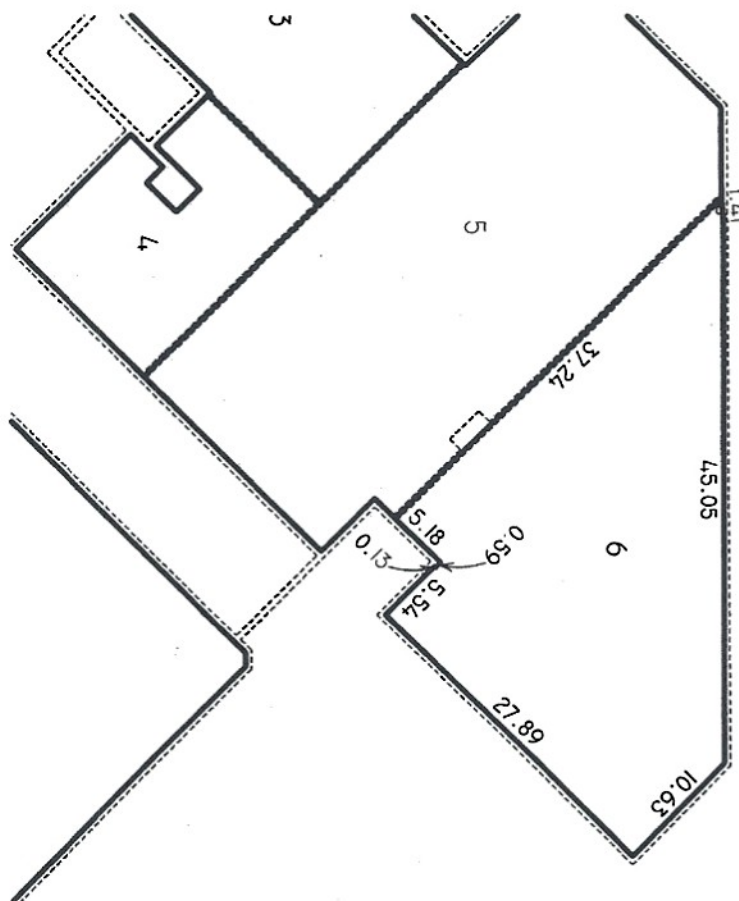

UNIT 6
NOT TO SCALE

UNIT 6 (AREAS SHOWN IN SQ.FT.)		
USEABLE AREAS	RENTABLE AREAS	
ROOM AREA	TOTAL RENTABLE AREA	COMBINED FACTOR
861	922	1.0703



NOTE: AREA BASED ON BOMA - ANSI.BOMA Z65.1-1996

IBI GEOMATICS INC.

SUITE 1050 STANDARD LIFE BLDG.


10405 JASPER AVE. EDMONTON, AB. T5J 3N4

SCALE: NOT TO SCALE


DWN. BY: CNR/EDN

CHK BY: EDN

FILE NO. 24102 UNIT 6

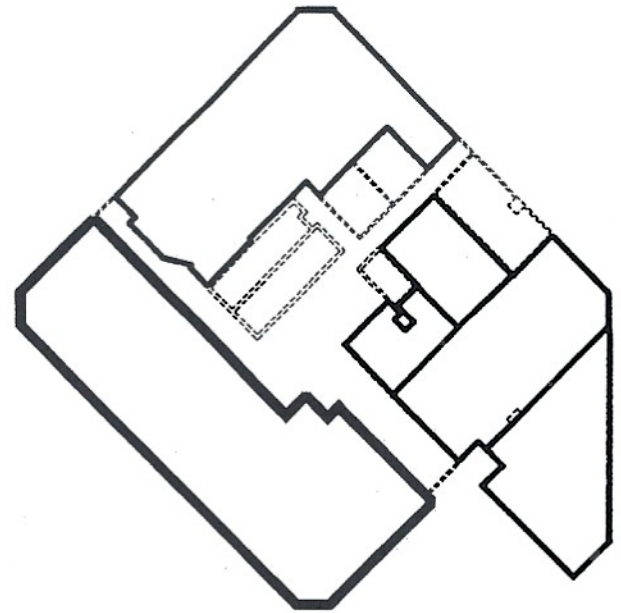

FIRST FLOOR PLAN
UNIT 7
NOT TO SCALE

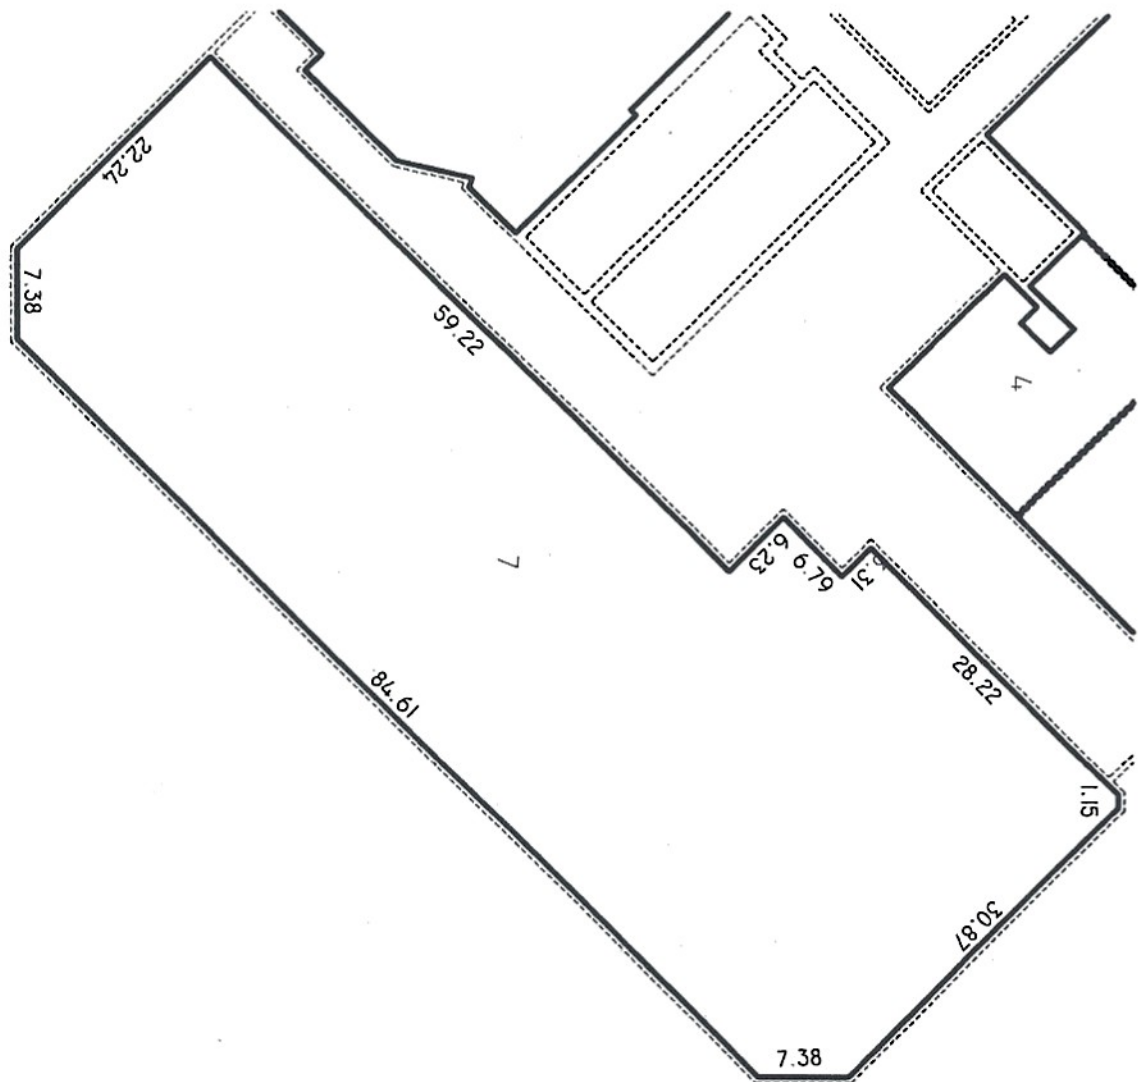

UNIT 7
NOT TO SCALE

UNIT 7 (AREAS SHOWN IN SQ.FT.)		
USEABLE AREAS	RENTABLE AREAS	COMBINED FACTOR
ROOM AREA	TOTAL RENTABLE AREA	
2897	3100	1.0703



NOTE: AREA BASED ON BOMA - ANSI.BOMA Z65.1-1996

IBI GEOMATICS INC.

SUITE 1050 STANDARD LIFE BLDG.


10405 JASPER AVE. EDMONTON, AB. T5J 3N4

SCALE: NOT TO SCALE


DWN. BY: CNR/EDN

CHK BY: EDN

FILE NO. 24102 UNIT 7

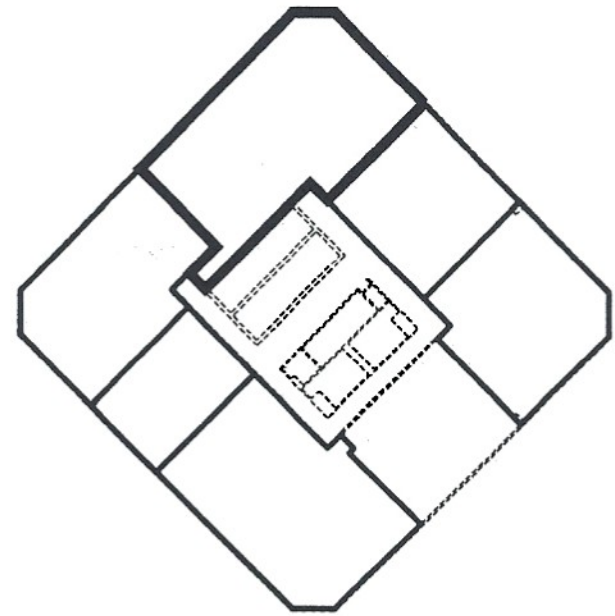


SECOND FLOOR PLAN
UNIT 8
NOT TO SCALE

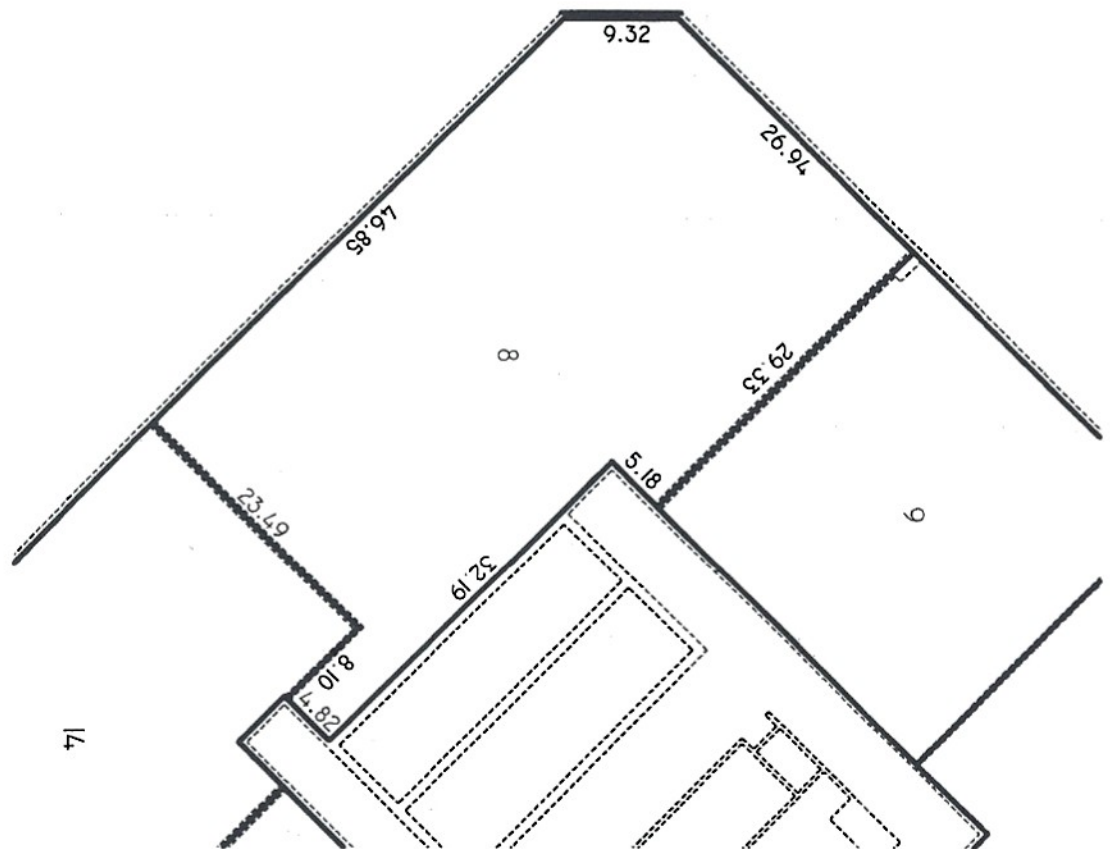

UNIT 8
NOT TO SCALE

UNIT 8 (AREAS SHOWN IN SQ.FT.)			
USEABLE AREAS	RENTABLE AREAS	COMBINED F FACTOR	
ROOM AREA	TOTAL RENTABLE AREA		
1683	1995	1.1848	

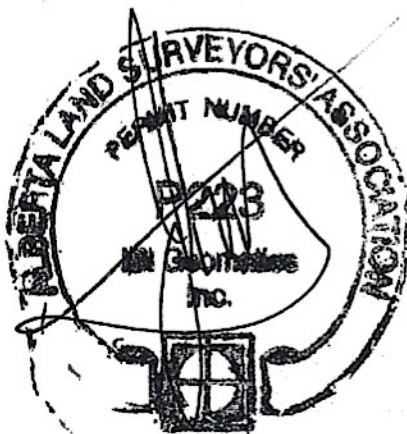

NOTE: AREA BASED ON BOMA - ANSI.BOMA Z65.1-1996

IBI GEOMATICS INC.

SUITE 1050 STANDARD LIFE BLDG.

10405 JASPER AVE. EDMONTON, AB. T5J 3N4

SCALE: NOT TO SCALE


DWN. BY: CNR/EDN

CHK BY: EDN


FILE NO. 24102 UNIT 8



FILE NO. 24102 UNIT 9

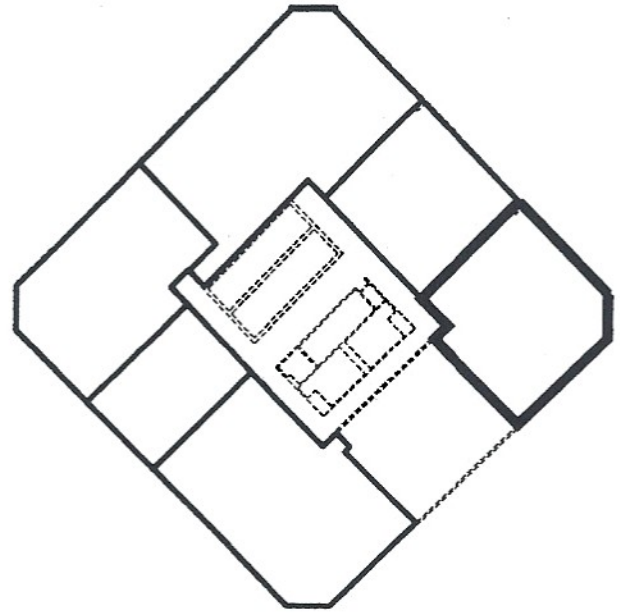

SECOND FLOOR PLAN
UNIT 10
NOT TO SCALE

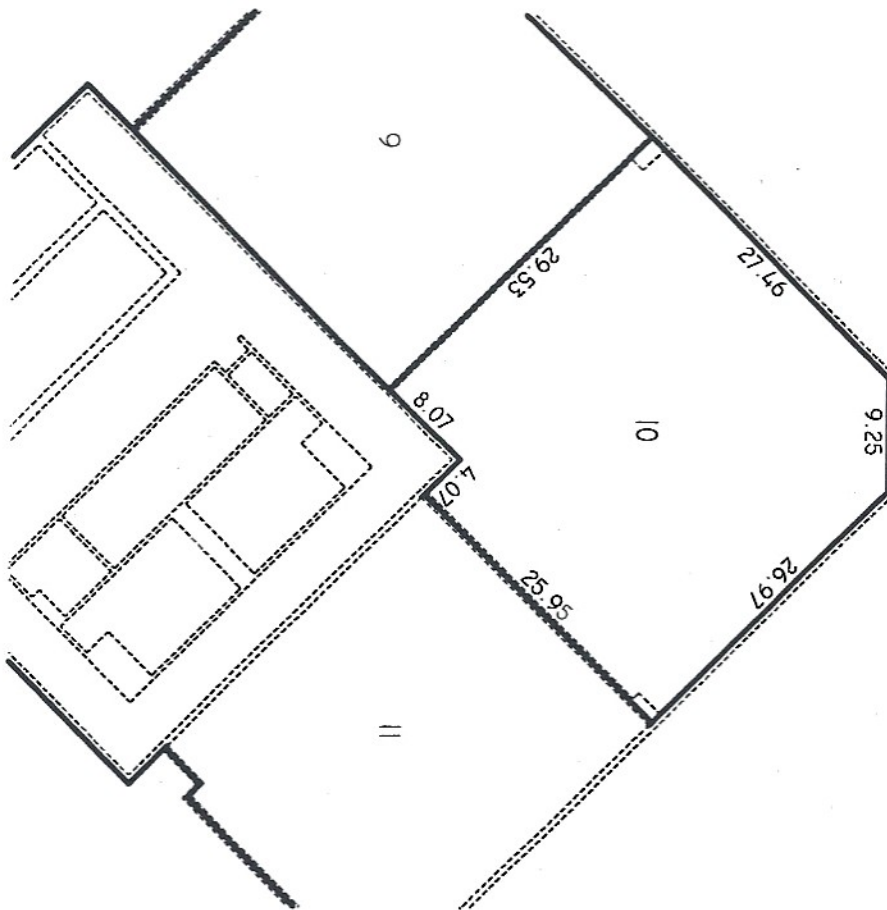

UNIT 10
NOT TO SCALE

UNIT 10 (AREAS SHOWN IN SQ.FT.)		
USEABLE AREAS	RENTABLE AREAS	COMBINED FACTOR
ROOM AREA	TOTAL RENTABLE AREA	
1085	1285	1.1848



NOTE: AREA BASED ON BOMA - ANSI.BOMA Z65.1-1996

IBI GEOMATICS INC.

SUITE 1050 STANDARD LIFE BLDG.

10405 JASPER AVE. EDMONTON, AB. T5J 3N4

SCALE: NOT TO SCALE


DWN. BY: CNR/EDN

CHK BY: EDN


FILE NO. 24102 UNIT 10



FILE NO. 24102 UNIT 12

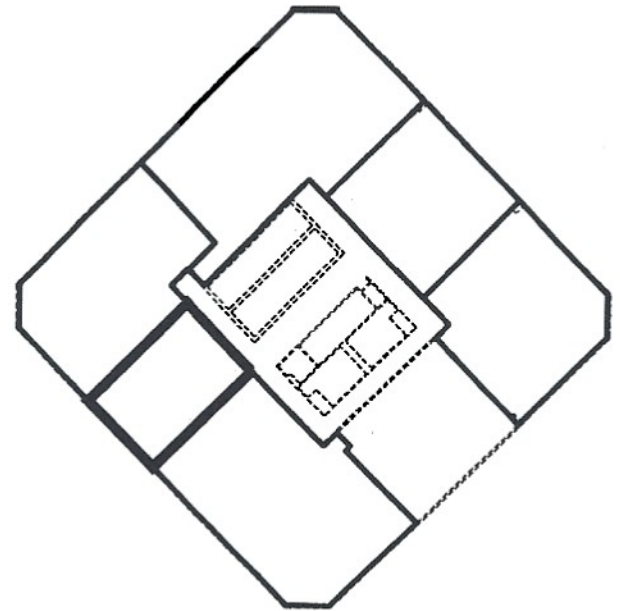

SECOND FLOOR PLAN
UNIT 13
NOT TO SCALE

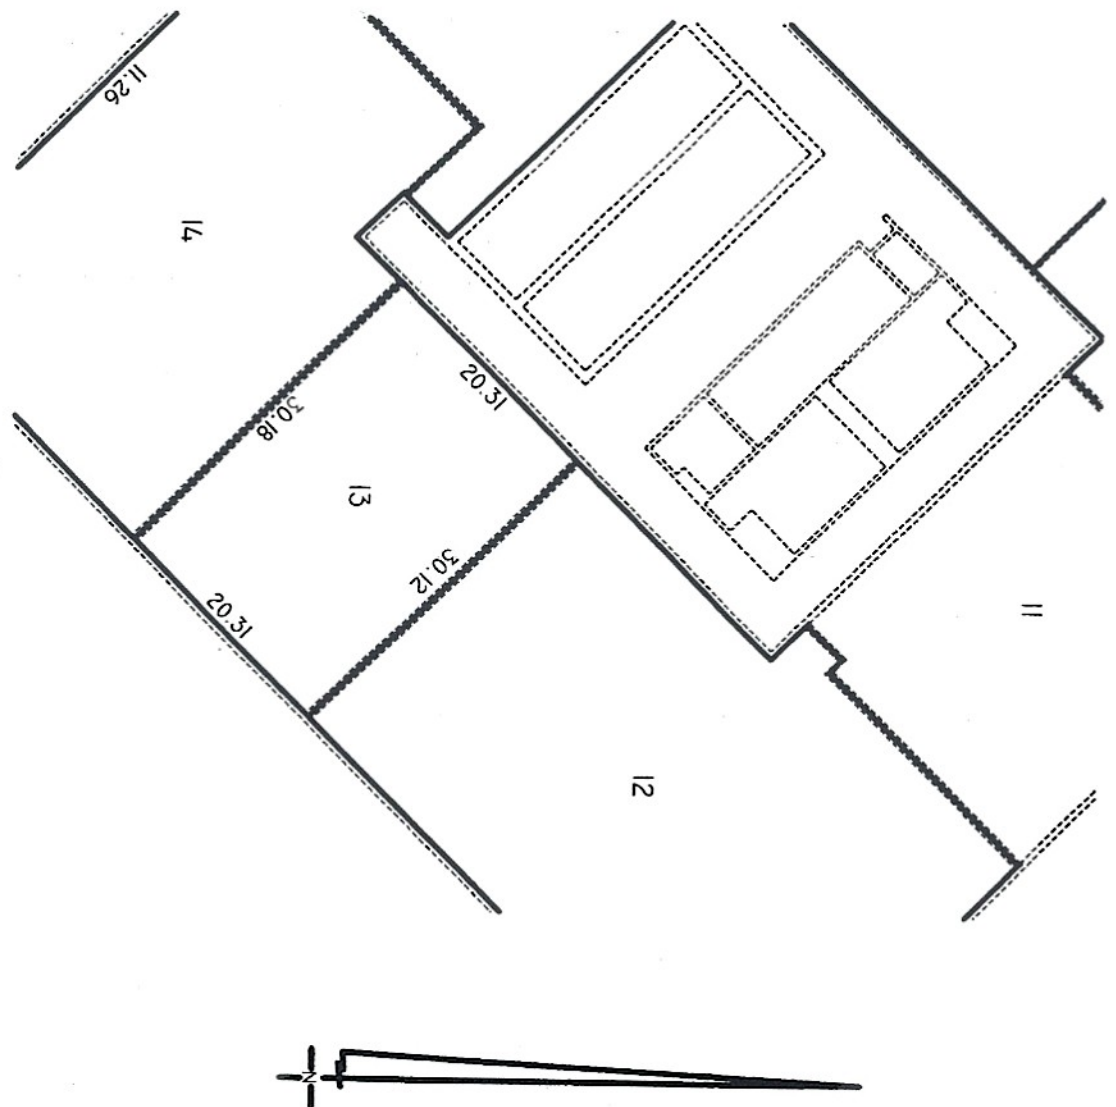

UNIT 13
NOT TO SCALE

UNIT 13 (AREAS SHOWN IN SQ.FT.)		
USEABLE AREAS	RENTABLE AREAS	COMBINED F FACTOR
ROOM AREA	TOTAL RENTABLE AREA	
612	726	1.1848



NOTE: AREA BASED ON BOMA - ANSI.BOMA Z65.1-1996

IBI GEOMATICS INC.

SUITE 1050 STANDARD LIFE BLDG.


10405 JASPER AVE. EDMONTON, AB. T5J 3N4

SCALE: NOT TO SCALE


DWN. BY: CNR/EDN

CHK BY: EDN

FILE NO. 24102 UNIT 13

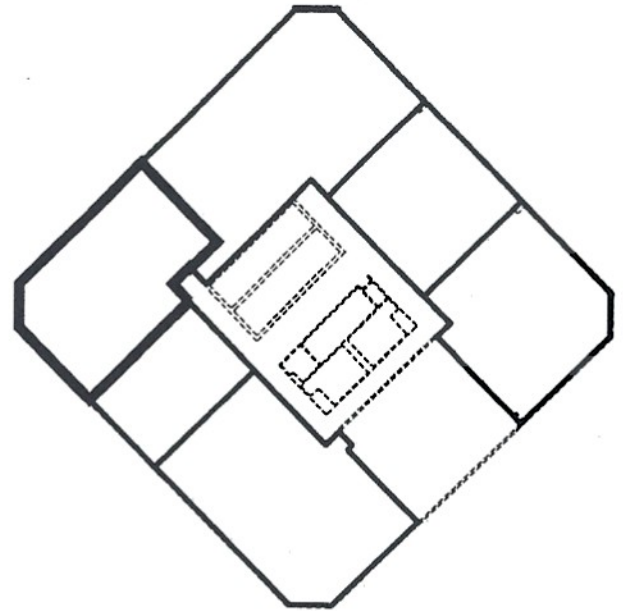

SECOND FLOOR PLAN
UNIT 14
NOT TO SCALE

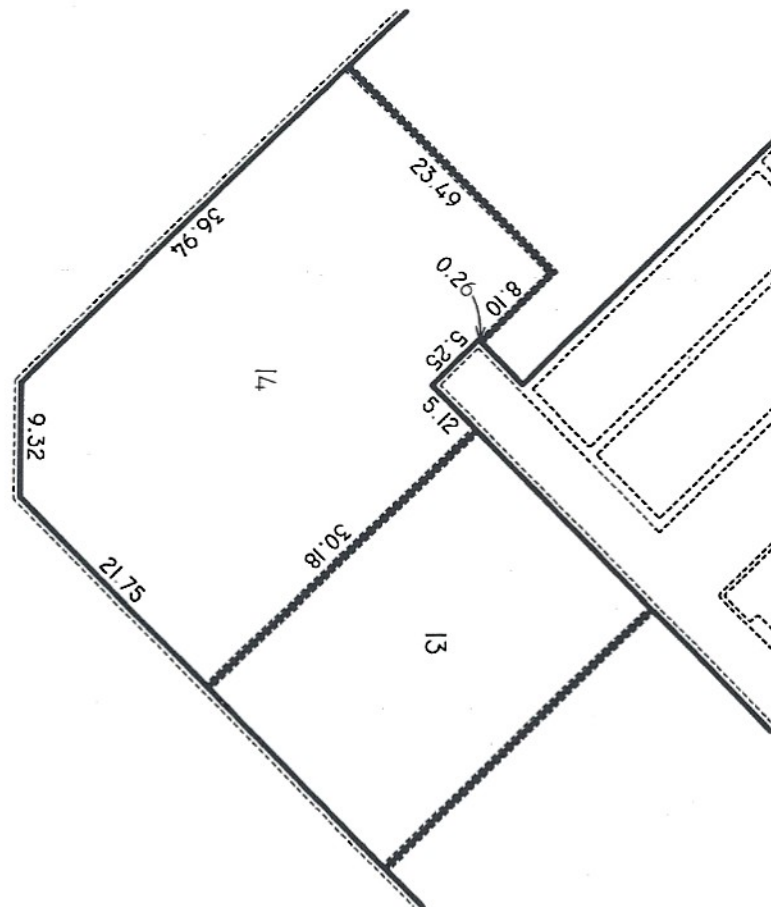

UNIT 14
NOT TO SCALE

UNIT 14 (AREAS SHOWN IN SQ.FT.)		
USEABLE AREAS	RENTABLE AREAS	COMBINED FACTOR
ROOM AREA	TOTAL RENTABLE AREA	
1146	1358	1.1848



NOTE: AREA BASED ON BOMA - ANSI.BOMA Z65.1-1996

IBI GEOMATICS INC.

SUITE 1050 STANDARD LIFE BLDG.


10405 JASPER AVE. EDMONTON, AB. T5J 3N4

SCALE: NOT TO SCALE


DWN. BY: CNR/EDN

CHK BY: EDN


FILE NO. 24102 UNIT 14

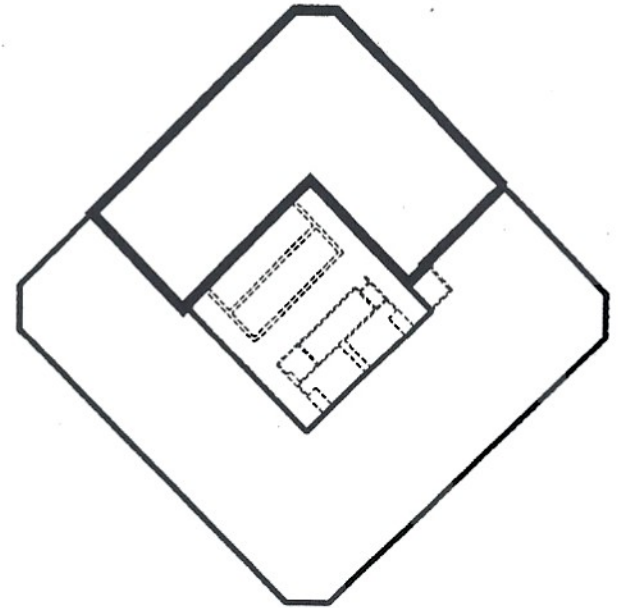

THIRD FLOOR PLAN
UNIT 15
NOT TO SCALE

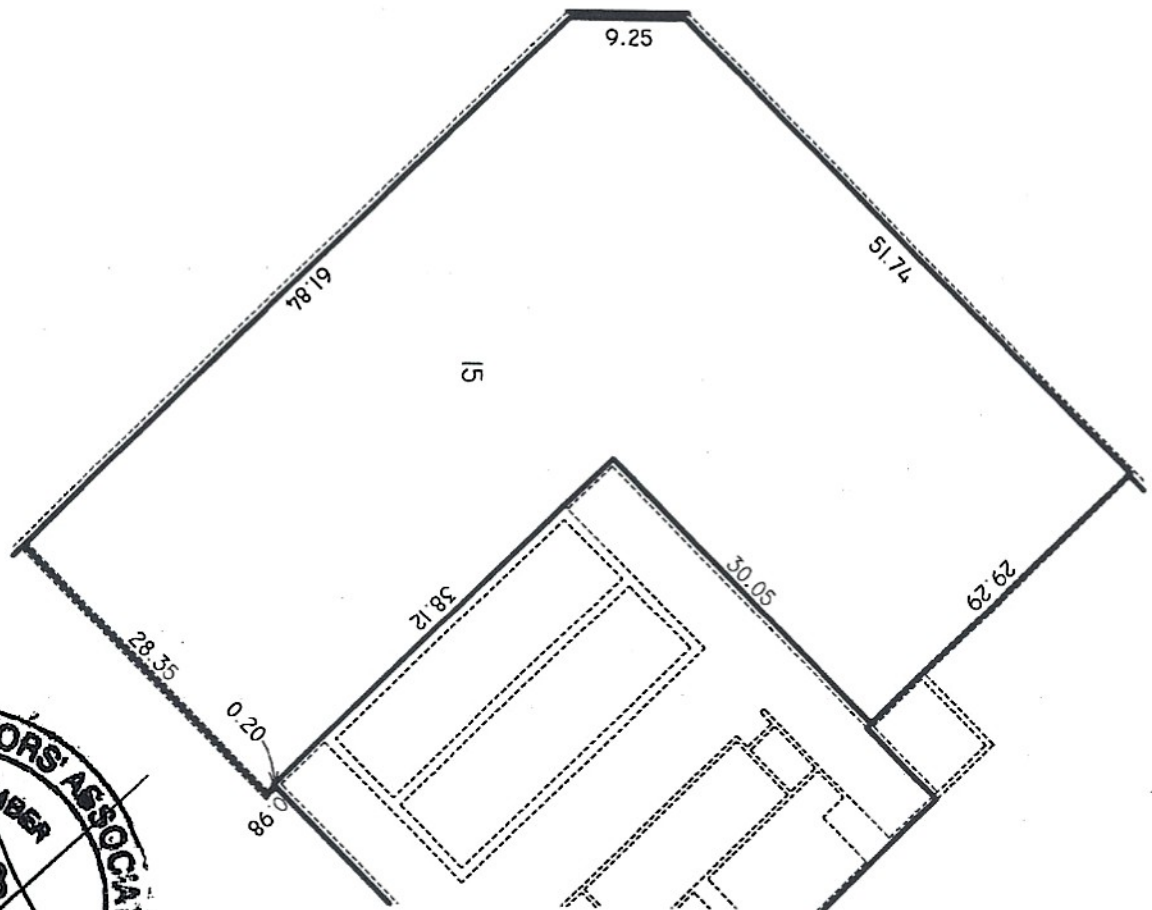

UNIT 15
NOT TO SCALE

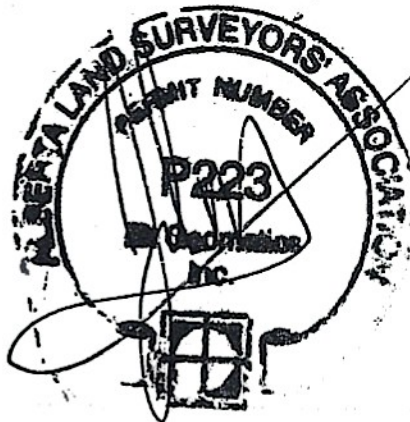

UNIT 15 (AREAS SHOWN IN SQ.FT.)		
USEABLE AREAS	RENTABLE AREAS	COMBINED FACTOR
ROOM AREA	TOTAL RENTABLE AREA	
2786	3227	1.1585

NOTE: AREA BASED ON BOMA - ANSI.BOMA Z65.1-1996

IBI GEOMATICS INC.

SUITE 1050 STANDARD LIFE BLDG.


10405 JASPER AVE. EDMONTON, AB. T5J 3N4

SCALE: NOT TO SCALE


DWN. BY: CNR/EDN

CHK BY: EDN

FILE NO. 24102 UNIT 15

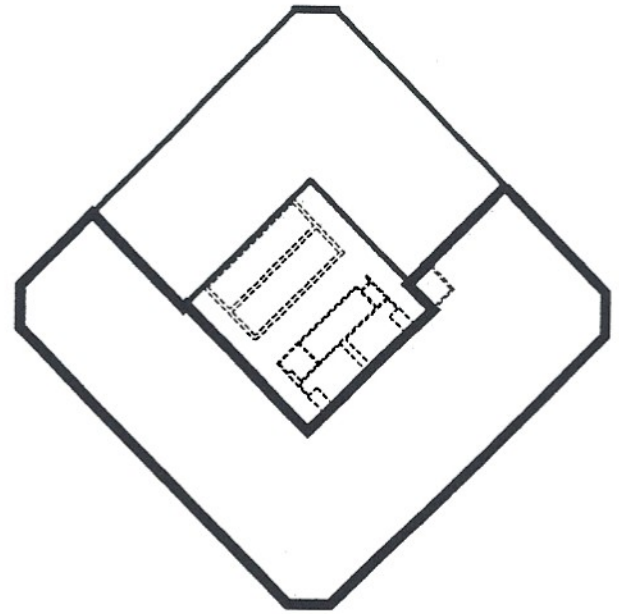

THIRD FLOOR PLAN
UNIT 16
NOT TO SCALE

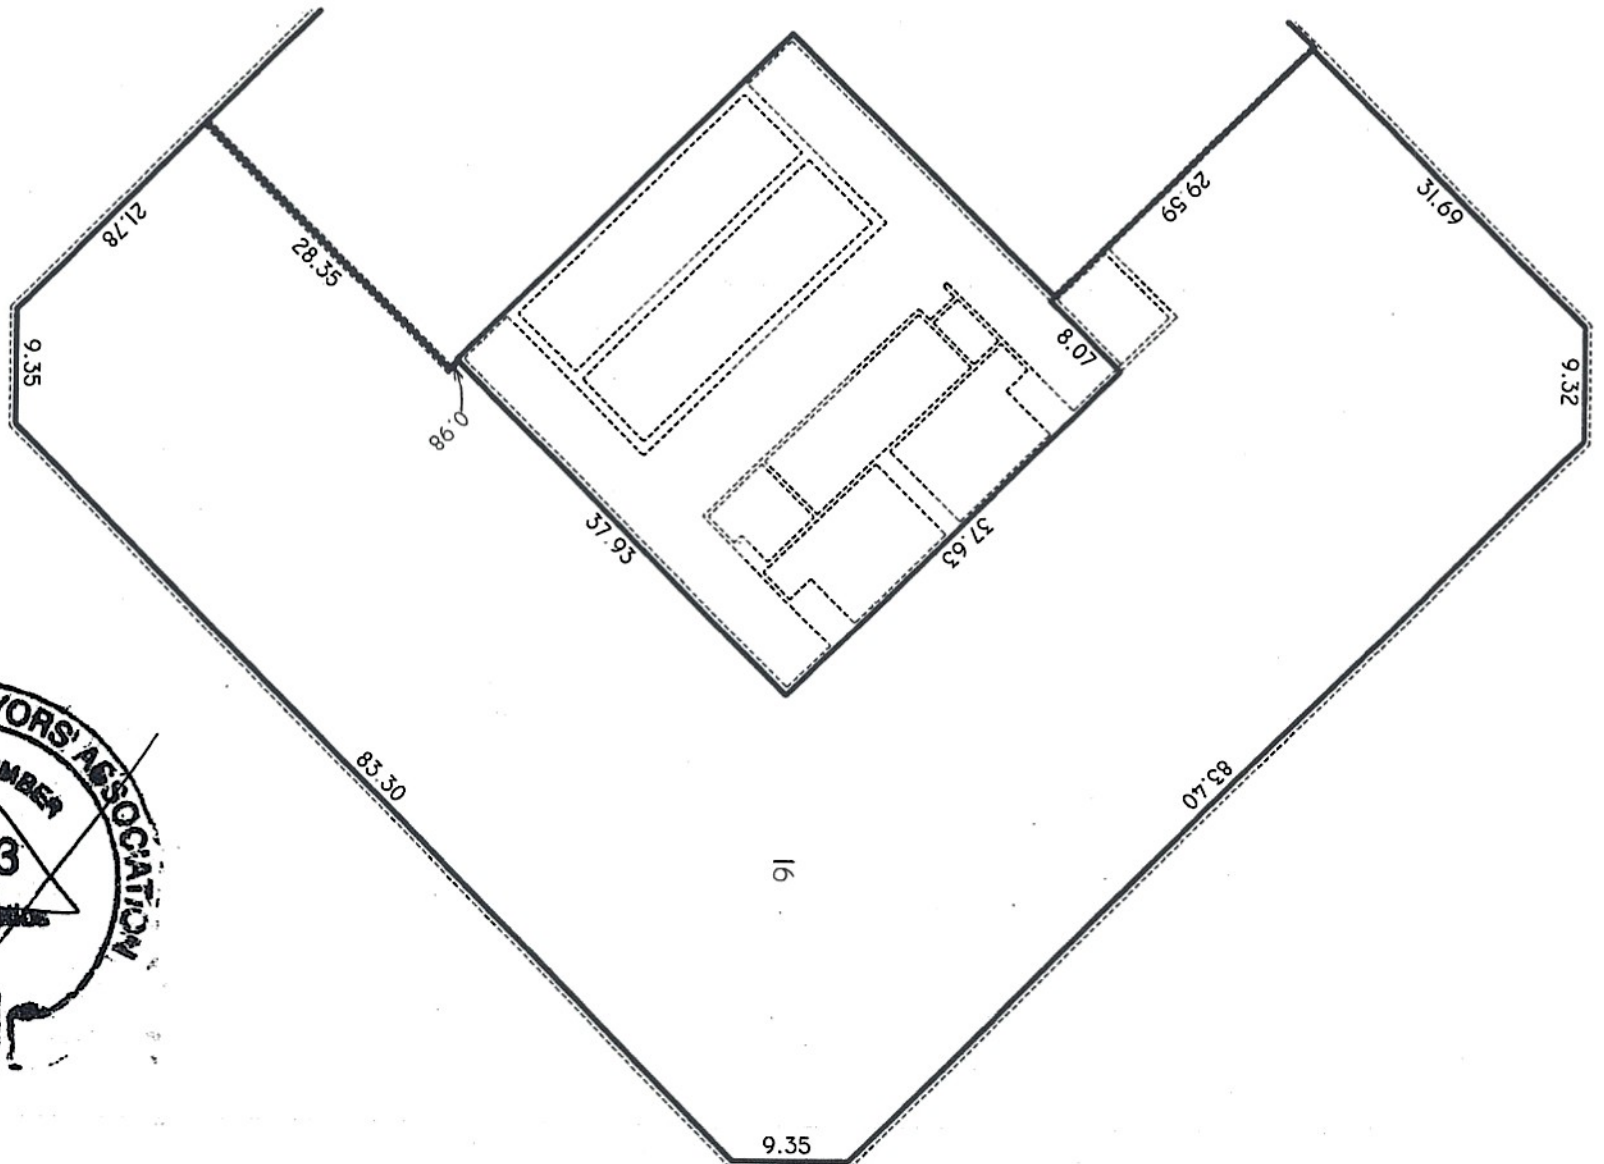

UNIT 16
NOT TO SCALE

UNIT 16 (AREAS SHOWN IN SQ.FT.)		
USEABLE AREAS	RENTABLE AREAS	
ROOM AREA	TOTAL RENTABLE AREA	COMBINED FACTOR
5014	5808	1.1585



NOTE: AREA BASED ON BOMA - ANSI.BOMA Z65.1-1996

IBI GEOMATICS INC.

SUITE 1050 STANDARD LIFE BLDG.


10405 JASPER AVE. EDMONTON, AB. T5J 3N4

SCALE: NOT TO SCALE

DWN. BY: CNR/EDN

CHK BY: EDN

FILE NO. 24102 UNIT 16


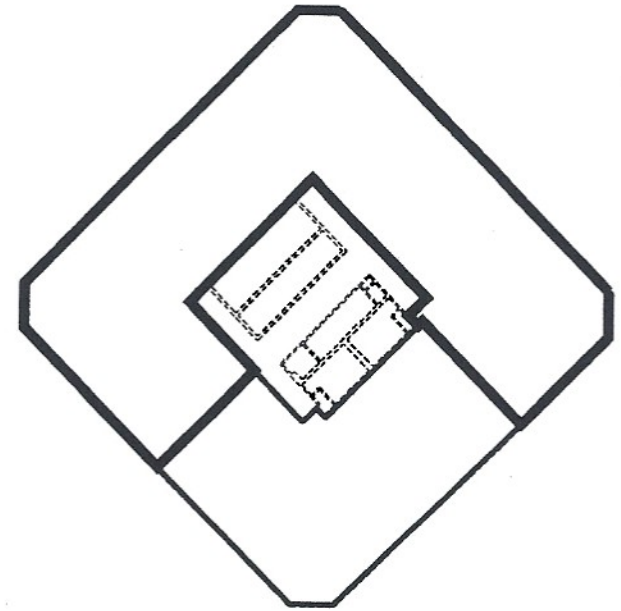


FOURTH FLOOR PLAN

UNIT 17
NOT TO SCALE

UNIT 17 (AREAS SHOWN IN SQ.FT.)		
USEABLE AREAS	RENTABLE AREAS	
ROOM AREA	TOTAL RENTABLE AREA	COMBINED FACTOR
5386	6214	1.1537

UNIT 17
NOT TO SCALE

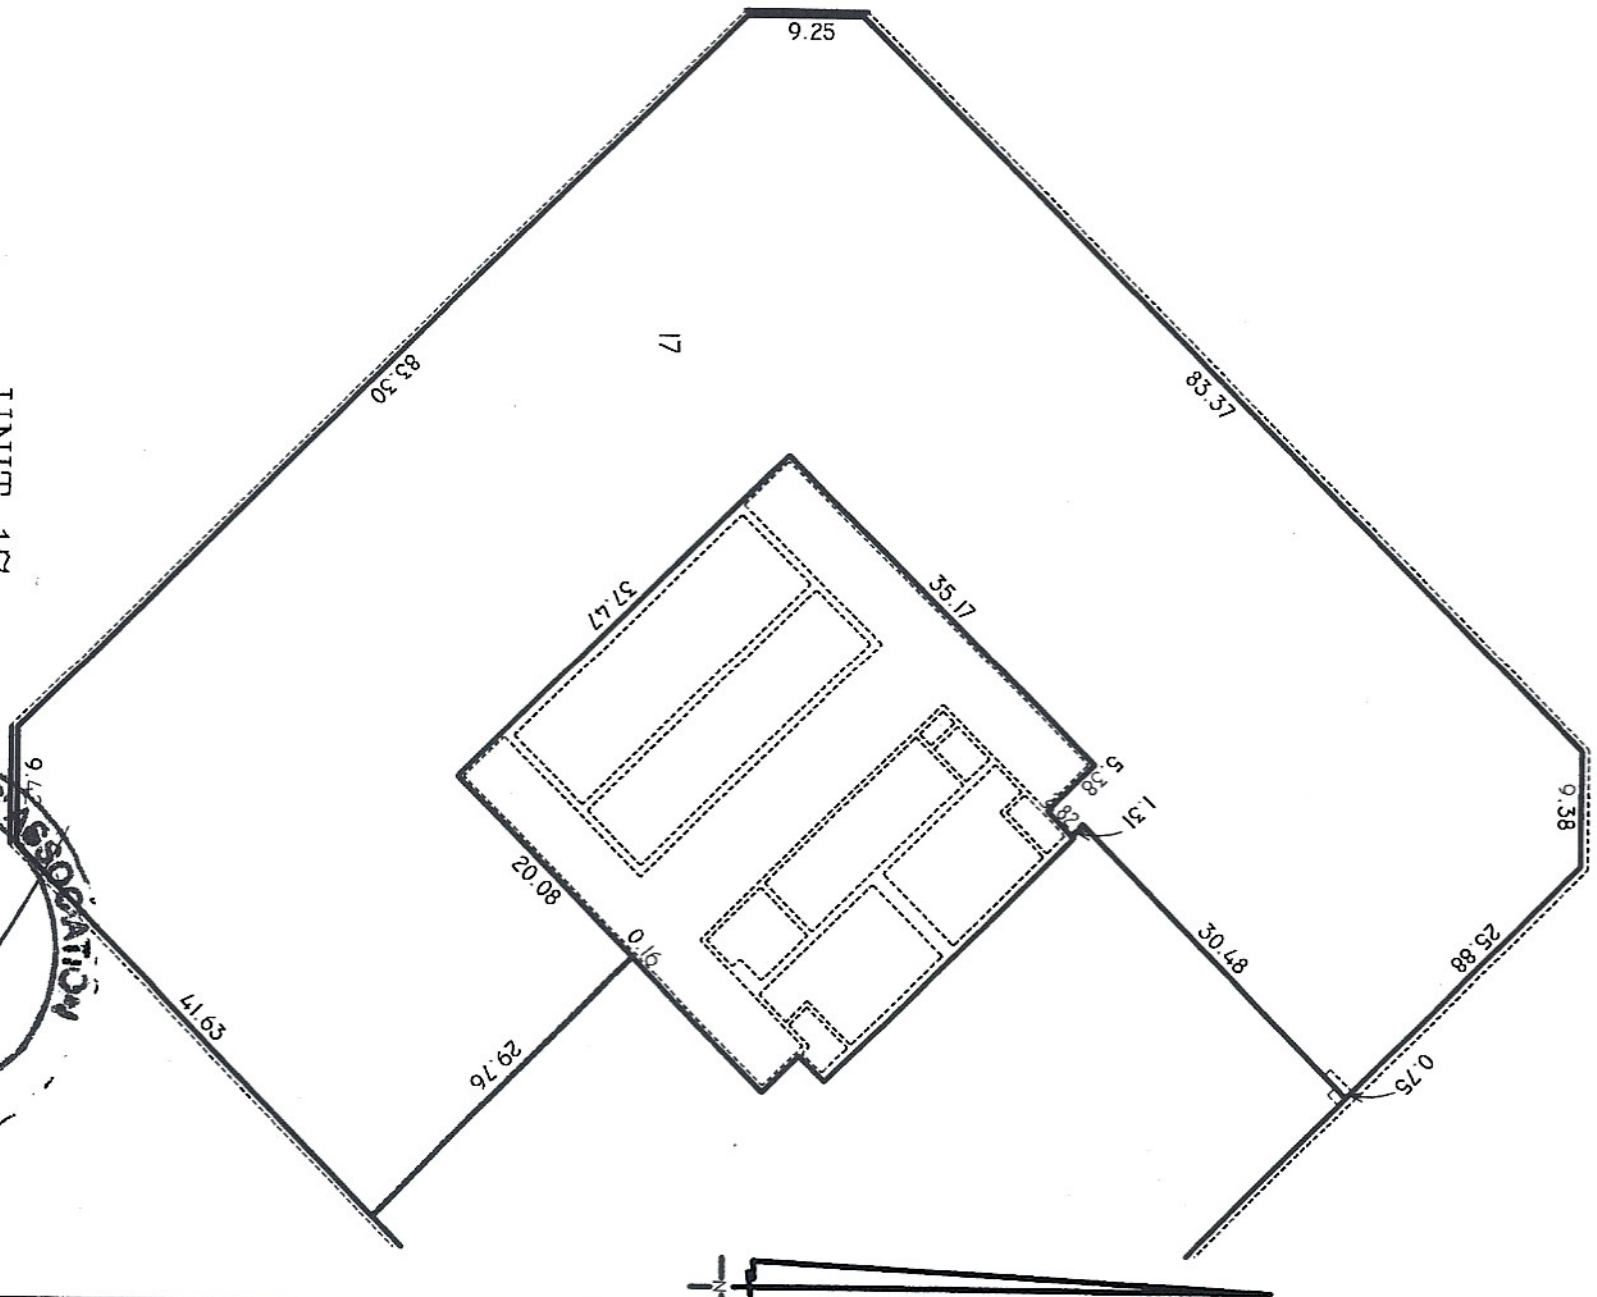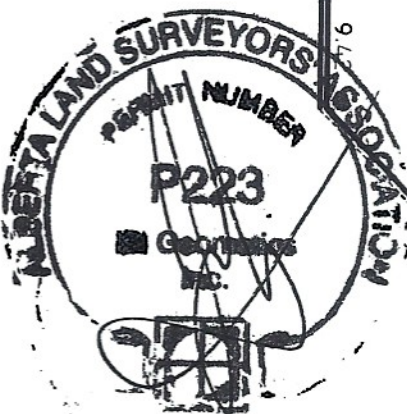

NOTE: AREA BASED ON BOMA - ANSI.BOMA Z65.1-1996

IBI GEOMATICS INC.

SUITE 1050 STANDARD LIFE BLDG.


10405 JASPER AVE. EDMONTON, AB. T5J 3N4

SCALE: NOT TO SCALE


DWN. BY: CNR/EDN

CHK BY: EDN

FILE NO. 24102 UNIT 17

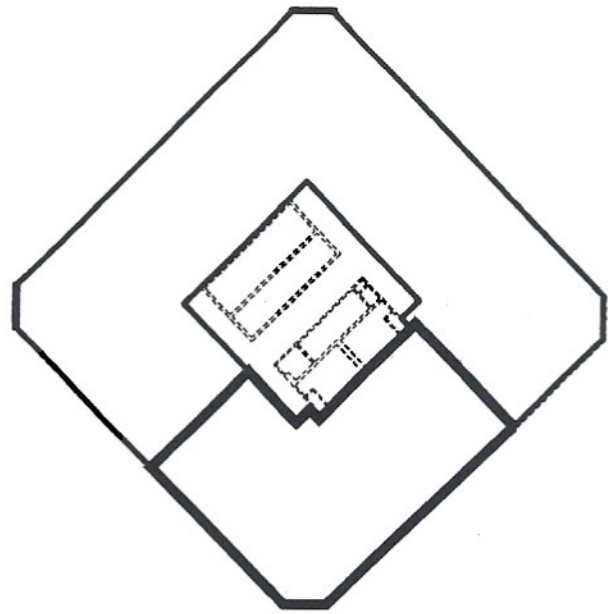

FOURTH FLOOR PLAN
UNIT 18
NOT TO SCALE

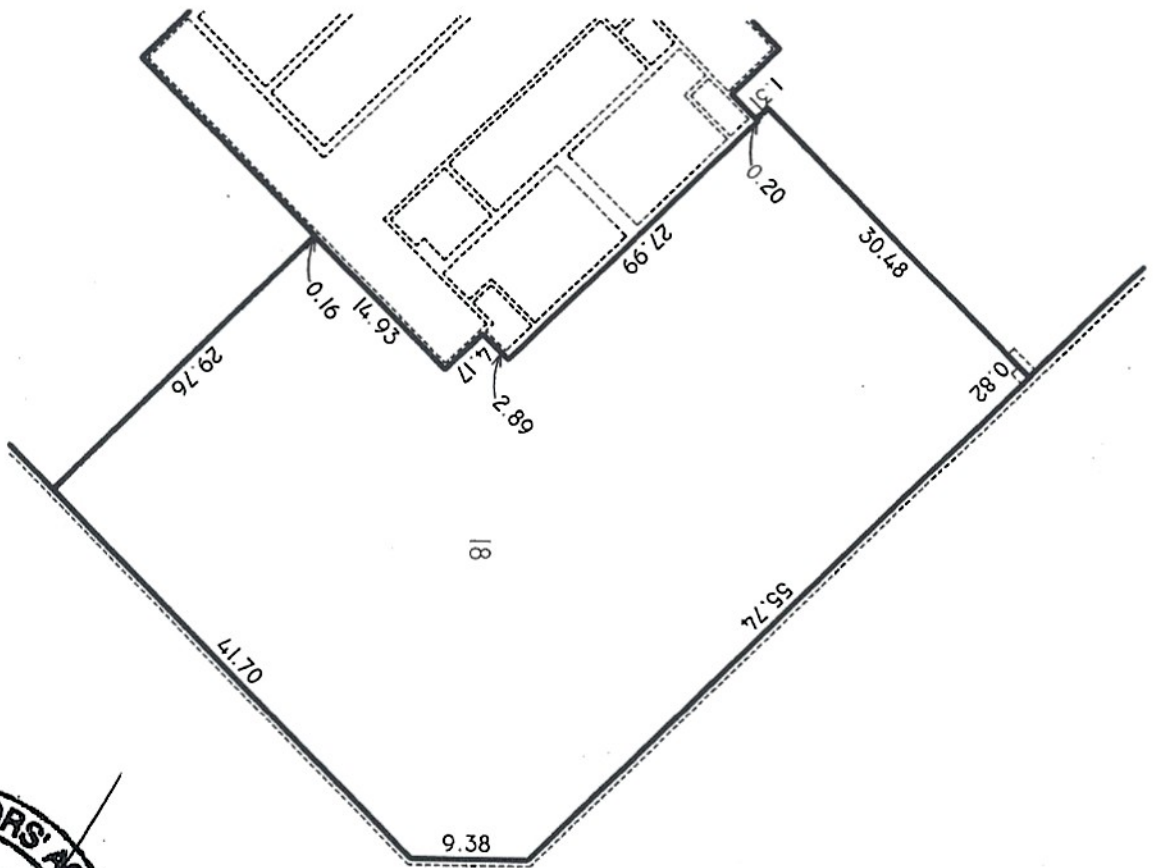

UNIT 18
NOT TO SCALE



UNIT 18 (AREAS SHOWN IN SQ.FT.)		
USEABLE AREAS	RENTABLE AREAS	COMBINED FACTOR
ROOM AREA	TOTAL RENTABLE AREA	
2441	2817	1.1537

NOTE: AREA BASED ON BOMA - ANSI.BOMA Z65.1-1996

IBI GEOMATICS INC.

SUITE 1050 STANDARD LIFE BLDG.


10405 JASPER AVE. EDMONTON, AB. T5J 3N4

SCALE: NOT TO SCALE


DWN. BY: CNR/EDN

CHK BY: EDN

FILE NO. 24102 UNIT 18

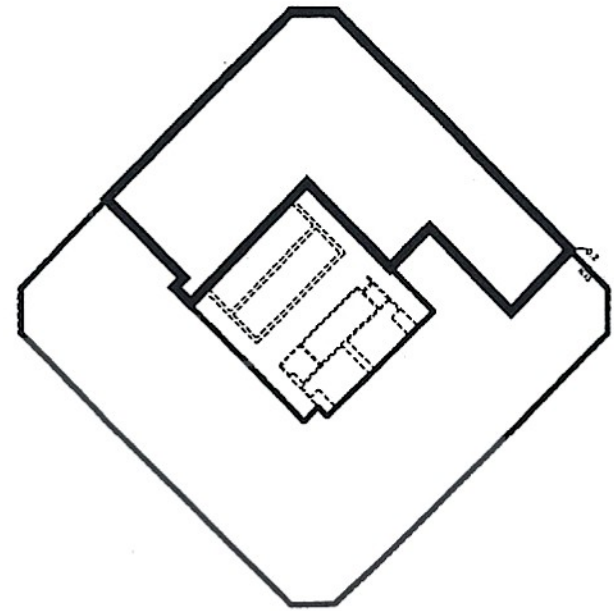

FIFTH FLOOR PLAN
UNIT 19
NOT TO SCALE

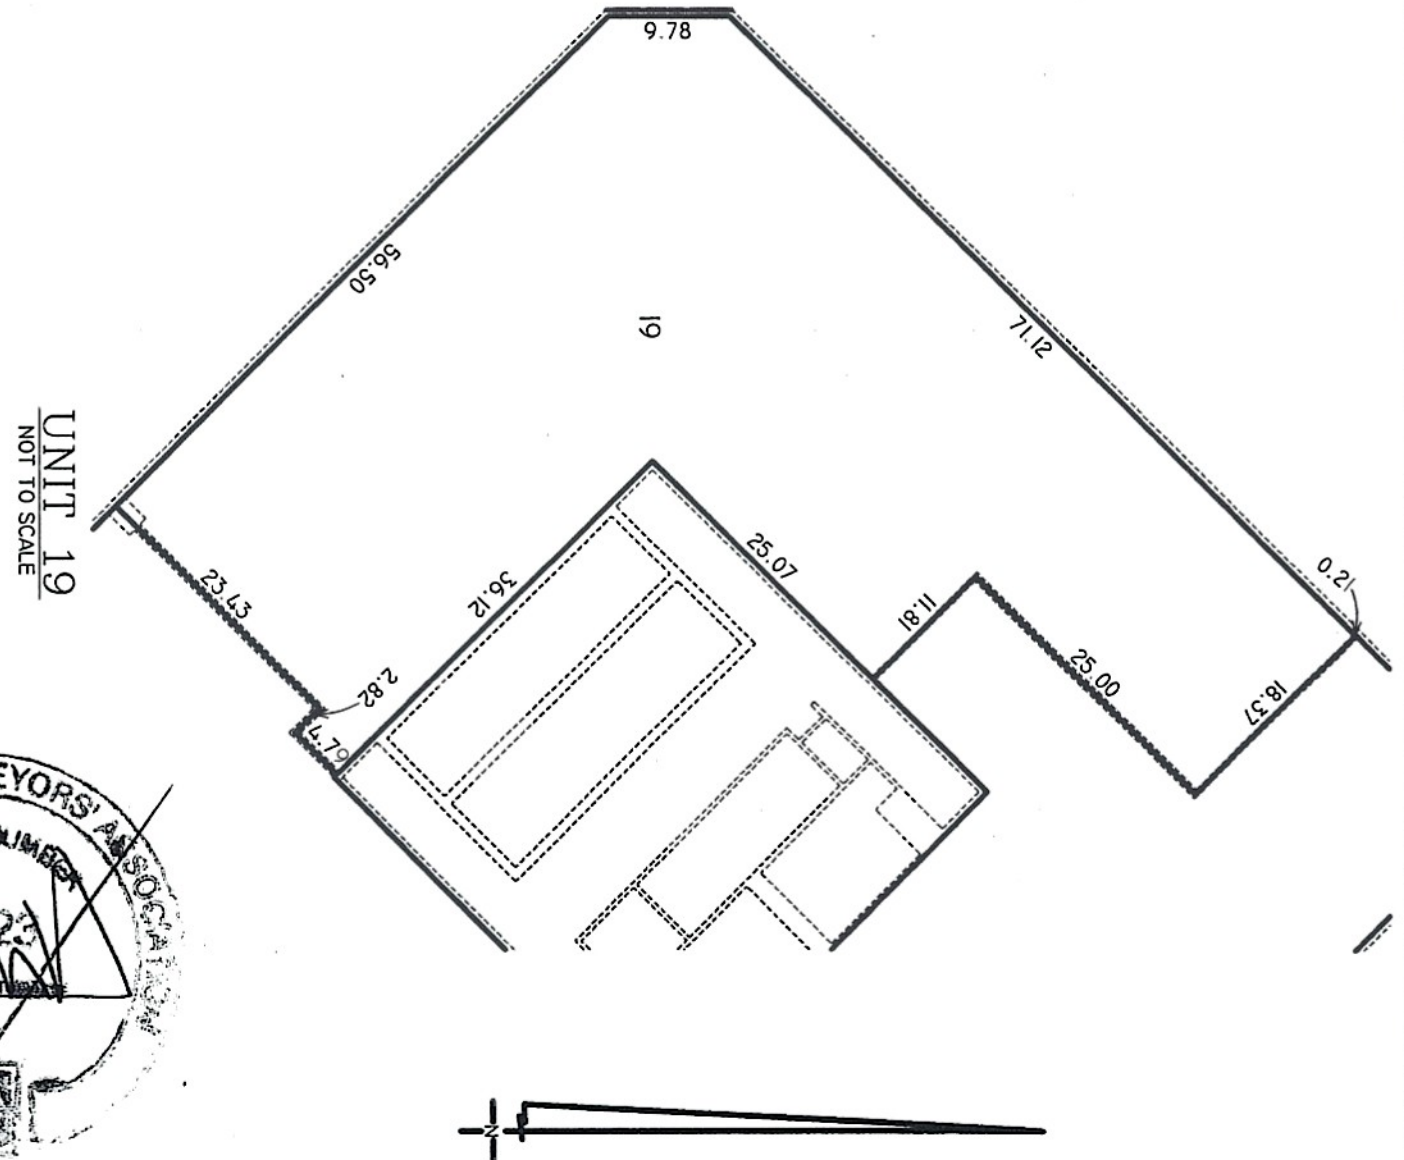

UNIT 19 (AREAS SHOWN IN SQ.FT.)		
USEABLE AREAS	RENTABLE AREAS	COMBINED F FACTOR
ROOM AREA	TOTAL RENTABLE AREA	
2991	34.33	1.1475



NOTE: AREA BASED ON BOMA - ANSI.BOMA Z65.1-1996

IBI GEOMATICS INC.

SUITE 1050 STANDARD LIFE BLDG.


10405 JASPER AVE. EDMONTON, AB. T5J 3N4

SCALE: NOT TO SCALE


DWN. BY: CNR/EDN

CHK BY: EDN

FILE NO. 24102 UNIT 19

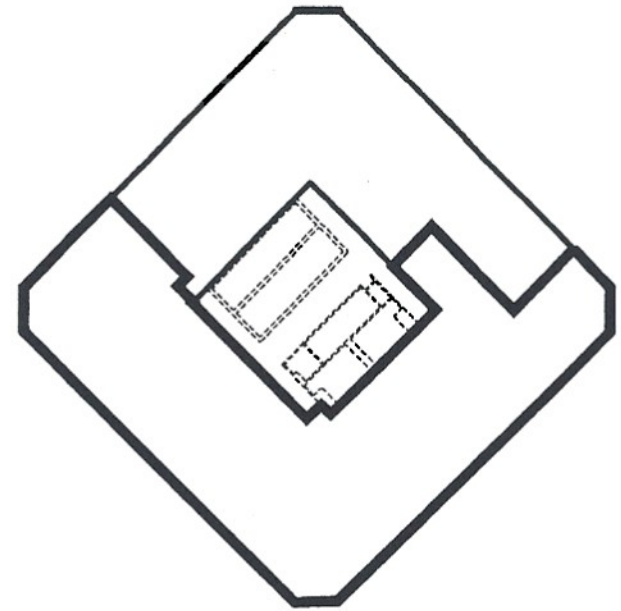

FIFTH FLOOR PLAN
UNIT 20
NOT TO SCALE

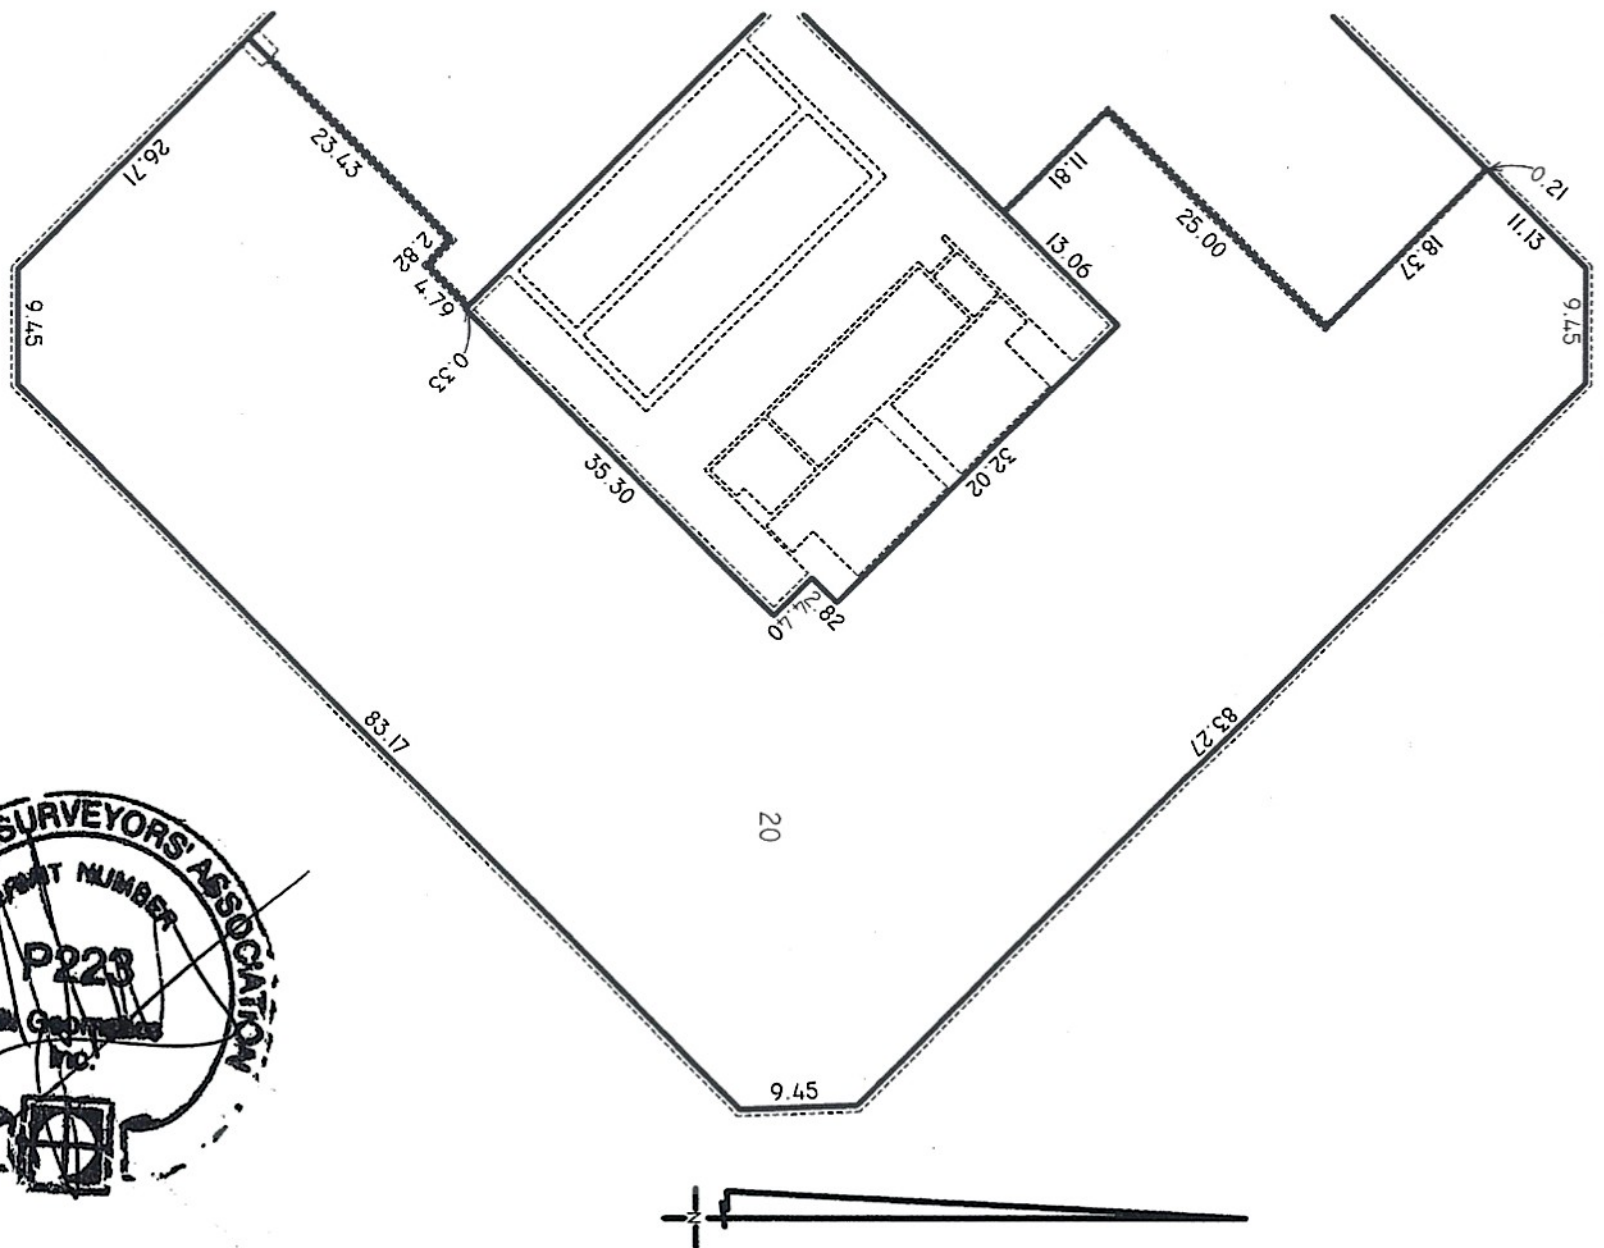

UNIT 20
NOT TO SCALE



UNIT 20 (AREAS SHOWN IN SQ.FT.)		
USEABLE AREAS	RENTABLE AREAS	COMBINED FACTOR
ROOM AREA	TOTAL RENTABLE AREA	
4,862	5,579	1.1475

NOTE: AREA BASED ON BOMA - ANSI.BOMA Z65.1-1996

IBI GEOMATICS INC.

SUITE 1050 STANDARD LIFE BLDG.


10405 JASPER AVE. EDMONTON, AB. T5J 3N4

SCALE: NOT TO SCALE


DWN. BY: CNR/EDN

CHK BY: EDN

FILE NO. 24102 UNIT 20

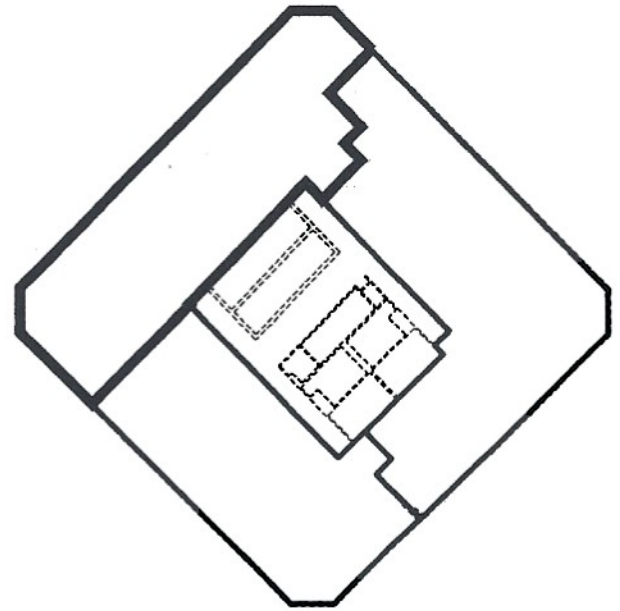

SIXTH FLOOR PLAN
UNIT 21
NOT TO SCALE

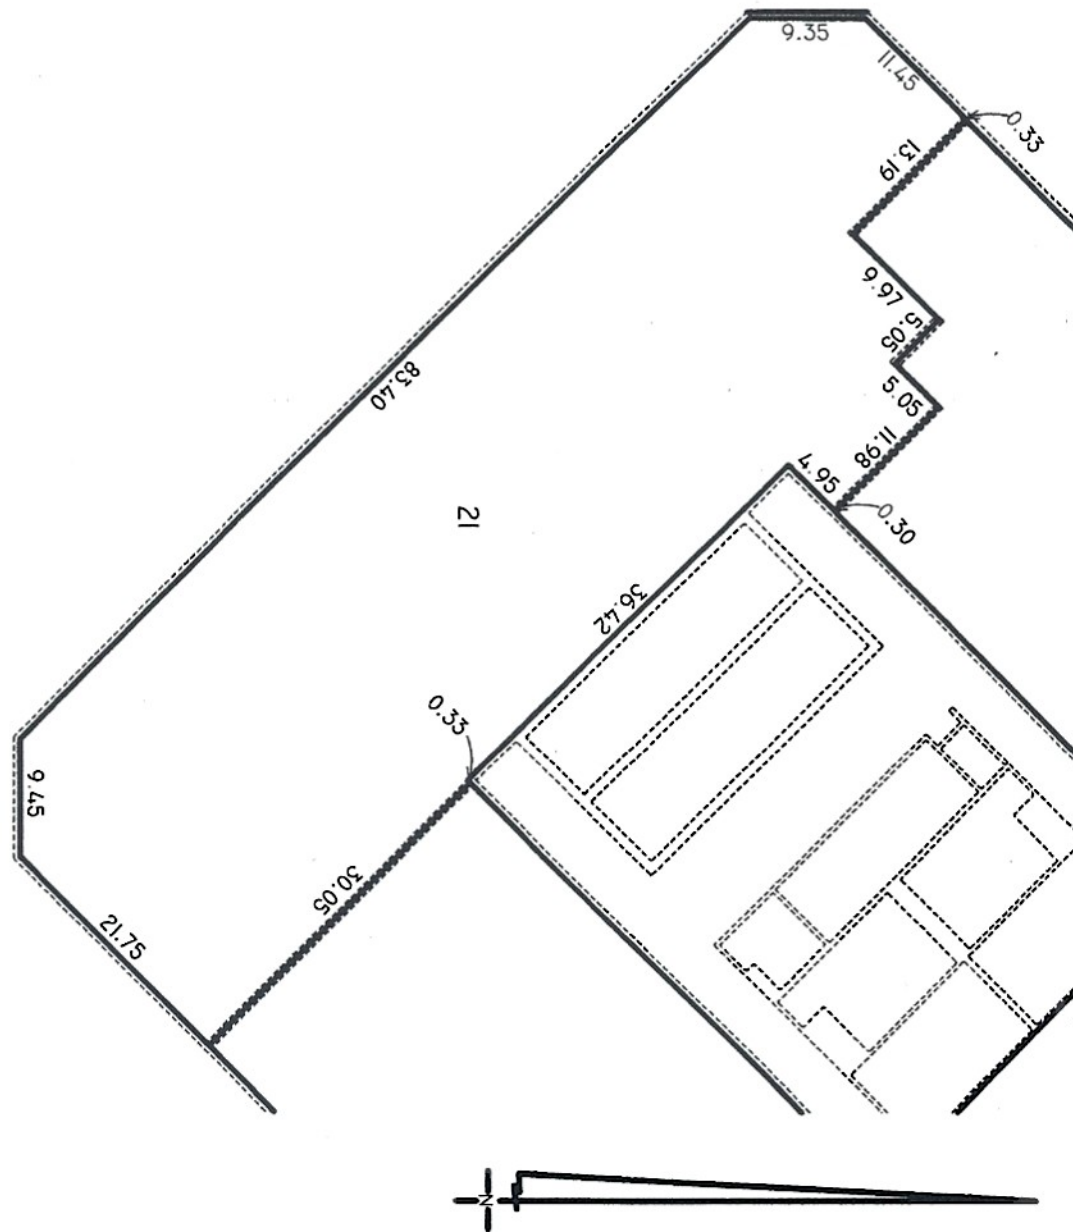

UNIT 21
NOT TO SCALE

UNIT 21 (AREAS SHOWN IN SQ.FT.)		
USEABLE AREAS	RENTABLE AREAS	
ROOM AREA	TOTAL RENTABLE AREA	COMBINED FACTOR
2620	3051	1.1644



NOTE: AREA BASED ON BOMA - ANSI.BOMA Z65.1-1996

IBI GEOMATICS INC.

SUITE 1050 STANDARD LIFE BLDG.


10405 JASPER AVE. EDMONTON, AB. T5J 3N4

SCALE: NOT TO SCALE


DWN. BY: CNR/EDN

CHK BY: EDN

FILE NO. 24102 UNIT 21

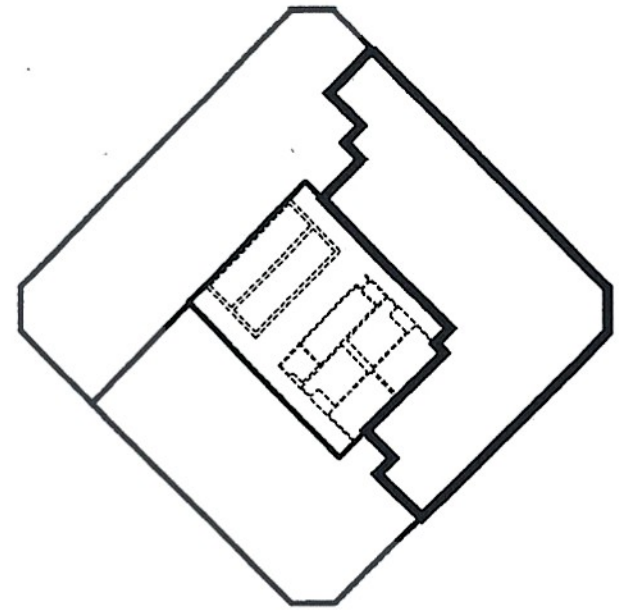

SIXTH FLOOR PLAN
UNIT 22
NOT TO SCALE

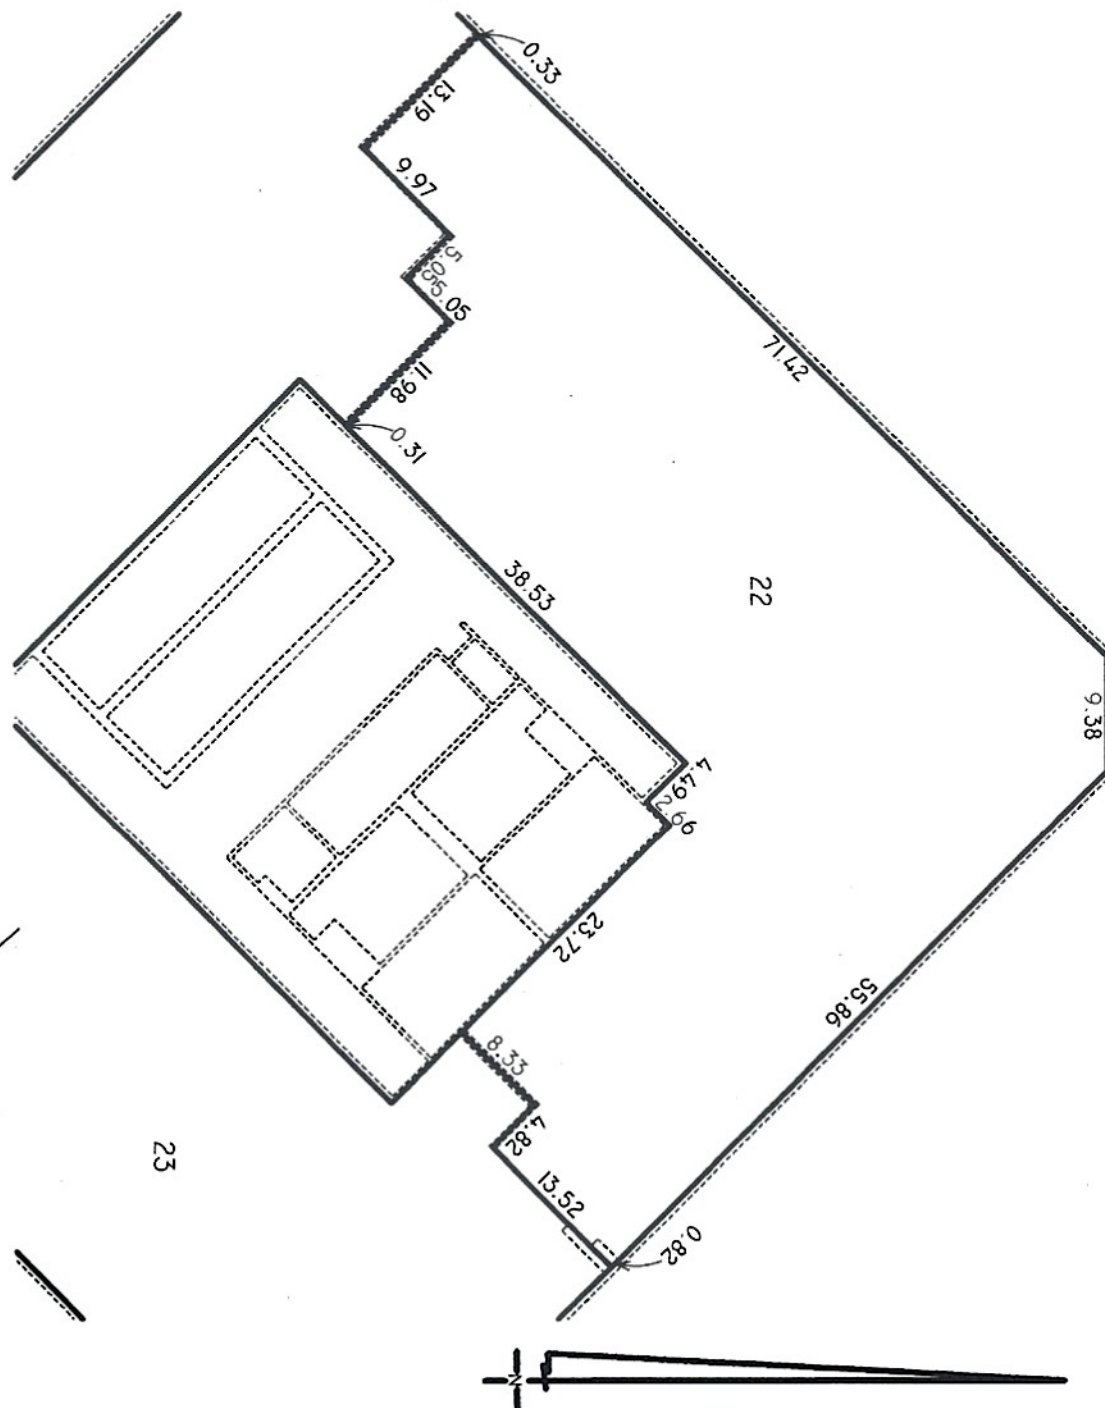

UNIT 22
NOT TO SCALE

UNIT 22 (AREAS SHOWN IN SQ.FT.)		
USEABLE AREAS	RENTABLE AREAS	COMBINED FACTOR
ROOM AREA	TOTAL RENTABLE AREA	
2813	3275	1.1644



NOTE: AREA BASED ON BOMA - ANSI.BOMA Z65.1-1996

IBI GEOMATICS INC.

SUITE 1050 STANDARD LIFE BLDG.


10405 JASPER AVE. EDMONTON, AB. T5J 3N4

SCALE: NOT TO SCALE


DWN. BY: CNR/EDN

CHK BY: EDN

FILE NO. 24102 UNIT 22

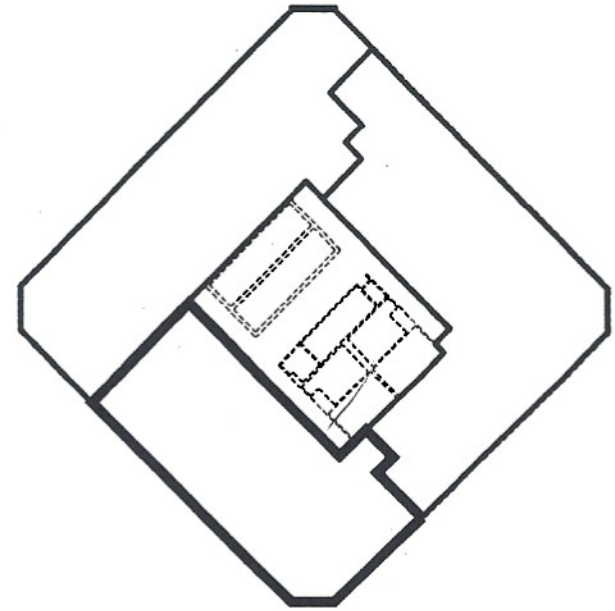

SIXTH FLOOR PLAN
UNIT 23
NOT TO SCALE

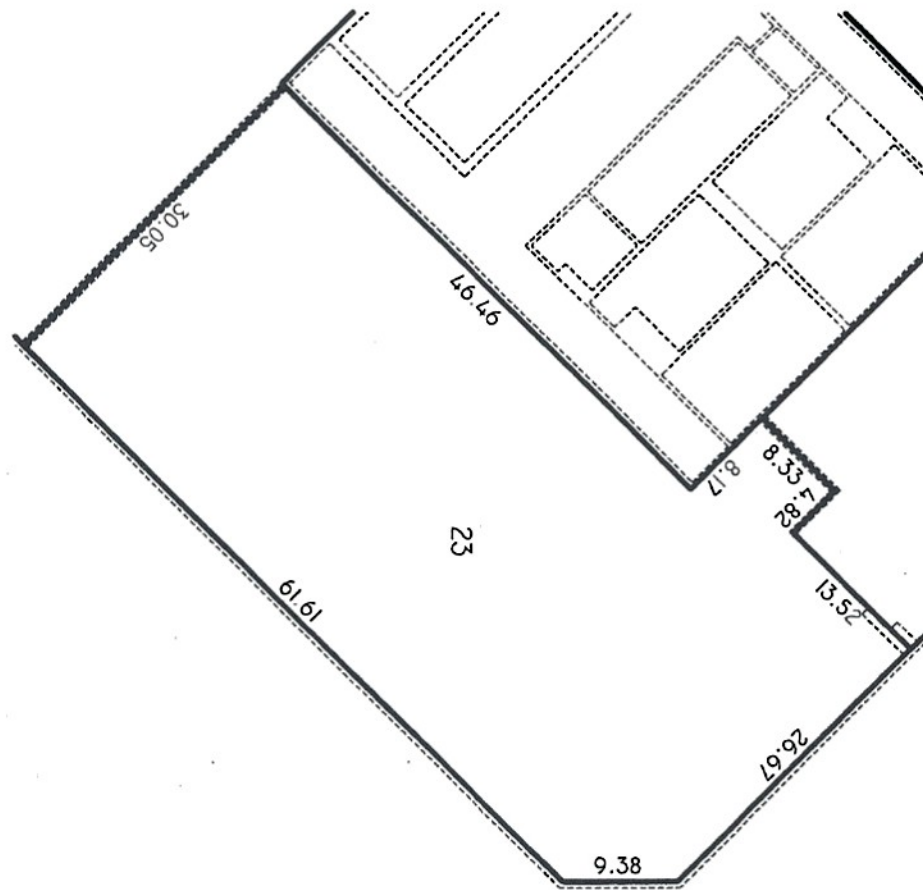

UNIT 23
NOT TO SCALE

UNIT 23 (AREAS SHOWN IN SQ.FT.)		
USEABLE AREAS	RENTABLE AREAS	COMBINED F ACTOR
ROOM AREA	TOTAL RENTABLE AREA	
2141	2493	1.1644



NOTE: AREA BASED ON BOMA - ANSI.BOMA Z65.1-1996

IBI GEOMATICS INC.

SUITE 1050 STANDARD LIFE BLDG.


10405 JASPER AVE. EDMONTON, AB. T5J 3N4

SCALE: NOT TO SCALE


DWN. BY: CNR/EDN

CHK BY: EDN

FILE NO. 24102 UNIT 23

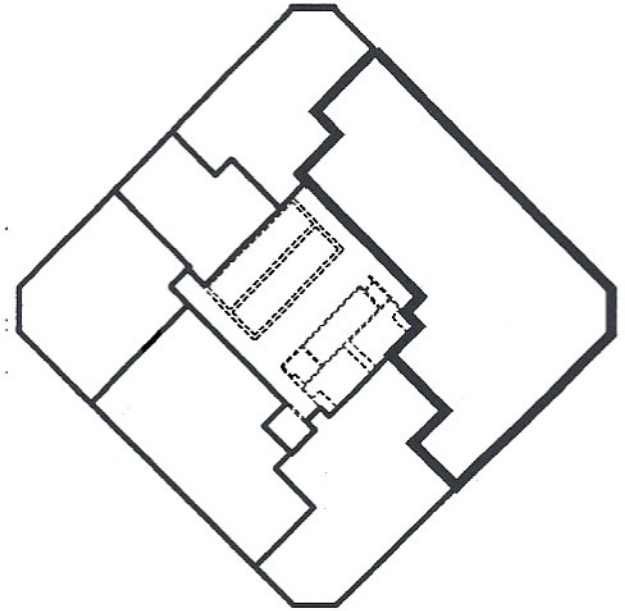


SEVENTH FLOOR PLAN
UNIT 24
NOT TO SCALE

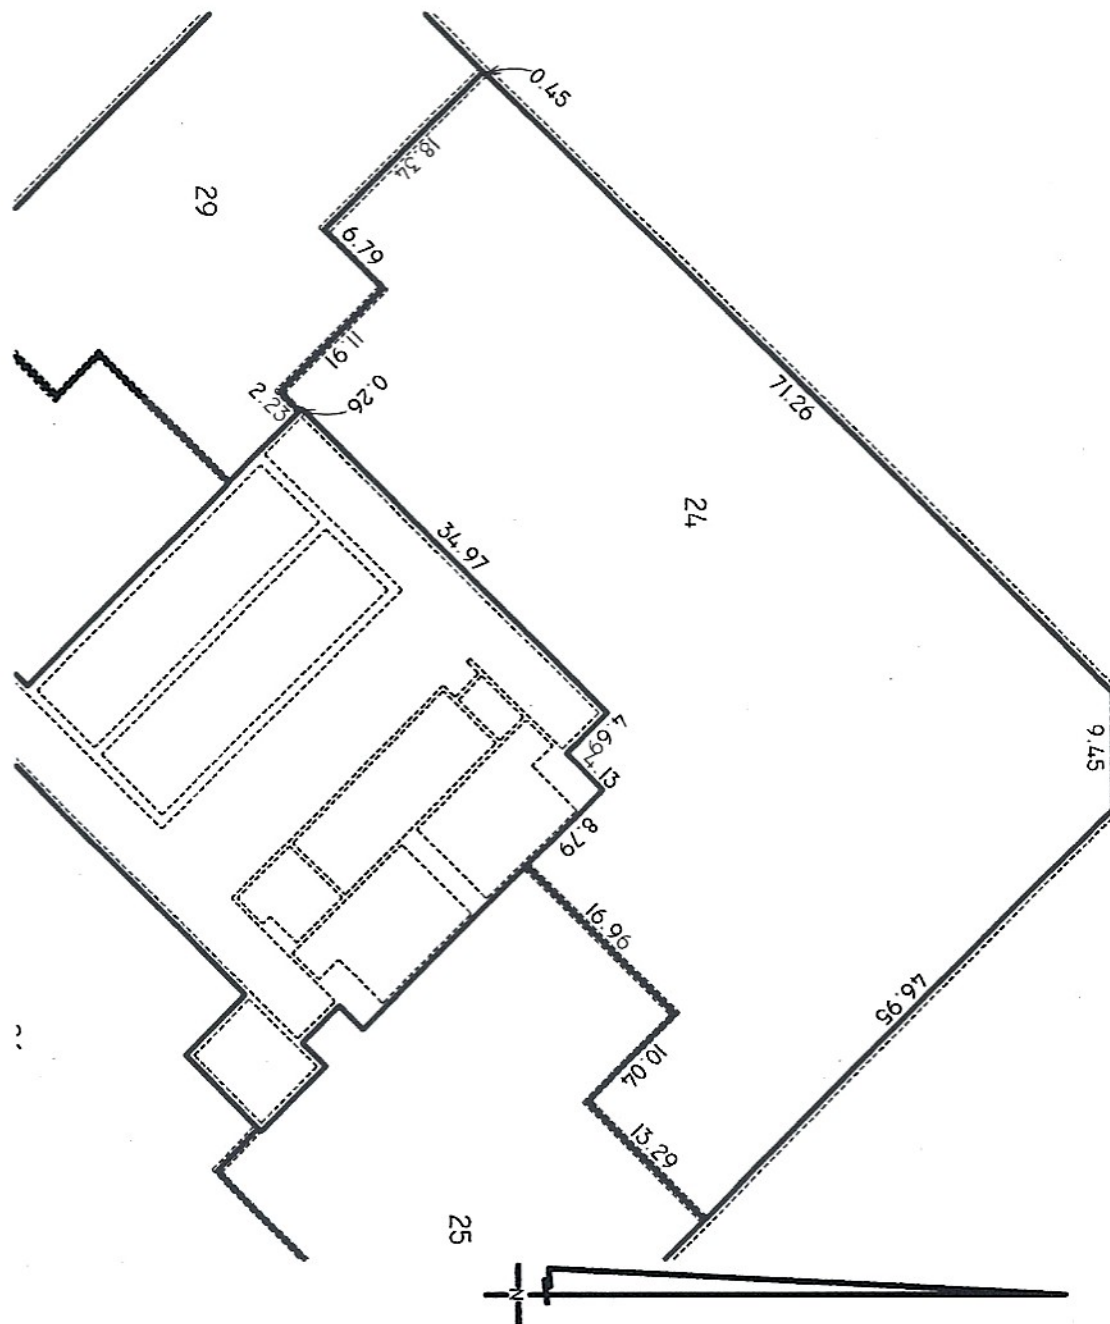

UNIT 24
NOT TO SCALE

UNIT 24 (AREAS SHOWN IN SQ.FT.)		
USEABLE AREAS	RENTABLE AREAS	COMBINED FACTOR
ROOM AREA	TOTAL RENTABLE AREA	
2815	3252	1.1552

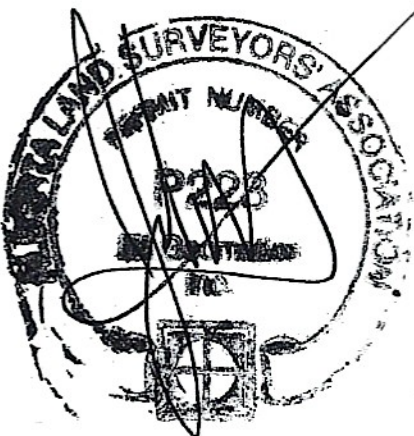

NOTE: AREA BASED ON BOMA - ANSI.BOMA Z65.1-1996

IBI GEOMATICS INC.

SUITE 1050 STANDARD LIFE BLDG.


10405 JASPER AVE. EDMONTON, AB. T5J 3N4

SCALE: NOT TO SCALE

DWN. BY: CNR/EDN


CHK BY: EDN

FILE NO. 24102 UNIT 24

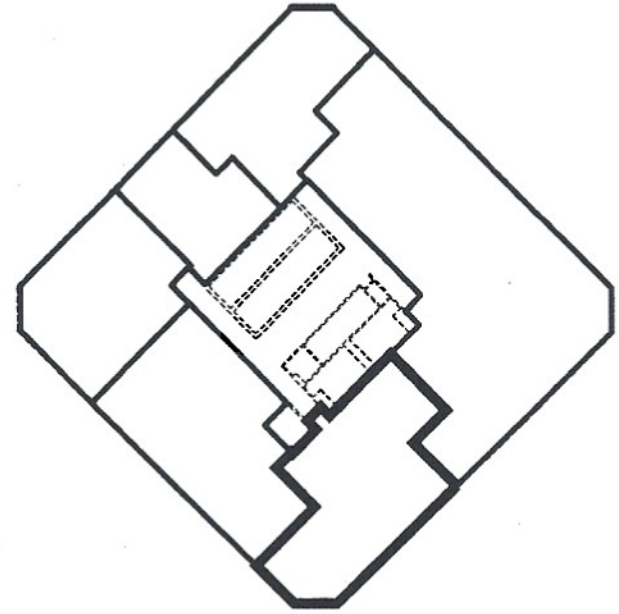

SEVENTH FLOOR PLAN


UNIT 25
NOT TO SCALE

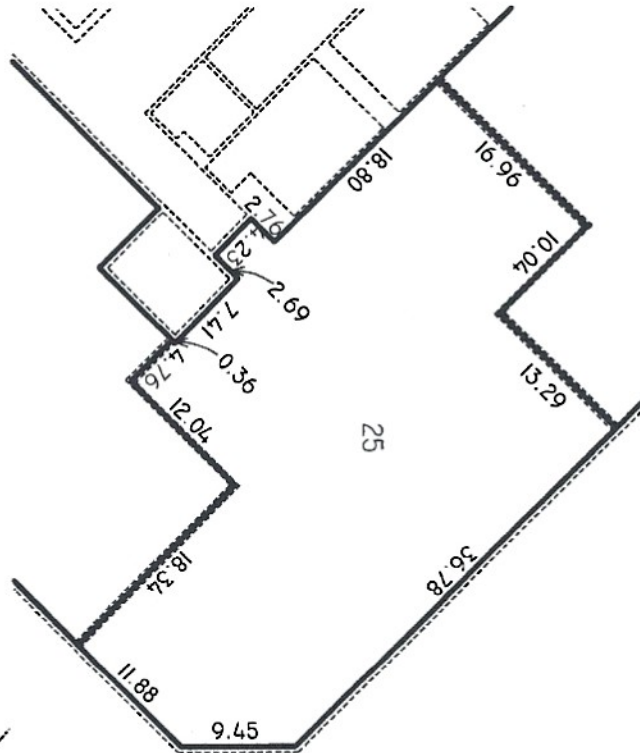

UNIT 25
NOT TO SCALE



UNIT 25 (AREAS SHOWN IN SQ.FT.)		
USEABLE AREAS	RENTABLE AREAS	COMBINED FACTOR
ROOM AREA	TOTAL RENTABLE AREA	
1262	1457	1.1552

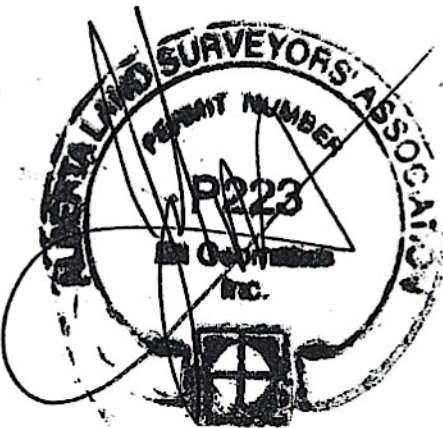

NOTE: AREA BASED ON BOMA - ANSI.BOMA Z65.1-1996

IBI GEOMATICS INC.

SUITE 1050 STANDARD LIFE BLDG.


10405 JASPER AVE. EDMONTON, AB. T5J 3N4

SCALE: NOT TO SCALE


DWN. BY: CNR/EDN

CHK BY: EDN


FILE NO. 24102 UNIT 25

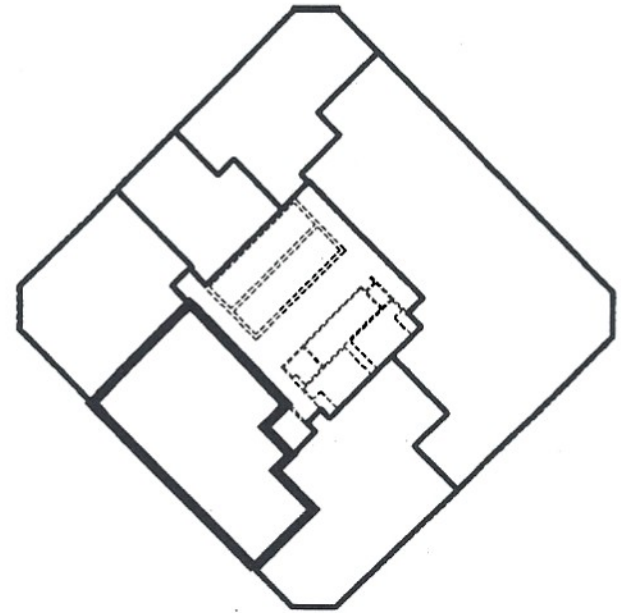


SEVENTH FLOOR PLAN
UNIT 26
NOT TO SCALE

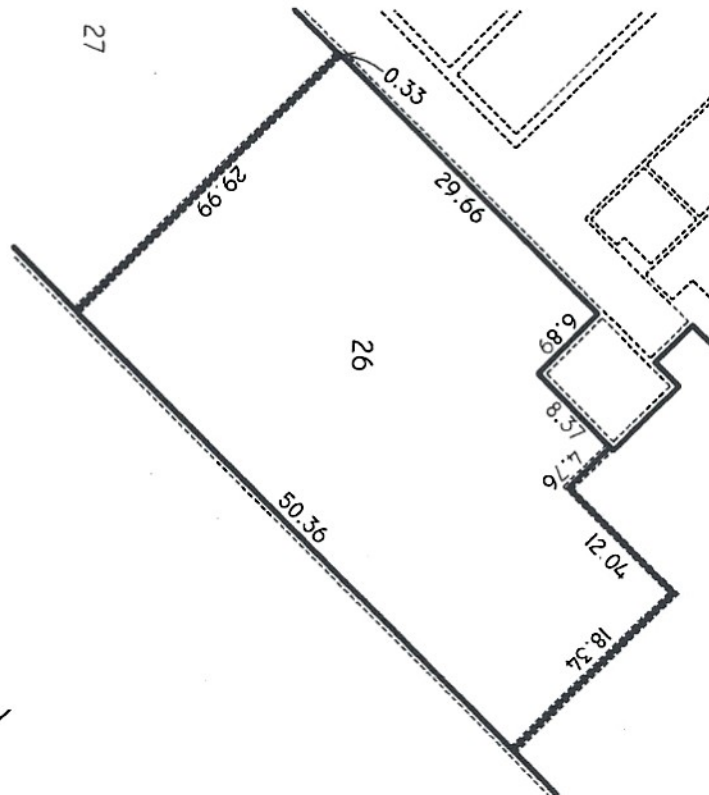

UNIT 26
NOT TO SCALE

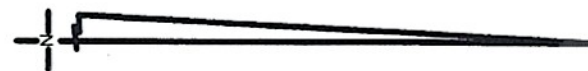

UNIT 26 (AREAS SHOWN IN SQ.FT.)		
USEABLE AREAS	RENTABLE AREAS	COMBINED F FACTOR
ROOM AREA	TOTAL RENTABLE AREA	
1313	1517	1.1552

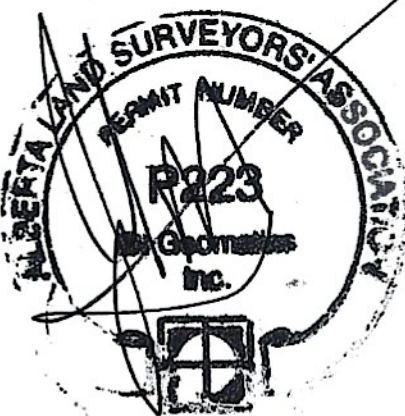

NOTE: AREA BASED ON BOMA - ANSI.BOMA Z65.1-1996

IBI GEOMATICS INC.

SUITE 1050 STANDARD LIFE BLDG.


10405 JASPER AVE. EDMONTON, AB. T5J 3N4

SCALE: NOT TO SCALE


DWN. BY: CNR/EDN

CHK BY: EDN

FILE NO. 24102 UNIT 26

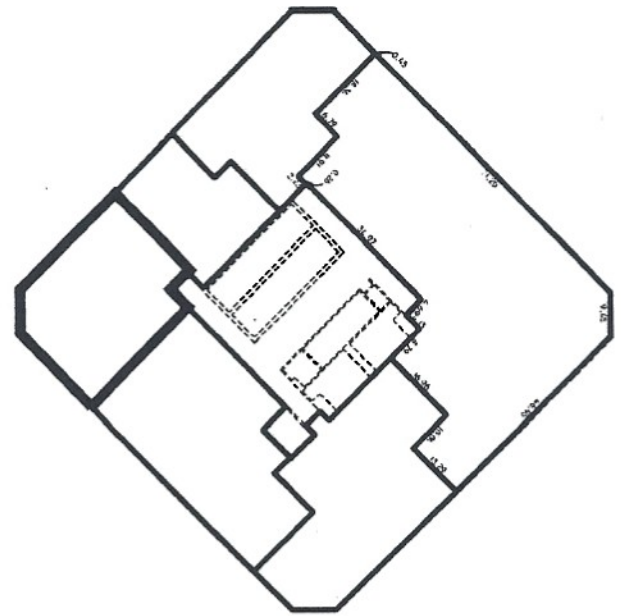

SEVENTH FLOOR PLAN
UNIT 27
NOT TO SCALE

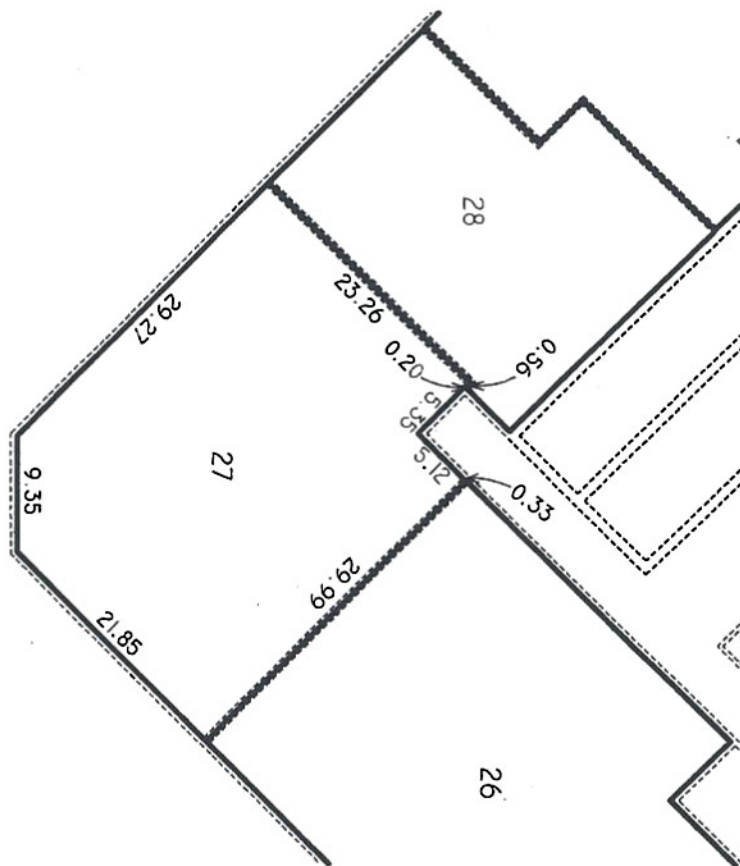

UNIT 27
NOT TO SCALE

UNIT 27 (AREAS SHOWN IN SQ.FT.)		
USEABLE AREAS	RENTABLE AREAS	COMBINED FACTOR
ROOM AREA	TOTAL RENTABLE AREA	
968	1118	1.1552



NOTE: AREA BASED ON BOMA - ANSI.BOMA Z65.1-1996

IBI GEOMATICS INC.

SUITE 1050 STANDARD LIFE BLDG.


10405 JASPER AVE. EDMONTON, AB. T5J 3N4

SCALE: NOT TO SCALE

DWN. BY: CNR/EDN


CHK BY: EDN

FILE NO. 24102 UNIT 27

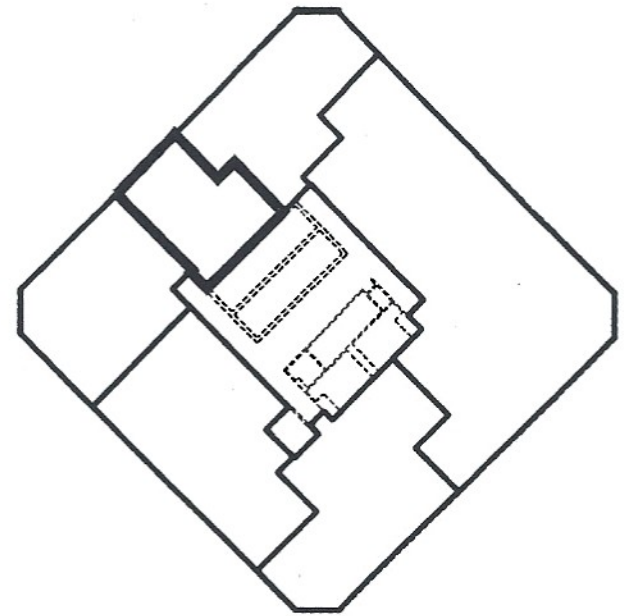

SEVENTH FLOOR PLAN

UNIT 28
NOT TO SCALE

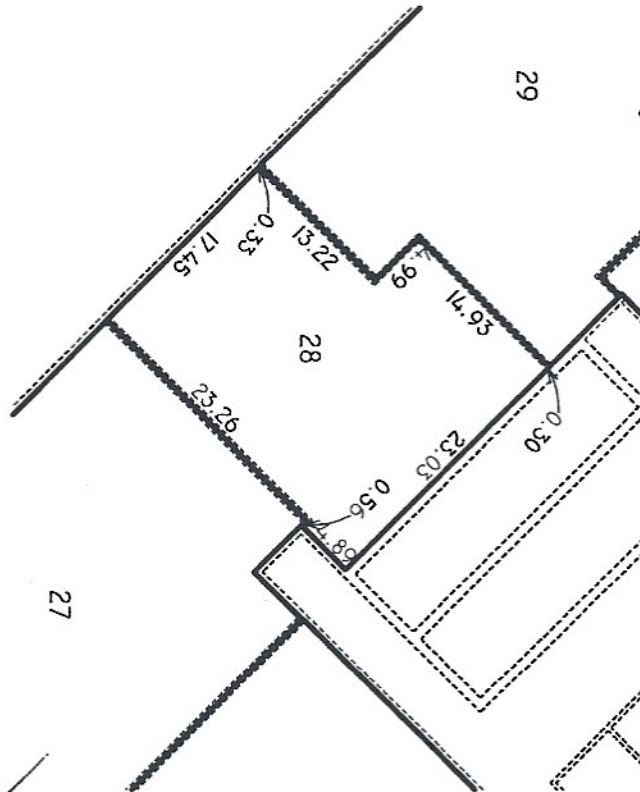

UNIT 28
NOT TO SCALE



UNIT 28 (AREAS SHOWN IN SQ.FT.)		
USEABLE AREAS	RENTABLE AREAS	COMBINED FACTOR
ROOM AREA	TOTAL RENTABLE AREA	
578	668	1.1552

NOTE: AREA BASED ON BOMA - ANSI.BOMA Z65.1-1996

IBI GEOMATICS INC.

SUITE 1050 STANDARD LIFE BLDG.


10405 JASPER AVE. EDMONTON, AB. T5J 3N4

SCALE: NOT TO SCALE

DWN. BY: CNR/EDN


CHK BY: EDN

FILE NO. 24102 UNIT 28

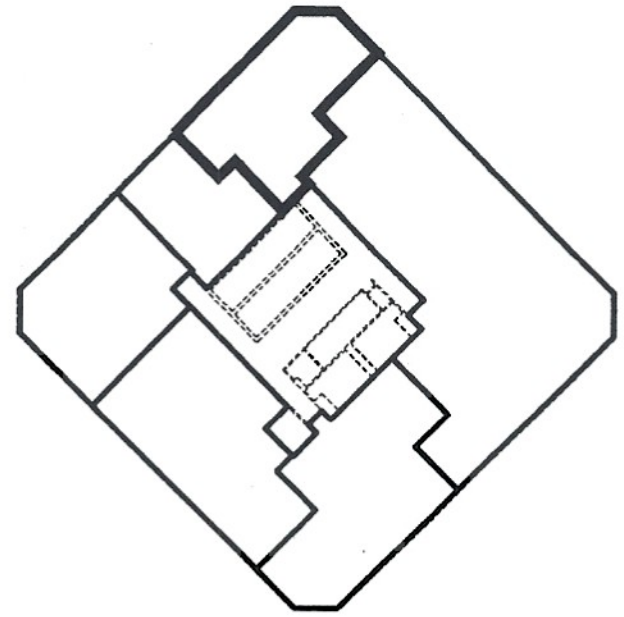

SEVENTH FLOOR PLAN

UNIT 29
NOT TO SCALE

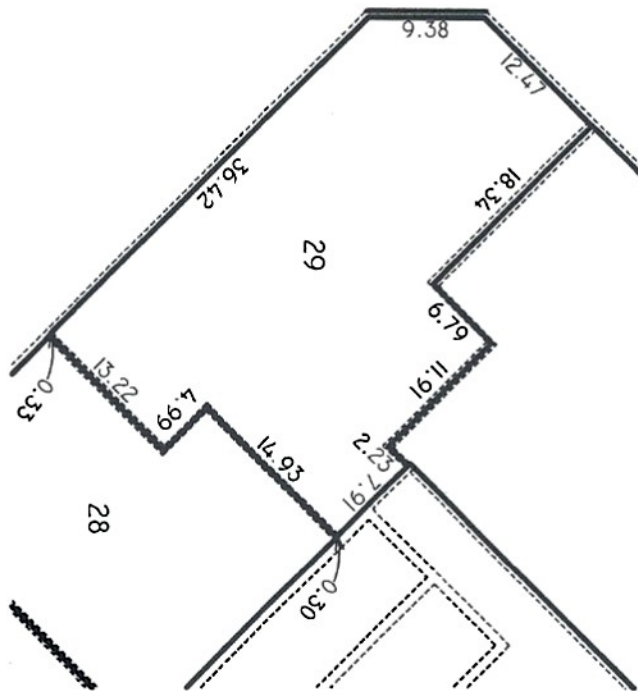

UNIT 29
NOT TO SCALE

UNIT 29 (AREAS SHOWN IN SQ.FT.)		
USEABLE AREAS	RENTABLE AREAS	COMBINED FACTOR
ROOM AREA	TOTAL RENTABLE AREA	
933	1078	1.1552



NOTE: AREA BASED ON BOMA - ANSI.BOMA Z65.1-1996

IBI GEOMATICS INC.

SUITE 1050 STANDARD LIFE BLDG.


10405 JASPER AVE. EDMONTON, AB. T5J 3N4

SCALE: NOT TO SCALE


DWN. BY: CNR/EDN

CHK BY: EDN

FILE NO. 24102 UNIT 29

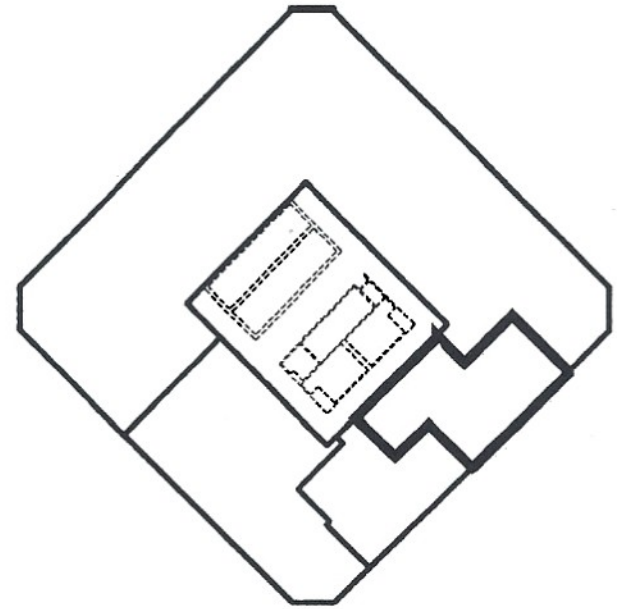


EIGHTH FLOOR PLAN
UNIT 30
NOT TO SCALE

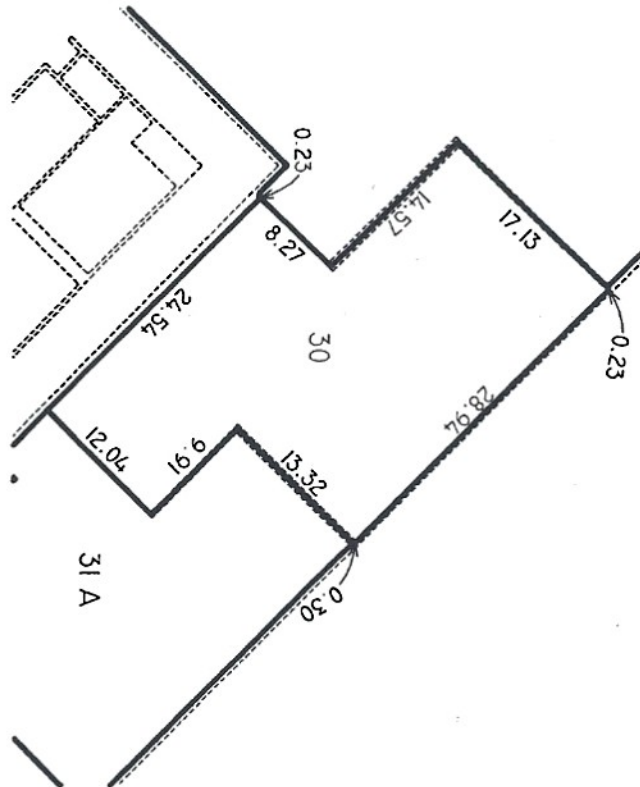

UNIT 30
NOT TO SCALE

UNIT 30 (AREAS SHOWN IN SQ.FT.)		
USEABLE AREAS	RENTABLE AREAS	COMBINED FACTOR
ROOM AREA	TOTAL RENTABLE AREA	
74.7	883	1.1815

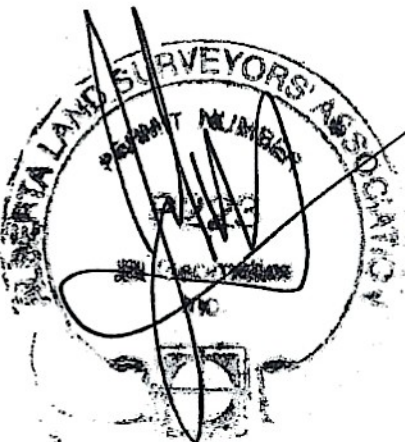

NOTE: AREA BASED ON BOMA - ANSI.BOMA Z65.1-1996

IBI GEOMATICS INC.

SUITE 1050 STANDARD LIFE BLDG.


10405 JASPER AVE. EDMONTON, AB. T5J 3N4

SCALE: NOT TO SCALE


DWN. BY: CNR/EDN

CHK BY: EDN


FILE NO. 24102 UNIT 30

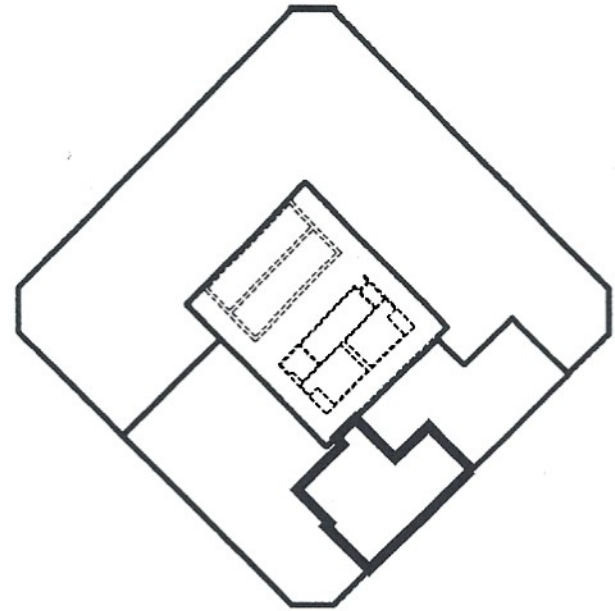

EIGHTH FLOOR PLAN
UNIT 31A
NOT TO SCALE

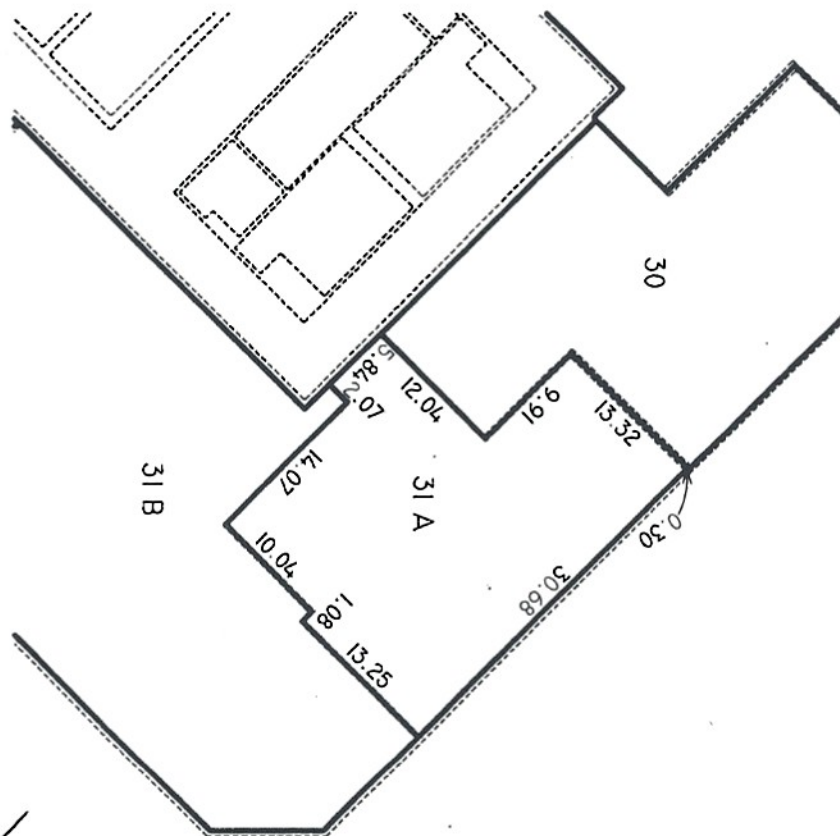

UNIT 31A
NOT TO SCALE

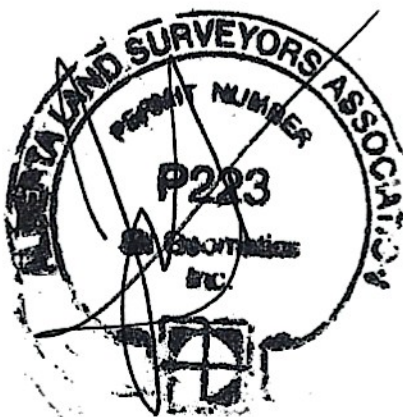

UNIT 31A (AREAS SHOWN IN SQ.FT.)		
USEABLE AREAS	RENTABLE AREAS	COMBINED FACTOR
ROOM AREA	TOTAL RENTABLE AREA	
622	735	1.1815

NOTE: AREA BASED ON BOMA - ANSI.BOMA Z65.1-1996

IBI GEOMATICS INC.

SUITE 1050 STANDARD LIFE BLDG.


10405 JASPER AVE. EDMONTON, AB. T5J 3N4

SCALE: NOT TO SCALE

DWN. BY: CNR/EDN

CHK BY: EDN



FILE NO. 24102 UNIT 31A

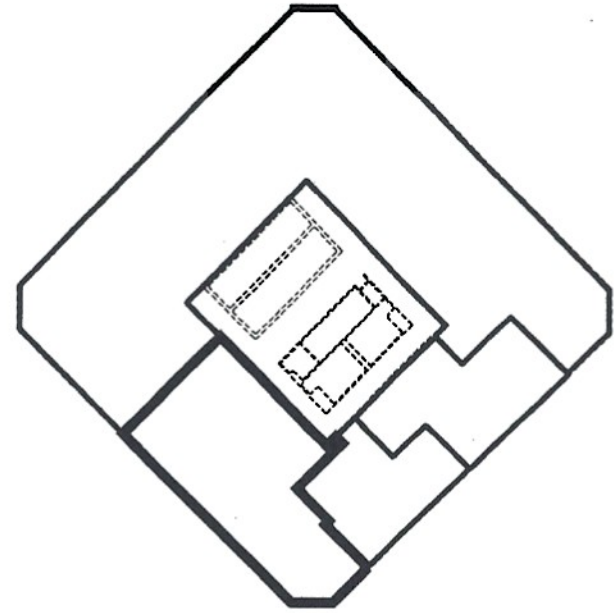

EIGHTH FLOOR PLAN
UNIT 31B
NOT TO SCALE

UNIT 31B (AREAS SHOWN IN SQ.FT.)		
USEABLE AREAS	RENTABLE AREAS	COMBINED FACTOR
ROOM AREA	TOTAL RENTABLE AREA	
1447	1709	1.1815

UNIT 31B
NOT TO SCALE

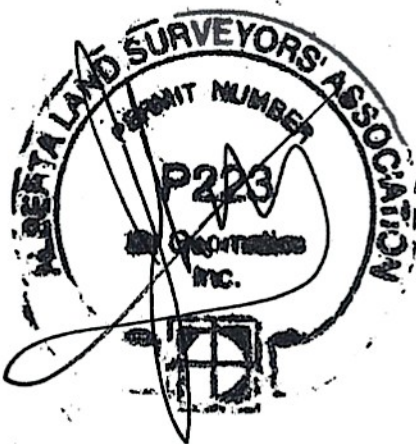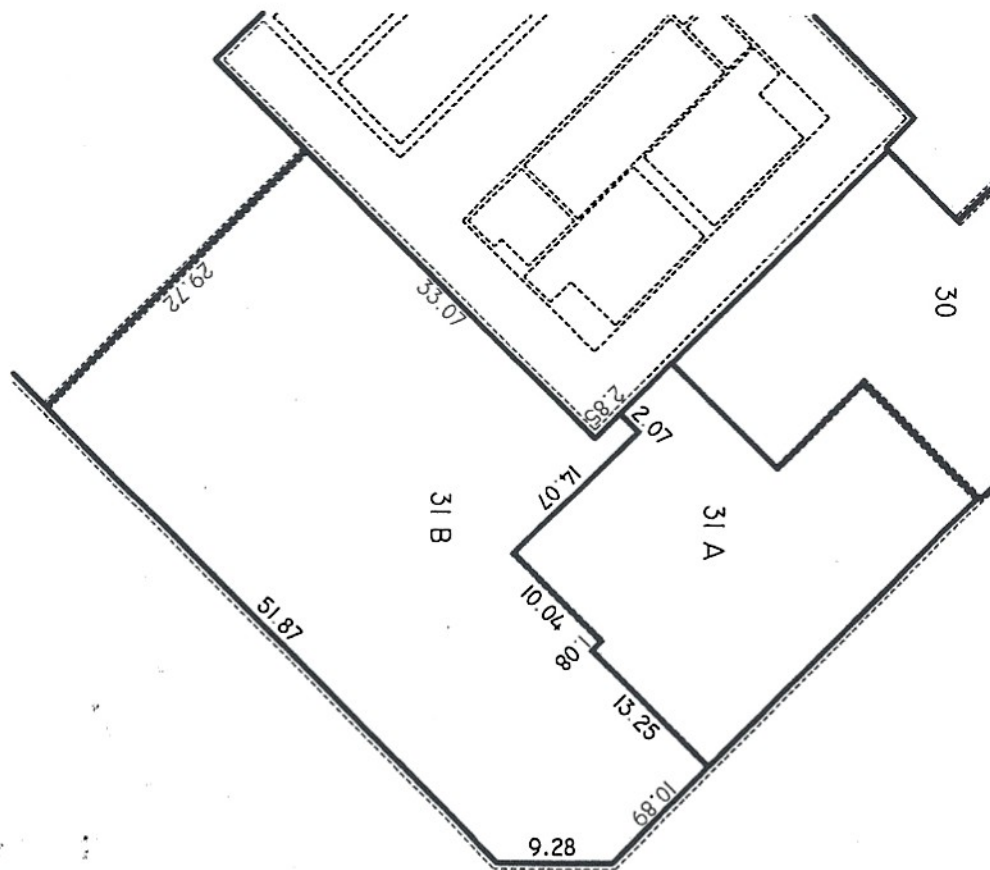

NOTE: AREA BASED ON BOMA - ANSI.BOMA Z65.1-1996

IBI GEOMATICS INC.

SUITE 1050 STANDARD LIFE BLDG.


10405 JASPER AVE. EDMONTON, AB. T5J 3N4

SCALE: NOT TO SCALE


DWN. BY: CNR/EDN

CHK BY: EDN

FILE NO. 24102 UNIT 31B

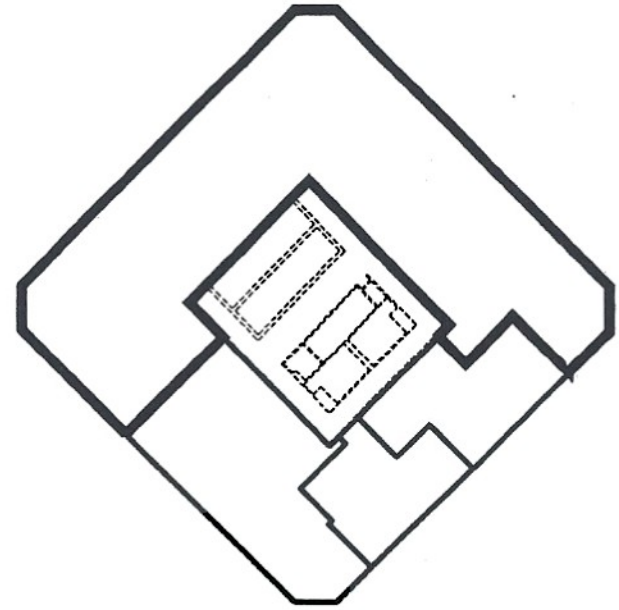

EIGHTH FLOOR PLAN UNIT 32 NOT TO SCALE

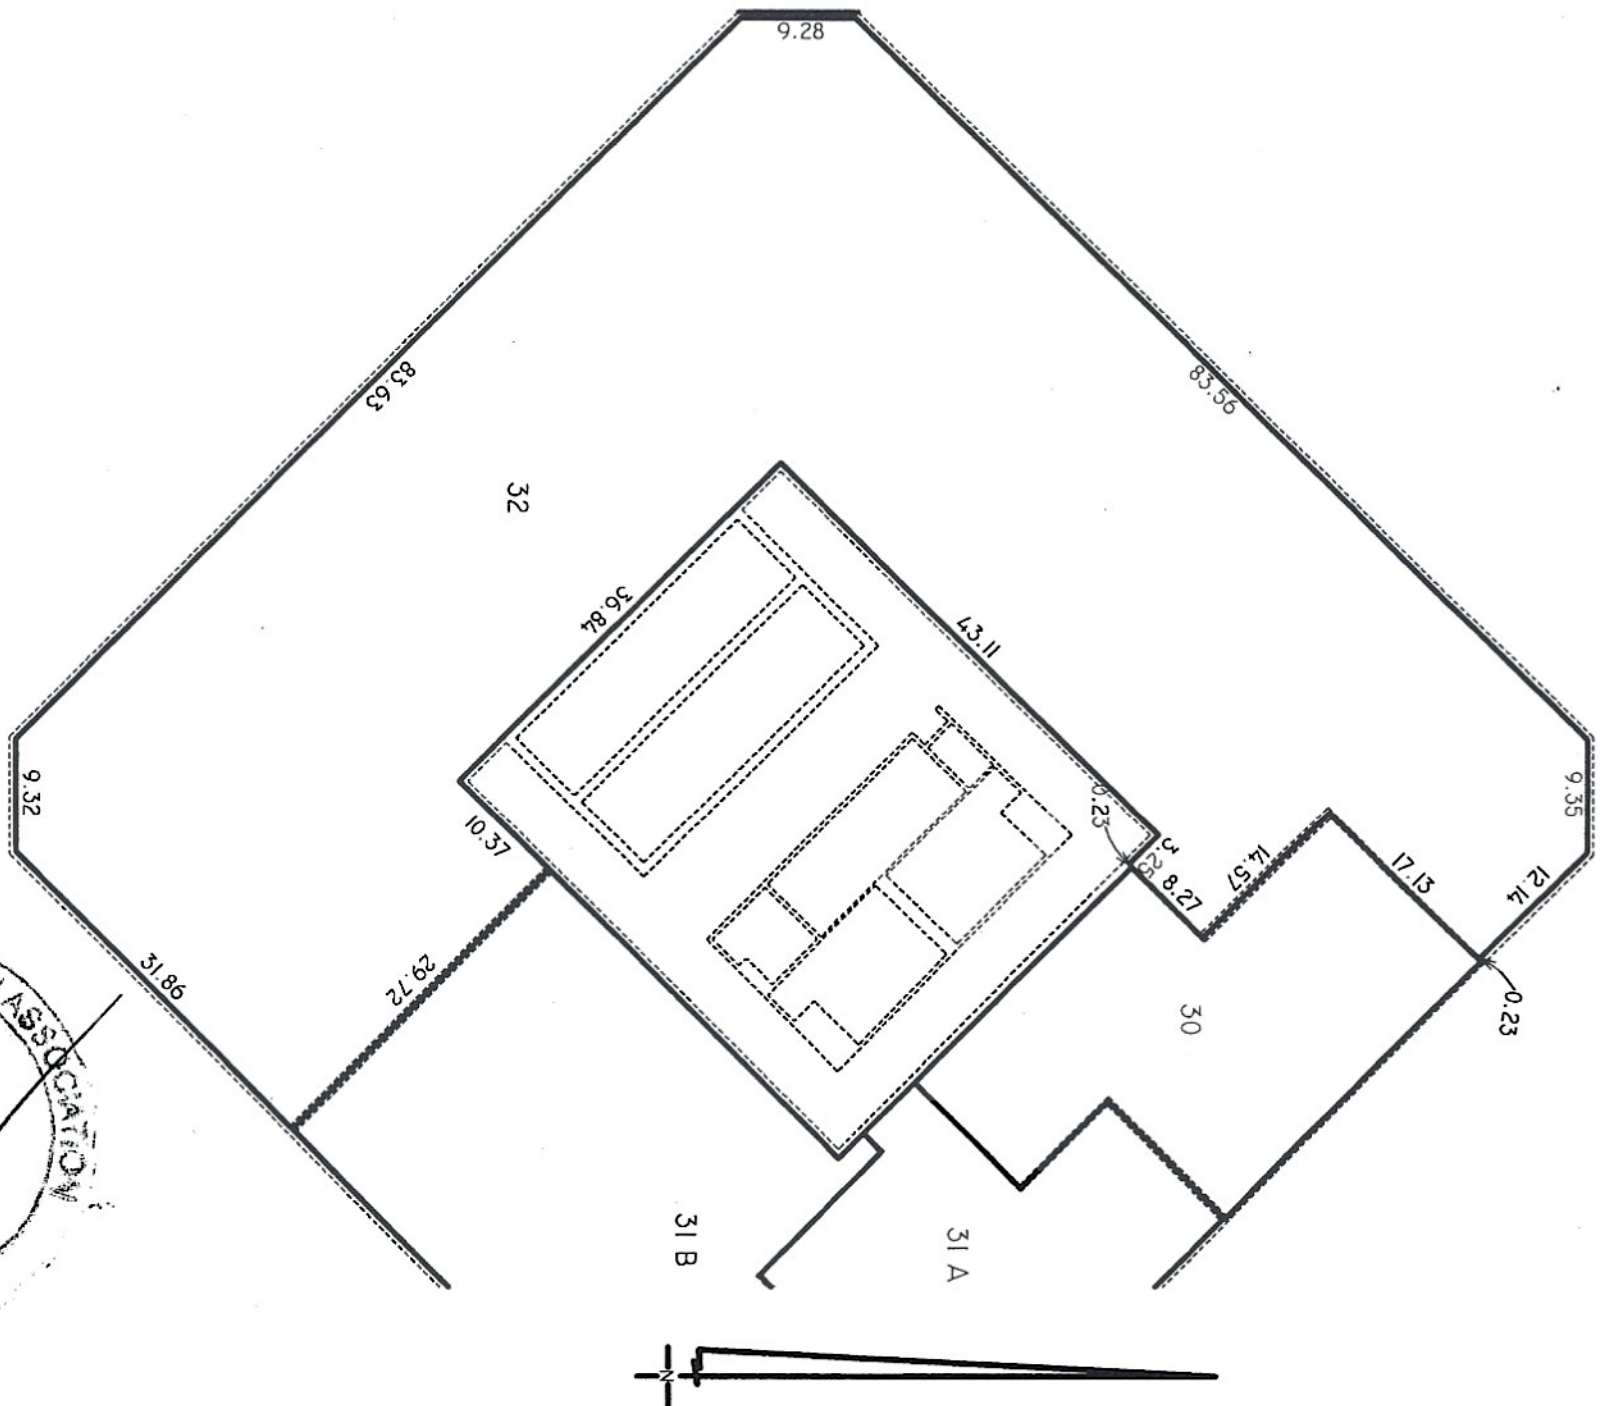

UNIT 32 (AREAS SHOWN IN SQ.FT.)		
USEABLE AREAS	RENTABLE AREAS	COMBINED FACTOR
ROOM AREA	TOTAL RENTABLE AREA	
4871	5754	1.1815



NOTE: AREA BASED ON BOMA - ANSI.BOMA Z65.1-1996

IBI GEOMATICS INC.

SUITE 1050 STANDARD LIFE BLDG.


10405 JASPER AVE. EDMONTON, AB. T5J 3N4

SCALE: NOT TO SCALE


DWN. BY: CNR/EDN

CHK BY: EDN

FILE NO. 24102 UNIT 32

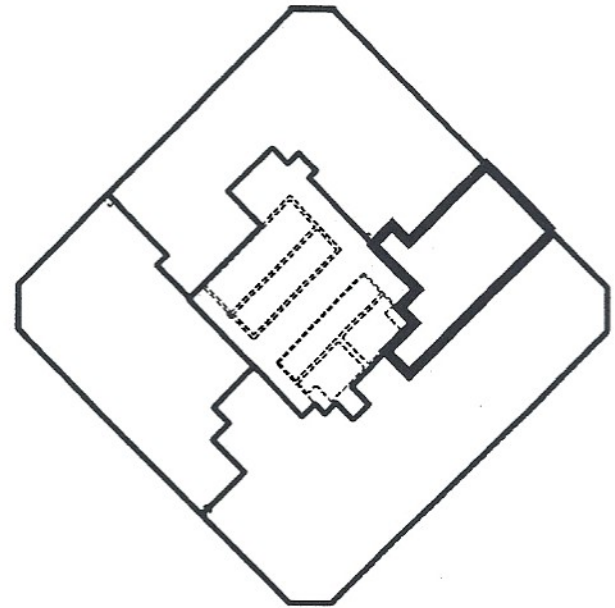


NINTH FLOOR PLAN
UNIT 33
NOT TO SCALE

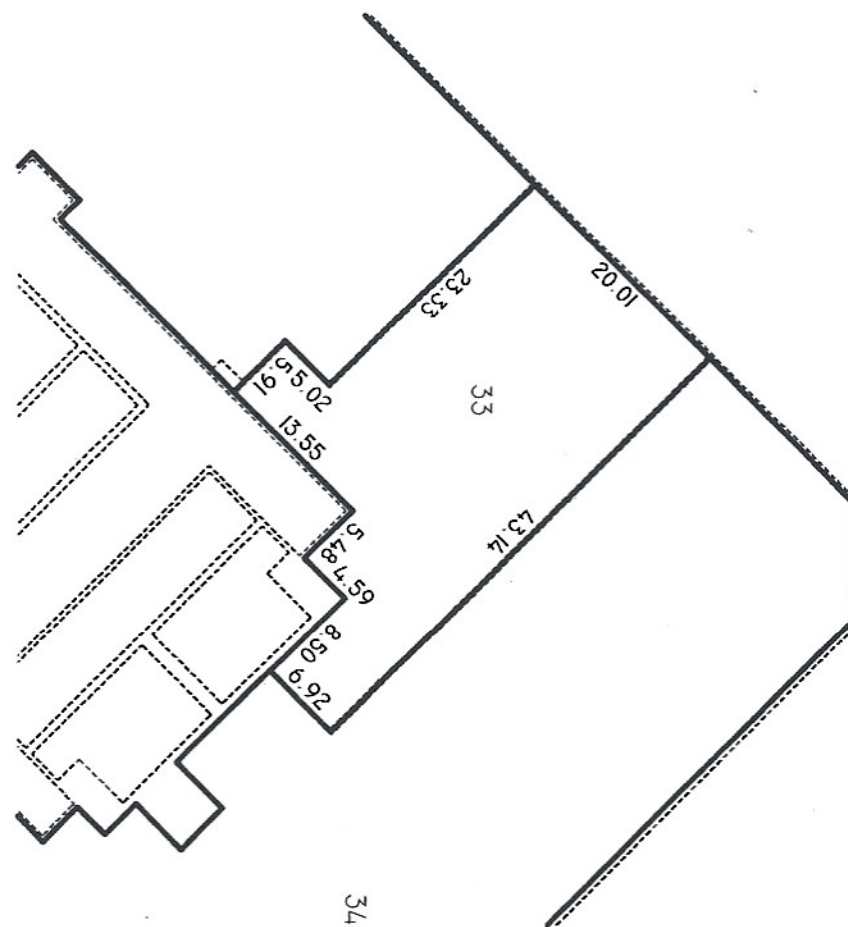

UNIT 33
NOT TO SCALE

UNIT 33 (AREAS SHOWN IN SQ.FT.)		
USEABLE AREAS	RENTABLE AREAS	COMBINED F FACTOR
ROOM AREA	TOTAL RENTABLE AREA	
736	839	1.1396

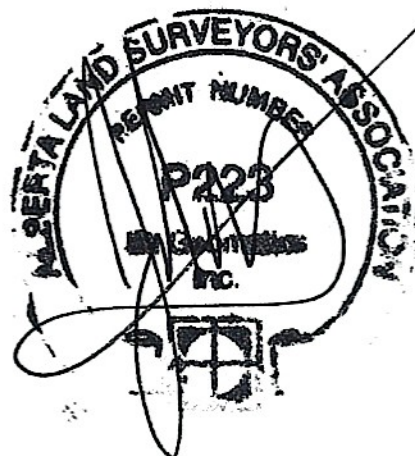


NOTE: AREA BASED ON BOMA - ANSI.BOMA Z65.1-1996

IBI GEOMATICS INC.


SUITE 1050 STANDARD LIFE BLDG.

10405 JASPER AVE. EDMONTON, AB. T5J 3N4

SCALE:	NOT TO SCALE
DWN. BY:	CNR/EDN
CHK BY:	EDN
FILE NO.	24102 UNIT 33

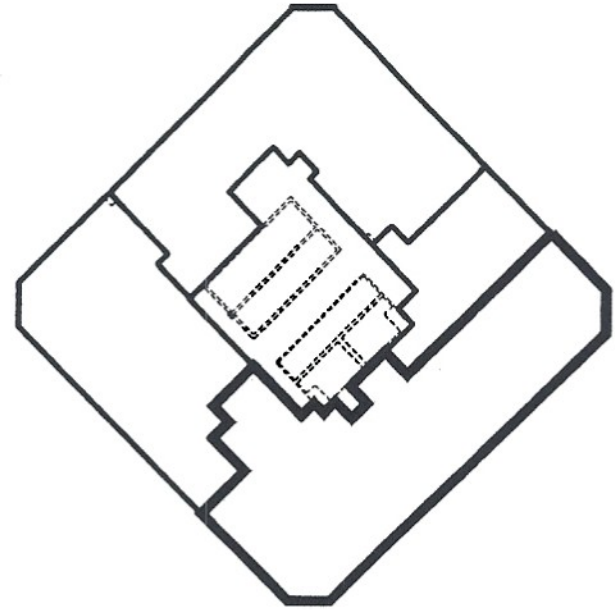


NINTH FLOOR PLAN
UNIT 34
NOT TO SCALE

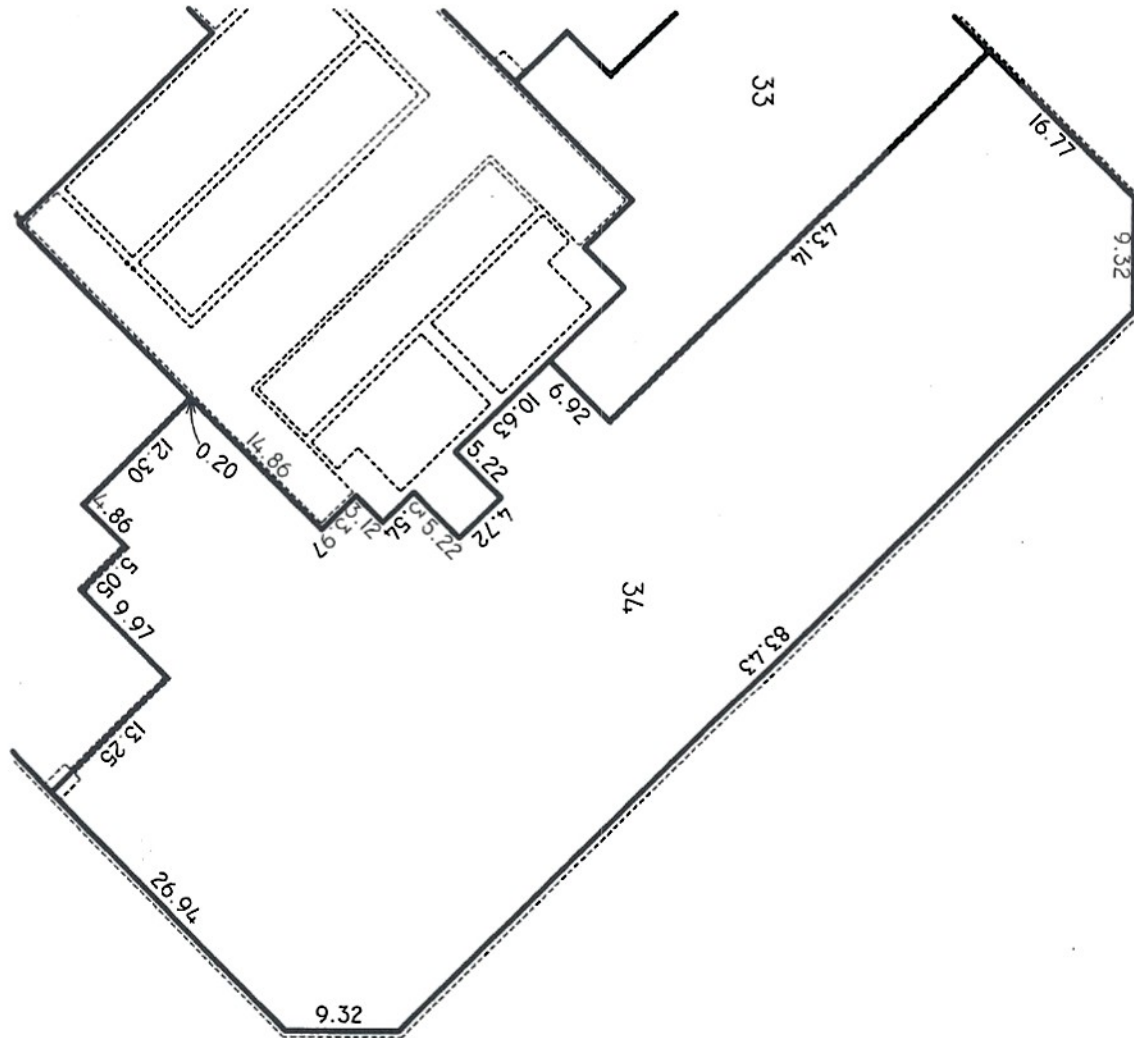

UNIT 34
NOT TO SCALE

UNIT 34 (AREAS SHOWN IN SQ.FT.)		
USEABLE AREAS	RENTABLE AREAS	COMBINED F FACTOR
ROOM AREA	TOTAL RENTABLE AREA	
2902	3307	1.1396

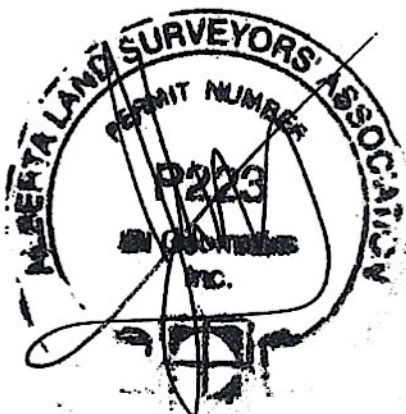

NOTE: AREA BASED ON BOMA - ANSI.BOMA Z65.1-1996

IBI GEOMATICS INC.

SUITE 1050 STANDARD LIFE BLDG.


10405 JASPER AVE. EDMONTON, AB. T5J 3N4

SCALE: NOT TO SCALE


DWN. BY: CNR/EDN

CHK BY: EDN

FILE NO. 24102 UNIT 34

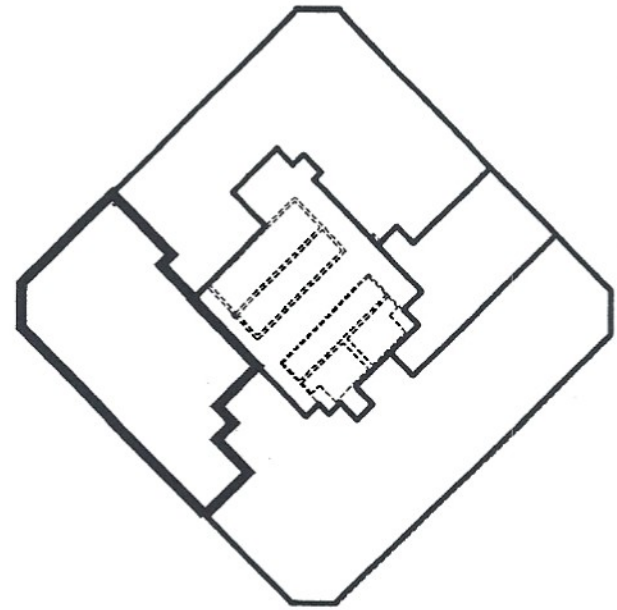

NINTH FLOOR PLAN
UNIT 35
NOT TO SCALE

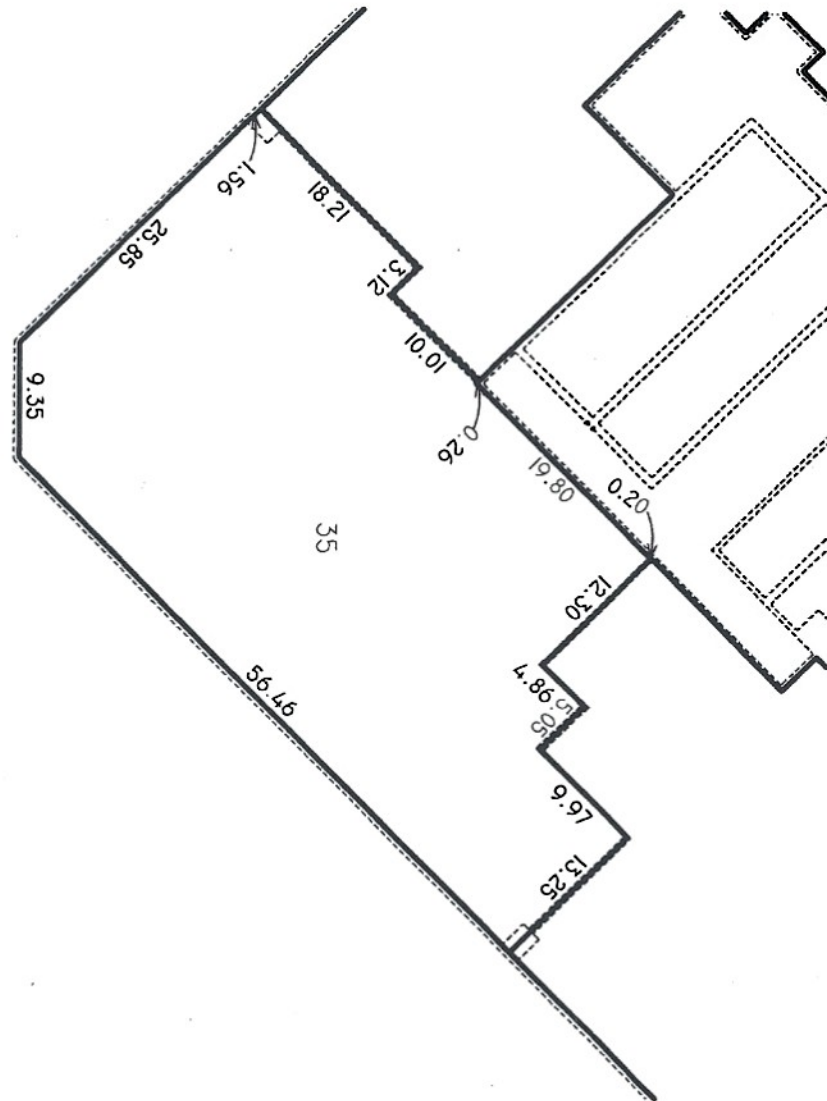

UNIT 35
NOT TO SCALE

UNIT 35 (AREAS SHOWN IN SQ.FT.)		
USEABLE AREAS	RENTABLE AREAS	COMBINED F FACTOR
ROOM AREA	TOTAL RENTABLE AREA	
1742	1985	1.1396



NOTE: AREA BASED ON BOMA - ANSI.BOMA Z65.1-1996

IBI GEOMATICS INC.

SUITE 1050 STANDARD LIFE BLDG.


10405 JASPER AVE. EDMONTON, AB. T5J 3N4

SCALE: NOT TO SCALE


DWN. BY: CNR/EDN

CHK BY: EDN

FILE NO. 24102 UNIT 35

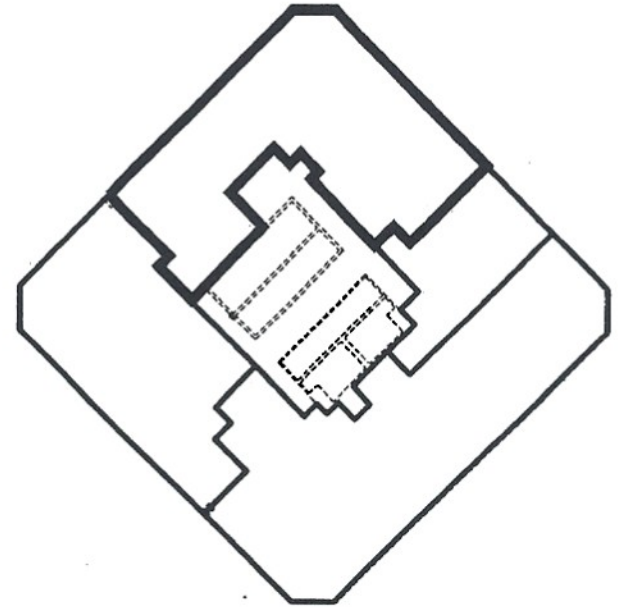

NINTH FLOOR PLAN
UNIT 36
NOT TO SCALE

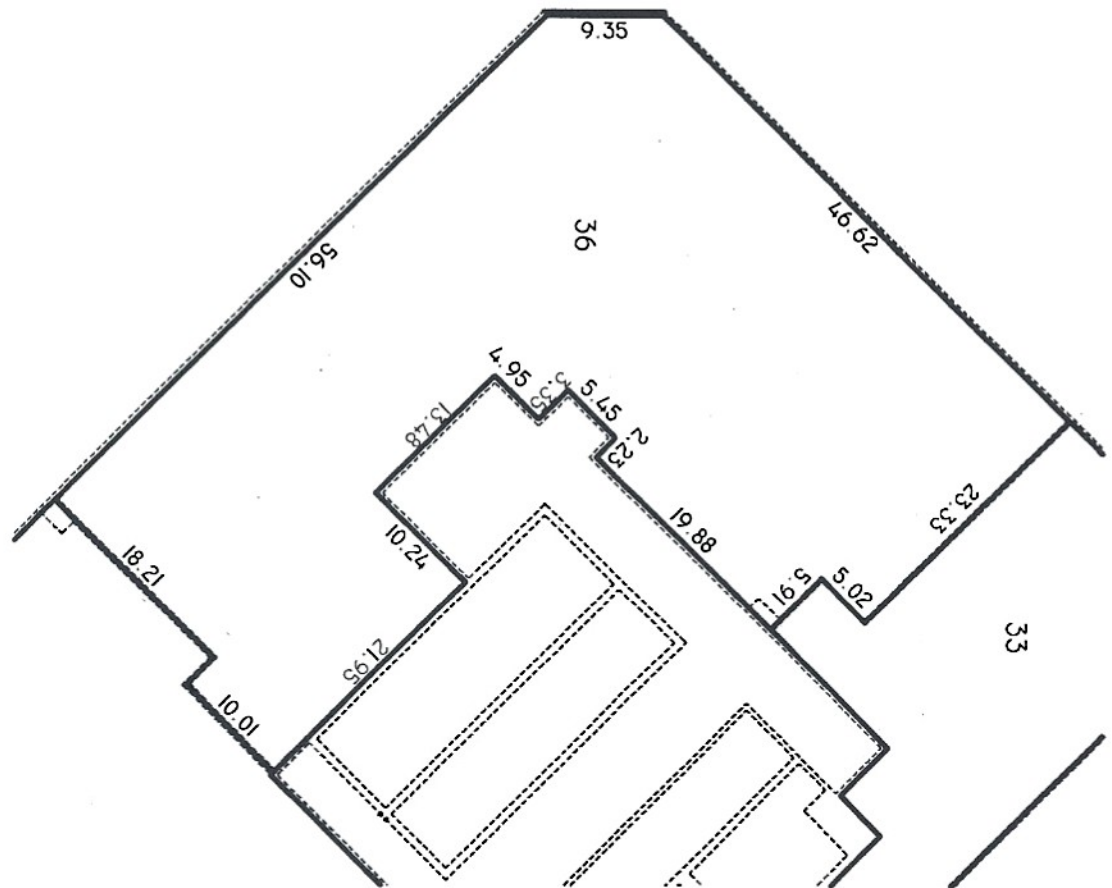

UNIT 36
NOT TO SCALE

UNIT 36 (AREAS SHOWN IN SQ.FT.)		
USEABLE AREAS	RENTABLE AREAS	COMBINED FACTOR
ROOM AREA	TOTAL RENTABLE AREA	
2323	2647	1.1396



NOTE: AREA BASED ON BOMA - ANSI.BOMA Z65.1-1996

IBI GEOMATICS INC.

SUITE 1050 STANDARD LIFE BLDG.


10405 JASPER AVE. EDMONTON, AB. T5J 3N4

SCALE: NOT TO SCALE


DWN. BY: CNR/EDN

CHK BY: EDN


FILE NO. 24102 UNIT 36

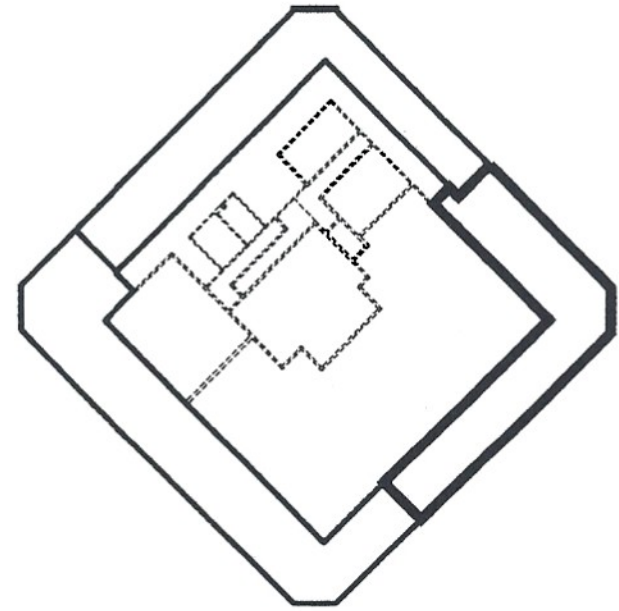

TENTH FLOOR PLAN
UNIT 37
NOT TO SCALE

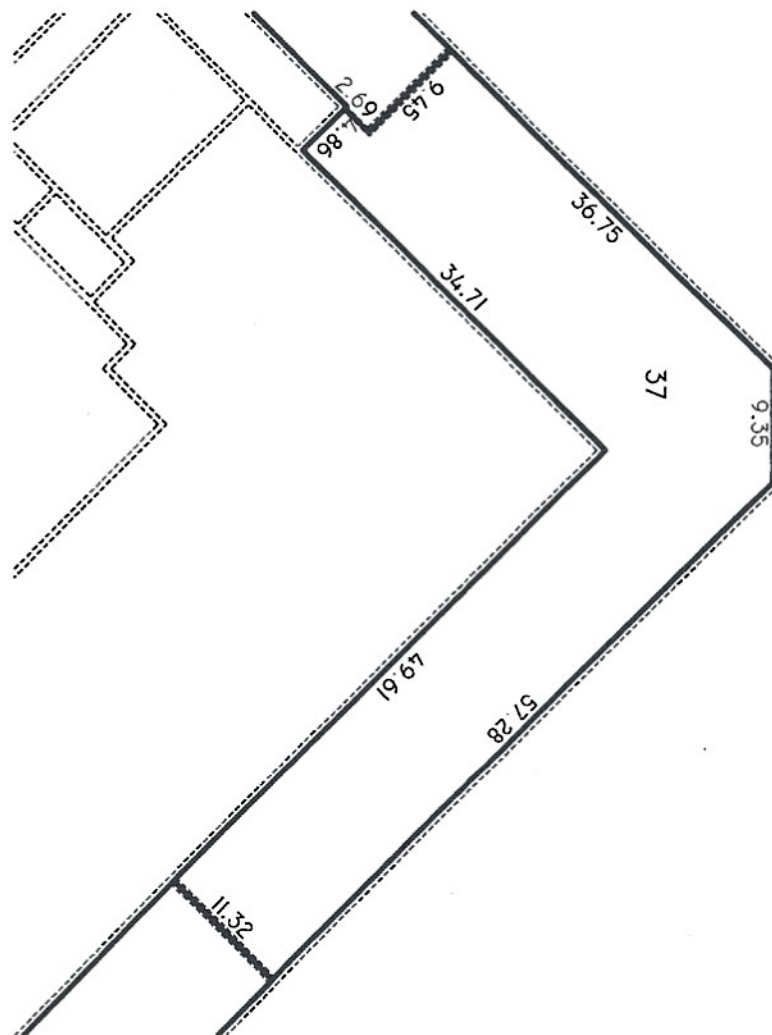

UNIT 37
NOT TO SCALE

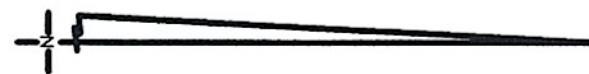

UNIT 37 (AREAS SHOWN IN SQ.FT.)		
USEABLE AREAS	RENTABLE AREAS	COMBINED F FACTOR
ROOM AREA	TOTAL RENTABLE AREA	
1172	1424	1.2151



NOTE: AREA BASED ON BOMA - ANSI.BOMA Z65.1-1996

IBI GEOMATICS INC.

SUITE 1050 STANDARD LIFE BLDG.


10405 JASPER AVE. EDMONTON, AB. T5J 3N4

SCALE: NOT TO SCALE


DWN. BY: CNR/EDN

CHK BY: EDN

FILE NO. 24102 UNIT 37

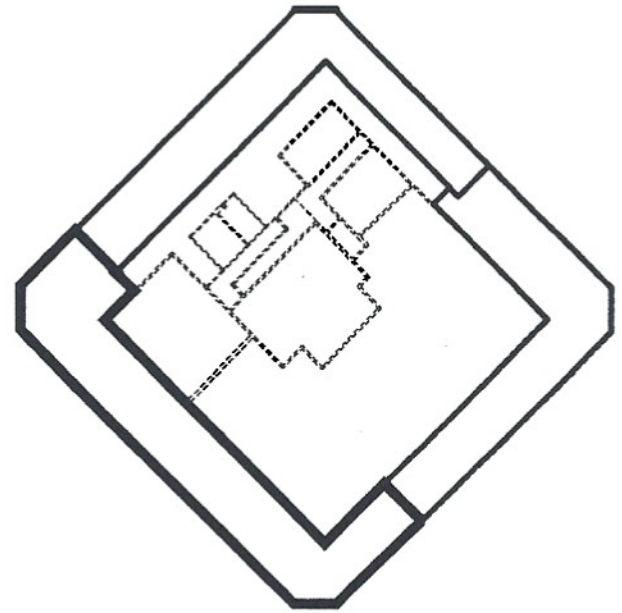


TENTH FLOOR PLAN
UNIT 38
NOT TO SCALE

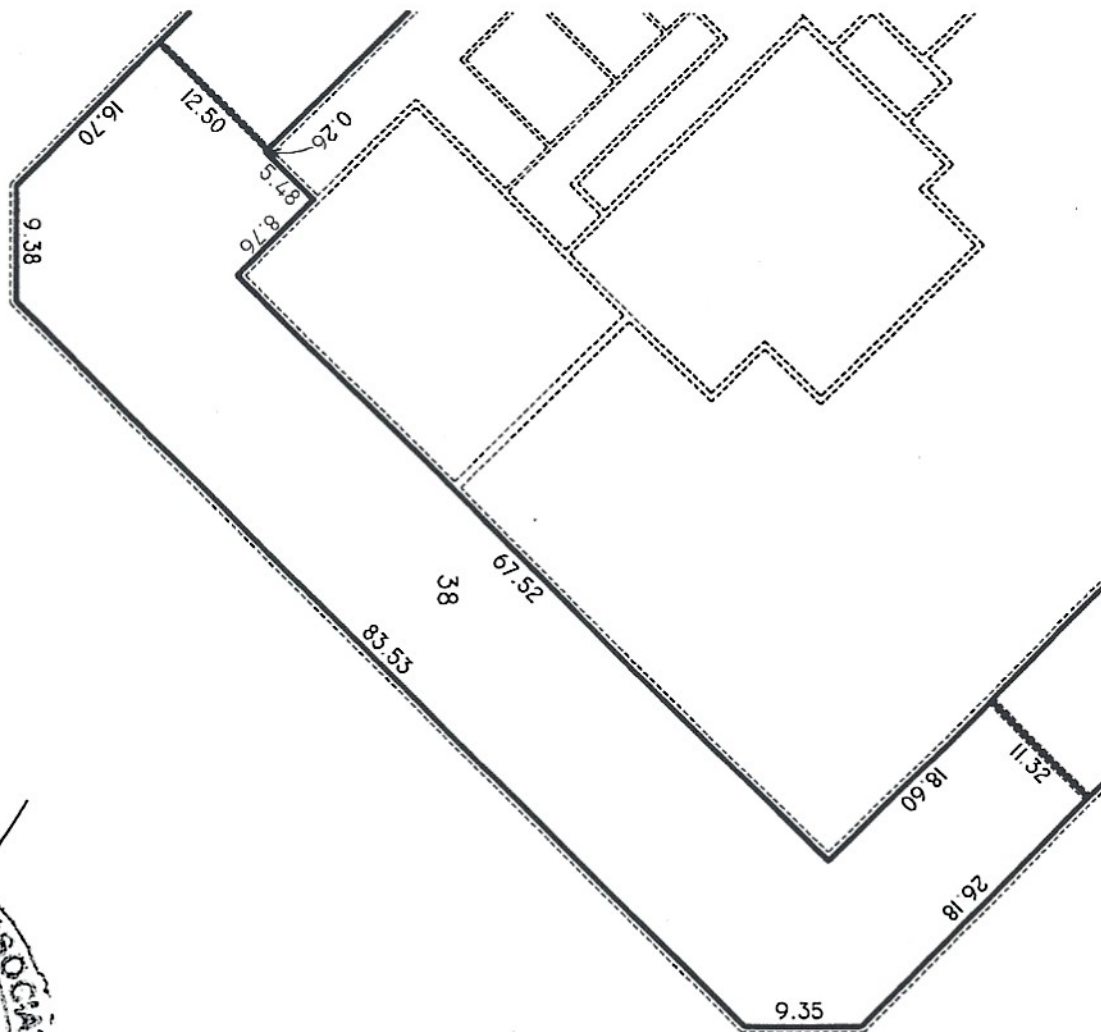

UNIT 38
NOT TO SCALE

UNIT 38 (AREAS SHOWN IN SQ.FT.)		
USEABLE AREAS	RENTABLE AREAS	COMBINED FACTOR
ROOM AREA	TOTAL RENTABLE AREA	
1706	2073	1.2151

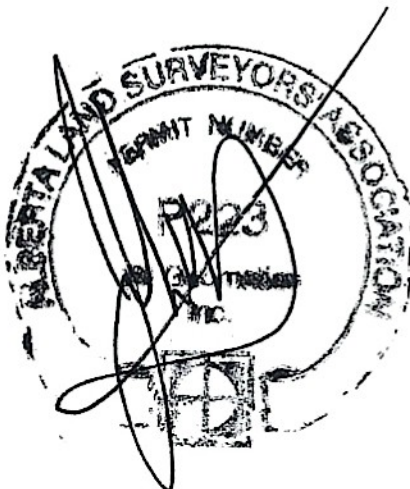

NOTE: AREA BASED ON BOMA - ANSI.BOMA Z65.1-1996

IBI GEOMATICS INC.

SUITE 1050 STANDARD LIFE BLDG.

10405 JASPER AVE. EDMONTON, AB. T5J 3N4

SCALE: NOT TO SCALE

DWN. BY: CNR/EDN

CHK BY: EDN

FILE NO. 24102 UNIT 38



UNIT 39
NOT TO SCALE

