


SUBDIVIDED LAND IN POR. SEC.36, T.14 S., R.20 E., M.D.B. & M.

Tax Rate Area	Area
95-012	5-667
95-015	5-668
95-018	5-669
95-022	5-968

330-03

-NOTE-
This map is for Assessment purposes only.
It is not to be construed as portraying legal
ownership or divisions of land for purposes
of zoning or subdivision law.

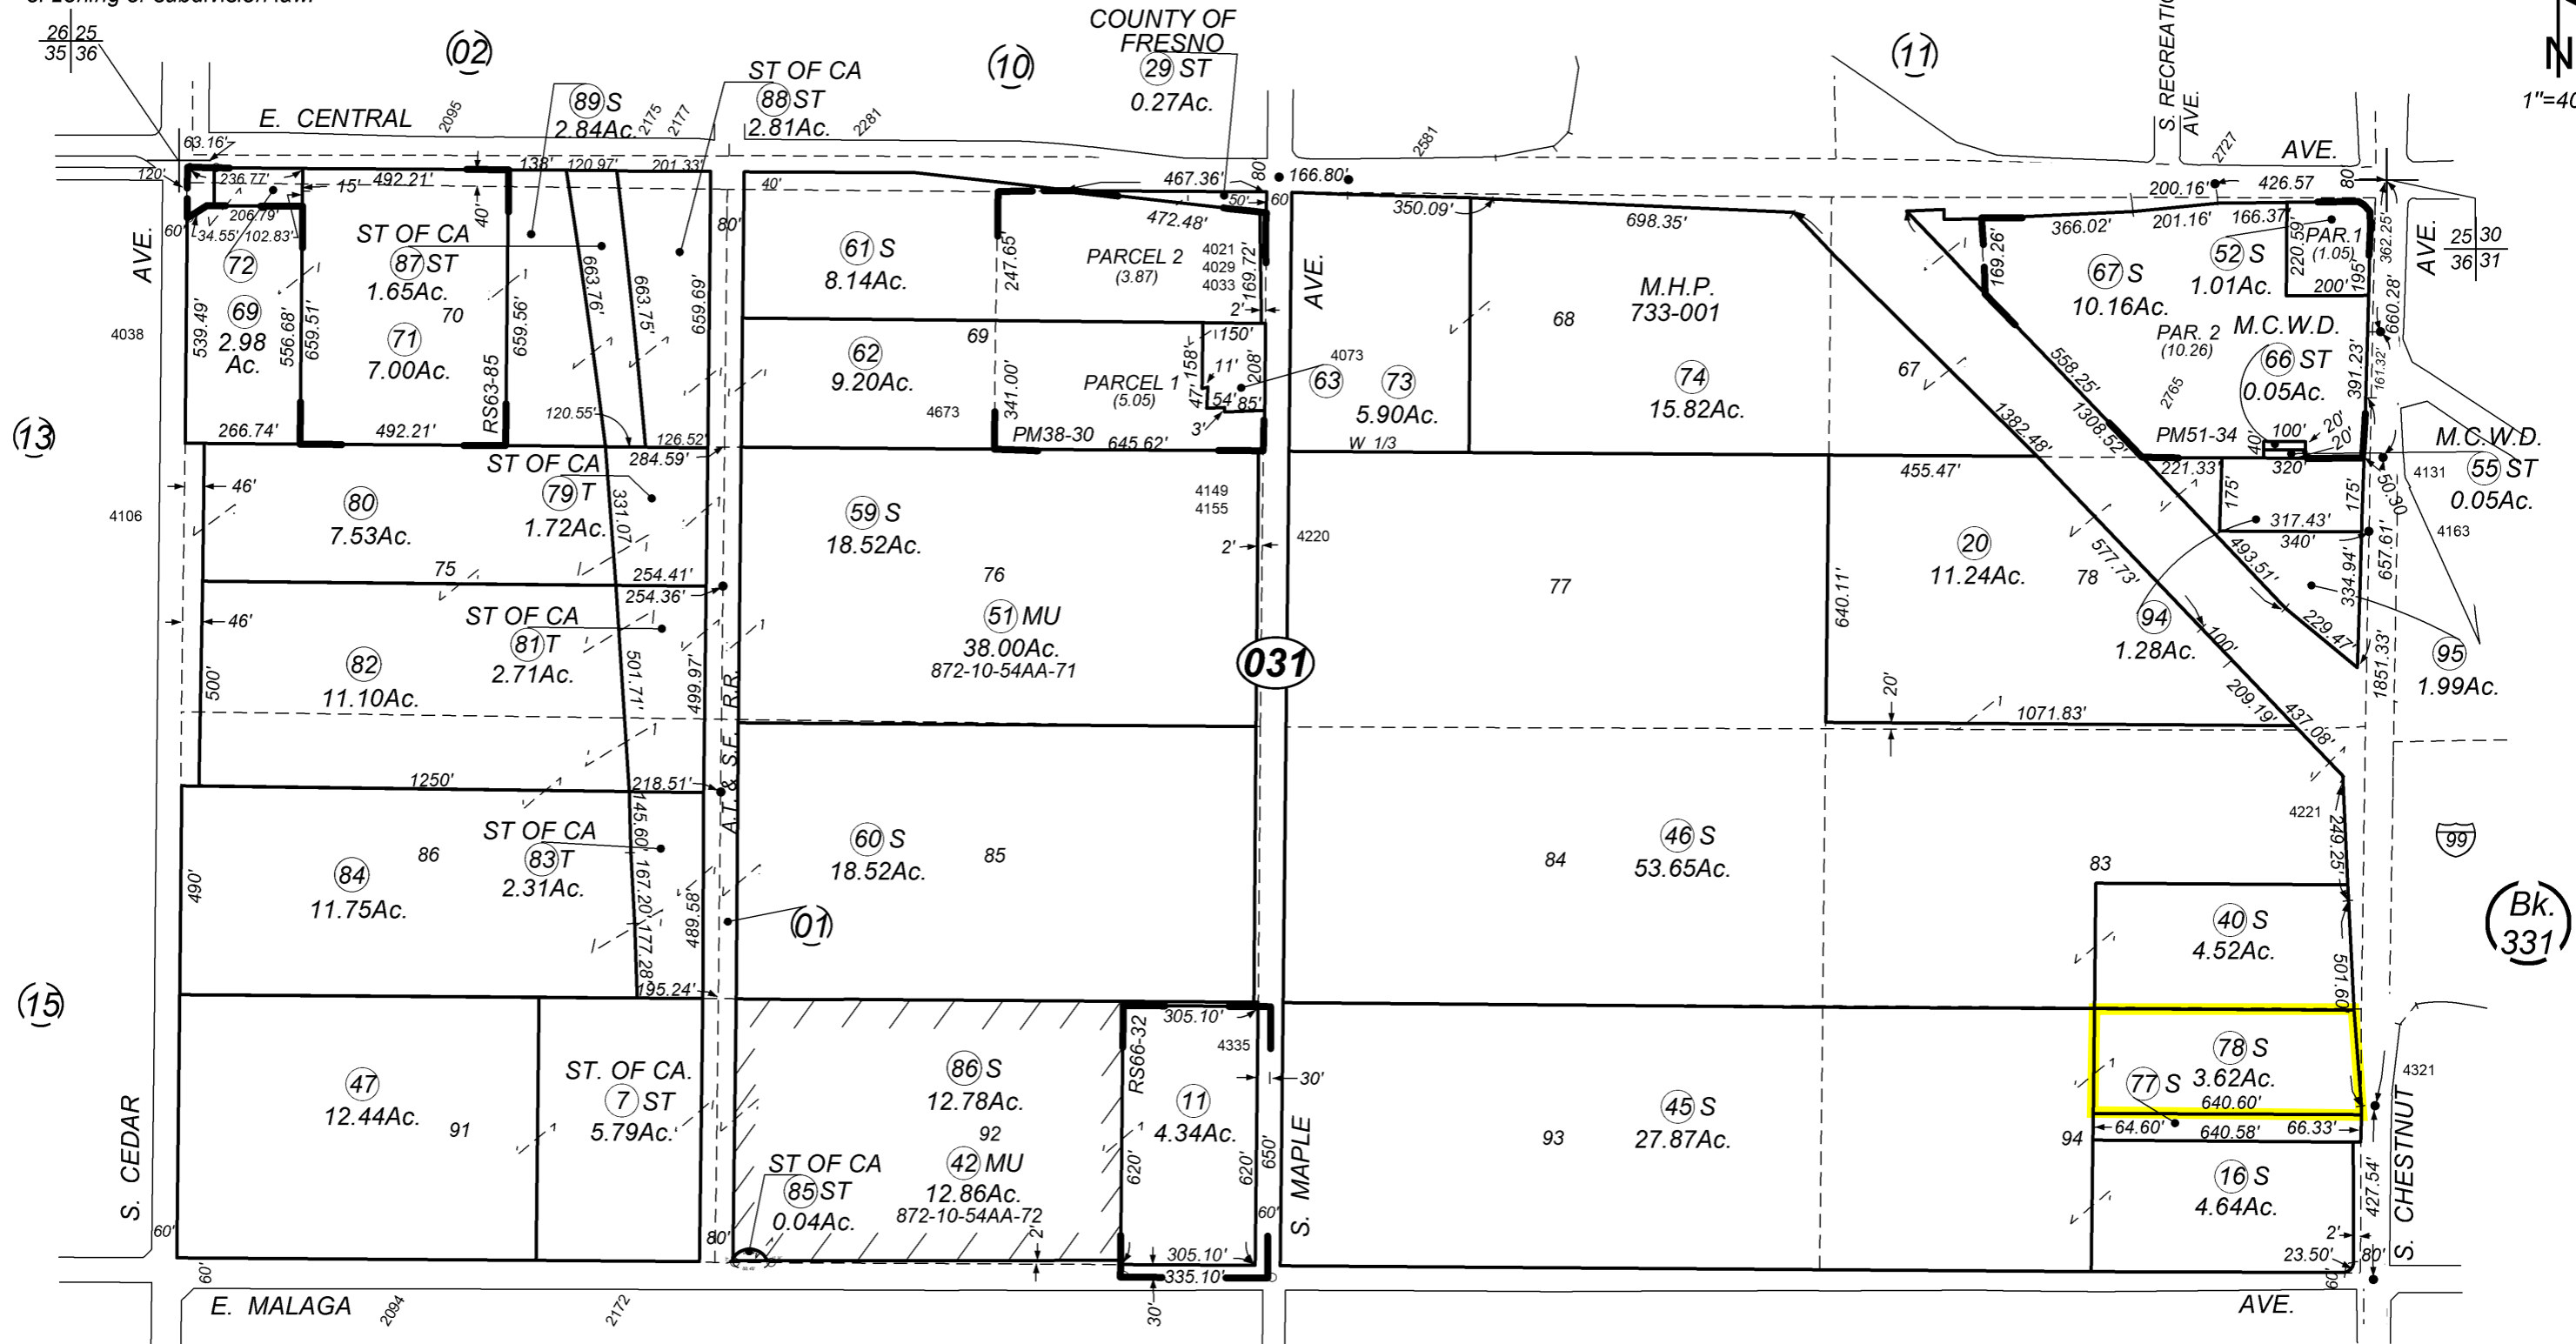

Malaga Tract, Tract No.1795 - Plat Bk.2, Pg.17
Parcel Map No.6011 - Bk.38, Pgs.30 & 31
Parcel Map No.7417 - Bk.51, Pg.34
Record of Survey Bk. 66, Pg. 32

Assessor's Map Bk.330 - Pg.03
County of Fresno, Calif.

Note - Assessor's Block Numbers Shown in Ellipses
Assessor's Parcel Numbers Shown in Circles