



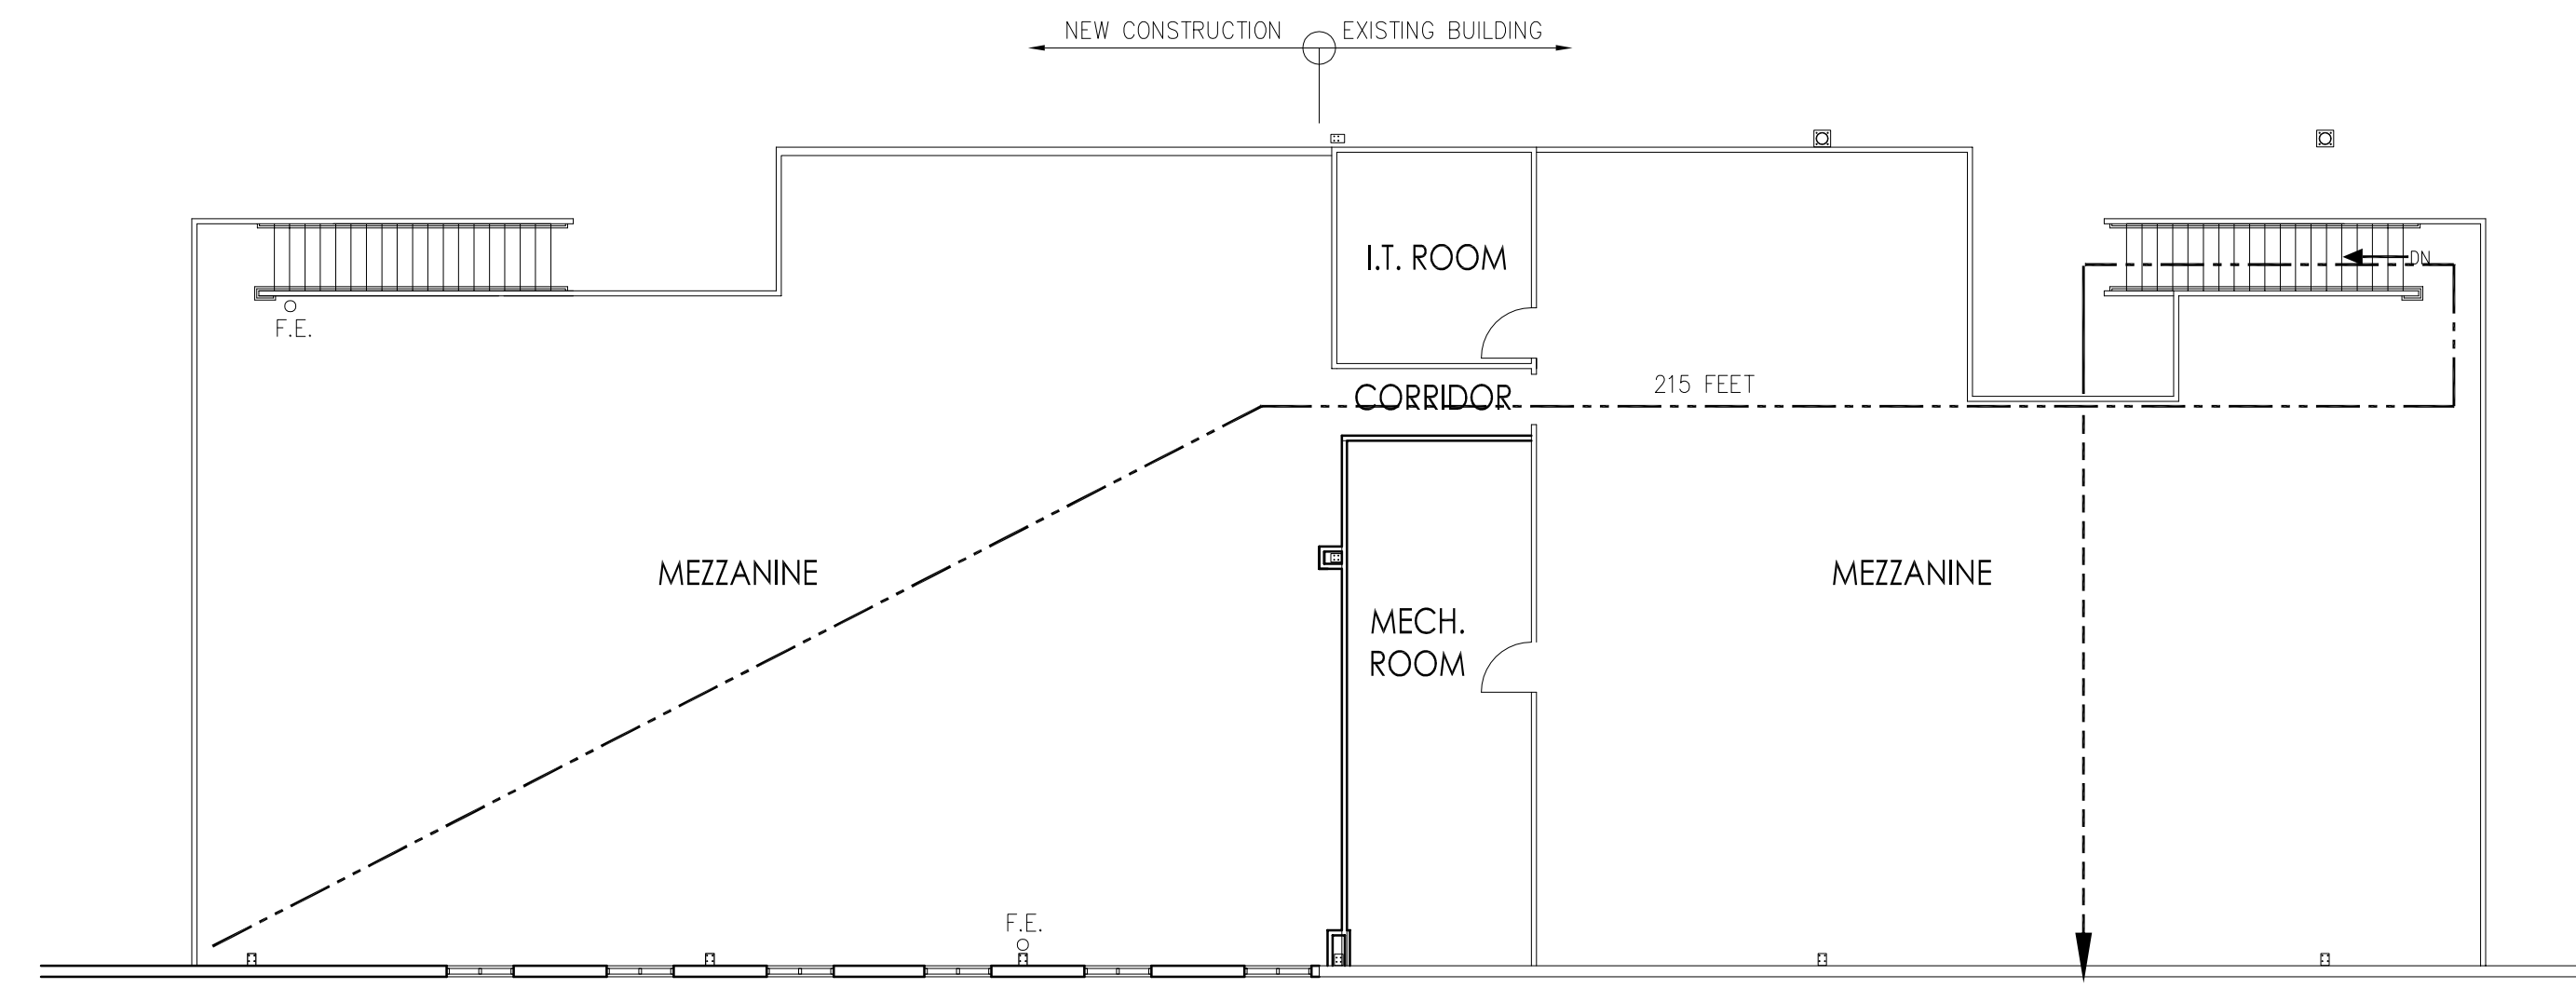


B MEZZANINE LIFE SAFETY PLAN
A-0.1 SCALE: 3/32" = 1'-0"

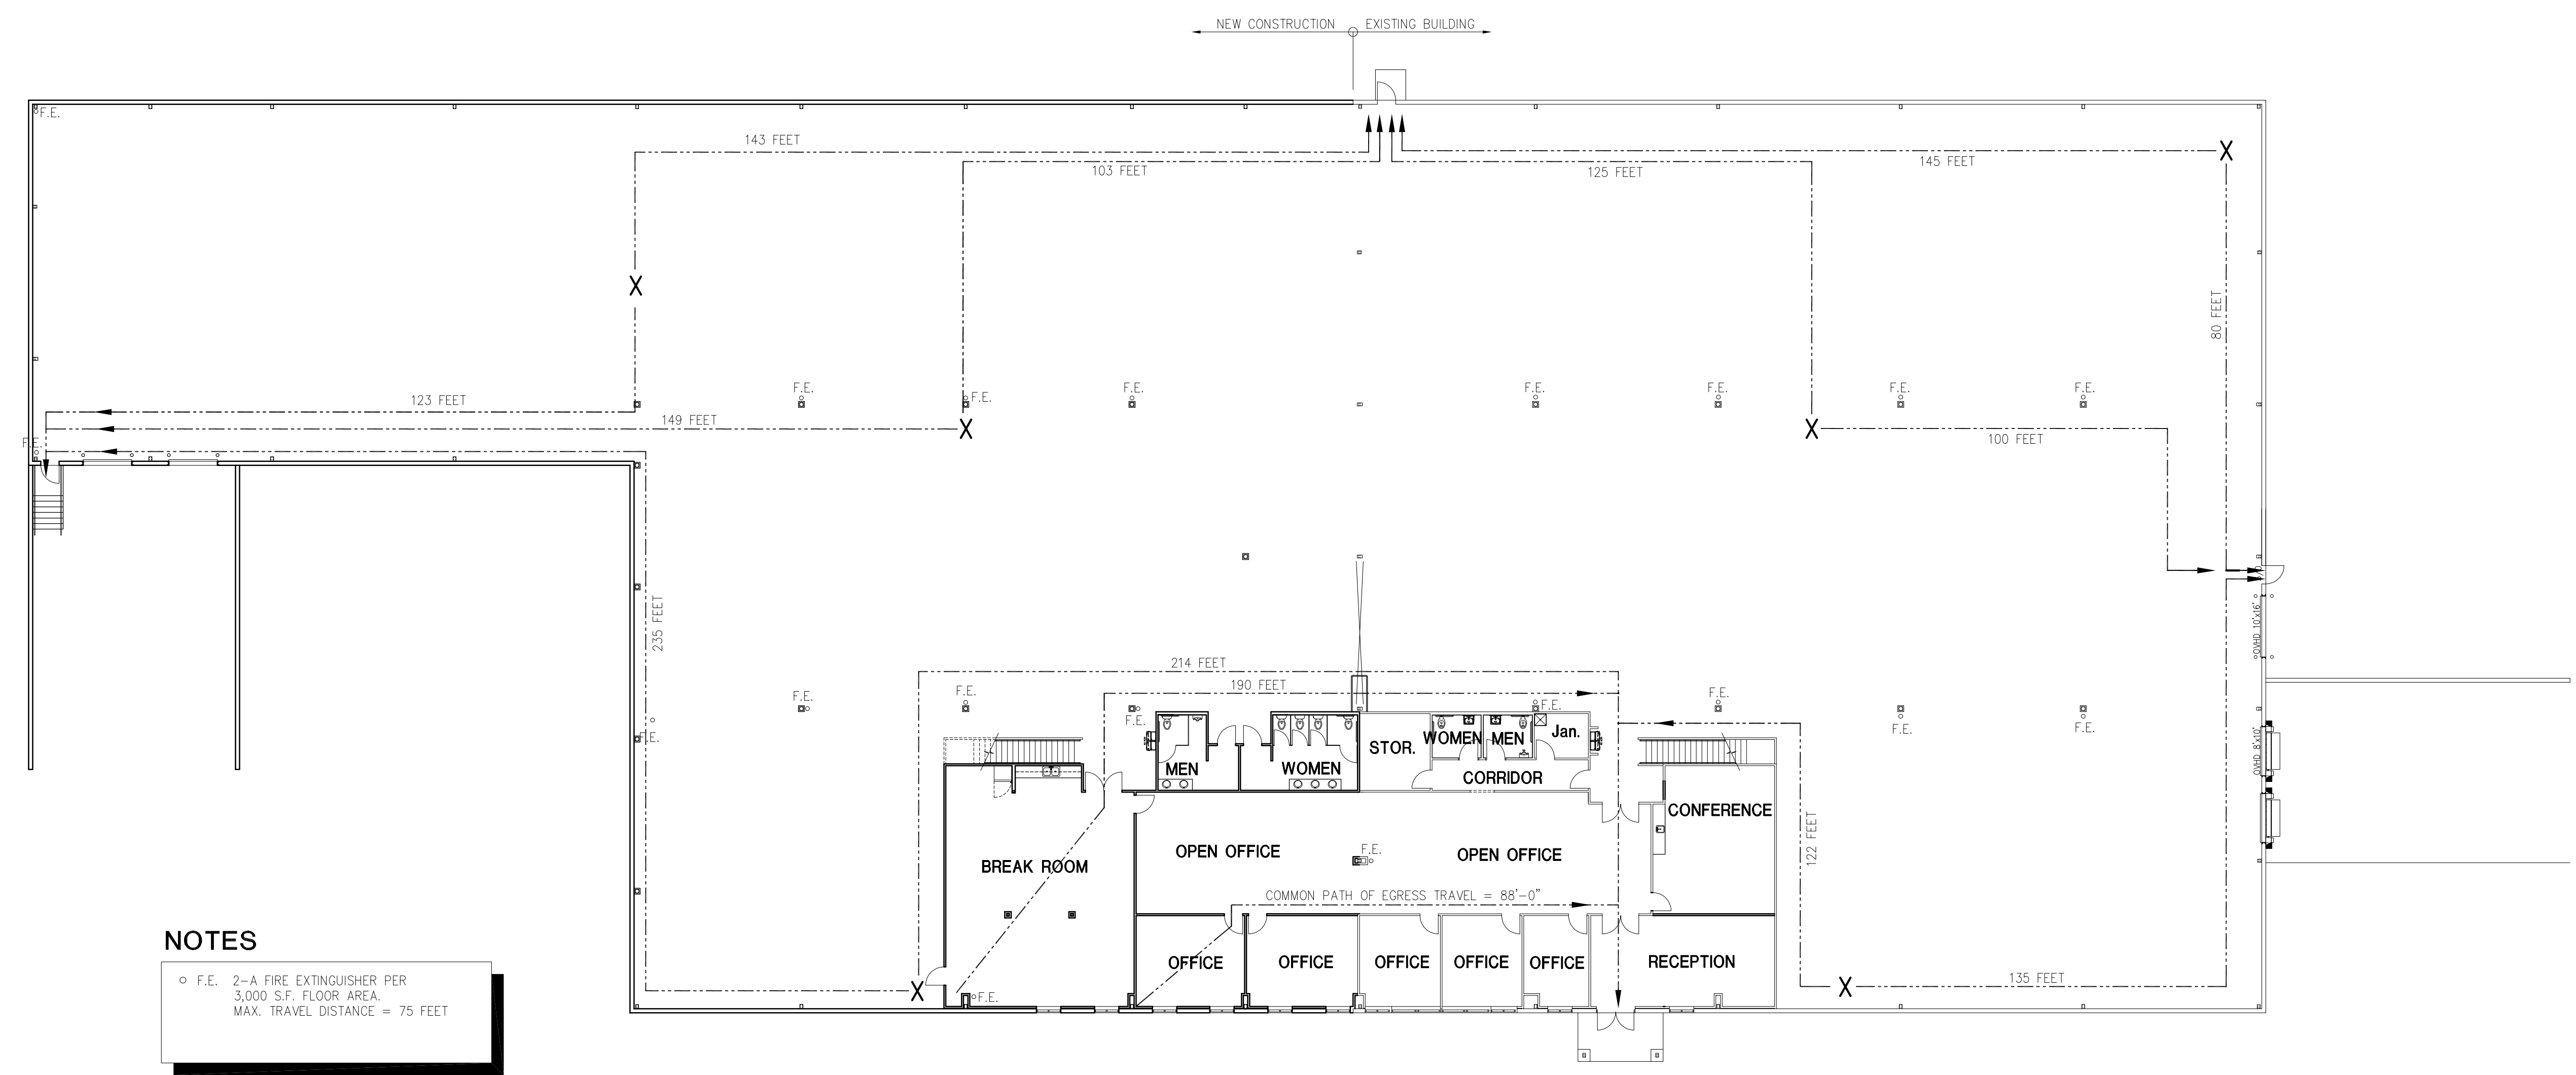

NOTES
o F.E. 2-A FIRE EXTINGUISHER PER 3,000 S.F. FLOOR AREA. MAX. TRAVEL DISTANCE = 75 FEET

A LIFE SAFETY PLAN
A-0.1 SCALE: 1/16" = 1'-0"

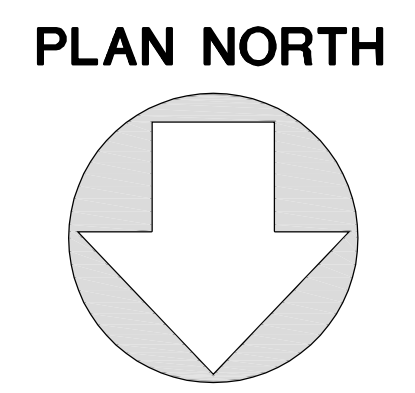

NOTE: THIS DOCUMENT DISCLOSES SUBJECT MATTER CONSIDERED CONFIDENTIAL BY THE ENGINEERING FIRM OF S.E. ENGINEERING TO WHICH THIS SAME FIRM HAS PROPERTY RIGHTS. NOTICE RECEIPT NOT POSSESSION THEREOF CONFERES NOR TRANSFERS ANY RIGHTS TO REPRODUCE THE DOCUMENT OR ANY PART THEREOF, OR TO DISCLOSE ANY INFORMATION CONTAINED THEREIN TO OTHERS, OR TO USE IT FOR ANY PURPOSE WITHOUT THE WRITTEN PERMISSION OF S.E. ENGINEERING.

NO.	DATE	DESCRIPTION
1	03/08/18	FOR CONSTRUCTION

SE Engineering
1733 Campus Plaza Court, Suite 10
Bowling Green, KY 42101
Phone: 270-796-3022 Fax: 270-842-3102

STAMP: DONALD D. HARRIS, P.E. 19169, LICENSED PROFESSIONAL ENGINEER, 03/08/18

CONSULTANT

STAMP:

Builders by Design
Better Design, Better Construction, Better Experience

DRAWINGS FOR: The Pink Lily Boutique Building Addition Bowling Green, Kentucky

SHEET TITLE: Life Safety Plan

PROJECT NUMBER: 17-1271
FILENAME:
SCALE: AS NOTED
PILOT DATE:
DRAWN BY: EMH

SHEET: **A-0.1**