


LEGEND

- PROPERTY BOUNDS
- OH --- OVERHEAD WIRES
- SIGN
- CHAINLINK FENCE
- SEWER MANHOLE
- UTILITY POLE
- CATCH BASIN
- DRAINAGE MANHOLE
- PROPERTY ANGLE
- CLEANOUT
- PINE TREE

JOHN H. DECKER LS #050572

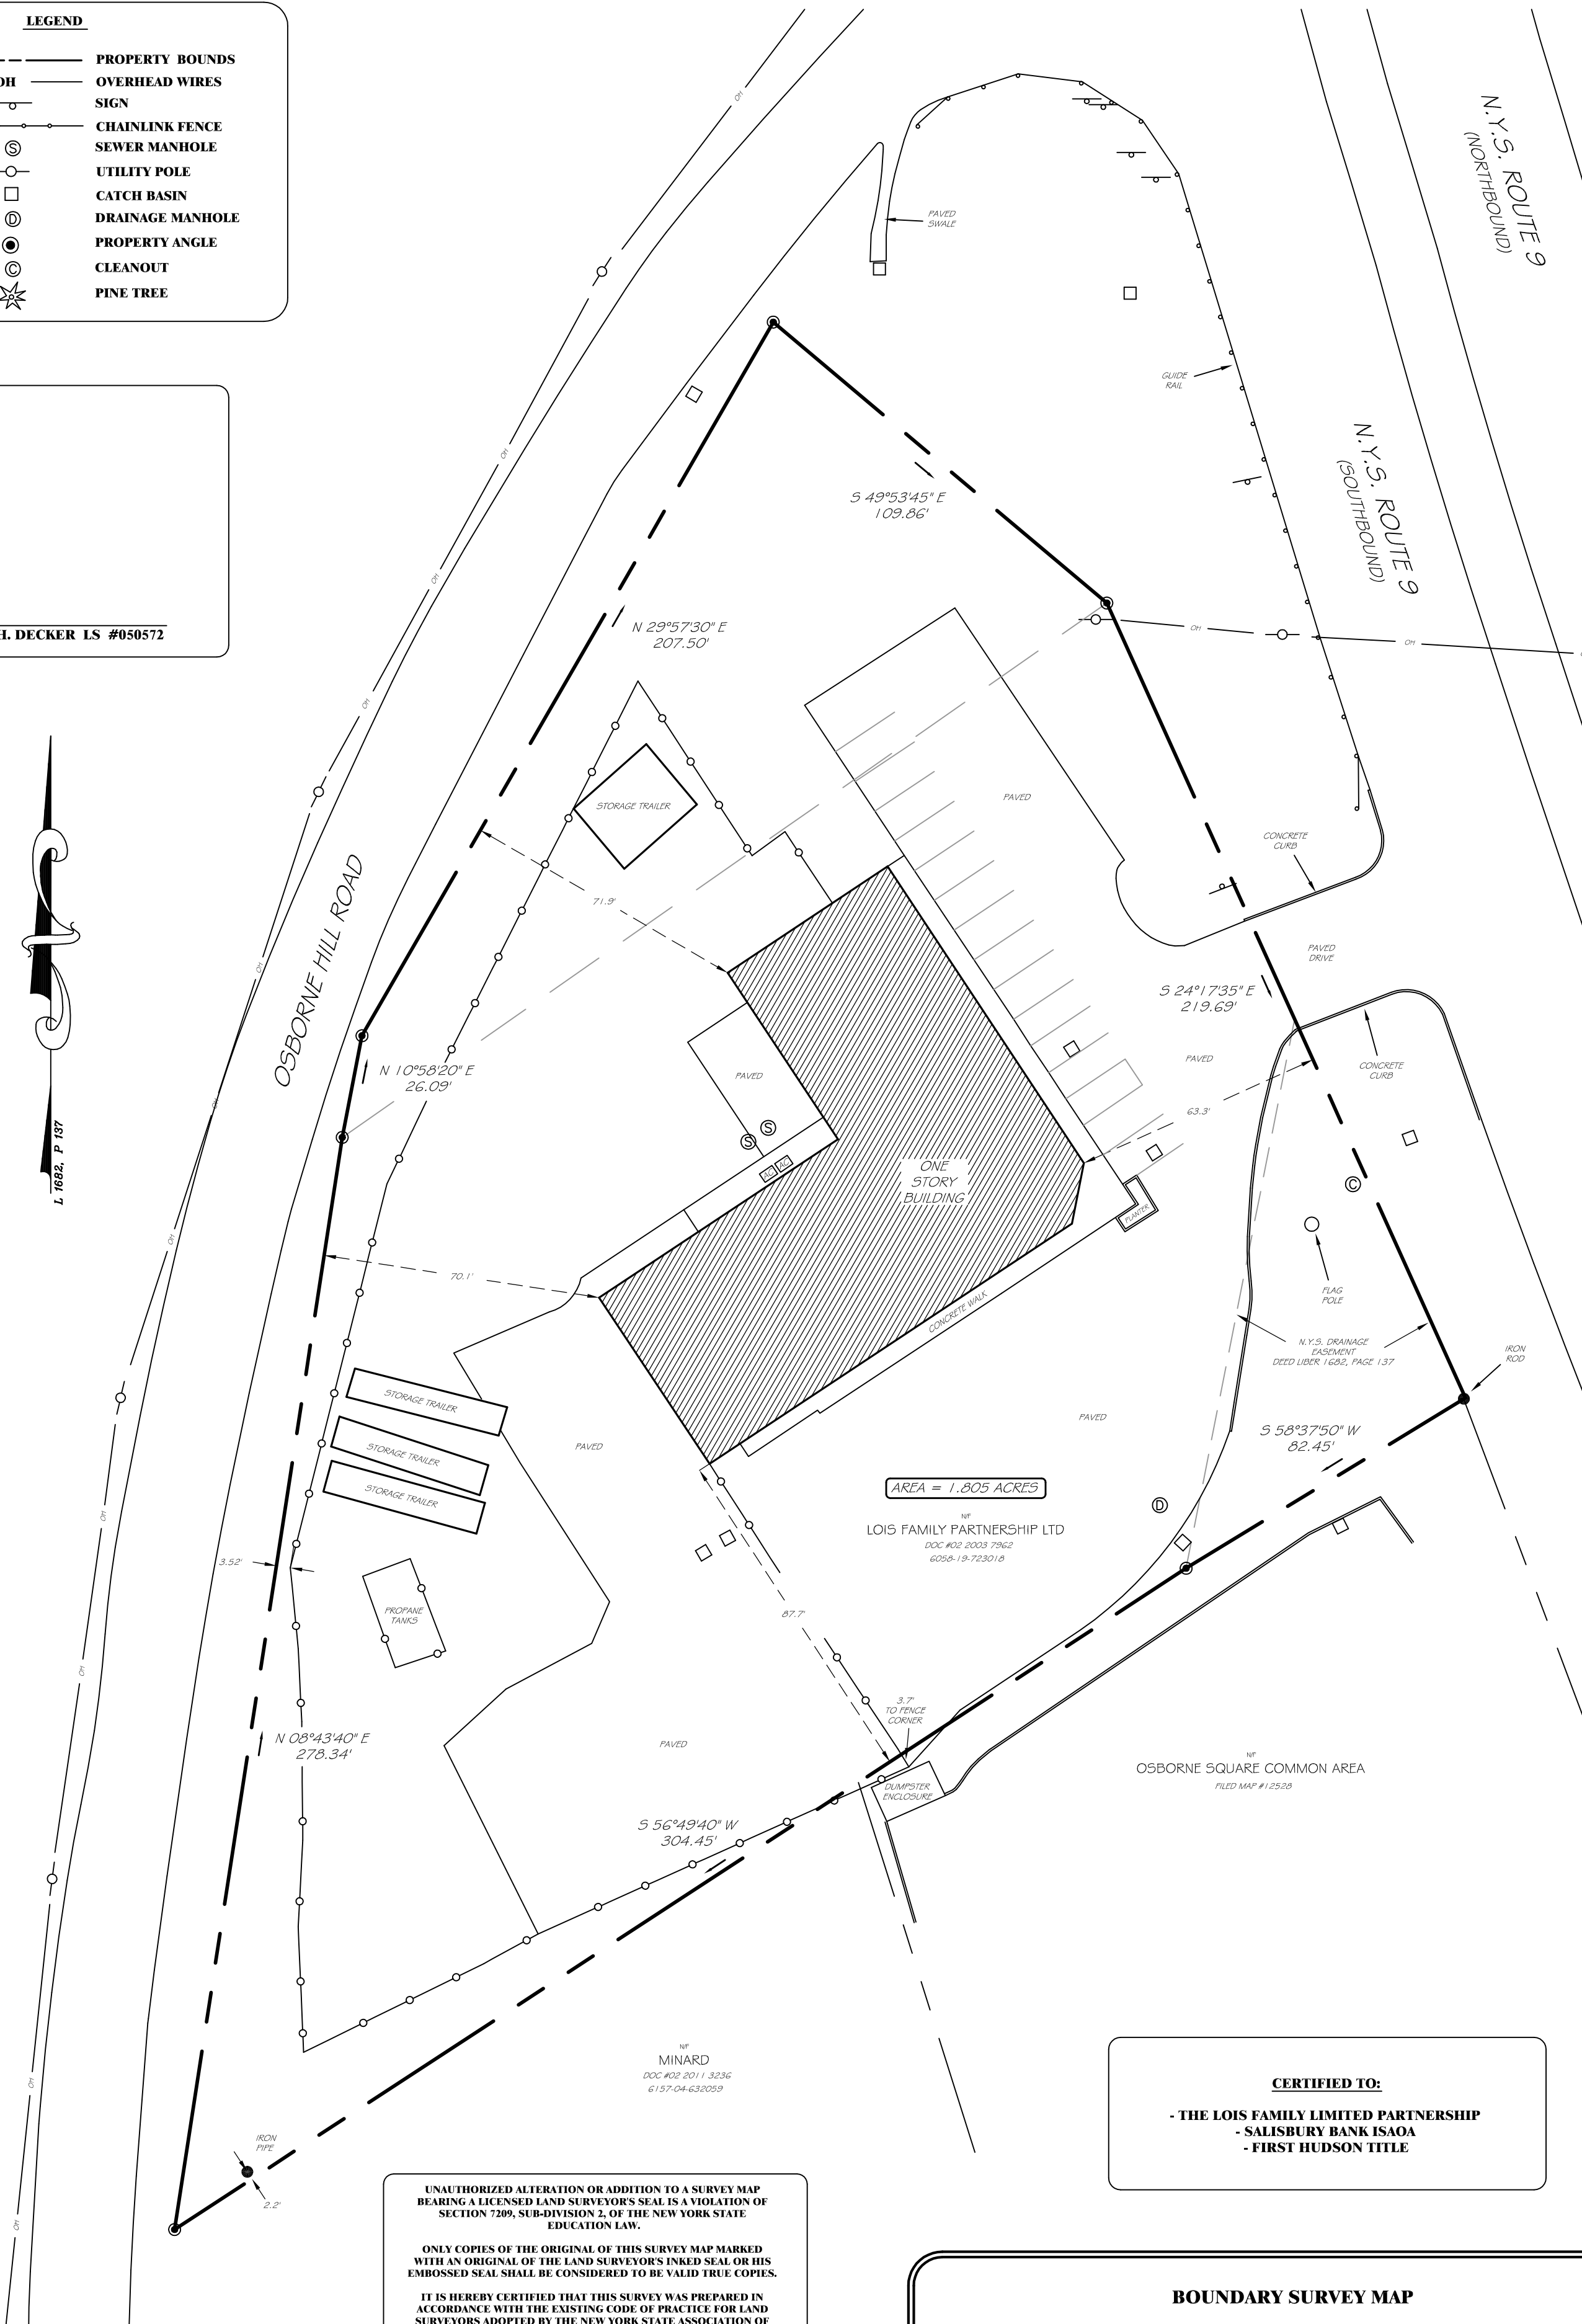

CERTIFIED TO:

- THE LOIS FAMILY LIMITED PARTNERSHIP
- SALISBURY BANK ISAOA
- FIRST HUDSON TITLE

UNAUTHORIZED ALTERATION OR ADDITION TO A SURVEY MAP BEARING A LICENSED LAND SURVEYOR'S SEAL IS A VIOLATION OF SECTION 7209, SUB-DIVISION 2, OF THE NEW YORK STATE EDUCATION LAW.

ONLY COPIES OF THE ORIGINAL OF THIS SURVEY MAP MARKED WITH AN ORIGINAL OF THE LAND SURVEYOR'S INKED SEAL OR HIS EMBOSSED SEAL SHALL BE CONSIDERED TO BE VALID TRUE COPIES.

IT IS HEREBY CERTIFIED THAT THIS SURVEY WAS PREPARED IN ACCORDANCE WITH THE EXISTING CODE OF PRACTICE FOR LAND SURVEYORS ADOPTED BY THE NEW YORK STATE ASSOCIATION OF PROFESSIONAL LAND SURVEYORS.

CERTIFICATIONS INDICATED HEREON SIGNIFY THAT THIS SURVEY WAS PREPARED IN ACCORDANCE WITH THE EXISTING CODE OF PRACTICE FOR LAND SURVEYORS. SAID CERTIFICATIONS SHALL RUN ONLY TO THE PERSON FOR WHOM THE SURVEY IS PREPARED, AND ON HIS BEHALF TO THE TITLE COMPANY, LENDING INSTITUTION AND THE GOVERNMENTAL AGENCY LISTED HEREON, AND TO THE ASSIGNEES OF THE LENDING INSTITUTION. CERTIFICATIONS ARE NON TRANSFERABLE TO ADDITIONAL INSTITUTIONS OR SUBSEQUENT OWNERS.

SURVEYED AS PER MAPS AND DEEDS OF RECORD AND AS IN INDICATED POSSESSION ON OR BEFORE MAY 29, 2018.

THIS SURVEY WAS PREPARED WITHOUT BENEFIT OF AN ABSTRACT OF TITLE REPORT AND IS SUBJECT TO WHATEVER STATE OF FACTS SUCH A REPORT MAY REVEAL.

BOUNDARY SURVEY MAP

THE LOIS FAMILY LIMITED PARTNERSHIP

TOWN OF WAPPINGER

JUNE 1, 2018

DUTCHESS COUNTY, NEW YORK

1" = 30'

DECKER
SURVEYING

JOHN H. DECKER LS
292 FRALEIGH LANE
RED HOOK NY 12571
Phone No. (845) 758-4442
deckersurveying@frontiernet.net

© Copyright 2005