


PARKING CALCULATIONS

- 14 STALLS PER 1,000 sq. ft.
- TOTAL SQ. FT. = 8,684.39
- (8,684.39/1,000)14 = 122 STALLS REQUIRED
- 123 STALLS PROVIDED
- ZONING B-2

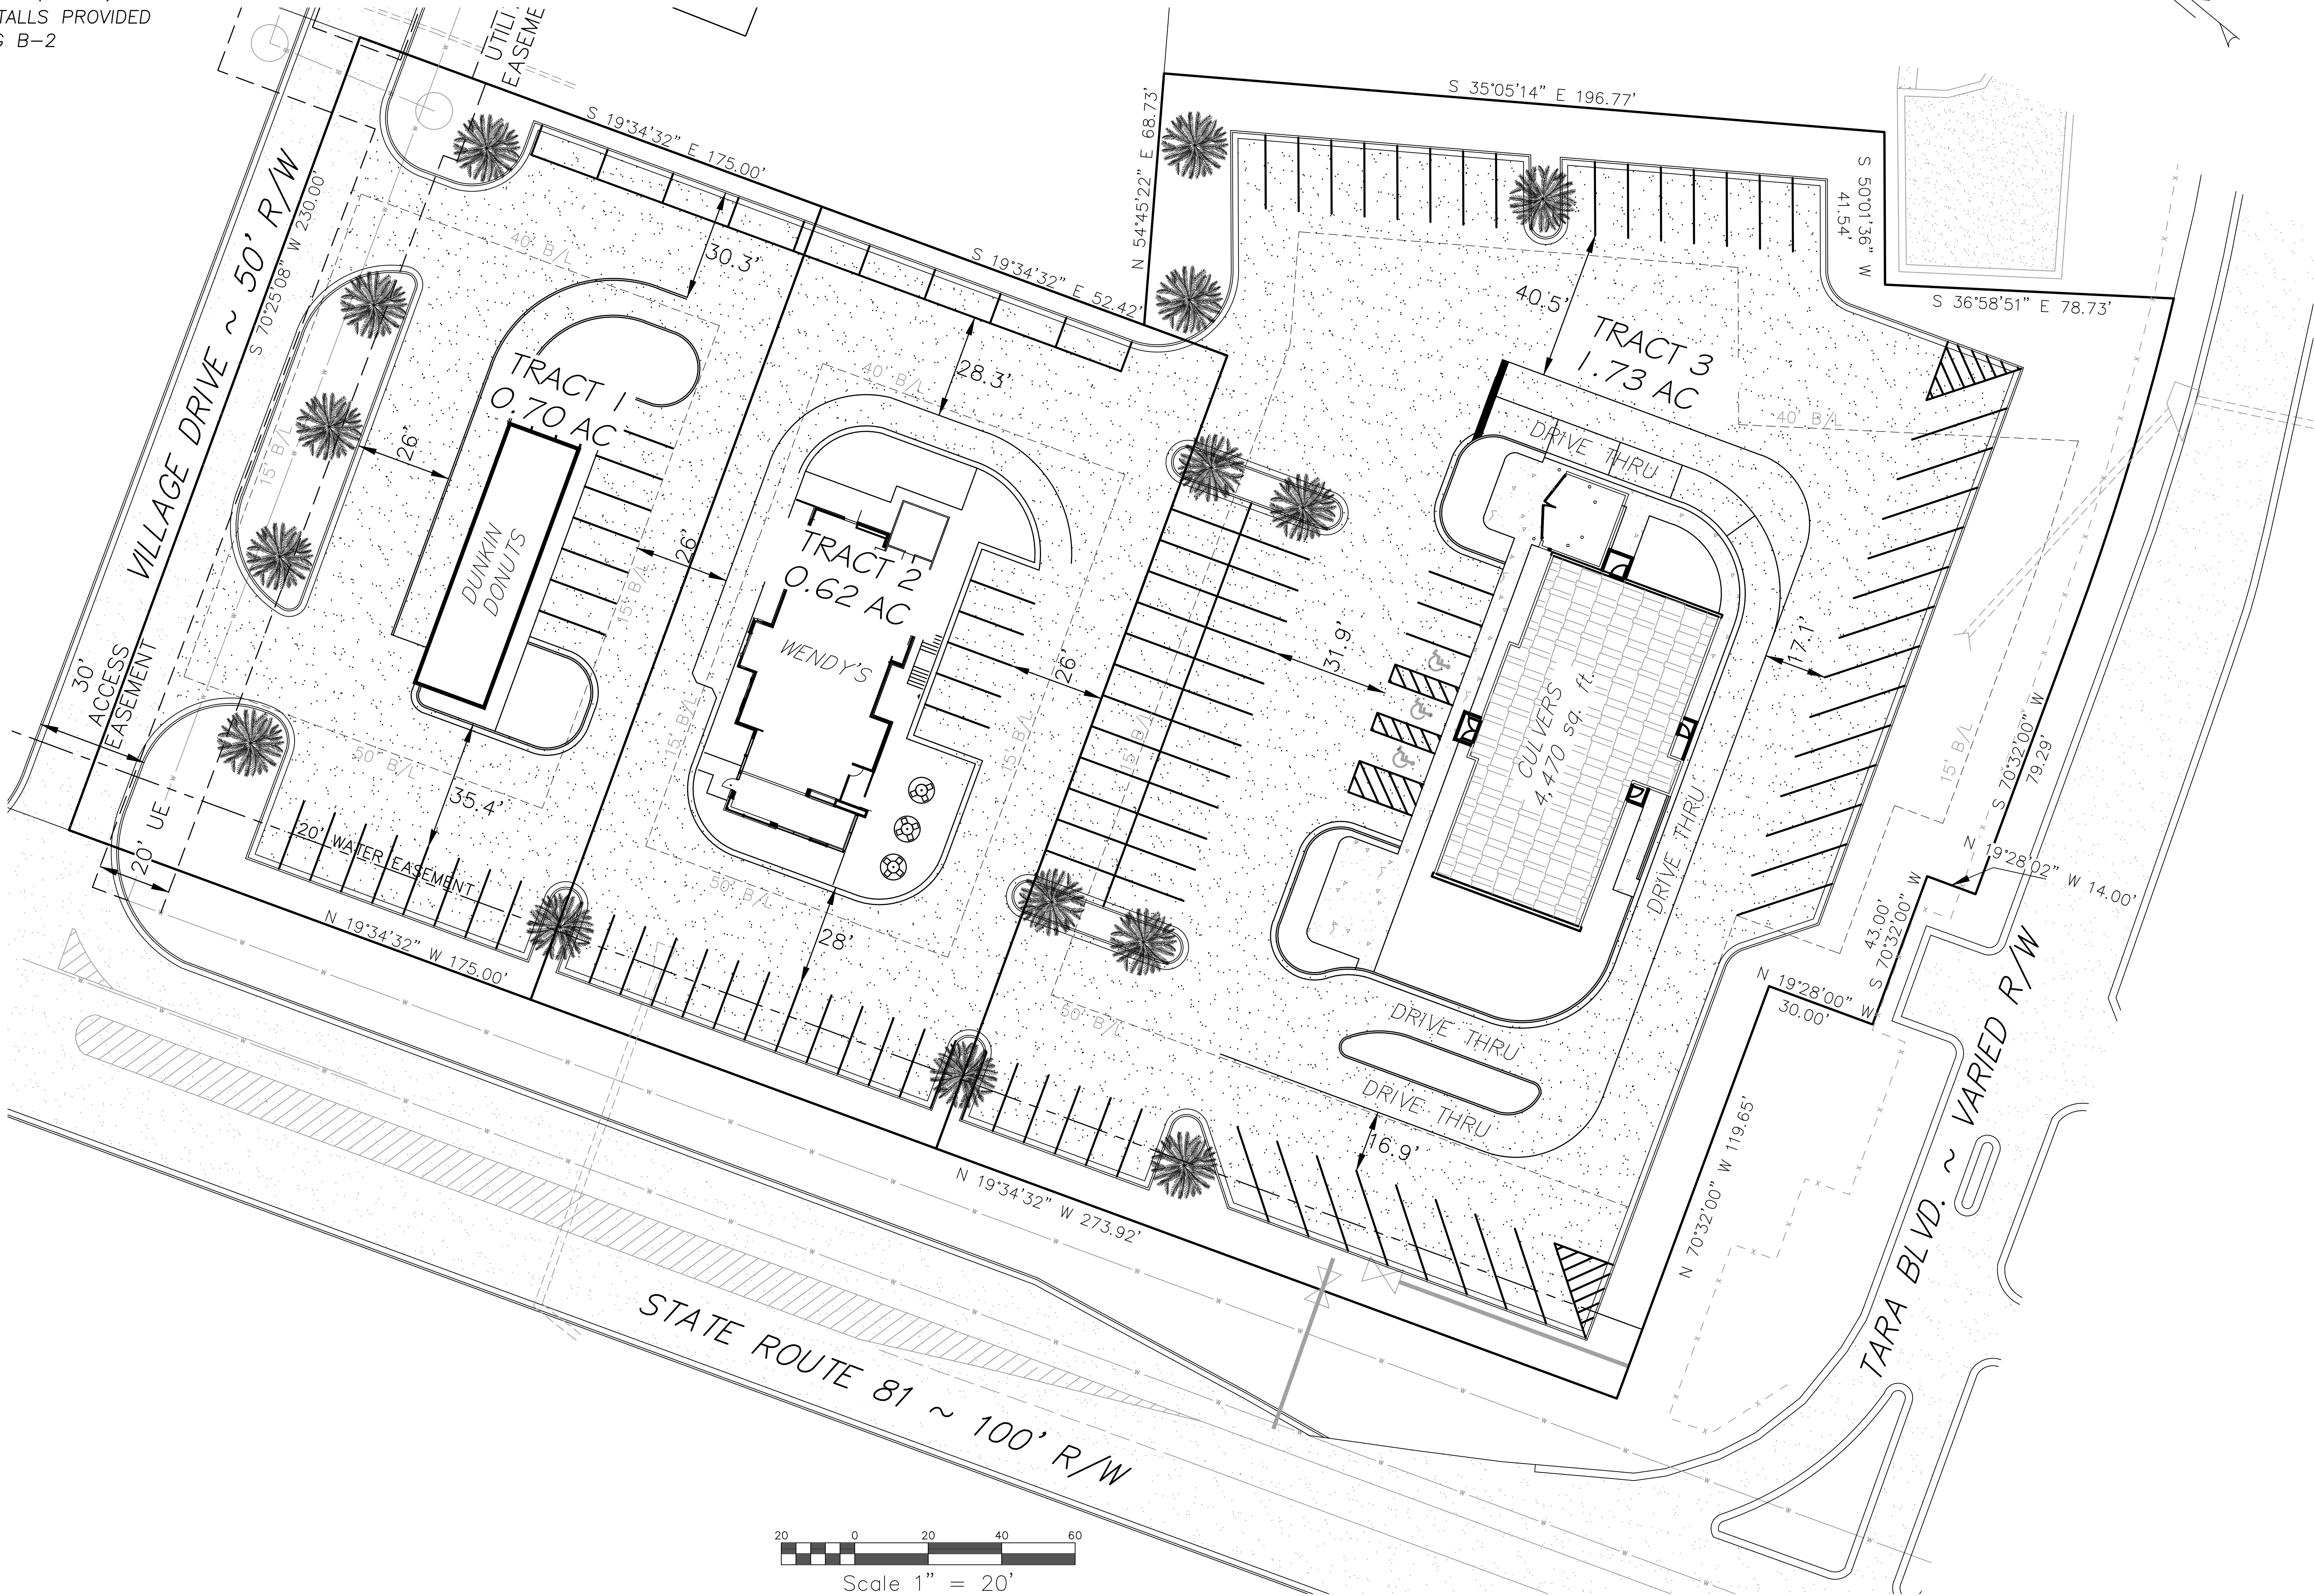


REVISION:	
DATE:	

ALL MATERIAL, CONSTRUCTION, AND WORKMANSHIP ON THIS PROJECT SHALL BE IN STRICT ACCORDANCE WITH THE APPROPRIATE LOCAL SPECIFICATIONS AND REQUIREMENTS. THE CONTRACTOR SHALL BE RESPONSIBLE FOR NOTIFYING ALL UTILITY OWNERS, DETERMINING THE LOCATION OF ALL EXISTING UNDERGROUND UTILITIES, INCLUDING ALL THOSE NOT SHOWN ON THE PLANS PRIOR TO CONSTRUCTION AND SHALL BE THE DESIGNER DISCLAIMS ANY RESPONSIBILITY FOR DESIGN CHANGES MADE BY OTHERS. THE CONTRACTOR SHALL CALL THE UTILITIES PROTECTION CENTER THREE WORKING DAYS BEFORE DIGGING. IN METRO ATLANTA DIAL 404/325-5000. THROUGHOUT GEORGIA DIAL 800/282-7411.

26 EAST ATHENS STREET
WINNER, GA. 30680
PHONE: (678) 687-6219

**Sullins Engineering, LLC**
CONTACT: MATTHEW SULLINS
CIVIL ENGINEERS ~ LAND PLANNERS

CONCEPTUAL PLAN FOR:
VILLAGE DRIVE
LOCATED IN:
PARCEL: LG150001M00 & LG150001C00 GMD: 1742
WALTON COUNTY, GEORGIA

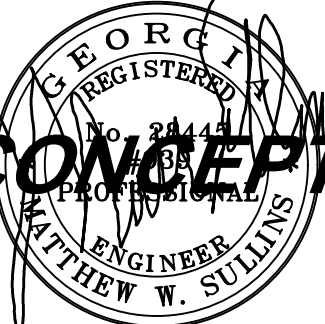

DATE 1/21/2025	JOB # 3495
SHEET 1	