


LEGEND

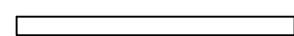

EXISTING WALLS TO REMAIN




NEW WALLS TO BE ADDED TYPE A1 - SEE NOTE #8



NEW HALF WALLS TO BE ADDED - TO 42" AFF.



EXIT LIGHT

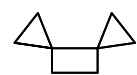

EMERGENCY LIGHT

SL

NEW BLDG. STD. SIDELITE

