
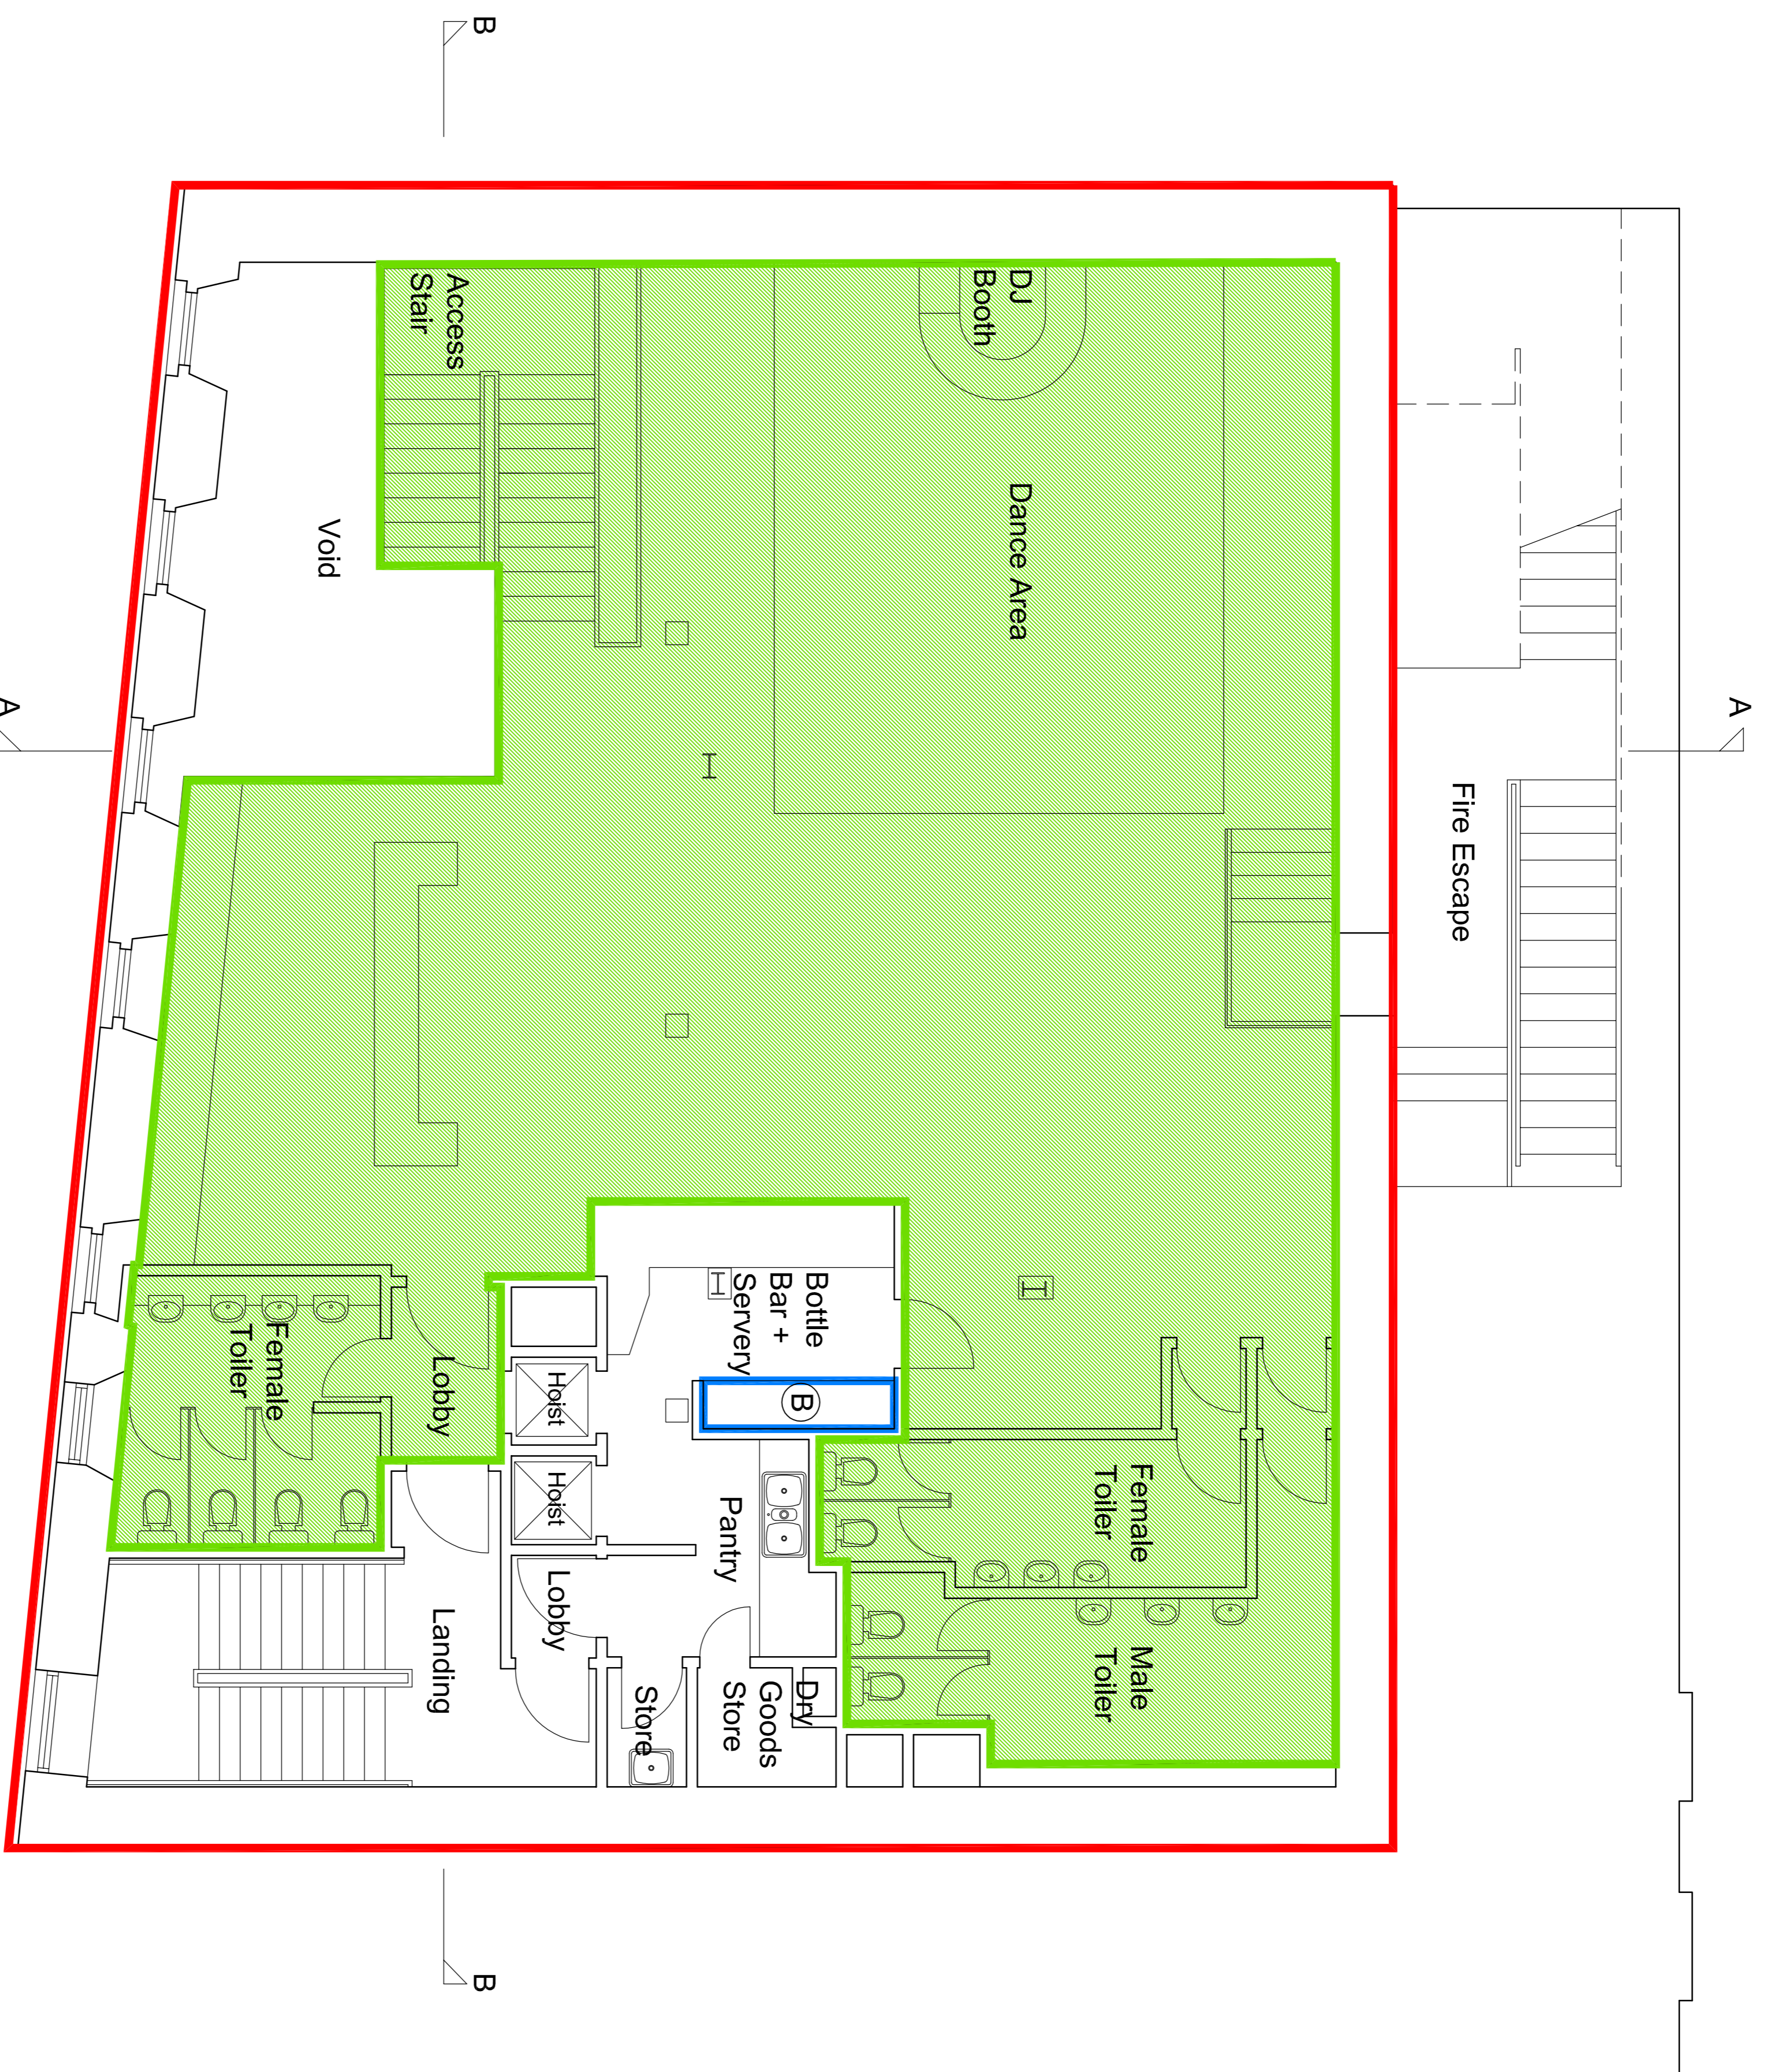


All levels and dimensions to be checked on site prior to construction / fabrication; report discrepancies immediately. Do not scale dimensions from this drawings. This drawing is copyright protected.

LICENCING

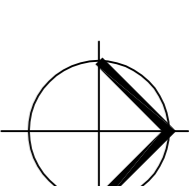

First Floor Layout  
Scale 1:50

- ▭ Red outline delineates extent of Licensed Premises
- ▭ Green block fill delineates extent of Licensed Premises to which children and young persons have access.

▭ **Occupancy Capacity**  
451 Persons

▭ Alcohol display gantry.

A 2200mm (L) x 900mm (L) x 200mm (D)

REVISIONS	SCALE	DATE	DRAWN	CHECKED
As Shown(A1)		5.11.12	jw	mds

PROJECT  
Alternative  
Littlejohn Street  
Aberdeen

DRAWING  
Licence Plan 2 of 3  
First Floor Layout

Virginia House,  
57 Virginia Street,  
Glasgow,  
G1 1TX.  
1 0141 552 4484  
1 0141 539 6833  
www.g1group.co.uk  
info@g1group.co.uk



DRAWING No.  
ALT-LC(20)-002