
 
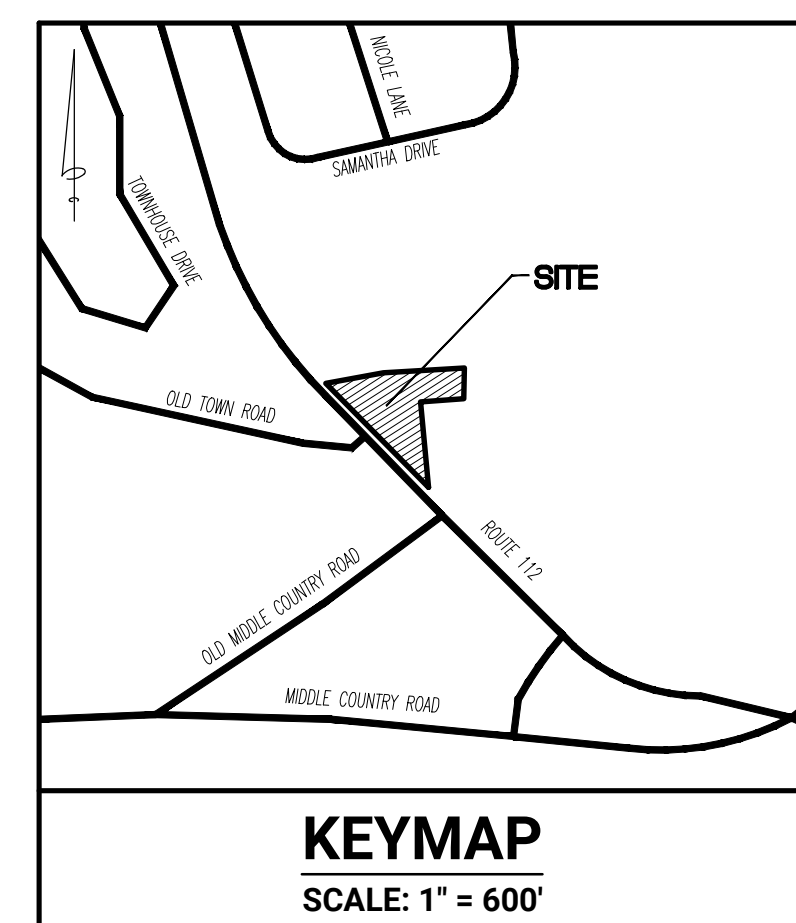


Drawing Name: P:\2024 Projects\2024-056\8&M\2024-11-08_CP-1-Concept Plan (Rev. 1).dwg Last Modified: Nov 12, 2024 - 5:12am Plotted on: Nov 13, 2024 - 2:09pm by asardov

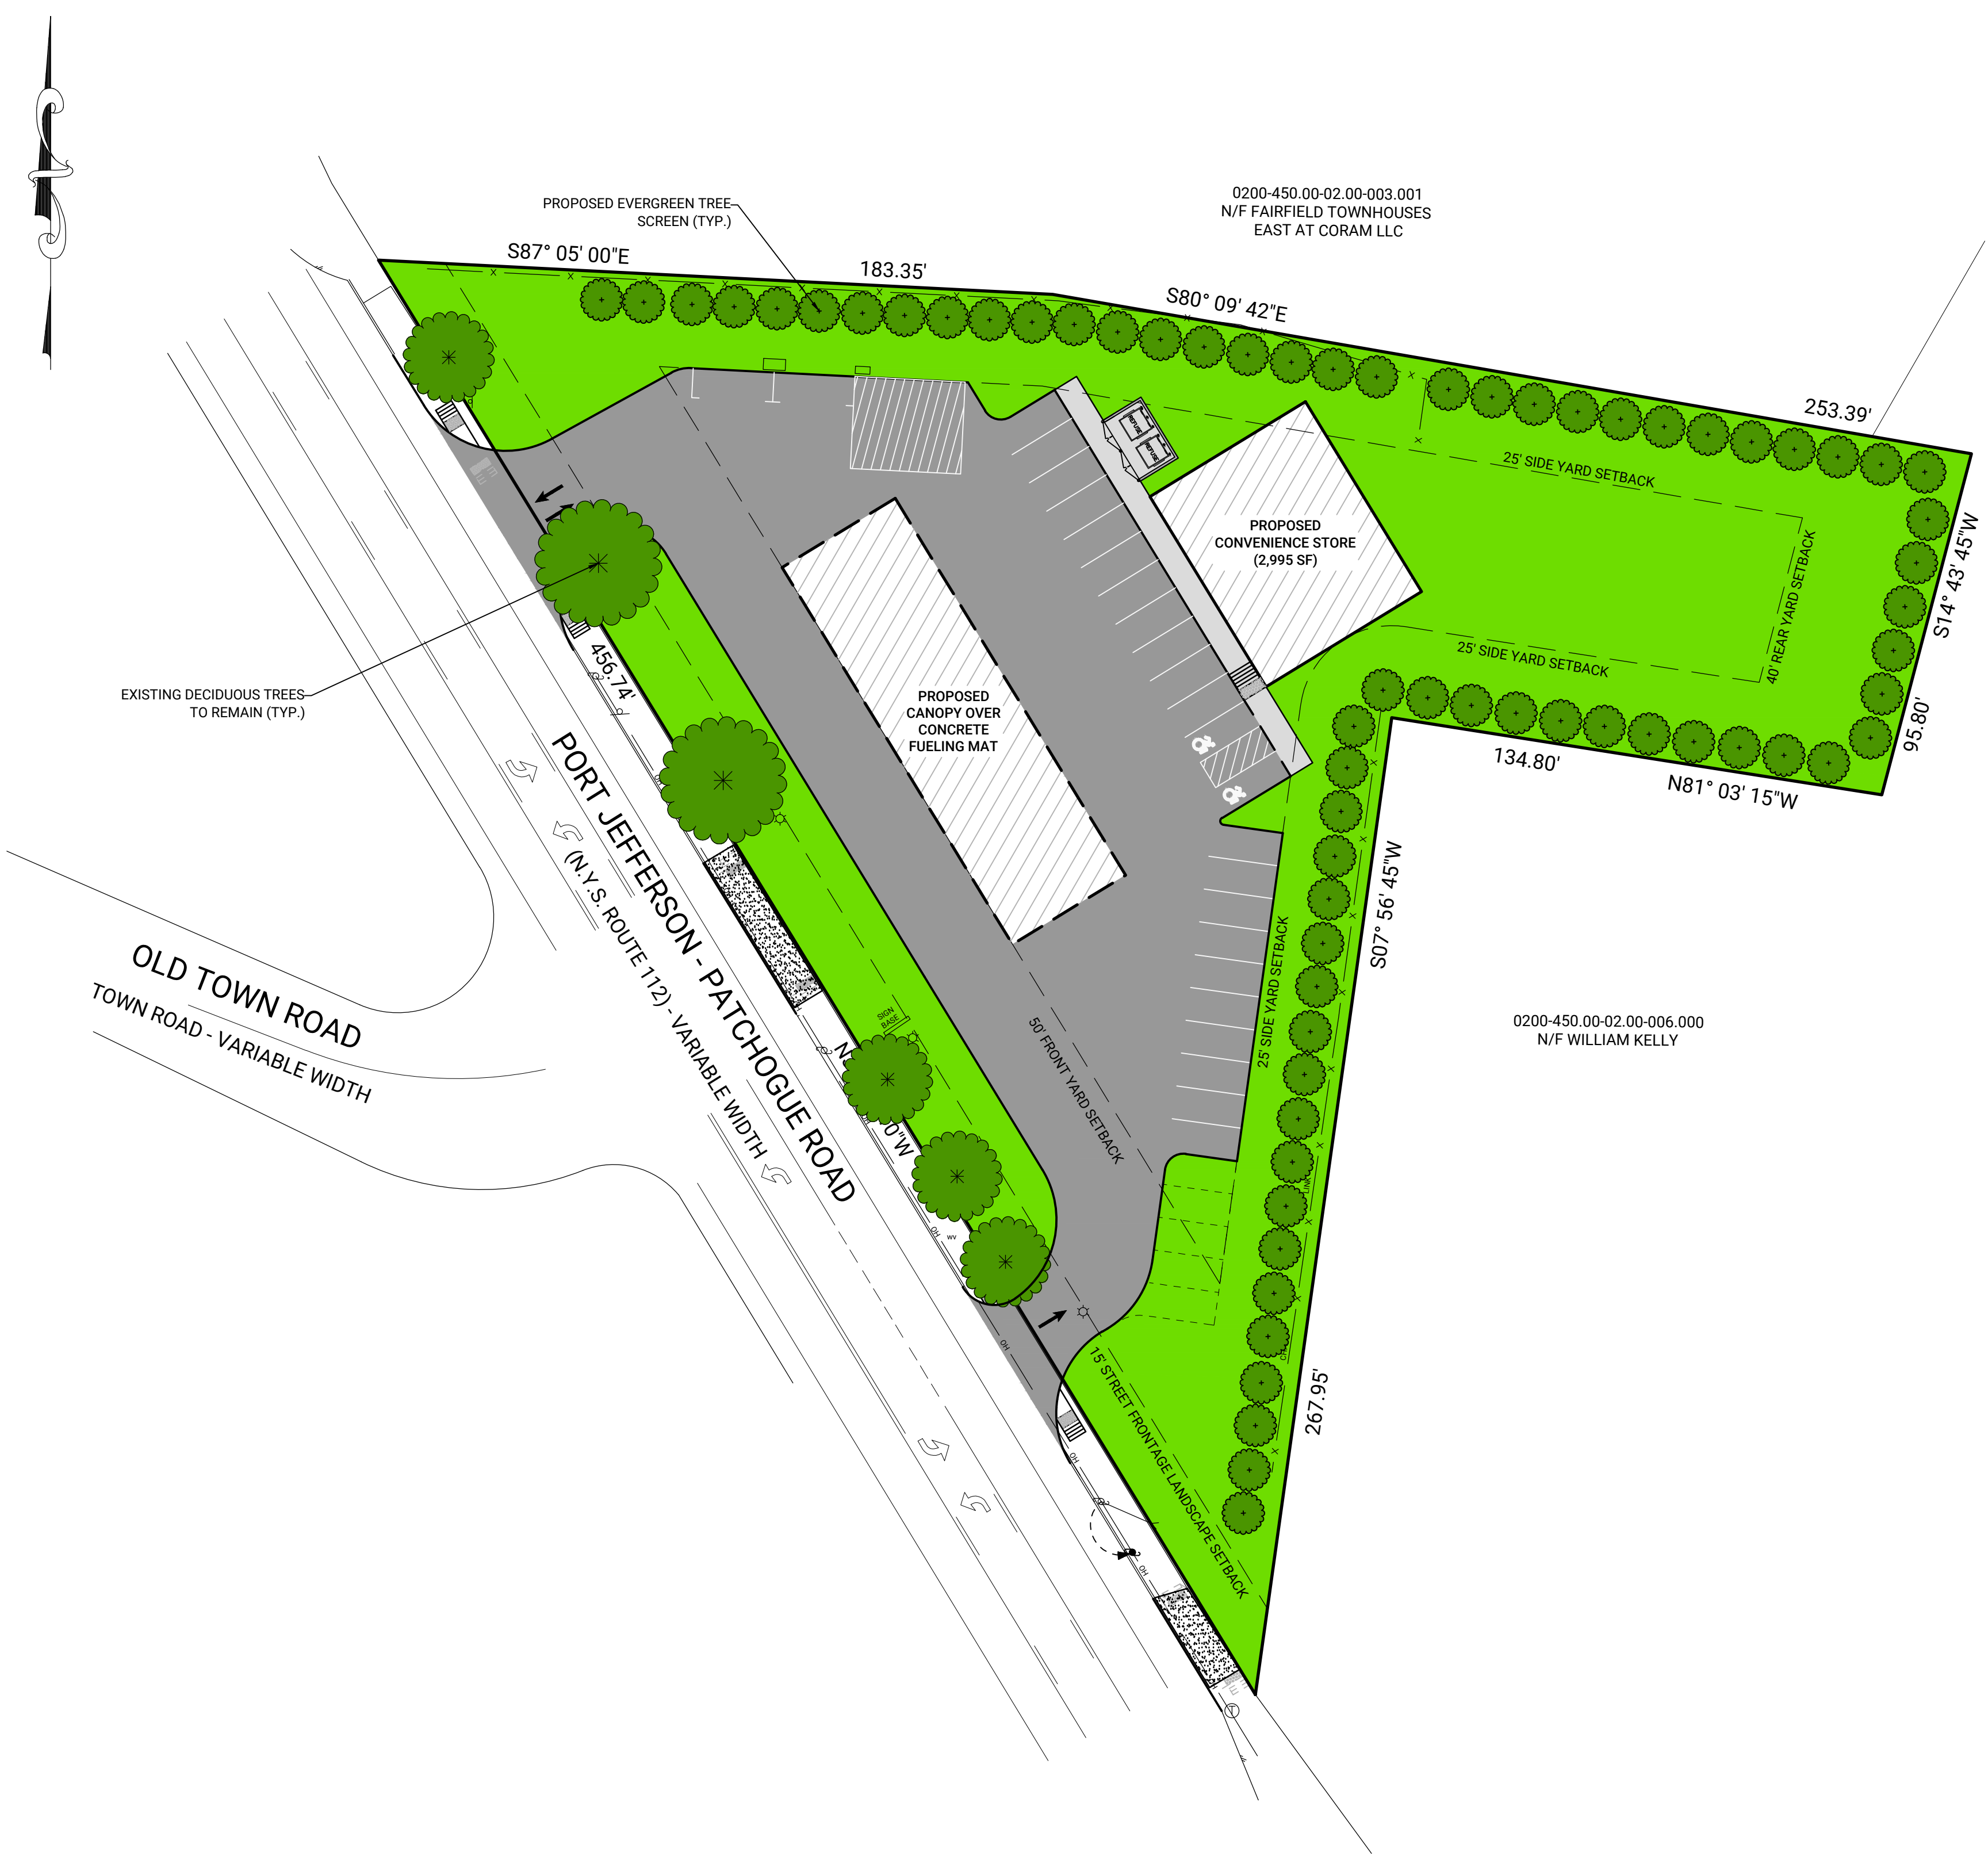

APPROVAL STAMP			
No.	REVISION DESCRIPTION	DATE	BY
01	REVISED CURB CUTS PER NYS DOT	11/13/24	XS

OWNER/APPLICANT:
NCA PROPERTIES, LLC
2201 ROUTE 112
CORAM, NY 11727

COLOR LANDSCAPE PLAN
2201 ROUTE 112
SITUATED IN THE
HAMLET OF CORAM
TOWN OF BROOKHAVEN, SUFFOLK COUNTY, NEW YORK
SCTM: DISTRICT 0200, SECTION 45000, BLOCK 0200, LOT 005006



DWN. BY:	XS	CHKD. BY:	CWR	SCALE:	1"=30'	SHEET:	SP-2
DATE:	05/20/2024	DATE:	05/20/2024	JOB No.:	2024-056		

