



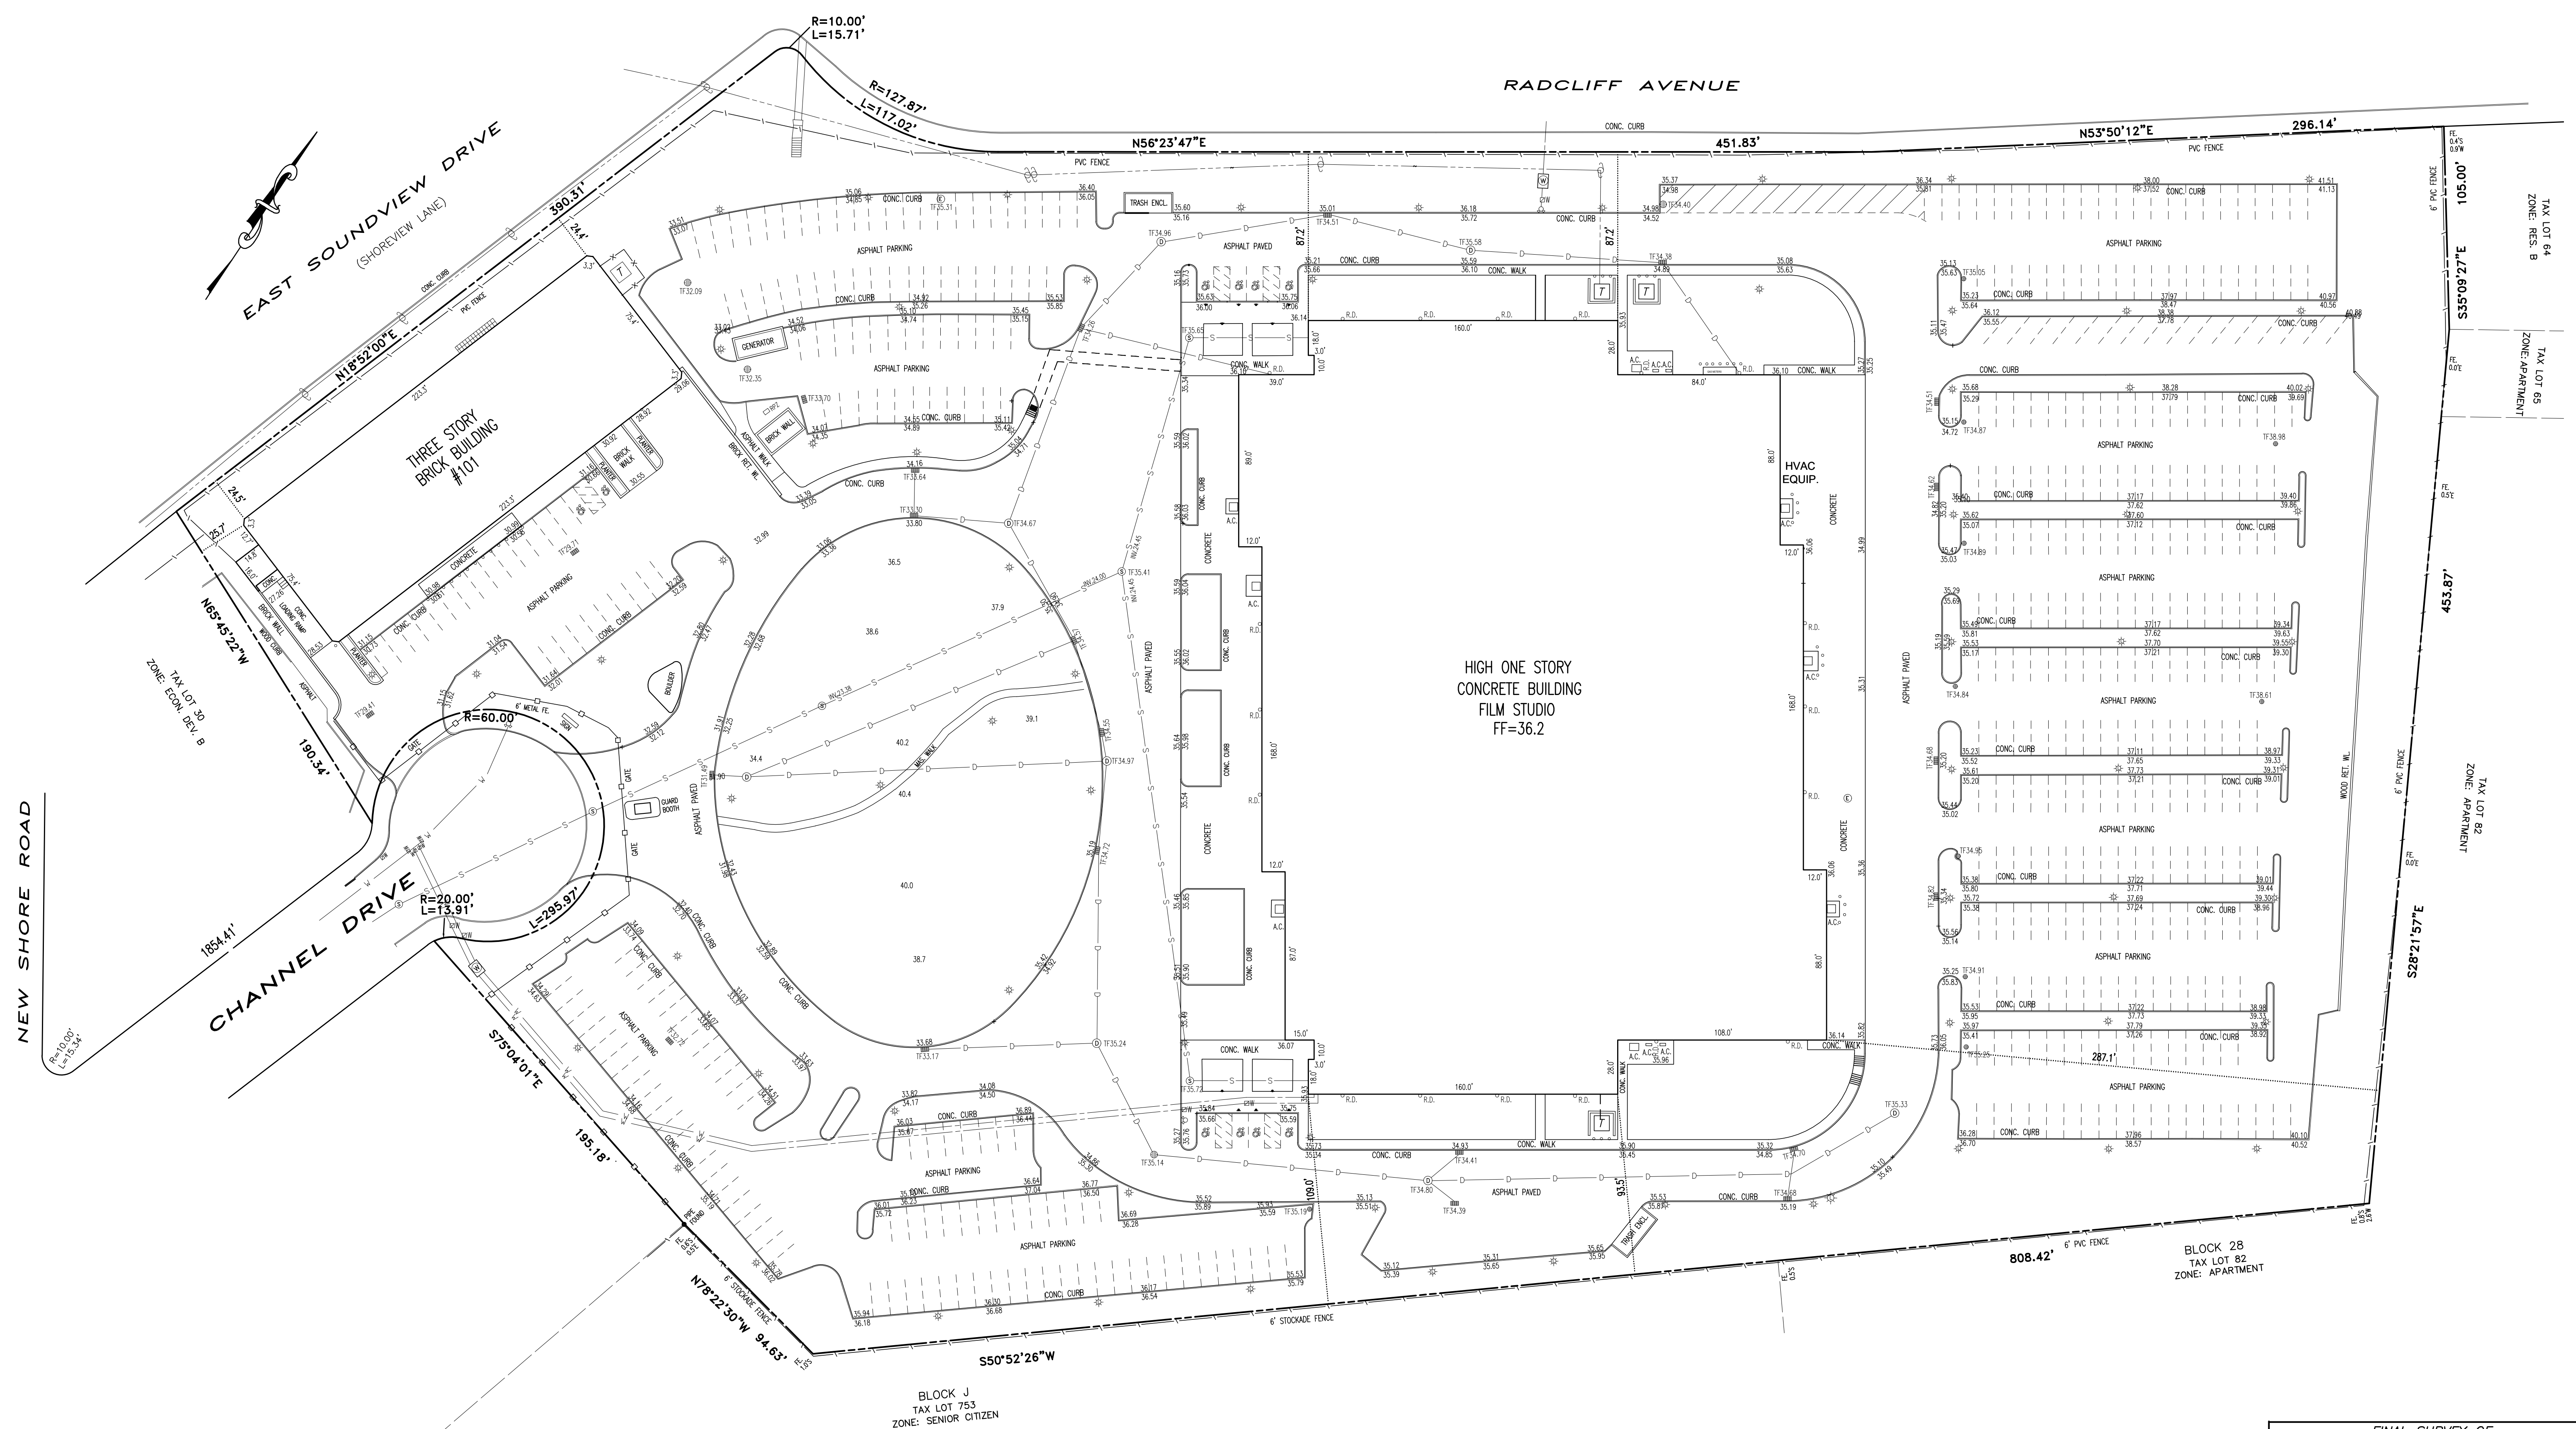

FINAL SURVEY OF
PROPERTY
101 CHANNEL DRIVE
Situate at
INC. VILLAGE OF PORT WASHINGTON NORTH
TOWN OF NORTH HEMPSTEAD
NASSAU COUNTY, NEW YORK
SCALE 1"=40' JULY 15, 20223

Job No. 21-214
REVISIONS:

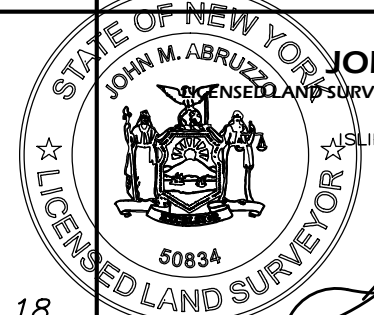

JOHN M. ABRUZZO PLS.
SURVEYOR - NEW YORK AND CONNECTICUT REGISTERED
P.O. BOX 61
SLIP TERRACE, NEW YORK 11752
PH: 516-381-1056
jmaabruzzo@optonline.net

N.C.T.M. SEC. 4 BLK. 123 LOT 18

JOHN M. ABRUZZO PLS, NY 50834
CT 70282