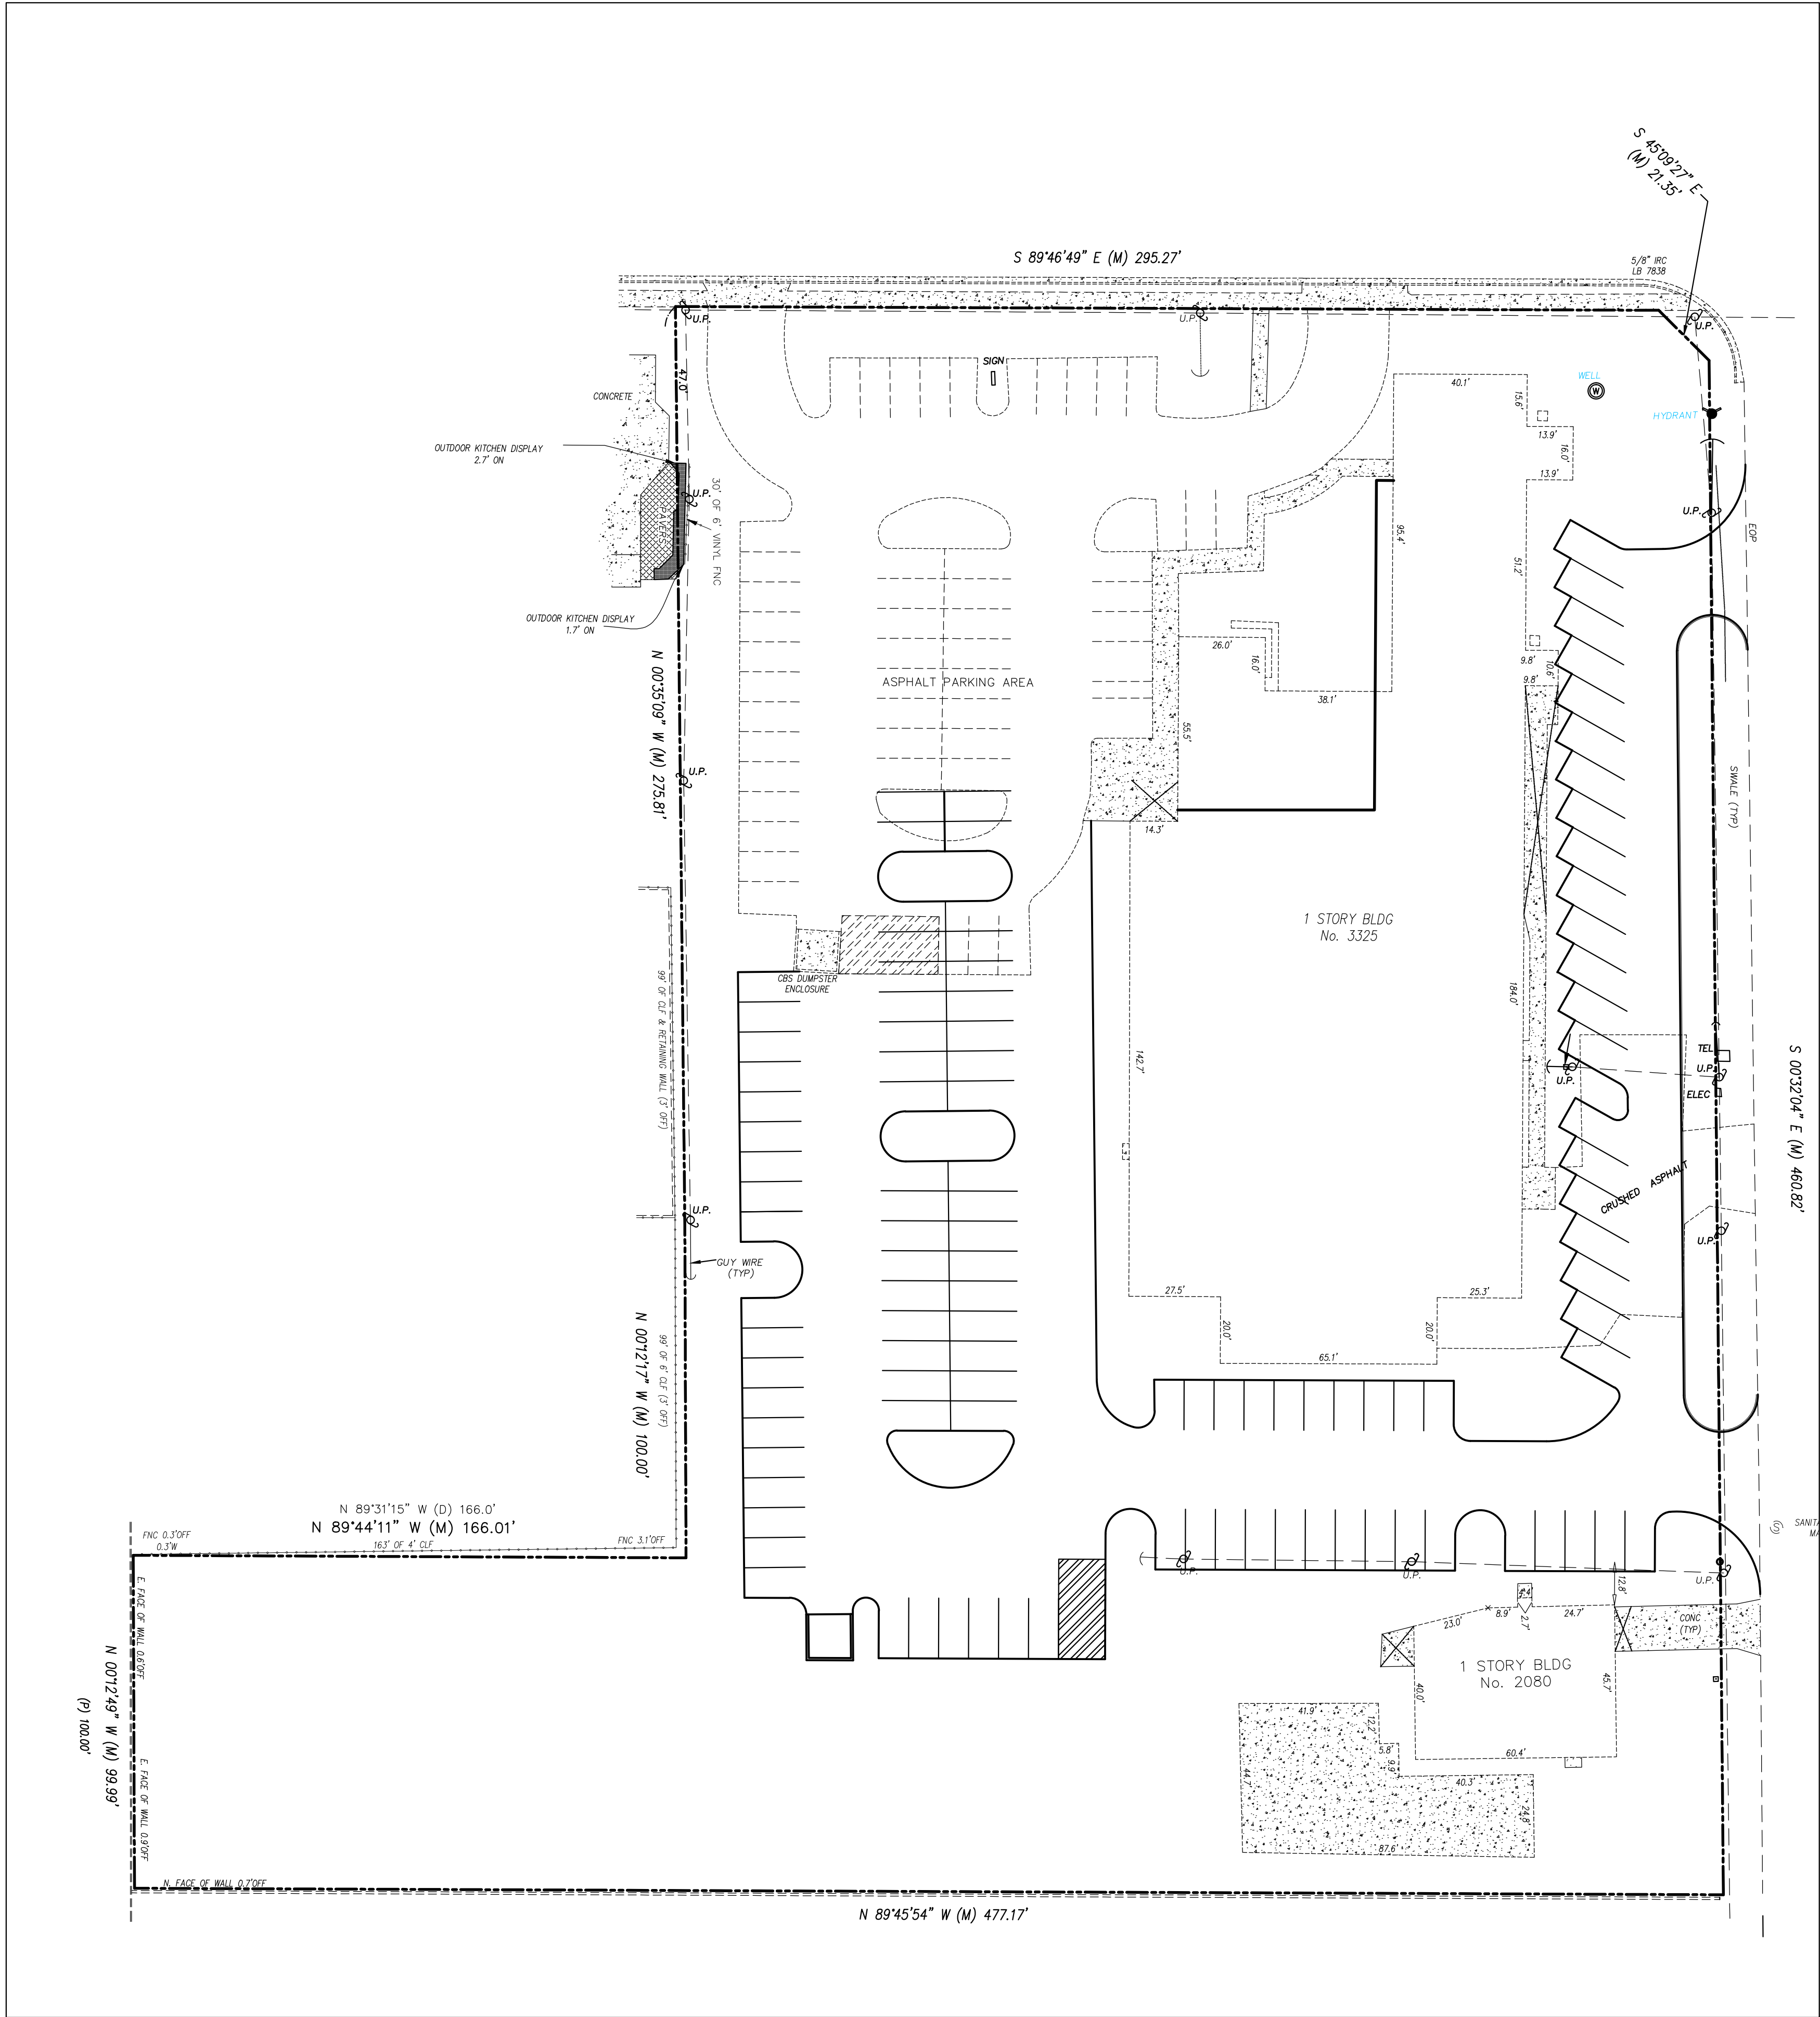


SITE LAYOUT & UTILITIES PLAN

SCALE: 1"= 30'

TEIMOURI & Associates, Inc.
Consulting Engineers
32 East New Haven Avenue
Melbourne, Florida 32901
Email: vtheed@teimouri.com
321-726-2727 Fax 321-726-8969
CERTIFICATE OF AUTHORIZATION # 6799

NO.	DATE	REVISIONS

3325 W NEW HAVEN
SITE LAYOUT & UTILITIES PLAN
PREPARED FOR:
NORTH PALM PLAZA LLC
3325 W NEW HAVEN AVENUE, MELBOURNE, FLORIDA 32904

PROJECT NO: 2019-111
FILE NO: 2019111C1a
DESIGNED BY: VBT
DRAWN BY: VBT
CHECKED BY:
DATE: 8-15-2019
DRAWING NO:
C-1
SHEET 1 OF 1

