



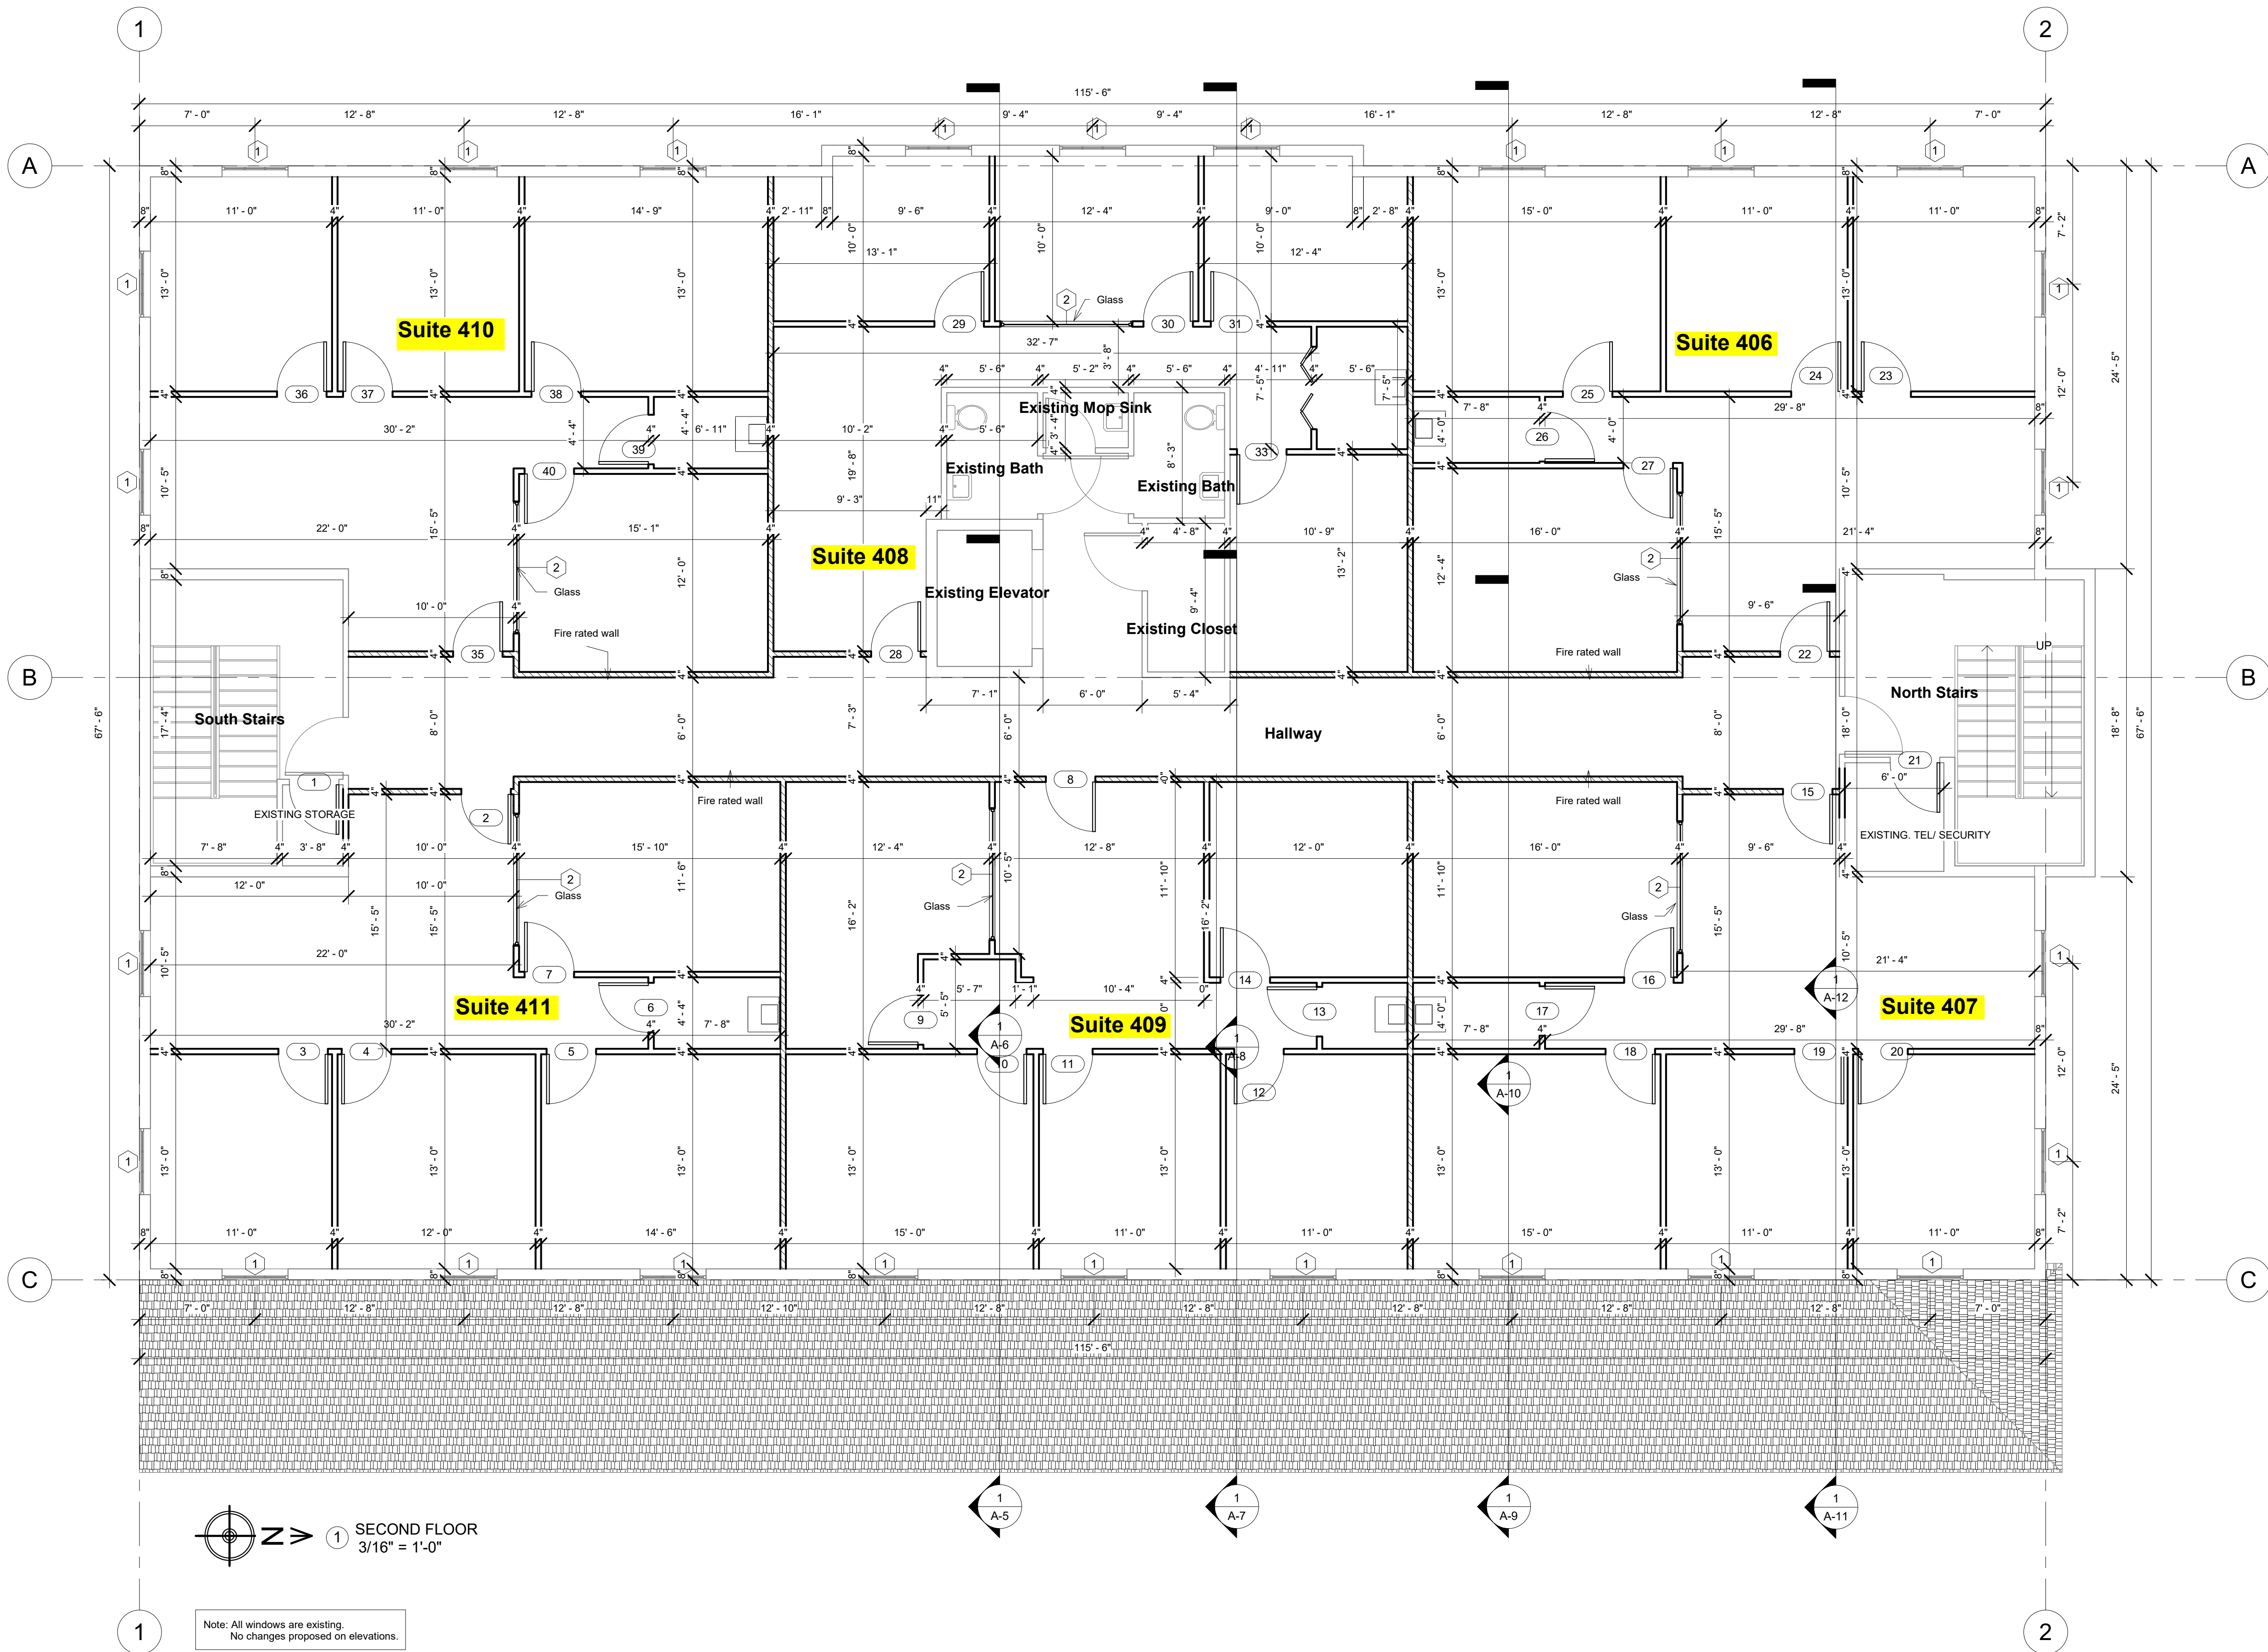

1 SECOND FLOOR
3/16" = 1'-0"

Note: All windows are existing.
No changes proposed on elevations.

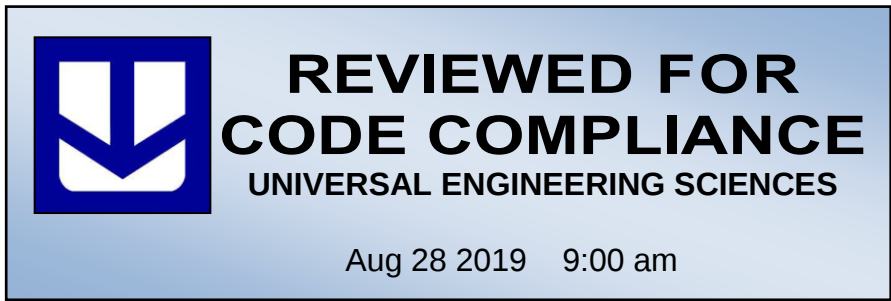

DOOR SCHEDULE SECOND FLOOR			
MARK	WIDTH	HEIGHT	DESCRIPTION
1	3'-0"	6'-8"	20 Min. Fire rated door with self closed device
2	3'-0"	6'-8"	
3	3'-0"	6'-8"	
4	3'-0"	6'-8"	
5	3'-0"	6'-8"	
6	3'-0"	6'-8"	
7	3'-0"	6'-8"	20 Min. Fire rated door with self closed device
8	3'-0"	6'-8"	
9	3'-0"	6'-8"	
10	3'-0"	6'-8"	
11	3'-0"	6'-8"	
12	3'-0"	6'-8"	
13	3'-0"	6'-8"	
14	3'-0"	6'-8"	
15	3'-0"	6'-8"	
16	3'-0"	6'-8"	
17	3'-0"	6'-8"	
18	3'-0"	6'-8"	
19	3'-0"	6'-8"	
20	3'-0"	6'-8"	
21	3'-0"	6'-8"	
22	3'-0"	6'-8"	20 Min. Fire rated door with self closed device
23	3'-0"	6'-8"	
24	3'-0"	6'-8"	
25	3'-0"	6'-8"	
26	3'-0"	6'-8"	
27	3'-0"	6'-8"	
28	3'-0"	6'-8"	
29	3'-0"	6'-8"	
30	3'-0"	6'-8"	
31	3'-0"	6'-8"	
33	3'-0"	6'-8"	
35	3'-0"	6'-8"	
36	3'-0"	6'-8"	20 Min. Fire rated door with self closed device
37	3'-0"	6'-8"	
38	3'-0"	6'-8"	
39	3'-0"	6'-8"	
40	3'-0"	6'-8"	
42	5'-0"	6'-8"	

WINDOW SCHEDULE SECOND FLOOR			
MARK	WIDTH	HEIGHT	DESCRIPTION
1	4'-0"	4'-2"	
1	4'-0"	4'-2"	
1	4'-0"	4'-2"	
1	4'-0"	4'-2"	
1	4'-0"	4'-2"	
1	4'-0"	4'-2"	
1	4'-0"	4'-2"	
1	4'-0"	4'-2"	
1	4'-0"	4'-2"	
1	4'-0"	4'-2"	
1	4'-0"	4'-2"	
1	4'-0"	4'-2"	
1	4'-0"	4'-2"	
1	4'-0"	4'-2"	
1	4'-0"	4'-2"	
1	4'-0"	4'-2"	
1	4'-0"	4'-2"	
1	4'-0"	4'-2"	
1	4'-0"	4'-2"	
1	4'-0"	4'-2"	
1	4'-0"	4'-2"	
1	4'-0"	4'-2"	
1	4'-0"	4'-2"	
1	4'-0"	4'-2"	
2	8'-0"	4'-0"	
2	8'-0"	4'-0"	
2	8'-0"	4'-0"	
2	8'-0"	4'-0"	
2	8'-0"	4'-0"	
Grand total: 32			

DATA AREA BUILDING			
NUMBER	NAME	AREA	
1	Suite 1 #410	1,092.46 SF	
2	Suite 2 #408	914.55 SF	
3	Suite 3 #406	1,104.68 SF	
4	Suite 4 #407	1,104.68 SF	
5	Suite 5 #409	1,171.33 SF	
6	Suite 6 #411	1,113.24 SF	
7	South Stairs	236.44 SF	
8	North Stairs	289.33 SF	
9	Hallway	627.42 SF	
10	Elevator	68.47 SF	
11	Bath	49.33 SF	
12	Bath	50.88 SF	
13	Sink	19.81 SF	
14	Closet	50.67 SF	
Total Area: 14		7,893.29 SF	

WALL LEGEND	
	Metal wall 4", Metal Studs 25 gauge @ 16" o.c.
	1 Hour Fire rated wall (UL U419)

REVISIONS

DATE	No.	DESCRIPTION

PROPOSED PROJECT FOR:

BUILDING 4

1500 E VENICE AVE

VENICE, FL. 34292.

ALVARO RODRIGUEZ

ARCHITECT

3603 W. FLORA STREET, SUITE 101, TAMPA FLORIDA 33614
Telephone 813 389 8082, Fax 813 374 8310
email: alvaro@ararchitects.net
www.ararchitects.net

DATE: 05/15/2019

JOB N: 06019

SECOND FLOOR

SHEET: A-4