



COPYRIGHT OF ARTISAN ARCHITECTURE.
 DO NOT SCALE FROM THIS DRAWING.
 USE APPROVED DIMENSIONS IN ALL CASES.
 ALL DIMENSIONS TO BE CHECKED ON SITE.
 REPORT ANY DISCREPANCIES TO ARCHITECT IN WRITING
 BEFORE PROCEEDING.
 WORKS MAY REQUIRE A PARTY WALL AGREEMENT. IT IS
 THE RESPONSIBILITY OF THE PROPERTY OWNER TO OBTAIN
 ADVICE FROM A QUALIFIED ADVISOR.
 DRAWING TO BE READ IN CONJUNCTION WITH
 STRUCTURAL ENGINEERS STEELWORK AND FOUNDATION
 DETAILS, CALCULATIONS.

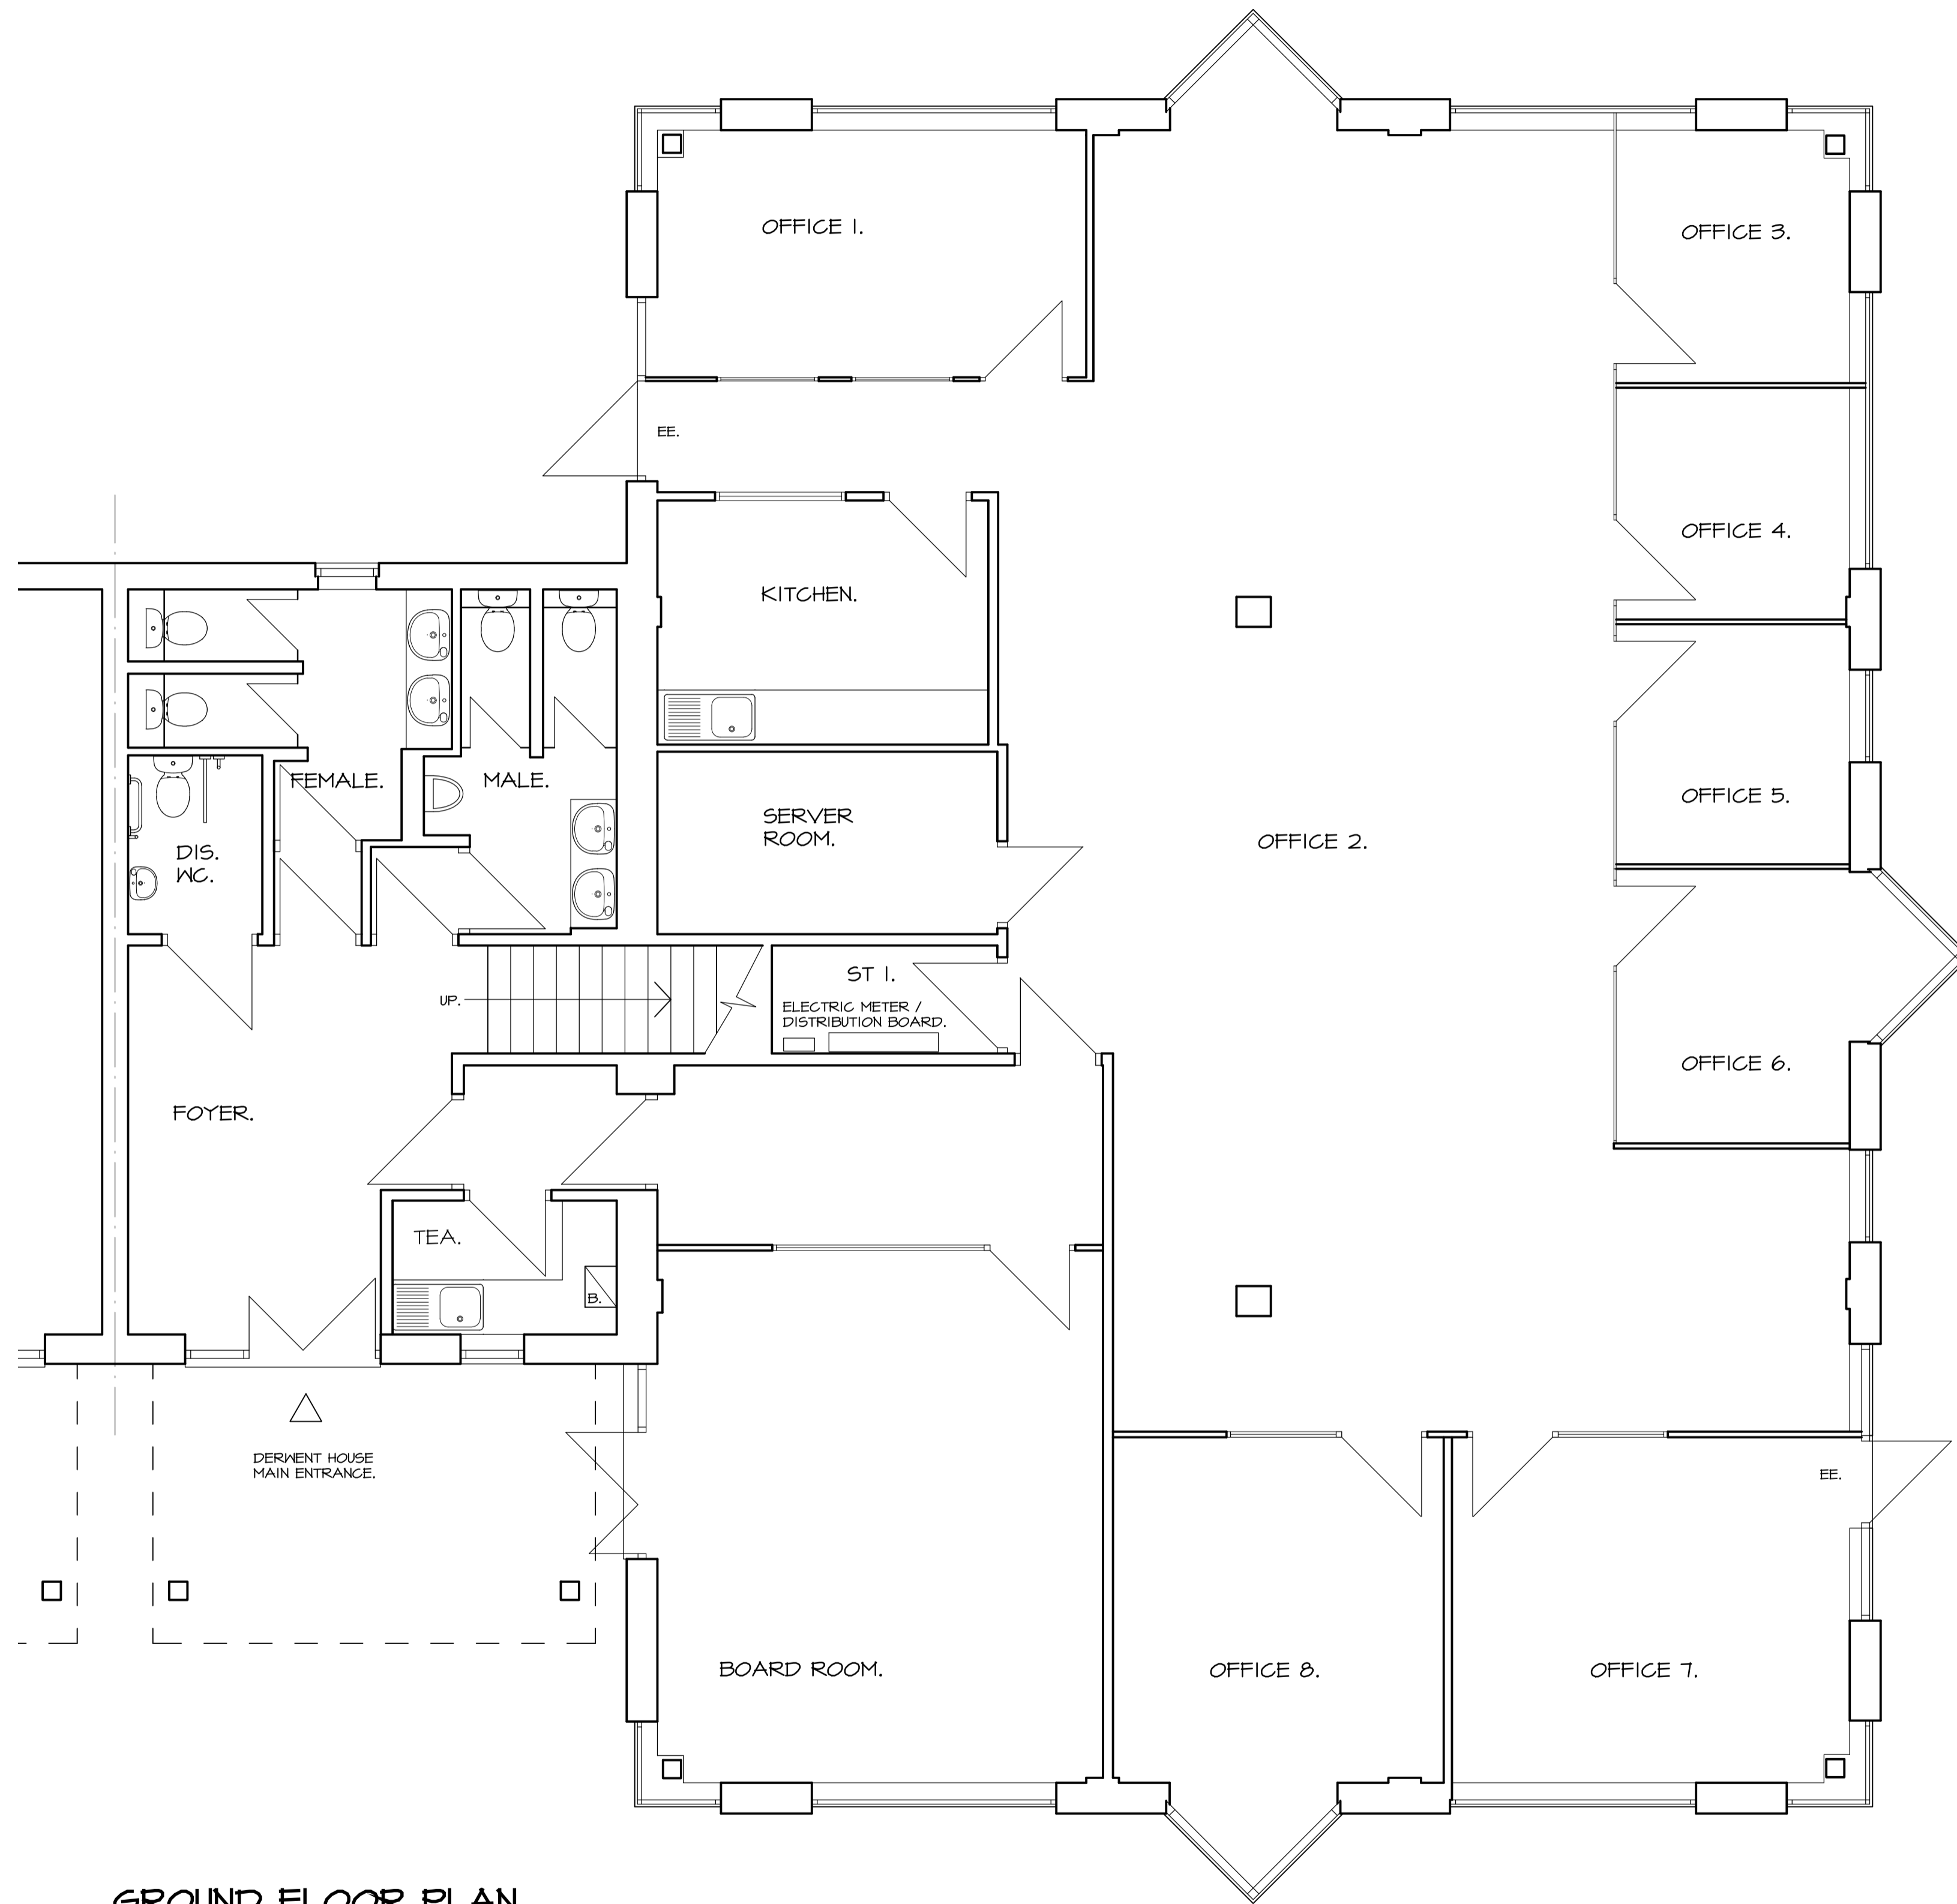

GROUND FLOOR PLAN.

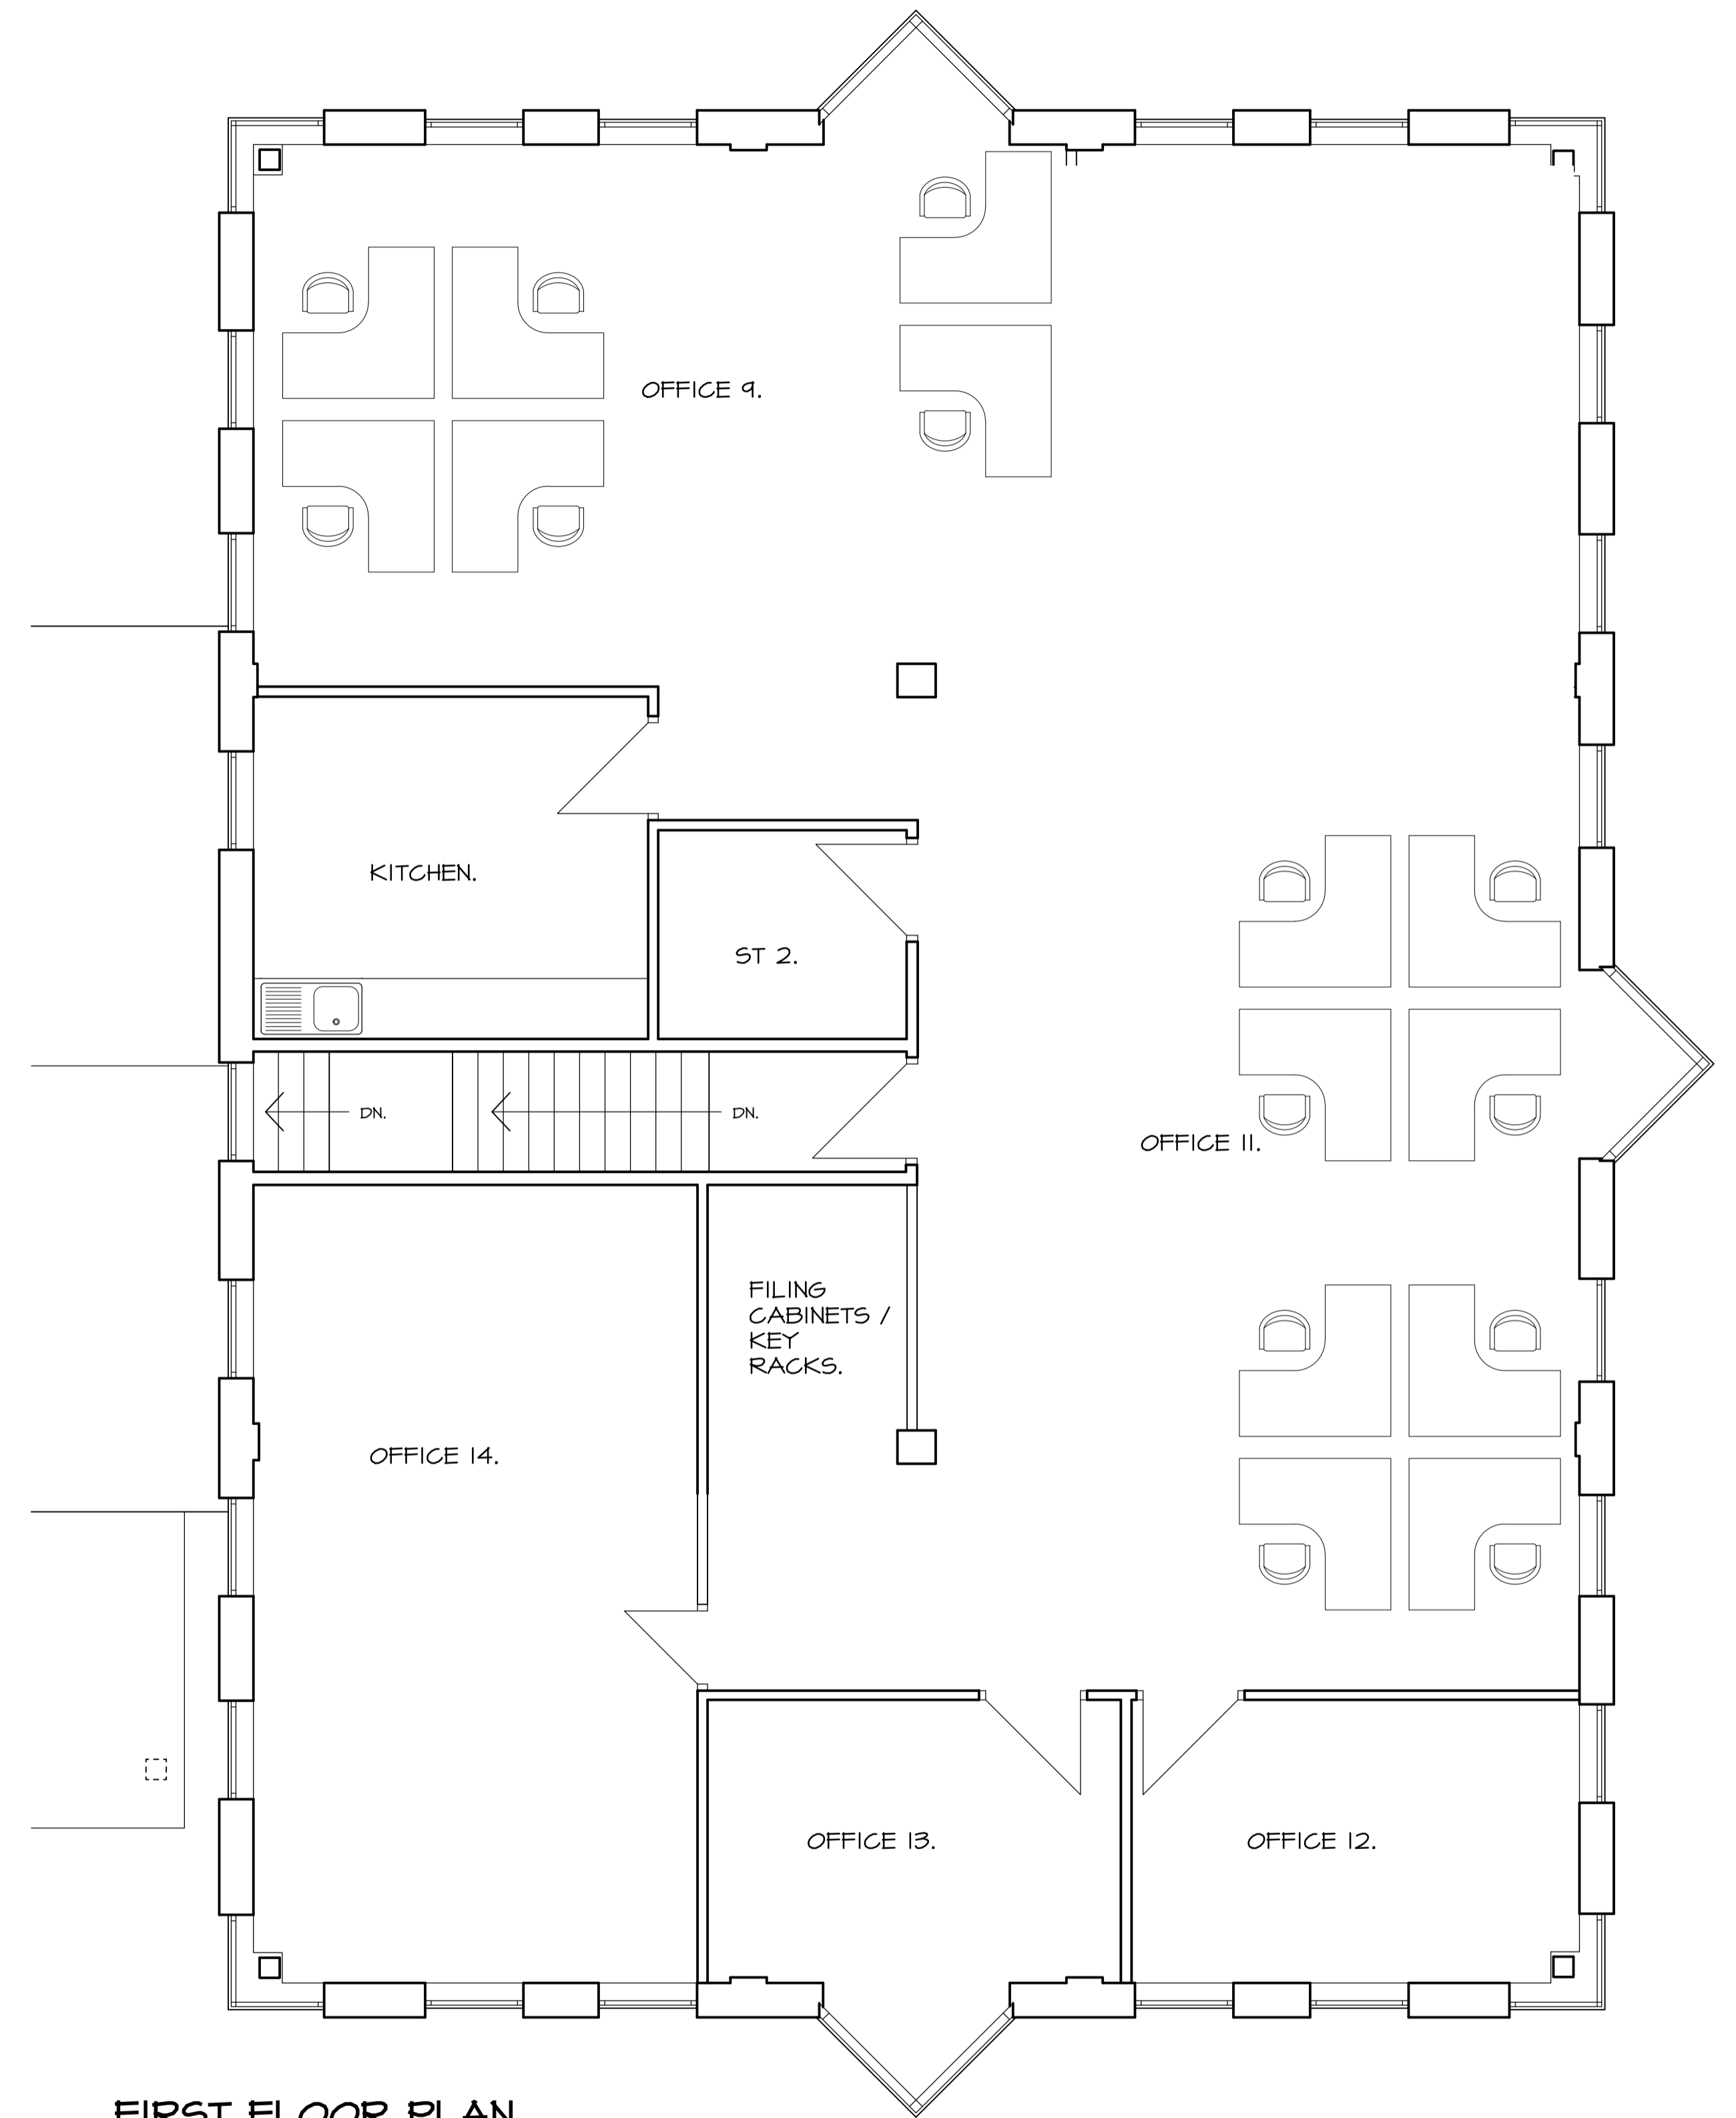

FIRST FLOOR PLAN.