
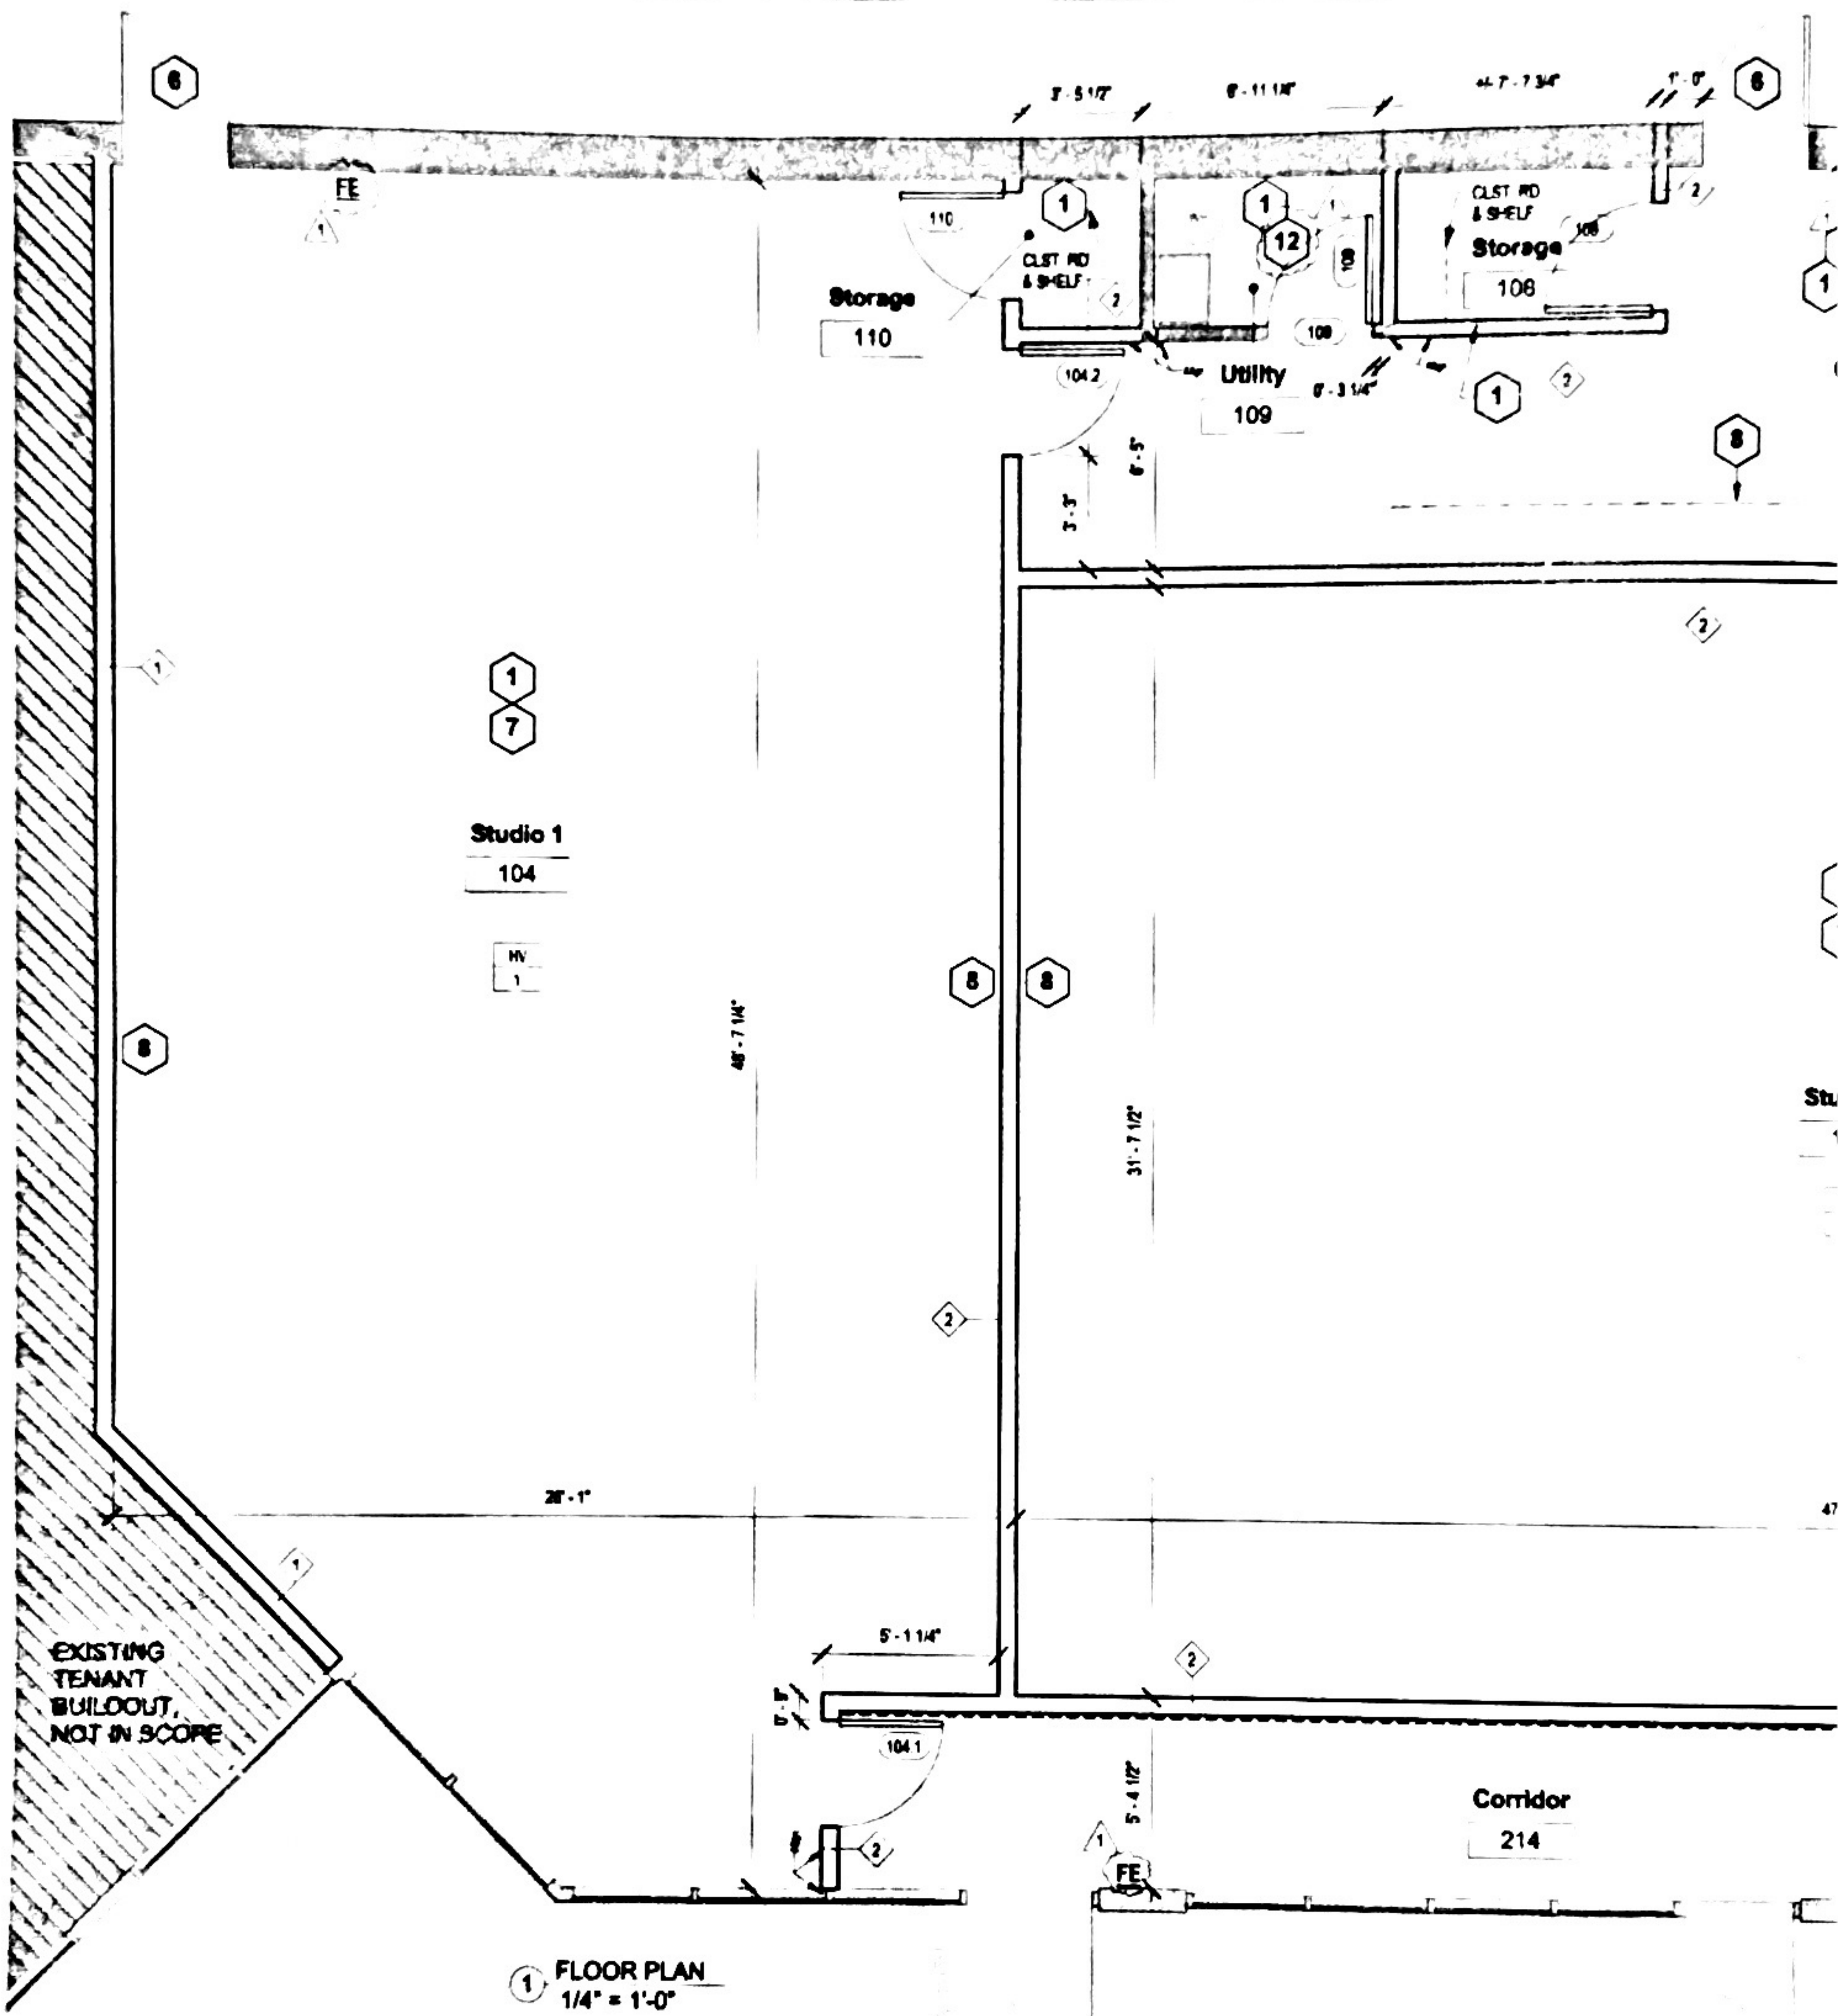
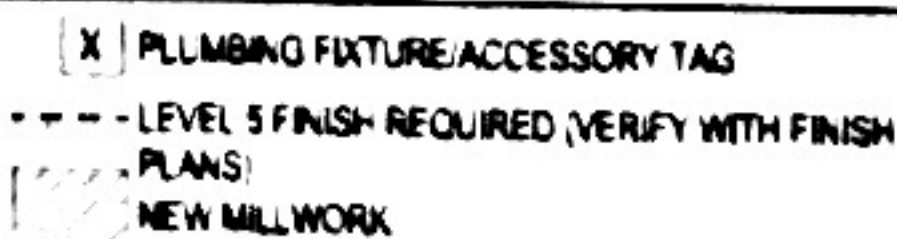


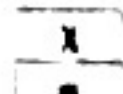

1 FLOOR PLAN
1/4" = 1'-0"

PARTITION LEGEND					F	
	PARTITION TYPE (SEE SHEET A601)	CA	WALL MOUNTED CLEAN AGENT FIRE		 FL	
	GLAZING TYPE (SEE SHEET A501)	FE	EXTINGUISHER IN IDF AND MDF ROOMS			
	NEW CONSTRUCTION	FEC	FIRE EXTINGUISHER			
	FLOOR TO CEILING WINDOW	FEC	CABINET			
	GLAZING	FEC	FIRE EXTINGUISHER	 CO		
	DOOR TAG (DOOR NUMBER & TYPE (SEE SHEET 502))	FE	CABINET SURFACE		 TA	
	EXISTING CONSTRUCTION TO REMAIN	FE	MOUNTED			 EX
		FE	FIRE HOSE CABINET			
				INDICATES MOUNTING HEIGHT A.F.F.		

MEP CONSULTANTS
24108 Lockport Street
Plainfield, IL 60544
MECHANICAL PLUMBING &
ELECTRICAL ENGINEERING

Architect of Record
Tony Murphy, AIA, NCARB
edmalowpitch@gmail.com